




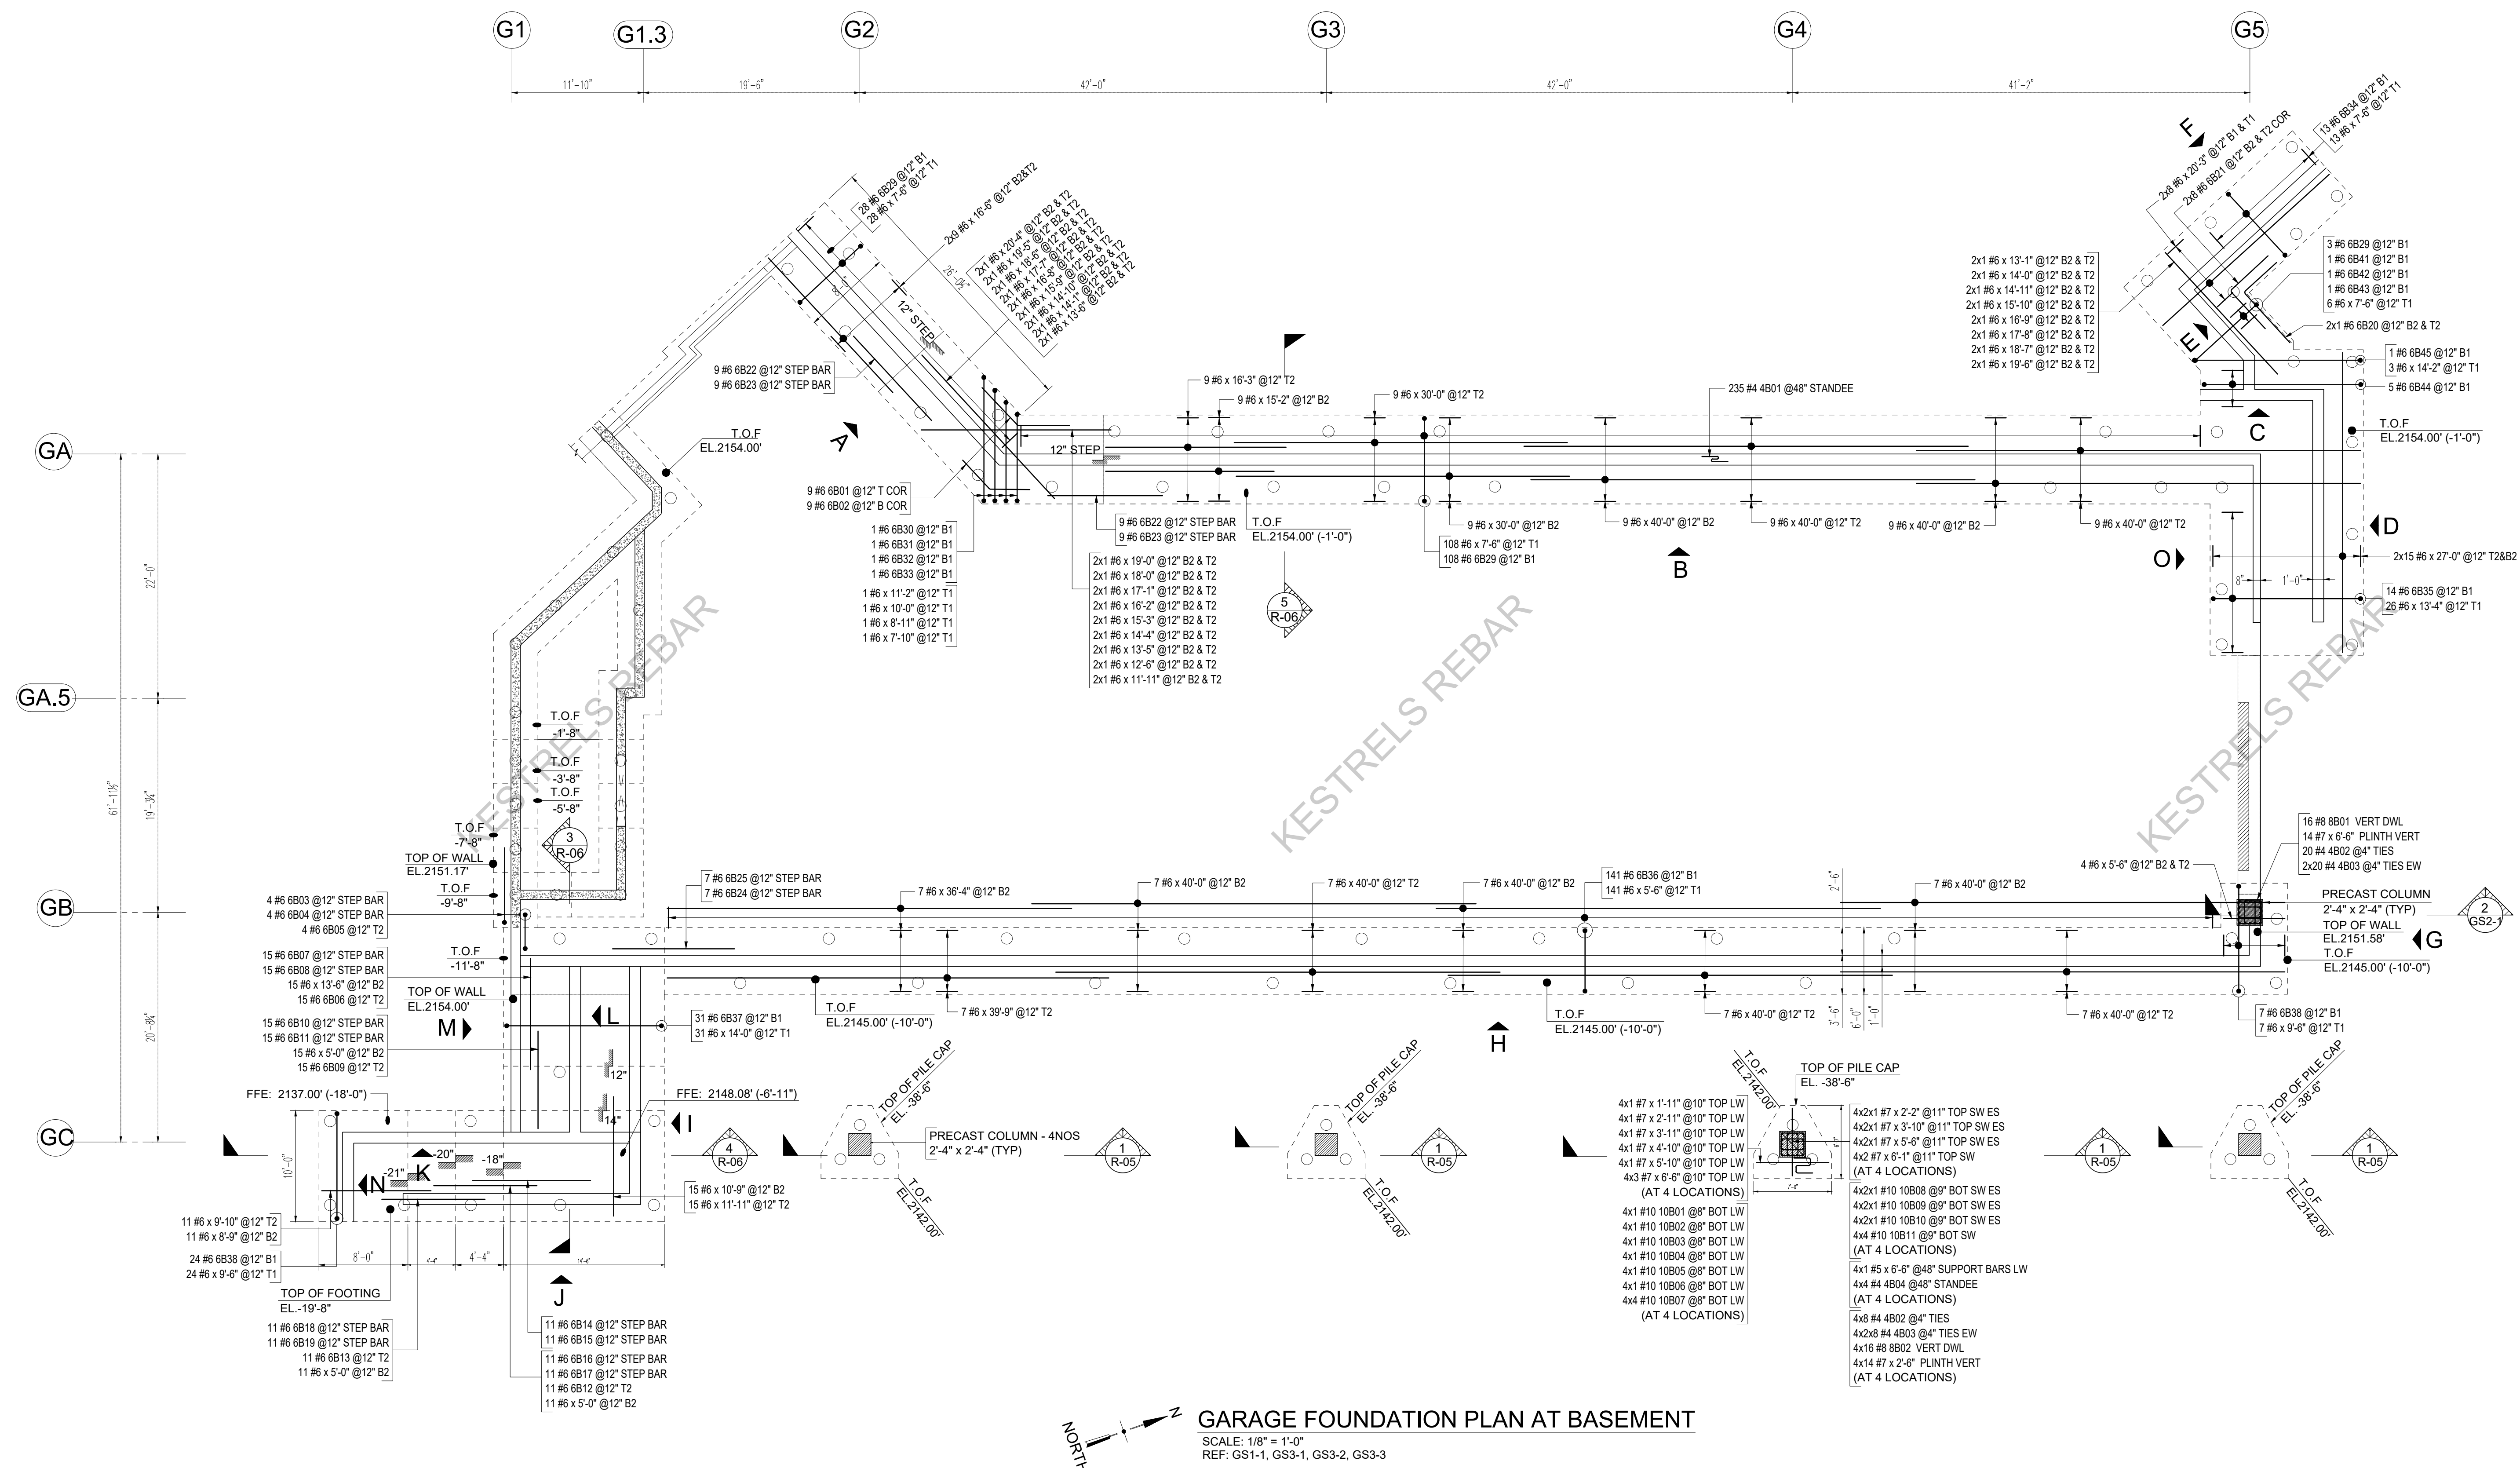
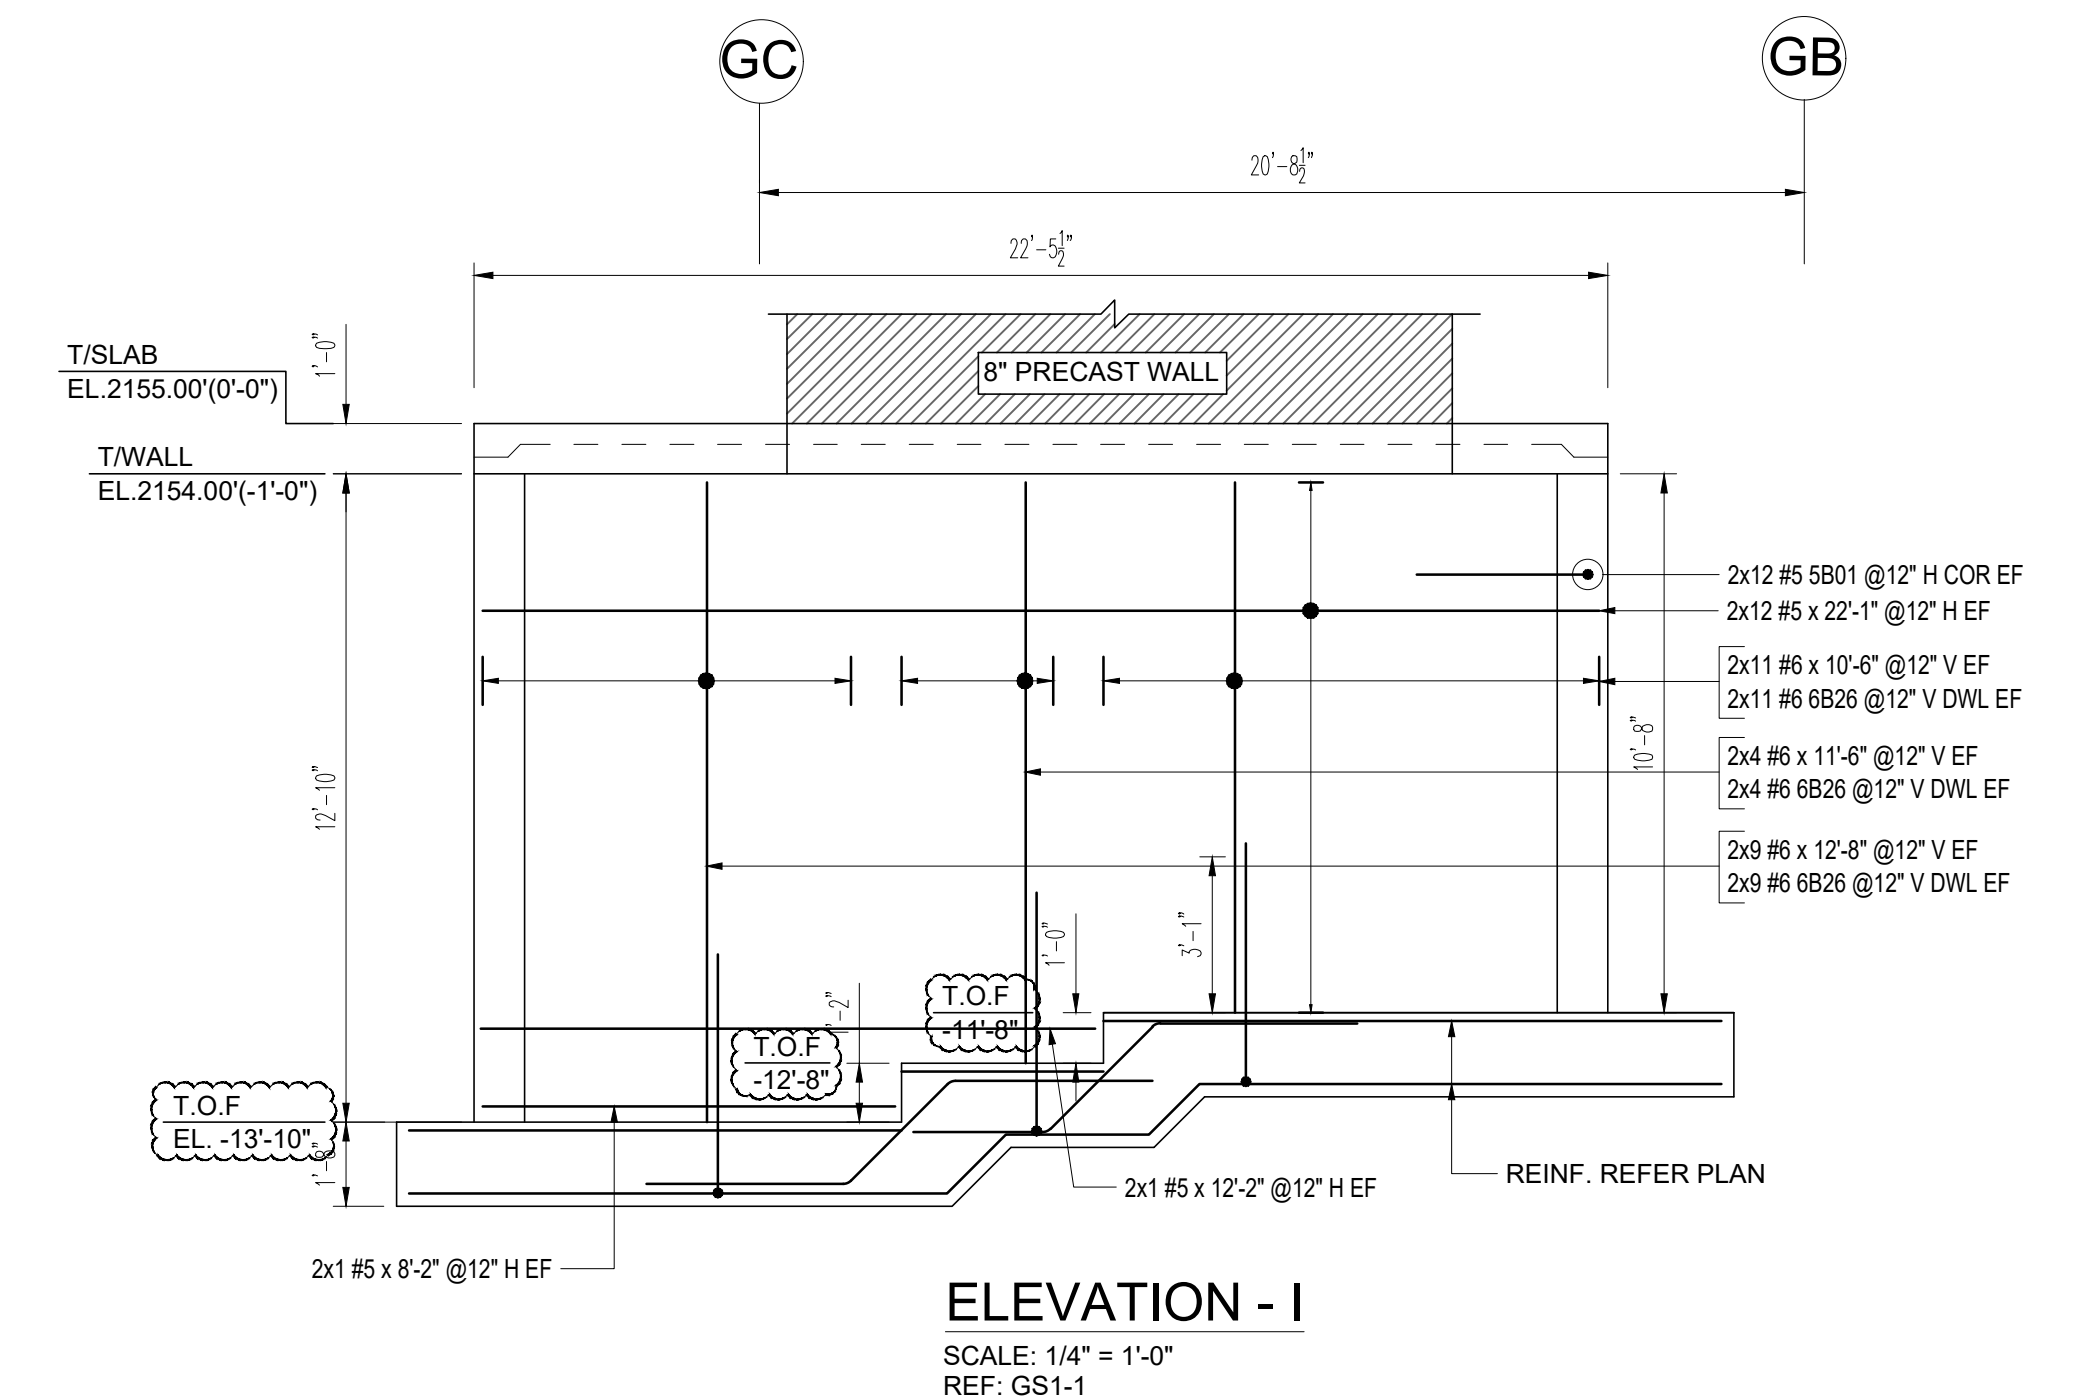
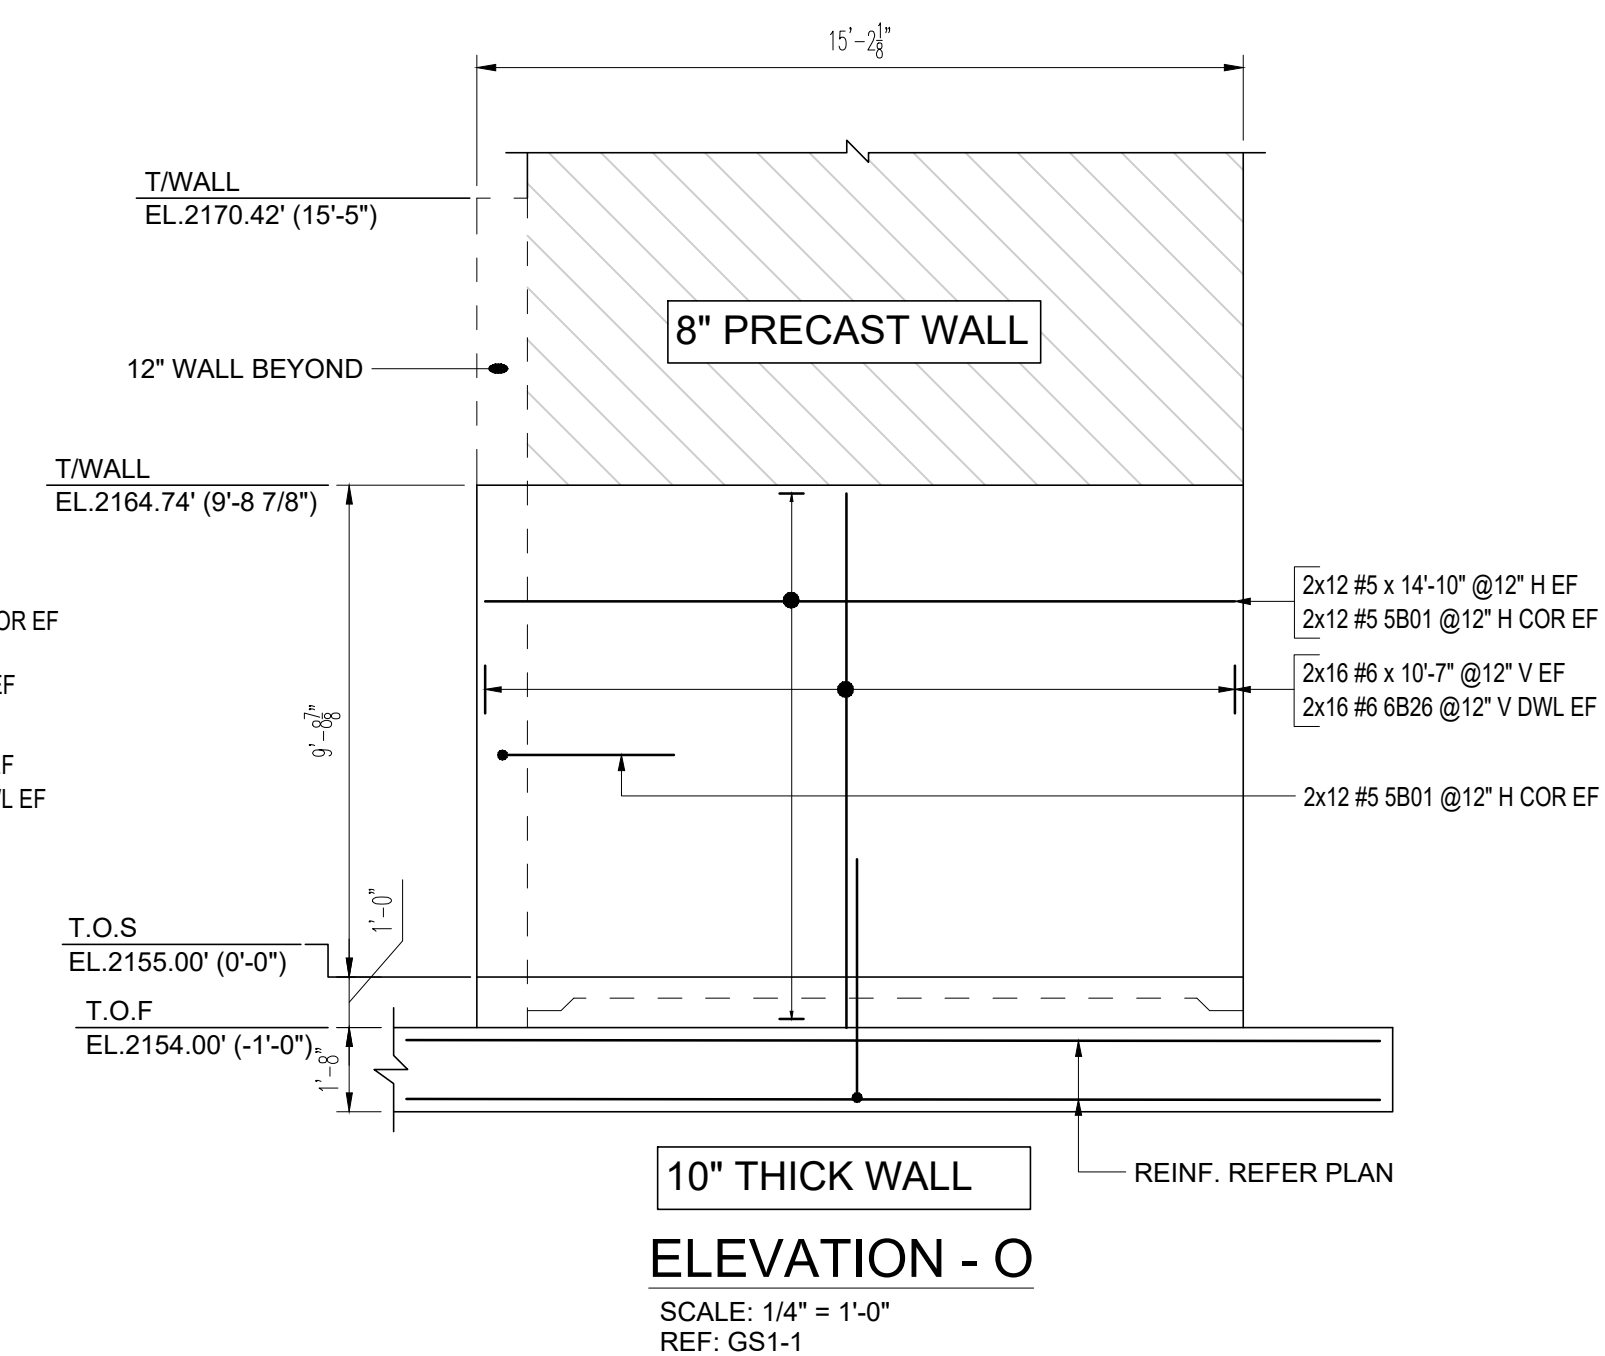
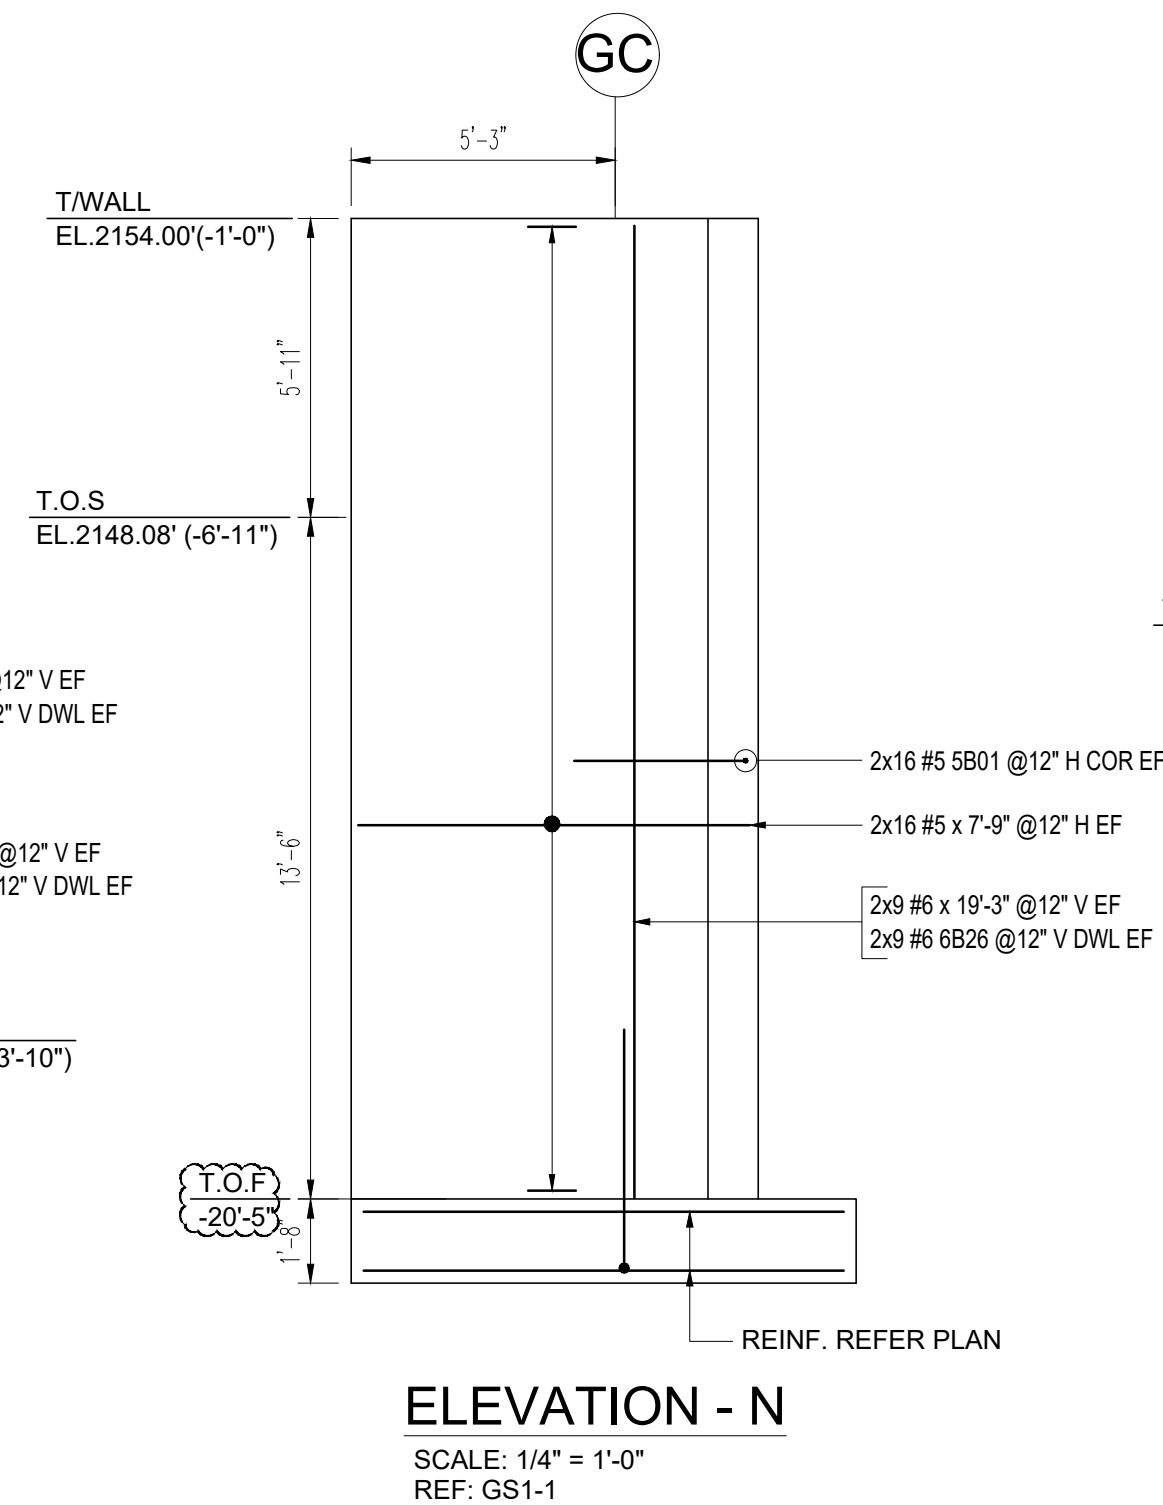
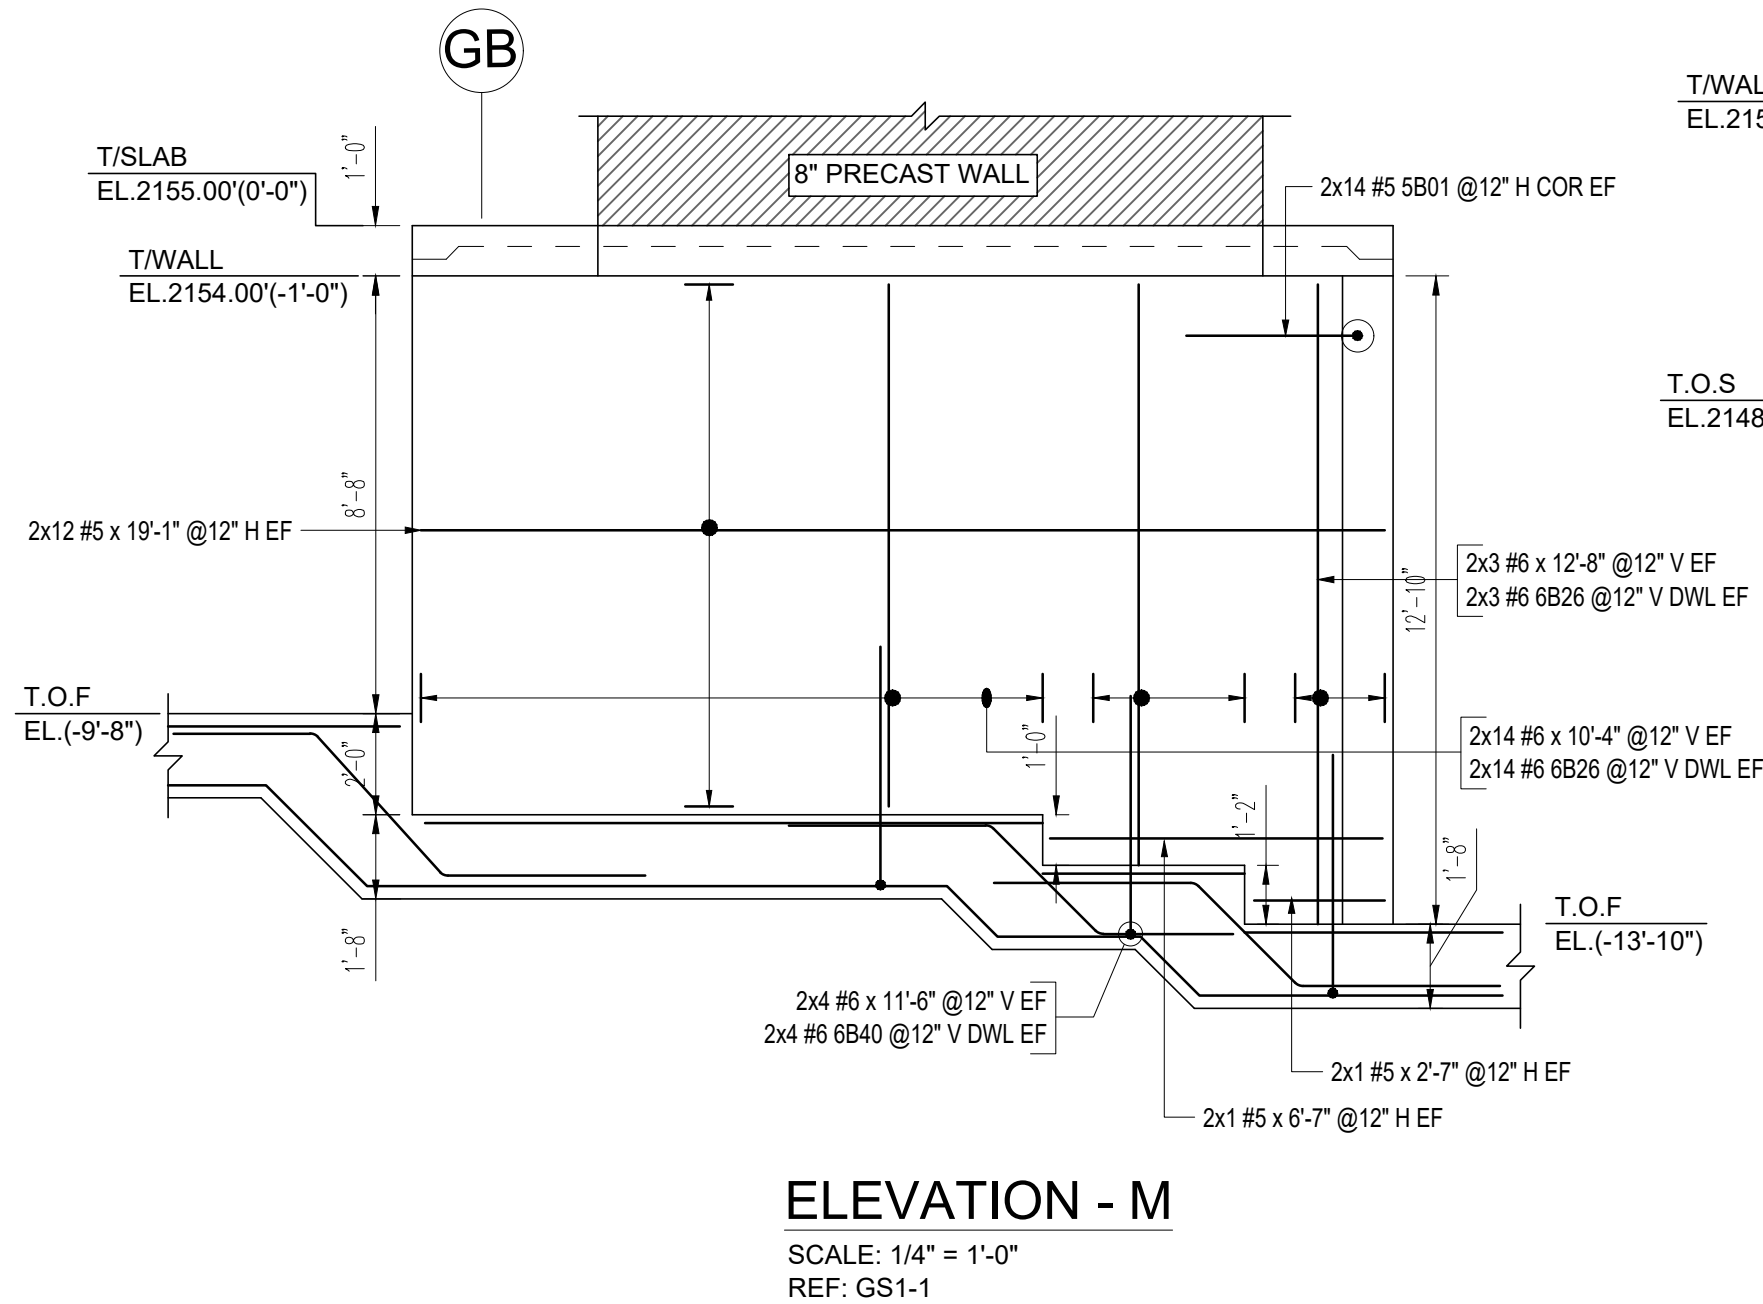


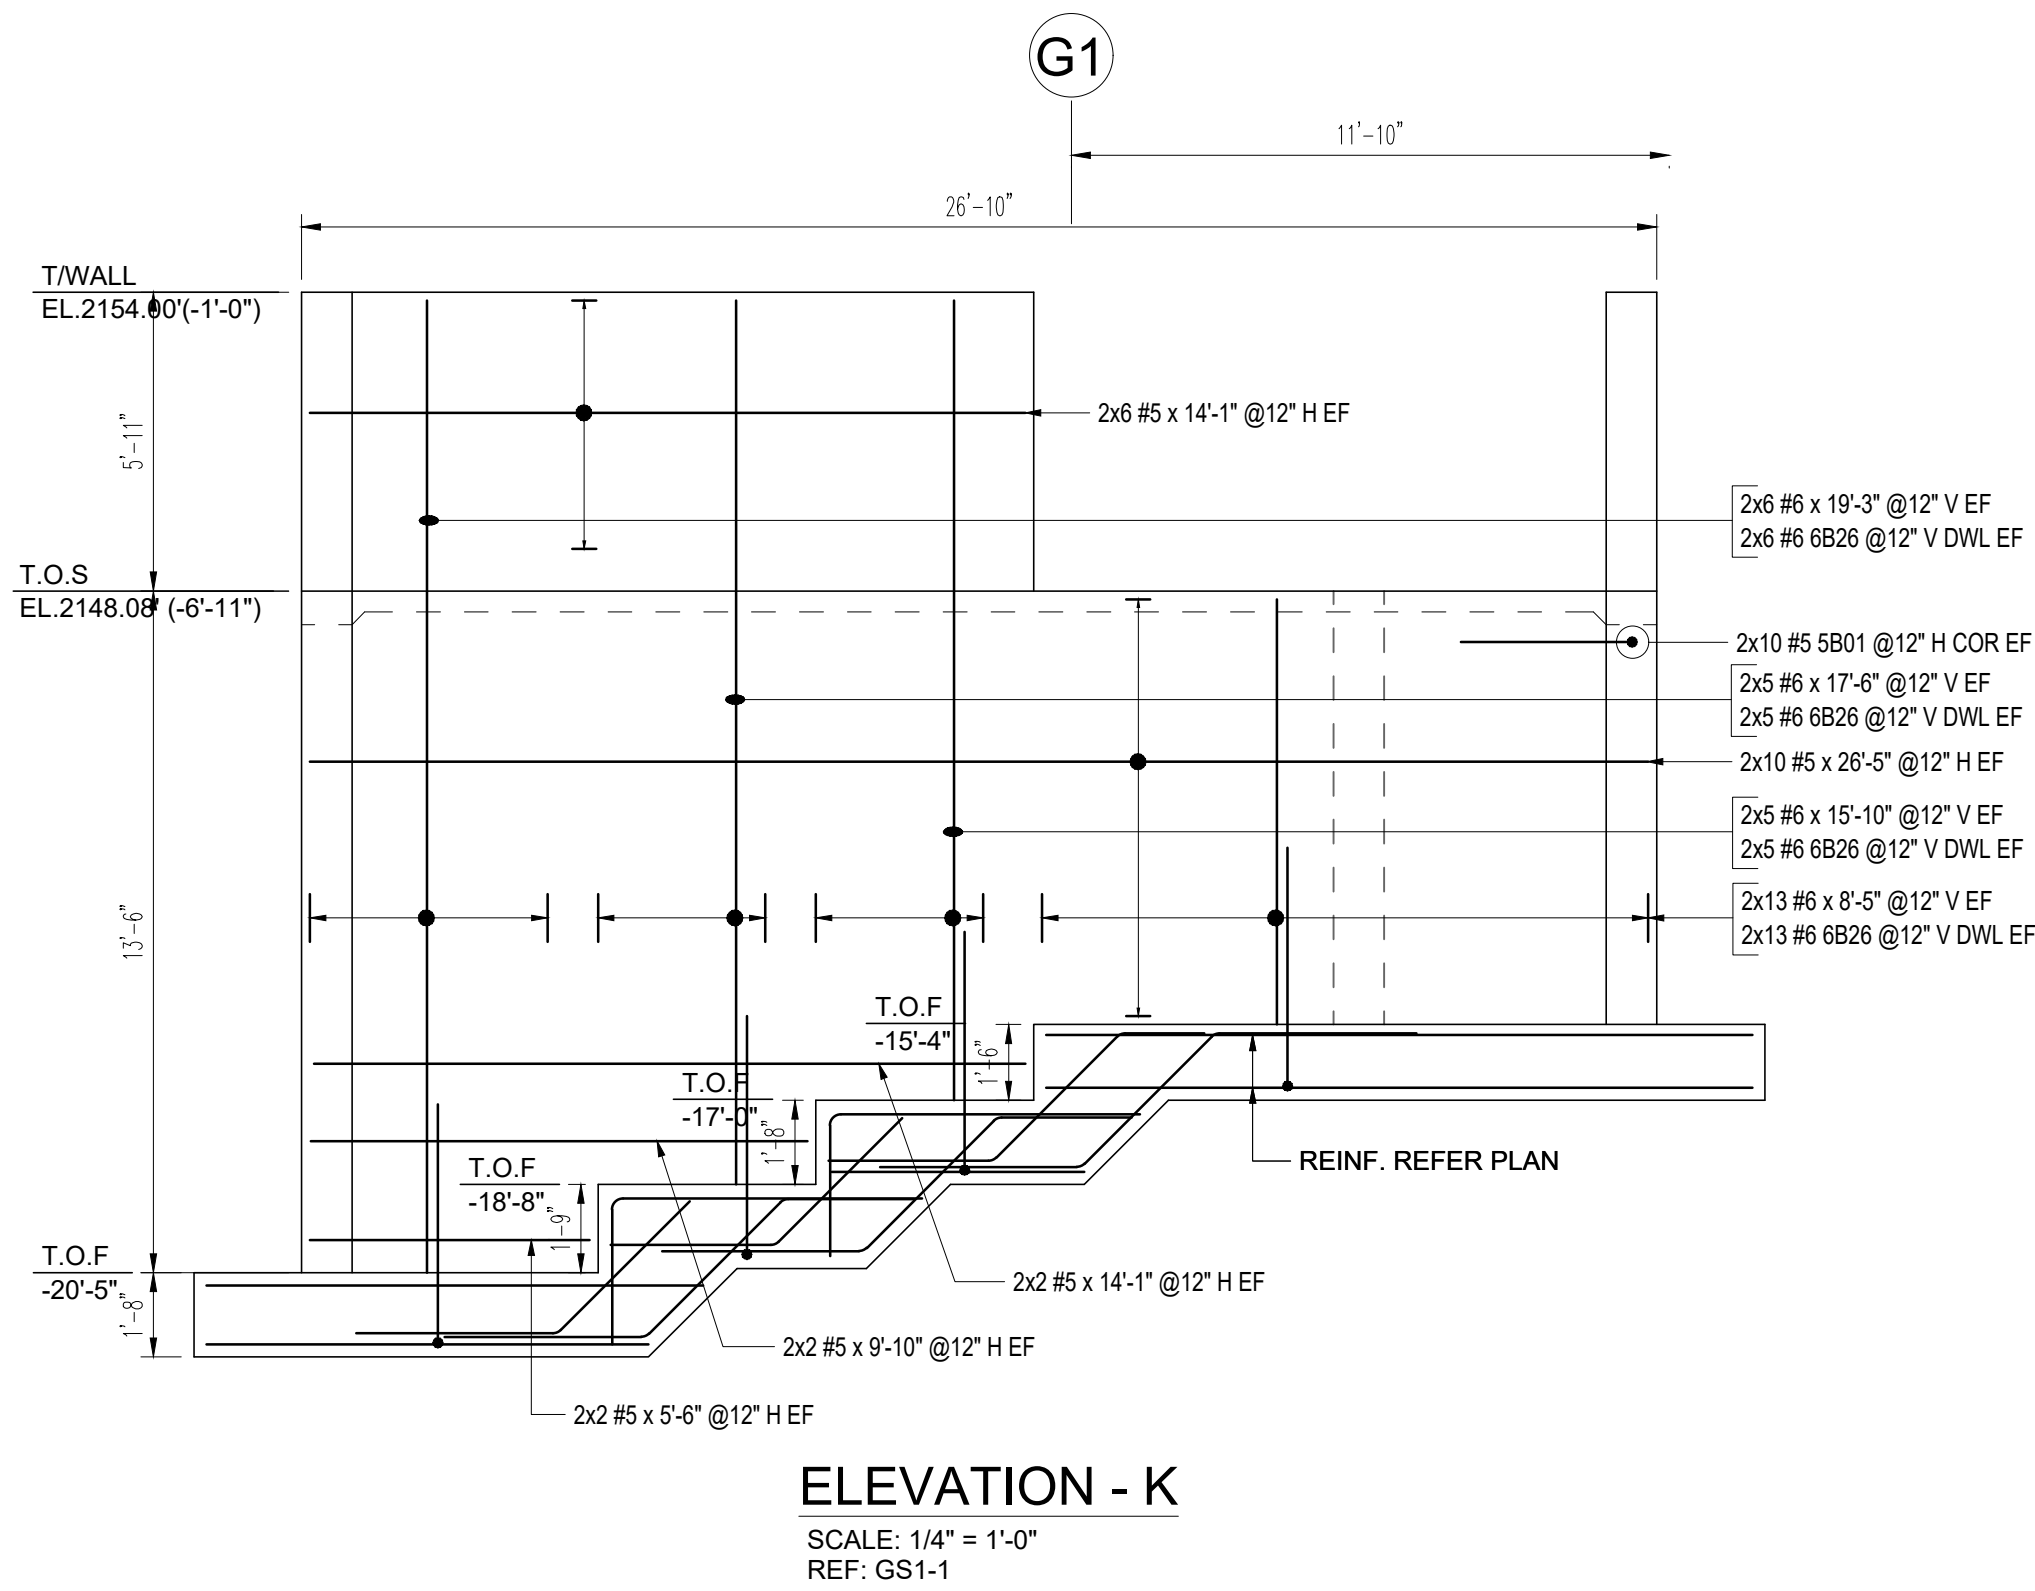

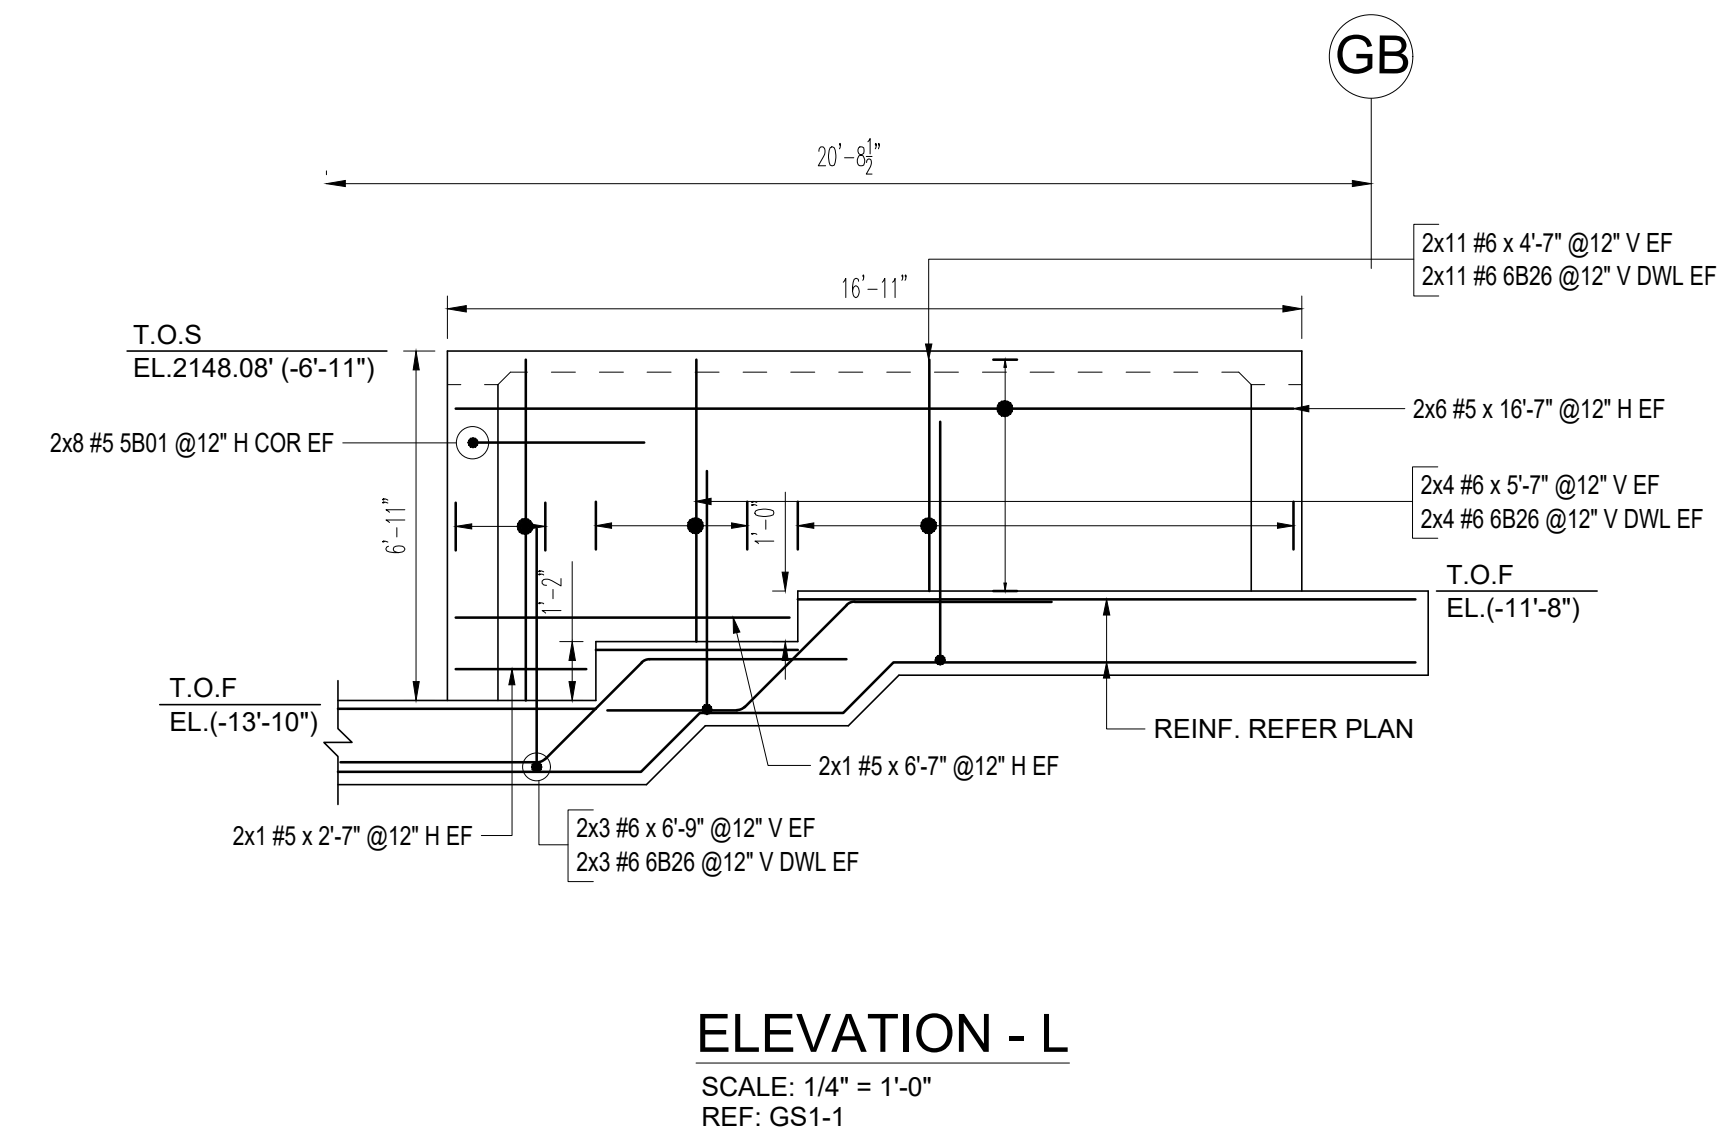



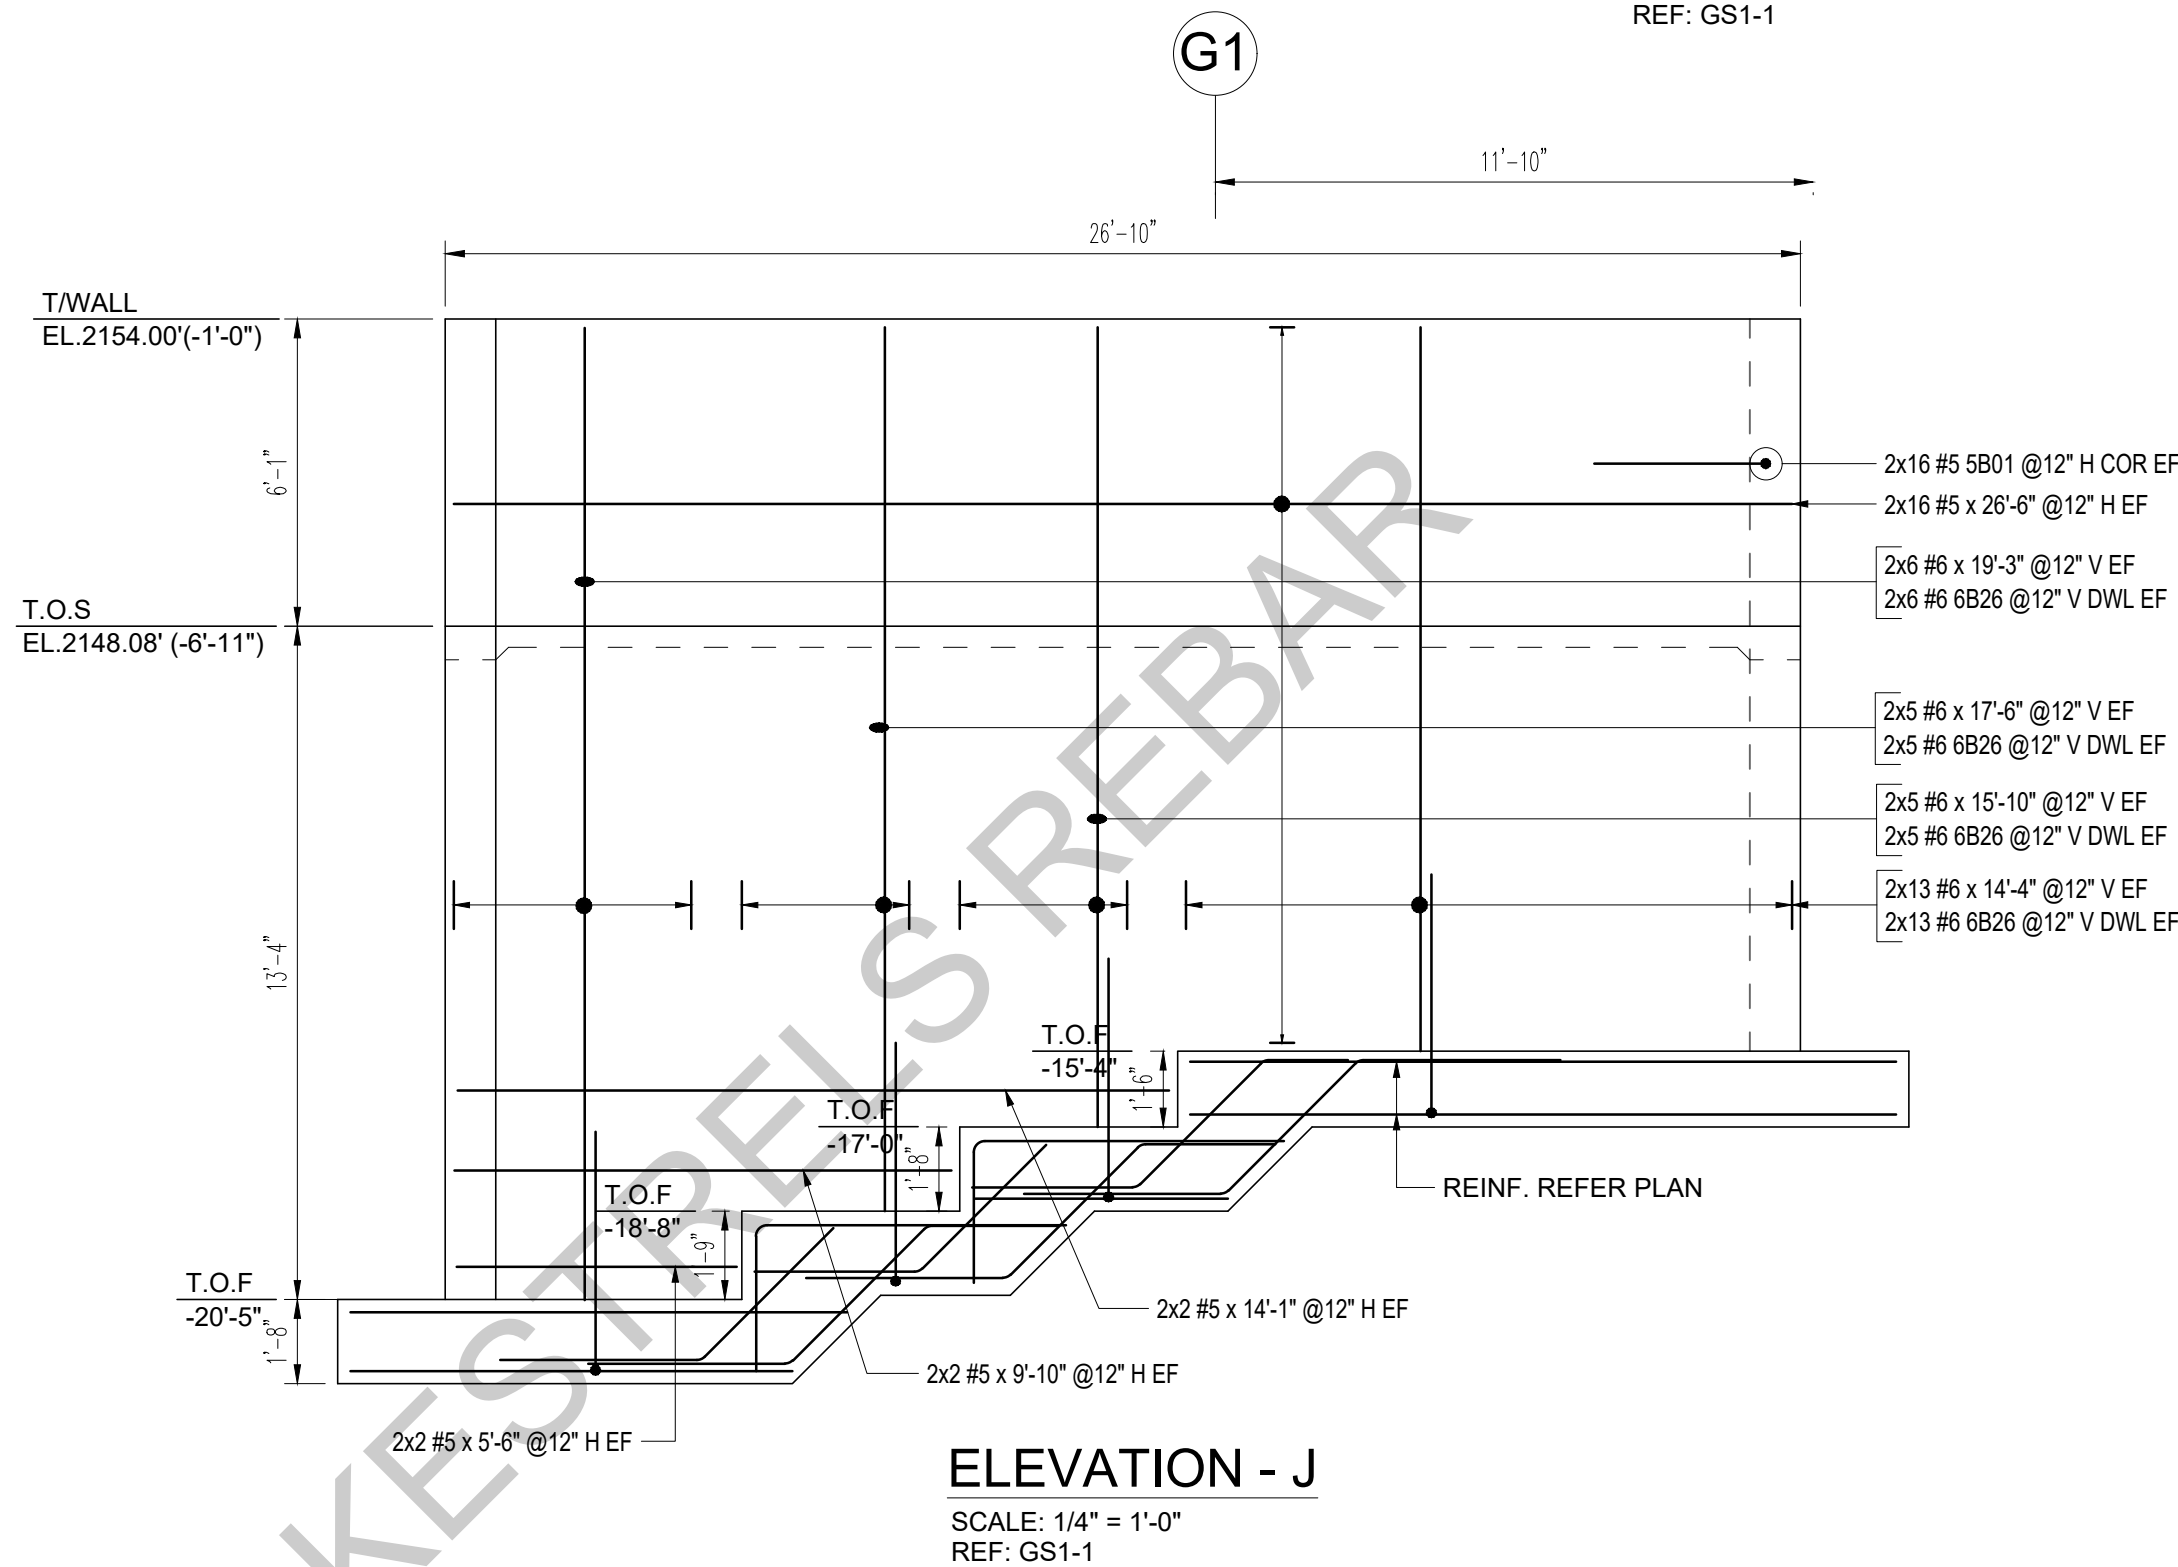


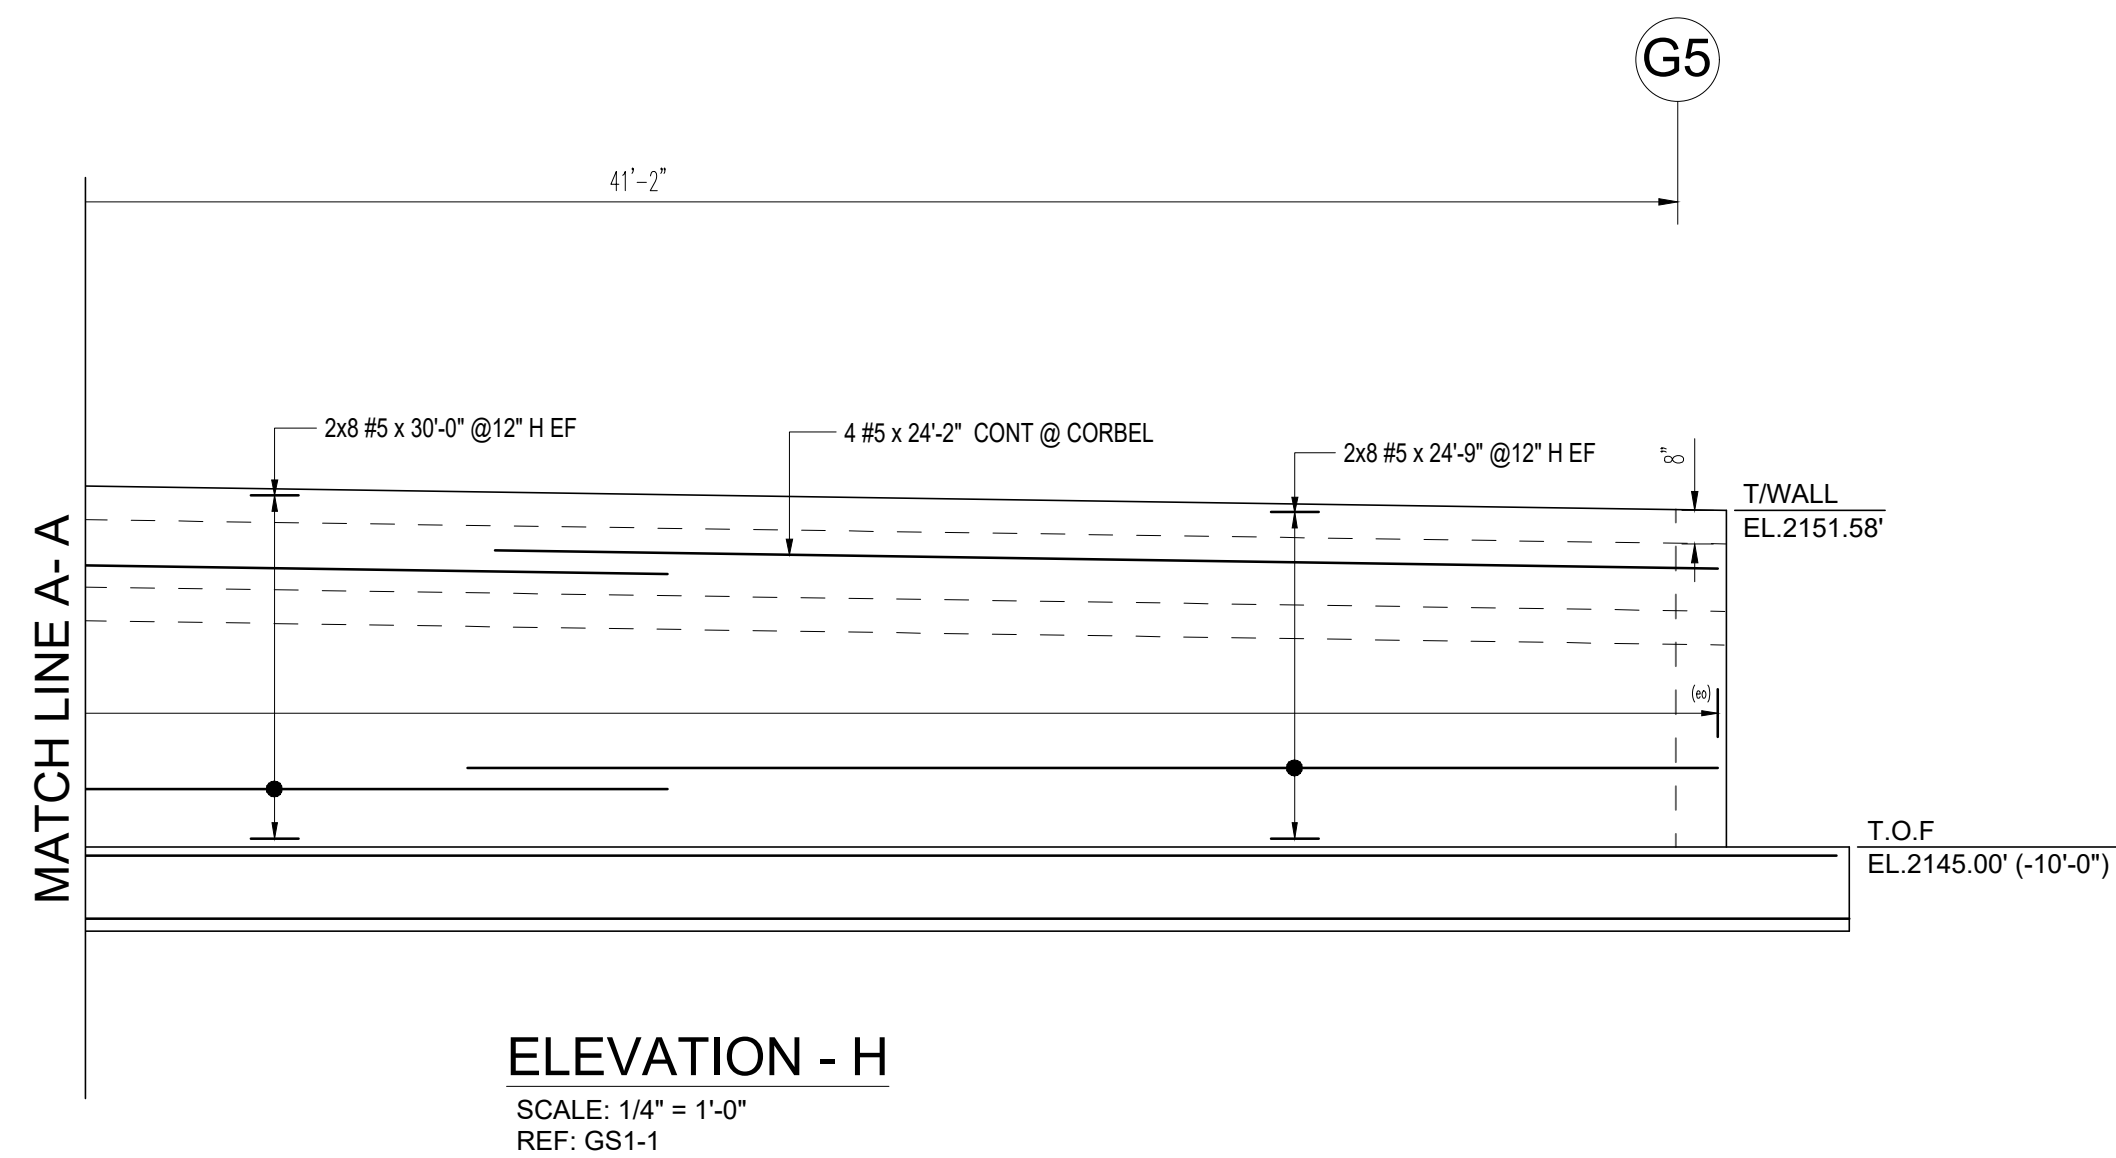

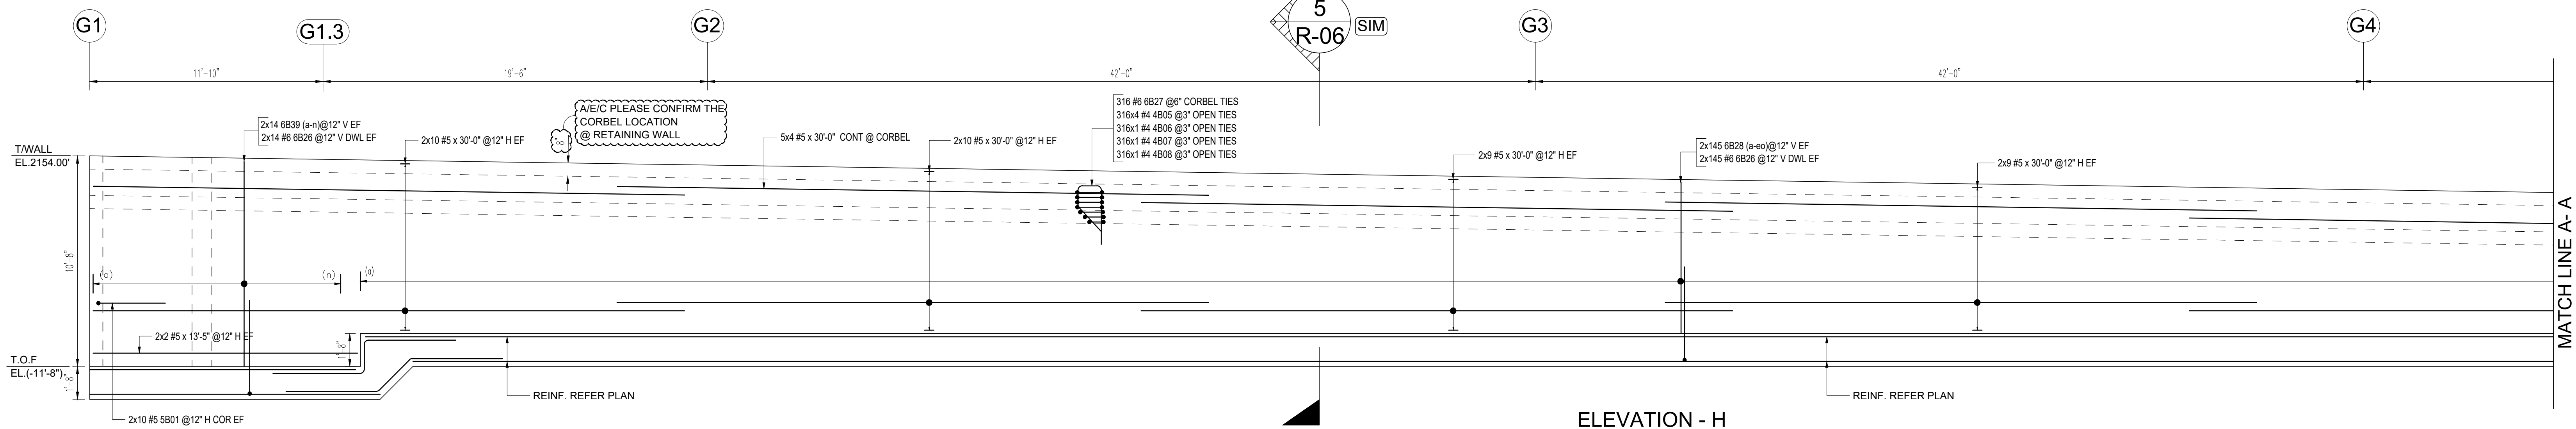





| Release Number: R-03 TO R-06 |      |      |              |      | BAR LIST  |            |            |           |           |       |            |           |            |             |     |     |
|------------------------------|------|------|--------------|------|-----------|------------|------------|-----------|-----------|-------|------------|-----------|------------|-------------|-----|-----|
| Bar Mark                     | Qty  | Size | Total Length | Type | 'A'       | 'B'        | 'C'        | 'D'       | 'E'       | 'F'   | 'G'        | 'H'       | 'J'        | 'K'         | 'O' | 'R' |
| 4B01                         | 235  | #4   | 5'-8 3/4"    | 25   |           | 1'-6"      | 1'-0 3/4"  | 0'-8"     | 1'-0 3/4" | 1'-6" |            | 1'-0"     |            | 0'-6"       |     |     |
| 4B02                         | 52   | #4   | 9'-1"        | T2   | 0'-4 3/8" | 2'-1"      | 2'-1"      | 2'-1"     | 2'-1"     |       |            | 0'-4 3/8" |            |             |     |     |
| 4B03                         | 104  | #4   | 6'-11 1/2"   | T2   | 0'-4 3/8" | 1'-0"      | 2'-1"      | 1'-0"     | 2'-1"     |       |            | 0'-4 3/8" |            |             |     |     |
| 4B04                         | 16   | #4   | 9'-11 3/8"   | 25   |           | 1'-6"      | 2'-9 3/8"  | 1'-4"     | 2'-9 3/8" | 1'-6" |            | 2'-9"     |            | 1'-4 3/8"   |     |     |
| 4B05                         | 2168 | #4   | 2'-3 3/8"    | 1    | 0'-6"     | 1'-3 3/8"  |            |           |           |       | 0'-6"      |           | 0'-4"      |             |     |     |
| 4B06                         | 542  | #4   | 2'-2 3/8"    | 1    | 0'-6"     | 1'-2 3/8"  |            |           |           |       | 0'-6"      |           | 0'-4"      |             |     |     |
| 4B07                         | 542  | #4   | 1'-11 3/8"   | 1    | 0'-6"     | 0'-11 3/8" |            |           |           |       | 0'-6"      |           | 0'-4"      |             |     |     |
| 4B08                         | 542  | #4   | 1'-9"        | 1    | 0'-6"     | 0'-9"      |            |           |           |       | 0'-6"      |           | 0'-4"      |             |     |     |
| 5B01                         | 328  | #5   | 6'-10"       | 17   |           | 3'-5"      | 3'-5"      |           |           |       |            |           |            |             |     |     |
| 5B02                         | 36   | #5   | 6'-9 3/8"    | 3    |           | 3'-5"      | 3'-4 3/8"  |           |           |       | 2'-6"      |           | 2'-3 3/8"  | 5'-8 3/8"   |     |     |
| 5B03                         | 18   | #5   | 7'-2"        | 3    |           | 3'-9 3/8"  | 3'-4 3/8"  |           |           |       | 2'-4"      |           | 2'-5 3/8"  | 6'-3"       |     |     |
| 5B04                         | 18   | #5   | 6'-11 1/2"   | 3    |           | 3'-6 3/8"  | 3'-4 3/8"  |           |           |       | 2'-4"      |           | 2'-5 3/8"  | 6'-0"       |     |     |
| 5B05                         | 8    | #5   | 6'-1 3/8"    | 17   |           | 2'-8 3/8"  | 3'-5"      |           |           |       |            |           |            |             |     |     |
| 5B06                         | 145  | #5   | 5'-1"        | 2    | 0'-10"    | 4'-3"      |            |           |           |       |            |           |            |             |     |     |
| 5B07                         | 18   | #5   | 6'-7"        | 17   |           | 3'-2"      | 3'-5"      |           |           |       |            |           |            |             |     |     |
| 5B08                         | 18   | #5   | 7'-8"        | 17   |           | 3'-2"      | 4'-6"      |           |           |       |            |           |            |             |     |     |
| 5B09                         | 8    | #5   | 6'-9 3/8"    | 17   |           | 3'-4 3/8"  | 3'-5"      |           |           |       |            |           |            |             |     |     |
| 6B01                         | 9    | #6   | 9'-4"        | 3    |           | 4'-8"      | 4'-8"      |           |           |       | 3'-5 3/8"  |           | 3'-2"      | 7'-10"      |     |     |
| 6B02                         | 9    | #6   | 7'-2"        | 3    |           | 3'-7"      | 3'-7"      |           |           |       | 2'-7 3/8"  |           | 2'-5 3/8"  | 6'-0 3/8"   |     |     |
| 6B03                         | 4    | #6   | 12'-4 3/8"   | 3    |           | 4'-0"      | 4'-3 3/8"  | 4'-0 3/8" |           |       | 3'-1 3/8"  |           | 3'-0"      | 11'-0 3/8"  |     |     |
| 6B04                         | 4    | #6   | 9'-10 3/8"   | 3    |           | 4'-0"      | 4'-1 3/8"  | 1'-8 3/8" |           |       | 2'-11 3/8" |           | 2'-10 3/8" | 8'-7 3/8"   |     |     |
| 6B05                         | 4    | #6   | 9'-11"       | 17   |           | 3'-2"      | 6'-9"      |           |           |       |            |           |            |             |     |     |
| 6B06                         | 15   | #6   | 16'-7"       | 17   |           | 2'-2"      | 14'-5"     |           |           |       |            |           |            |             |     |     |
| 6B07                         | 15   | #6   | 10'-10 3/8"  | 3    |           | 4'-0"      | 2'-10 3/8" | 4'-0"     |           |       | 2'-1 3/8"  |           | 2'-0"      | 10'-0"      |     |     |
| 6B08                         | 15   | #6   | 7'-3 3/8"    | 3    |           | 2'-10 3/8" | 2'-8 3/8"  | 1'-8"     |           |       | 1'-11 3/8" |           | 1'-10 3/8" | 6'-5 3/8"   |     |     |
| 6B09                         | 15   | #6   | 7'-10"       | 17   |           | 2'-4"      | 5'-6"      |           |           |       |            |           |            |             |     |     |
| 6B10                         | 15   | #6   | 9'-8 3/8"    | 3    |           | 4'-0"      | 3'-0 3/8"  | 2'-8"     |           |       | 2'-2 3/8"  |           | 2'-1 3/8"  | 8'-9 3/8"   |     |     |
| 6B11                         | 15   | #6   | 8'-6 3/8"    | 3    |           | 4'-0"      | 2'-10 3/8" | 1'-8"     |           |       | 2'-1"      |           | 1'-11 3/8" | 7'-7 3/8"   |     |     |
| 6B12                         | 11   | #6   | 9'-0"        | 17   |           | 2'-10"     | 6'-2"      |           |           |       |            |           |            |             |     |     |
| 6B13                         | 11   | #6   | 9'-1"        | 17   |           | 2'-11"     | 6'-2"      |           |           |       |            |           |            |             |     |     |
| 6B14                         | 11   | #6   | 11'-9"       | 3    |           | 4'-0"      | 3'-9"      | 4'-0"     |           |       | 2'-8 3/8"  |           | 2'-7 3/8"  | 10'-7 3/8"  |     |     |
| 6B15                         | 11   | #6   | 8'-6"        | 3    |           | 3'-3 3/8"  | 3'-6 3/8"  | 1'-8"     |           |       | 2'-7"      |           | 2'-5 3/8"  | 7'-5"       |     |     |
| 6B16                         | 11   | #6   | 10'-5 3/8"   | 3    |           | 4'-0"      | 3'-9"      | 2'-8"     |           |       | 2'-8 3/8"  |           | 2'-7 3/8"  | 9'-3 3/8"   |     |     |
| 6B17                         | 11   | #6   | 6'-9 3/8"    | 3    |           | 3'-3 3/8"  | 3'-6 3/8"  |           |           |       | 2'-6 3/8"  |           | 2'-5 3/8"  | 5'-8 3/8"   |     |     |
| 6B18                         | 11   | #6   | 10'-5 3/8"   | 3    |           | 4'-0"      | 3'-10 3/8" | 2'-7"     |           |       | 2'-9 3/8"  |           | 2'-8 3/8"  | 9'-3 3/8"   |     |     |
| 6B19                         | 11   | #6   | 7'-8 3/8"    | 3    |           | 4'-0"      | 3'-8 3/8"  |           |           |       | 2'-8"      |           | 2'-6 3/8"  | 6'-6 3/8"   |     |     |
| 6B20                         | 2    | #6   | 10'-2"       | 17   |           | 4'-0"      | 6'-2"      |           |           |       |            |           |            |             |     |     |
| 6B21                         | 16   | #6   | 9'-4"        | 17   |           | 4'-8"      | 4'-8"      |           |           |       |            |           |            |             |     |     |
| 6B22                         | 18   | #6   | 10'-9 3/8"   | 3    |           | 4'-8"      | 1'-5"      | 4'-8 3/8" |           |       | 1'-0 3/8"  |           | 0'-11 3/8" | 10'-3 3/8"  |     |     |
| 6B23                         | 18   | #6   | 10'-5"       | 20   |           | 4'-8"      | 1'-1"      | 4'-8"     |           |       |            |           |            |             |     |     |
| 6B24                         | 7    | #6   | 11'-1"       | 20   |           | 4'-8"      | 1'-9"      | 4'-8"     |           |       |            |           |            |             |     |     |
| 6B25                         | 7    | #6   | 11'-8 3/8"   | 3    |           | 4'-8"      | 2'-4 3/8"  | 4'-8"     |           |       | 1'-8 3/8"  |           | 1'-7 3/8"  | 10'-11 3/8" |     |     |
| 6B26                         | 744  | #6   | 5'-9"        | 2    | 1'-0"     | 4'-9"      |            |           |           |       |            |           |            |             |     |     |
| 6B27                         | 542  | #6   | 7'-0 3/8"    | 16   | 3'-0"     | 1'-2 3/8"  | 1'-1"      | 1'-8 3/8" |           |       | 1'-2 3/8"  |           | 1'-2 3/8"  | 2'-3 3/8"   |     |     |
| 6B28a                        | 2    | #6   | 8'-8"        |      |           | 8'-8"      |            |           |           |       |            |           |            |             |     |     |
| VARIES TO                    |      |      |              |      |           |            |            |           |           |       |            |           |            |             |     |     |
| 6B28eo                       | 2    | #6   | 6'-6"        |      |           | 6'-6"      |            |           |           |       |            |           |            |             |     |     |
| 6B29                         | 139  | #6   | 8'-10"       | 1    | 0'-8"     | 7'-6"      |            |           |           |       | 0'-8"      |           | 0'-6"      |             |     |     |
| 6B30                         | 1    | #6   | 12'-6"       | 1    | 0'-8"     |            |            |           |           |       | 0'-8"      |           | 0'-6"      |             |     |     |
| 6B31                         | 1    | #6   | 11'-4"       | 1    | 0'-8"     | 10'-0"     |            |           |           |       | 0'-8"      |           | 0'-6"      |             |     |     |
| 6B32                         | 1    | #6   | 10'-3"       | 1    | 0'-8"     | 8'-11"     |            |           |           |       | 0'-8"      |           | 0'-6"      |             |     |     |
| 6B33                         | 1    | #6   | 9'-2"        | 1    | 0'-8"     | 7'-10"     |            |           |           |       | 0'-8"      |           | 0'-6"      |             |     |     |
| 6B34                         | 13   | #6   | 8'-10 3/8"   | 1    | 0'-8"     | 7'-6 3/8"  |            |           |           |       | 0'-8"      |           | 0'-6"      |             |     |     |
| 6B35                         | 14   | #6   | 14'-8"       | 1    | 0'-8"     | 13'-4"     |            |           |           |       | 0'-8"      |           | 0'-6"      |             |     |     |
| 6B36                         | 141  | #6   | 6'-10"       | 1    | 0'-8"     | 5'-6"      |            |           |           |       | 0'-8"      |           | 0'-6"      |             |     |     |
| 6B37                         | 31   | #6   | 15'-4"       | 1    | 0'-8"     | 14'-0"     |            |           |           |       | 0'-8"      |           | 0'-6"      |             |     |     |
| 6B38                         | 31   | #6   | 10'-10"      | 1    | 0'-8"     | 9'-6"      |            |           |           |       | 0'-8"      |           | 0'-6"      |             |     |     |
| 6B39a                        | 2    | #6   | 10'-5"       |      |           | 10'-5"     |            |           |           |       |            |           |            |             |     |     |
| VARIES TO                    |      |      |              |      |           |            |            |           |           |       |            |           |            |             |     |     |
| 6B39m                        | 2    | #6   | 10'-3"       |      |           | 10'-3"     |            |           |           |       |            |           |            |             |     |     |
| 6B40                         | 8    | #6   | 5'-7"        | 2    | 0'-10"    | 4'-9"      |            |           |           |       |            |           |            |             |     |     |
| 6B41                         | 1    | #6   | 9'-5"        | 1    | 0'-8"     | 8'-1"      |            |           |           |       | 0'-8"      |           | 0'-6"      |             |     |     |
| 6B42                         | 1    | #6   | 10'-4"       | 1    | 0'-8"     | 9'-0"      |            |           |           |       | 0'-8"      |           | 0'-6"      |             |     |     |
| 6B43                         | 1    | #6   | 11'-3"       | 1    | 0'-8"     | 9'-11"     |            |           |           |       | 0'-8"      |           | 0'-6"      |             |     |     |
| 6B44                         | 5    | #6   | 15'-6"       | 1    | 0'-8"     | 14'-2"     |            |           |           |       | 0'-8"      |           | 0'-6"      |             |     |     |
| 6B45                         | 1    | #6   | 16'-4"       | 1    | 0'-8"     | 15'-0"     |            |           |           |       | 0'-8"      |           | 0'-6"      |             |     |     |
| 8B01                         | 16   | #8   | 9'-2"        | 2    | 1'-4"     | 7'-10"     |            |           |           |       |            |           |            |             |     |     |
| 8B02                         | 64   | #8   | 6'-10 3/8"   | 2    | 1'-4"     | 5'-6 3/8"  |            |           |           |       |            |           |            |             |     |     |
| 9B01                         | 145  | #9   | 9'-1"        | 2    | 1'-7"     | 7'-6"      |            |           |           |       |            |           |            |             |     |     |
| 10B01                        | 4    | #10  | 4'-9"        | 1    | 1'-5"     | 1'-11"     |            |           |           |       | 1'-5"      |           | 1'-1 3/8"  |             |     |     |
| 10B02                        | 4    | #10  | 5'-6"        | 1    | 1'-5"     | 2'-8"      |            |           |           |       | 1'-5"      |           | 1'-1 3/8"  |             |     |     |
| 10B03                        | 4    | #10  | 6'-3 3/8"    | 1    | 1'-5"     | 3'-5 3/8"  |            |           |           |       | 1'-5"      |           | 1'-1 3/8"  |             |     |     |
| 10B04                        | 4    | #10  | 7'-0 3/8"    | 1    | 1'-5"     | 4'-2 3/8"  |            |           |           |       | 1'-5"      |           | 1'-1 3/8"  |             |     |     |
| 10B05                        | 4    | #10  | 7'-9 3/8"    | 1    | 1'-5"     | 4'-11 3/8" |            |           |           |       | 1'-5"      |           | 1'-1 3/8"  |             |     |     |
| 10B06                        | 4    | #10  | 8'-7"        | 1    | 1'-5"     | 5'-9"      |            |           |           |       | 1'-5"      |           | 1'-1 3/8"  |             |     |     |
| 10B07                        | 16   | #10  | 9'-4"        | 1    | 1'-5"     | 6'-6"      |            |           |           |       | 1'-5"      |           | 1'-1 3/8"  |             |     |     |
| 10B08                        | 8    | #10  | 5'-0"        | 1    | 1'-5"     | 2'-2"      |            |           |           |       | 1'-5"      |           | 1'-1 3/8"  |             |     |     |
| 10B09                        | 8    | #10  | 6'-4"        | 1    | 1'-5"     | 3'-6"      |            |           |           |       | 1'-5"      |           | 1'-1 3/8"  |             |     |     |
| 10B10                        | 8    | #10  | 7'-2 3/8"    | 1    | 1'-5"     | 4'-9 3/8"  |            |           |           |       | 1'-5"      |           | 1'-1 3/8"  |             |     |     |
| 10B11                        | 16   | #10  | 8'-11"       | 1    | 1'-5"     | 6'-1"      |            |           |           |       | 1'-5"      |           | 1'-1 3/8"  |             |     |     |

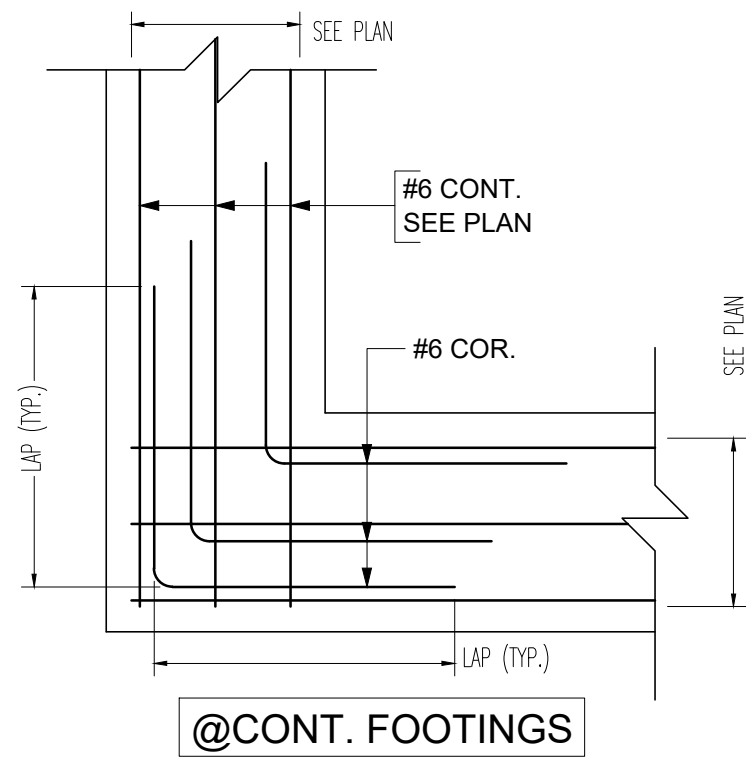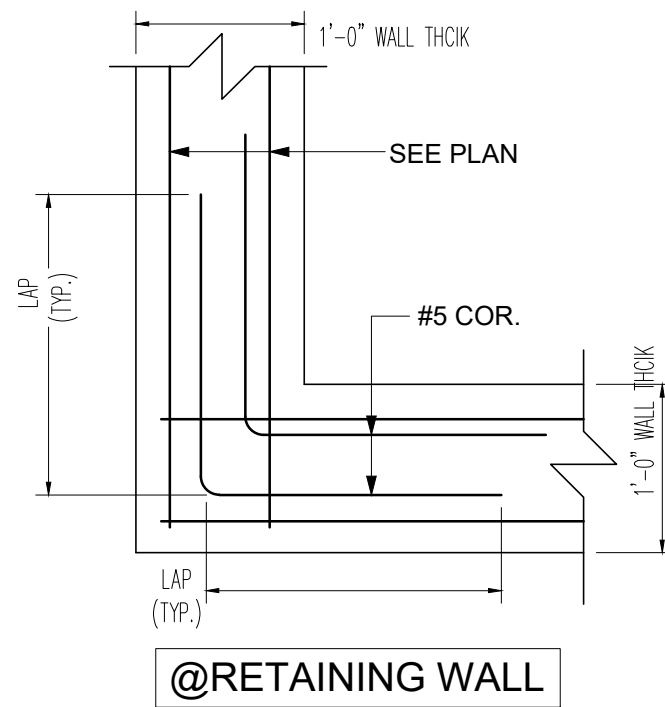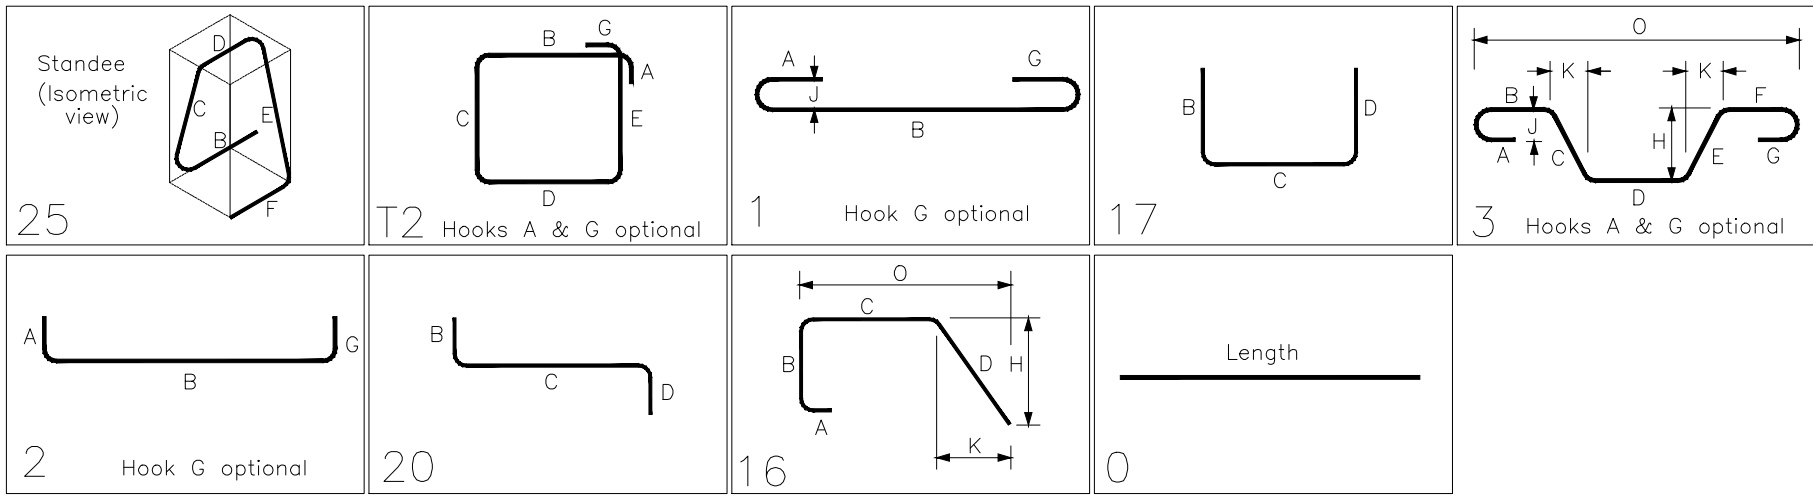


TYPICAL CORNER DETAIL  
SCALE: 1/2" = 1'-0"

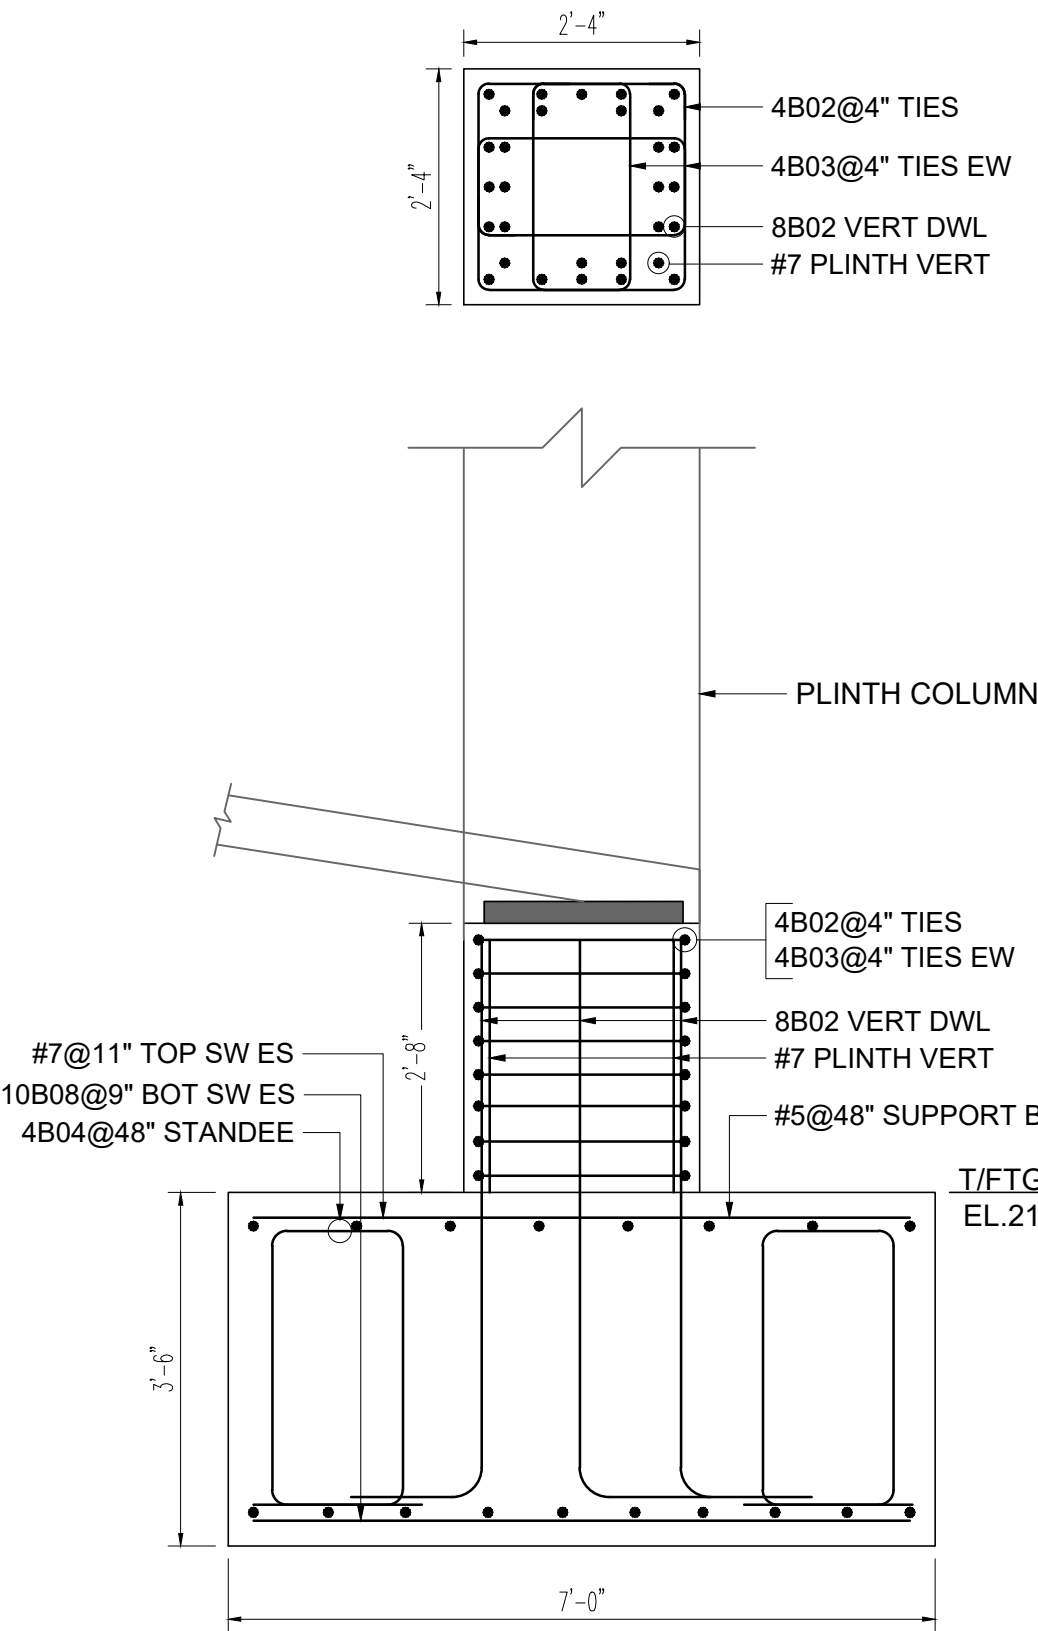


SECTION - 1  
SCALE: 1/2" = 1'-0"  
REF: 3/GS2-2

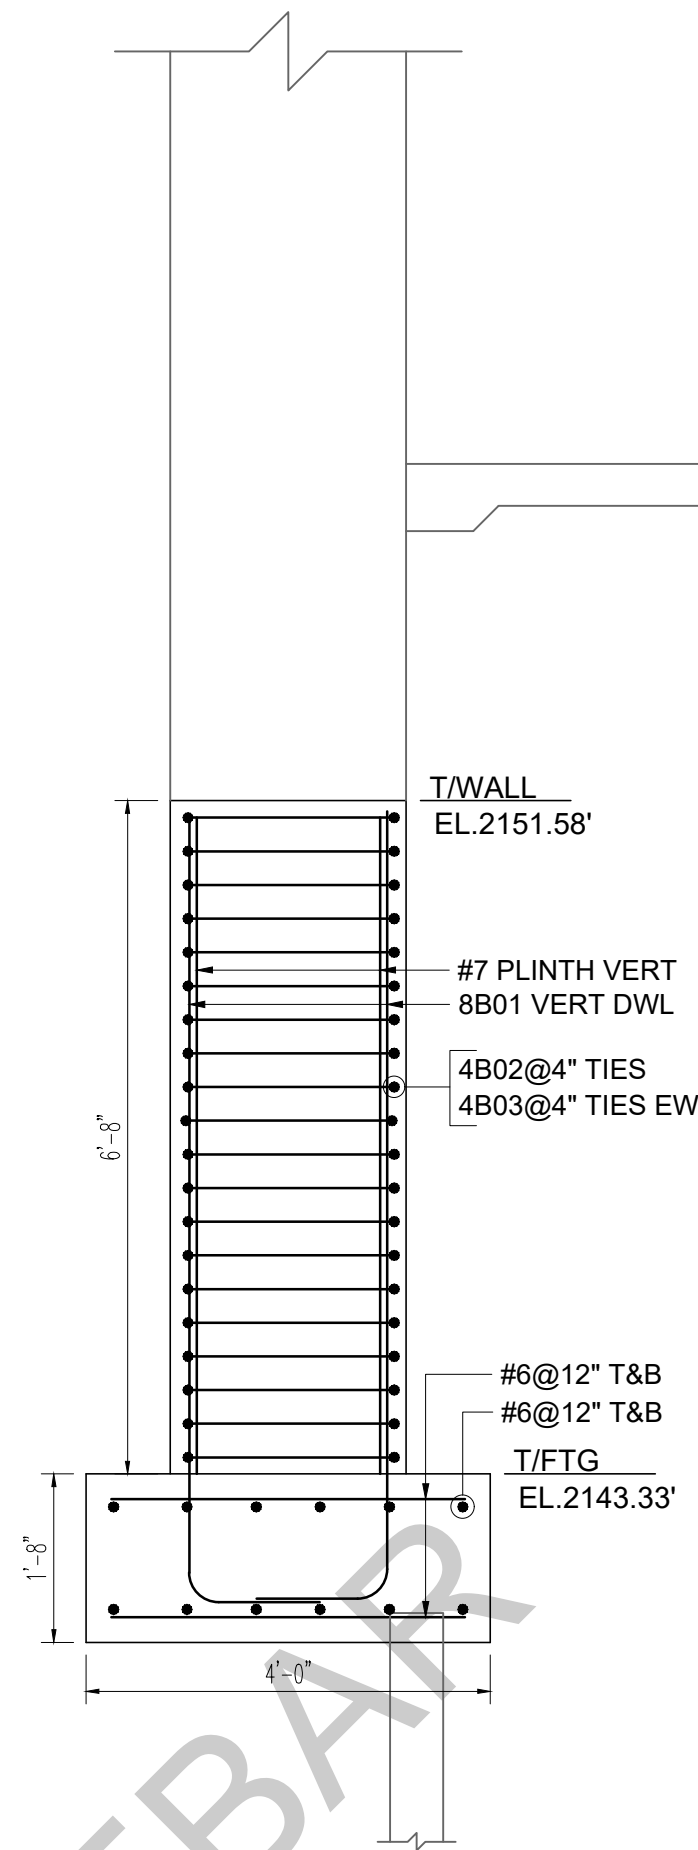

SECTION - 2  
SCALE: 1/2" = 1'-0"  
REF: 7/GS2-1

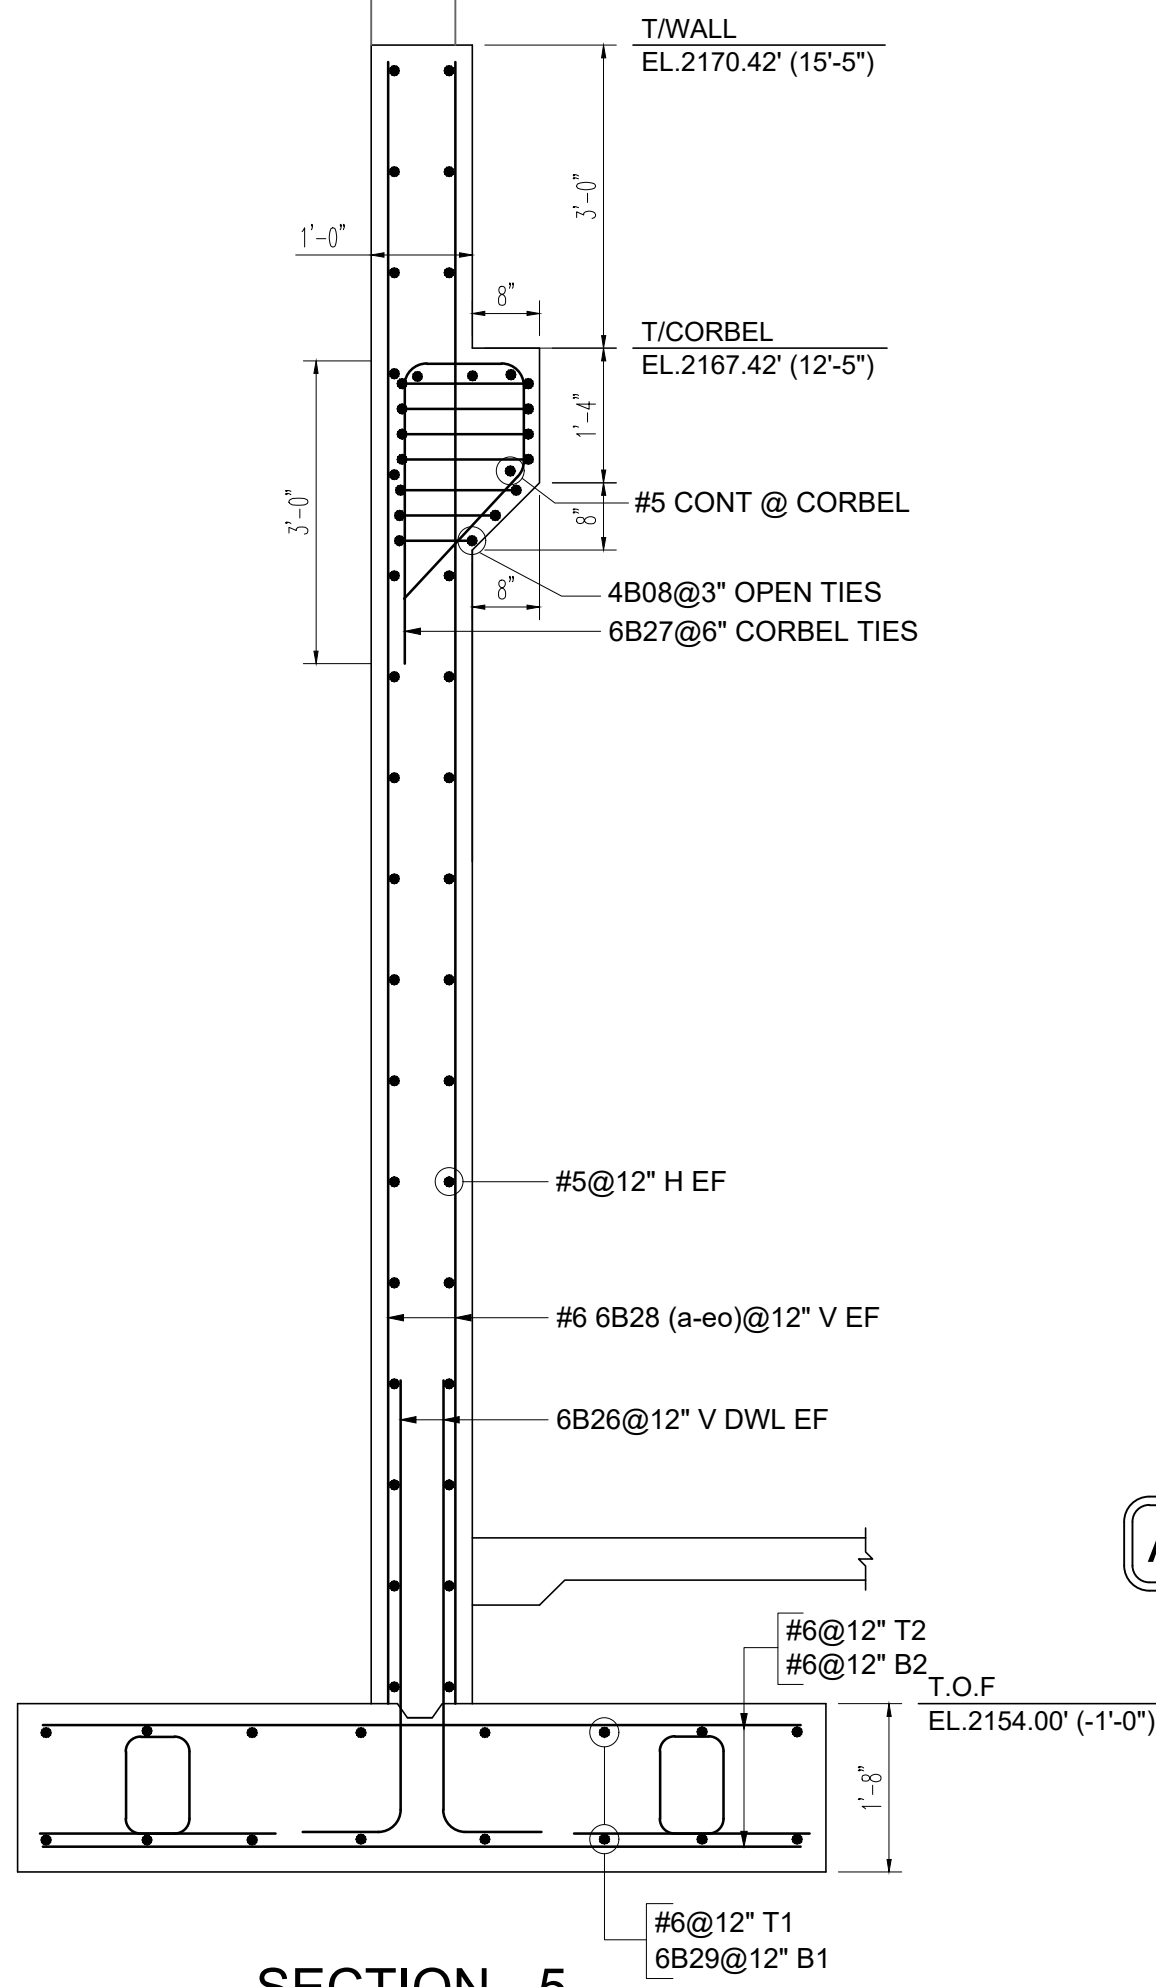


SECTION - 5  
SCALE: 1/2" = 1'-0"  
REF: 1/GS2-1

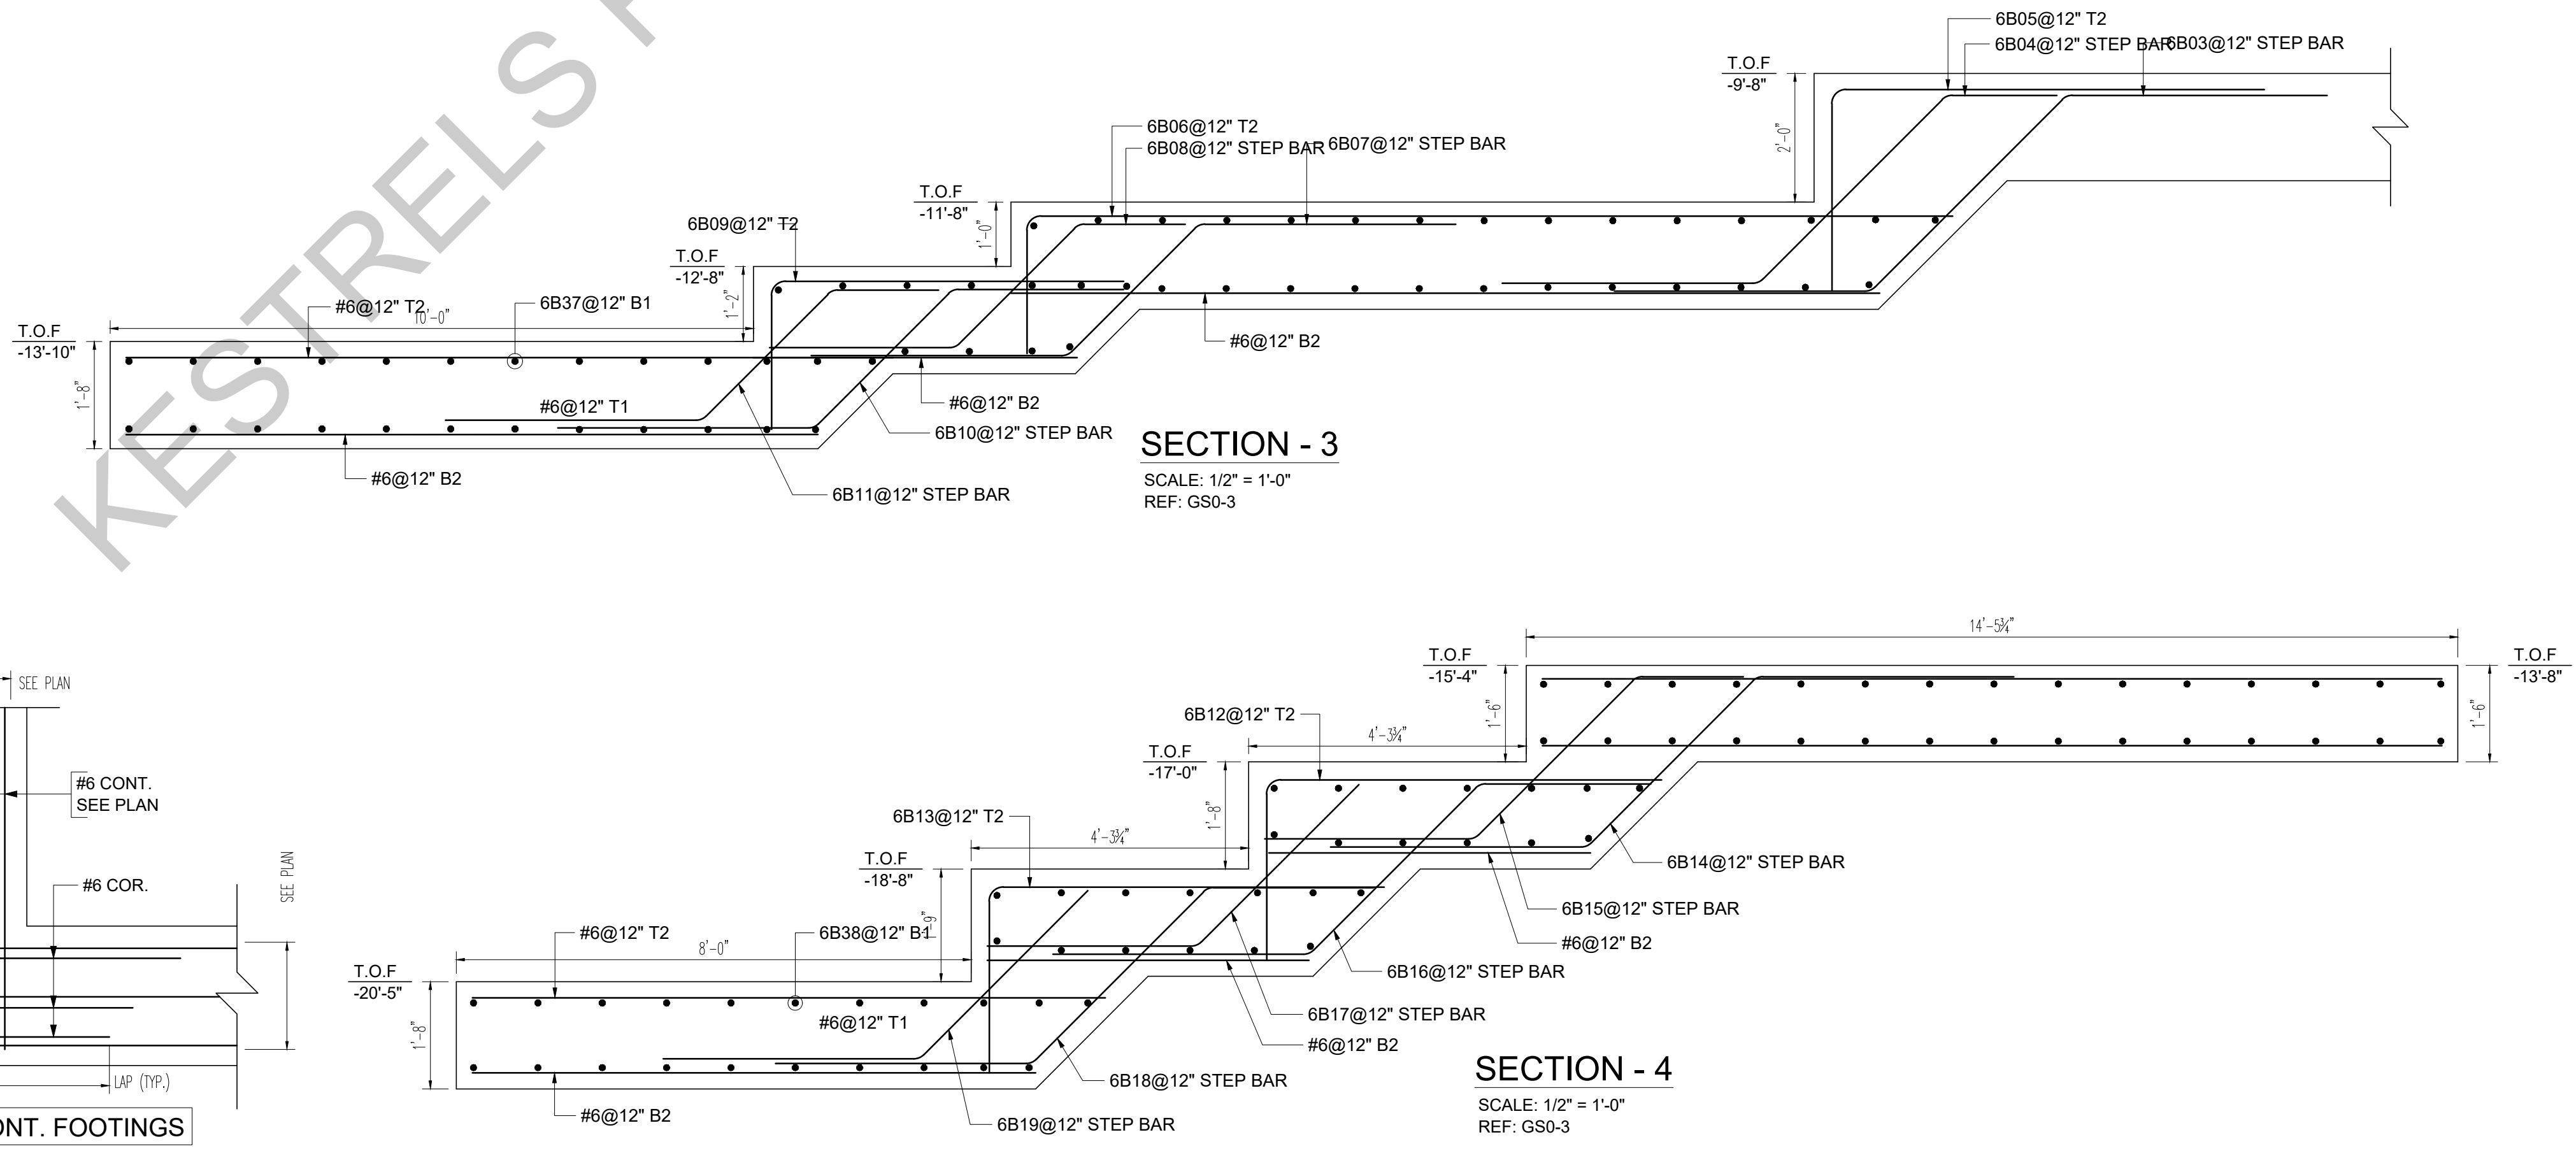









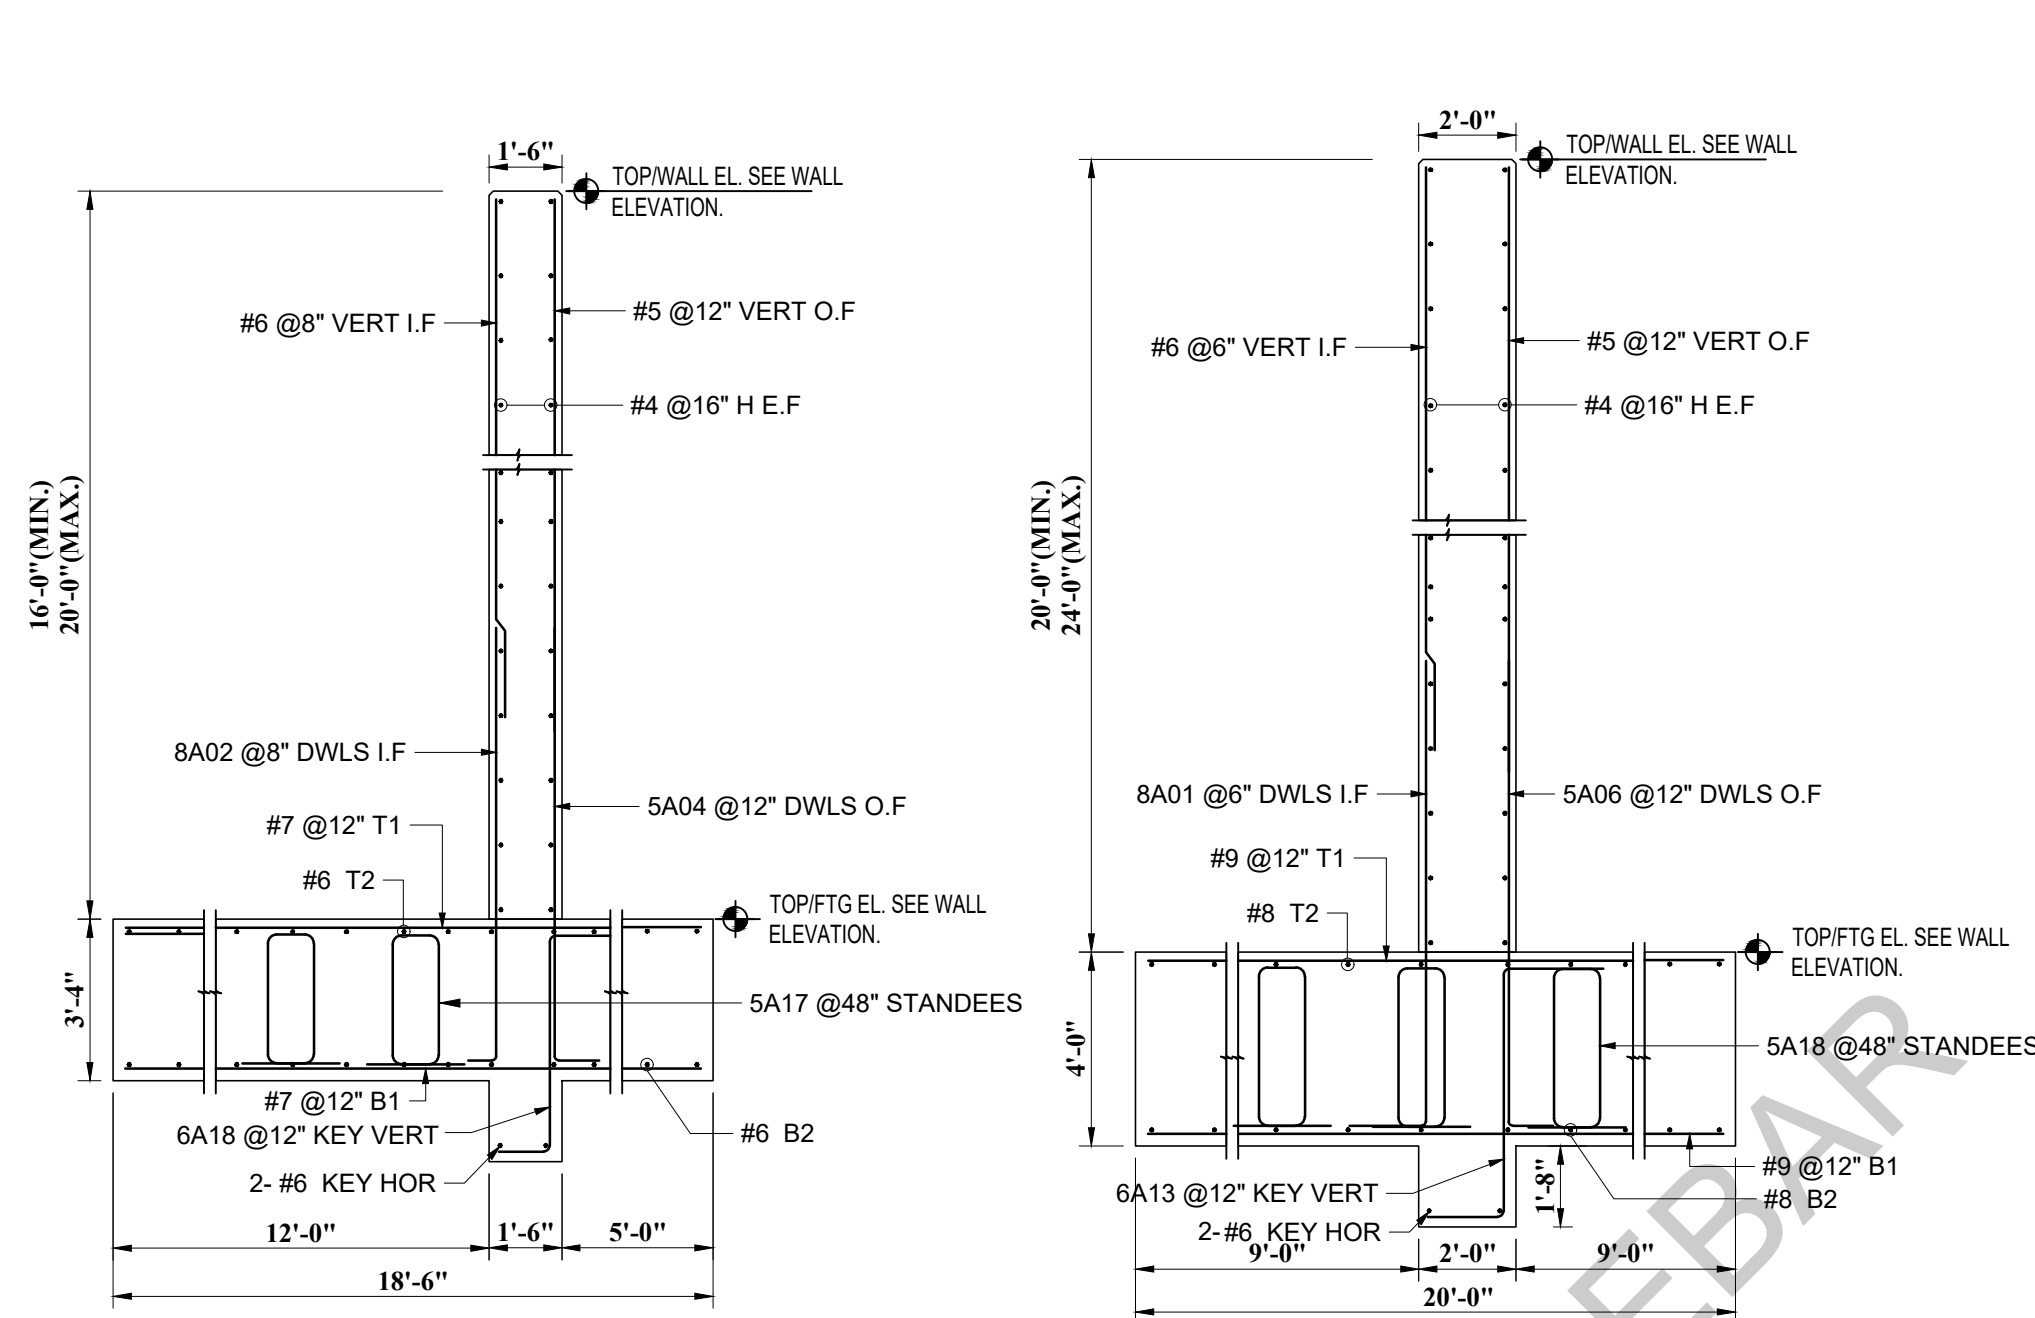


SECTION 1  
SCALE: 1/2" = 1'-0"

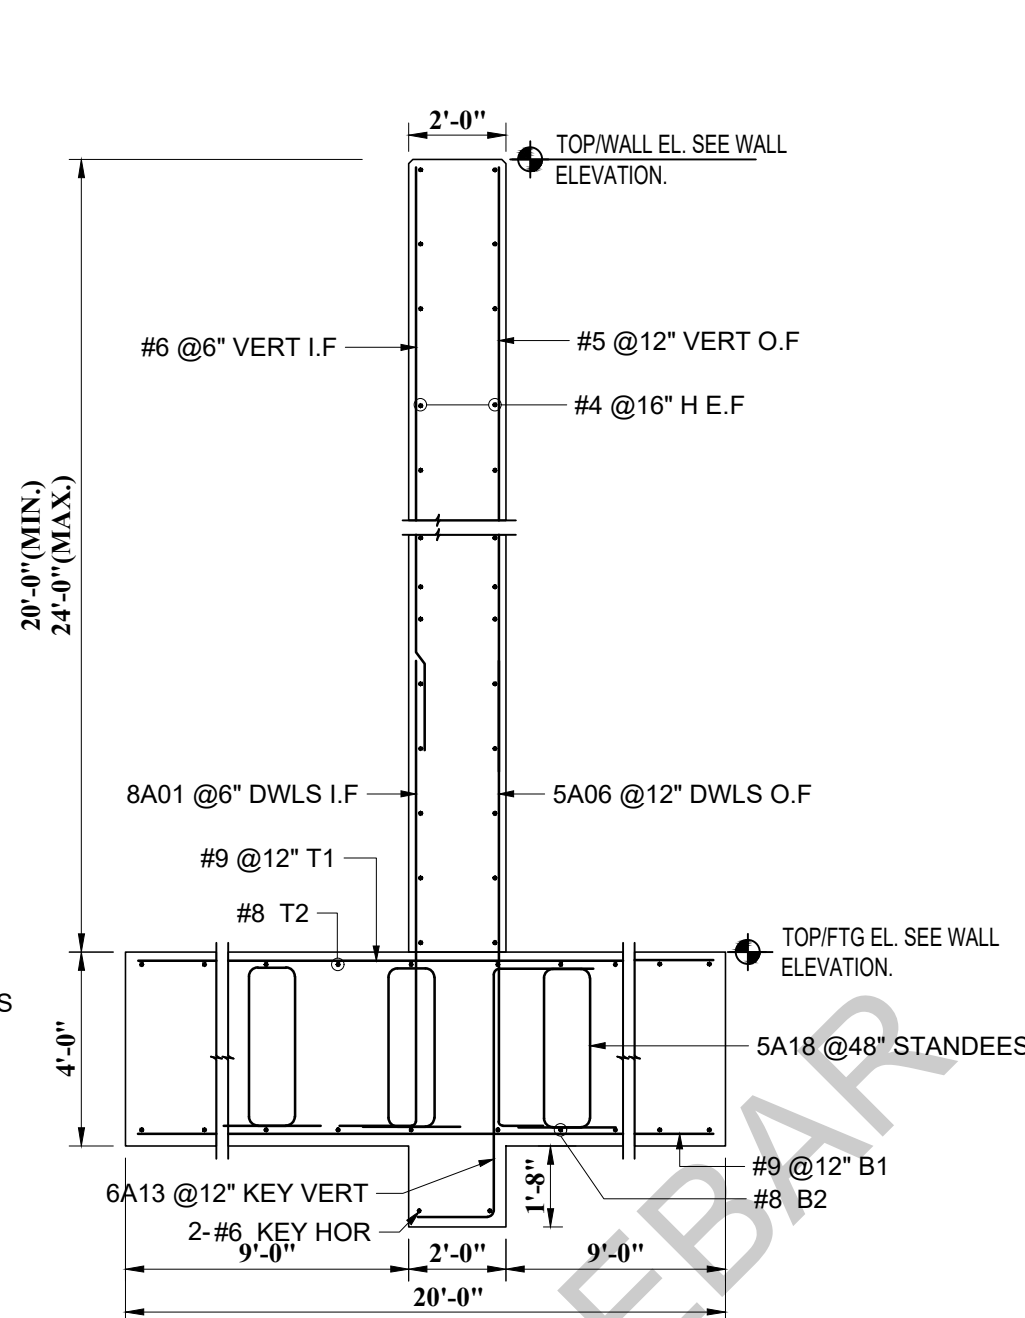


SECTION 2  
SCALE: 1/2" = 1'-0"

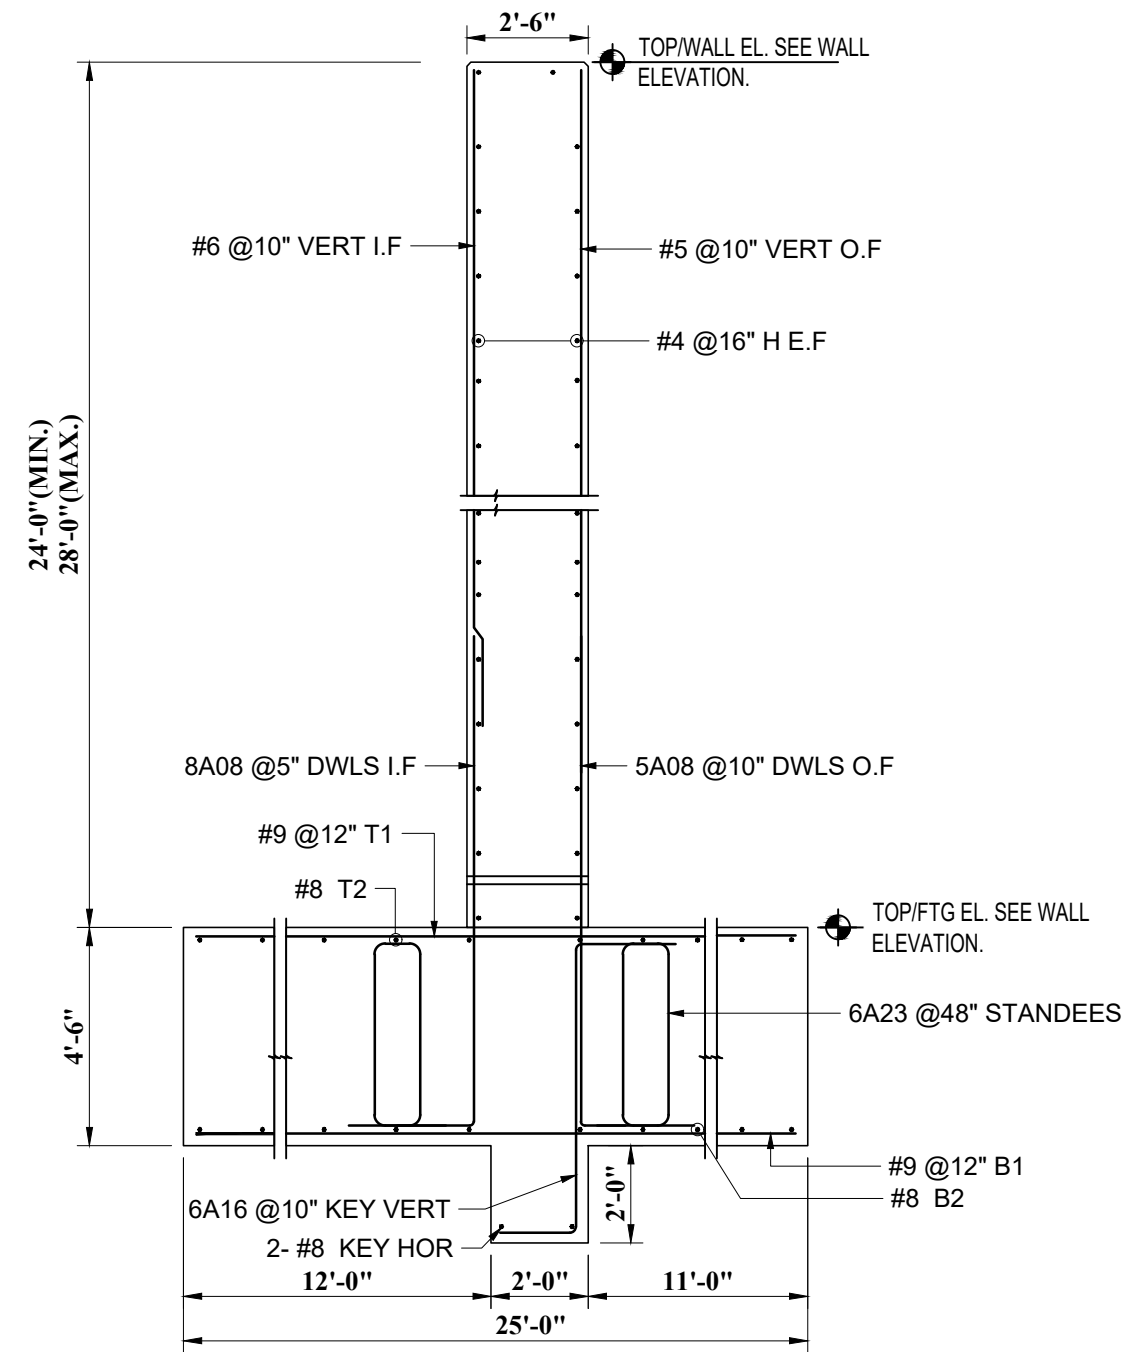

SECTION 3  
SCALE: 1/2" = 1'-0"

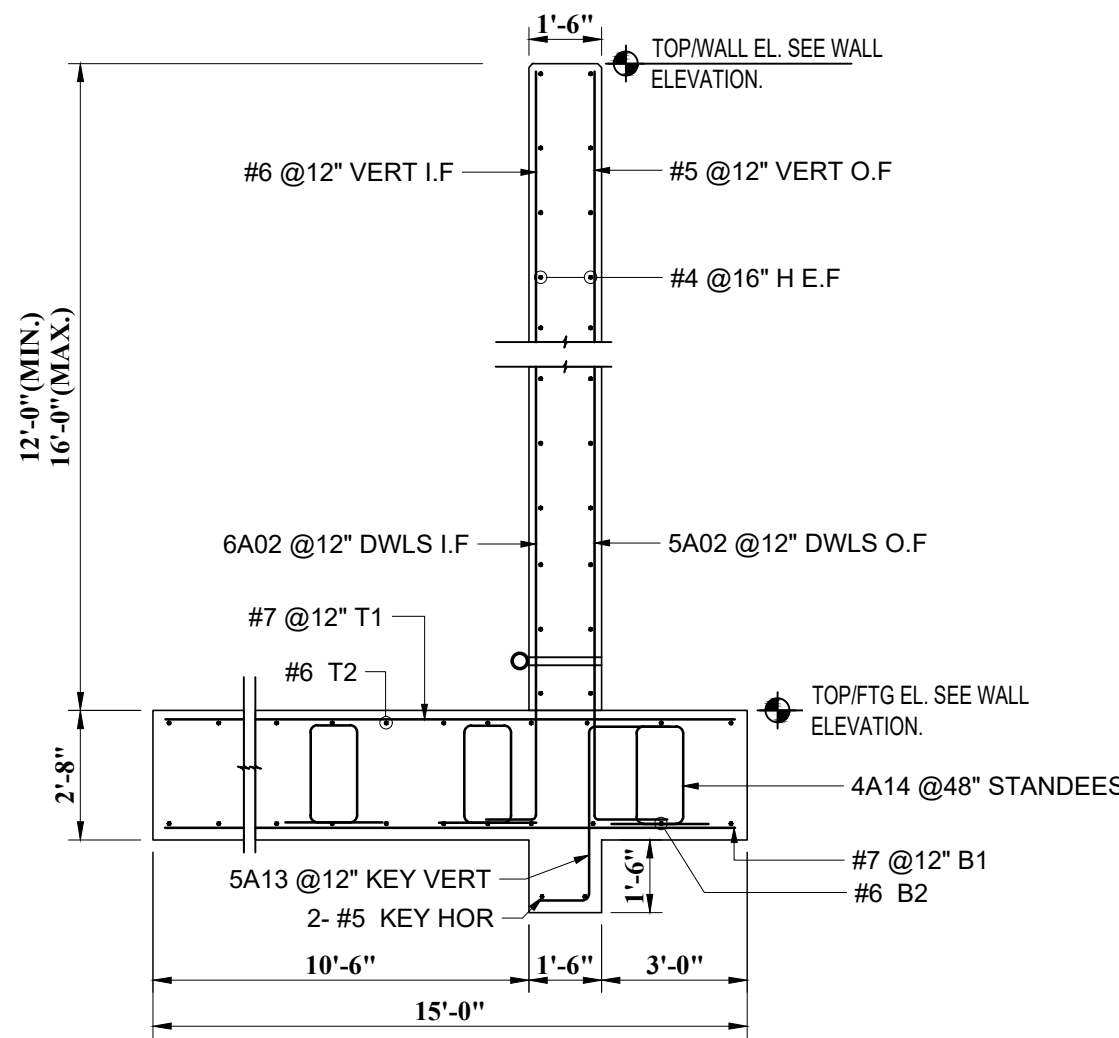

SECTION 4  
SCALE: 1/2" = 1'-0"

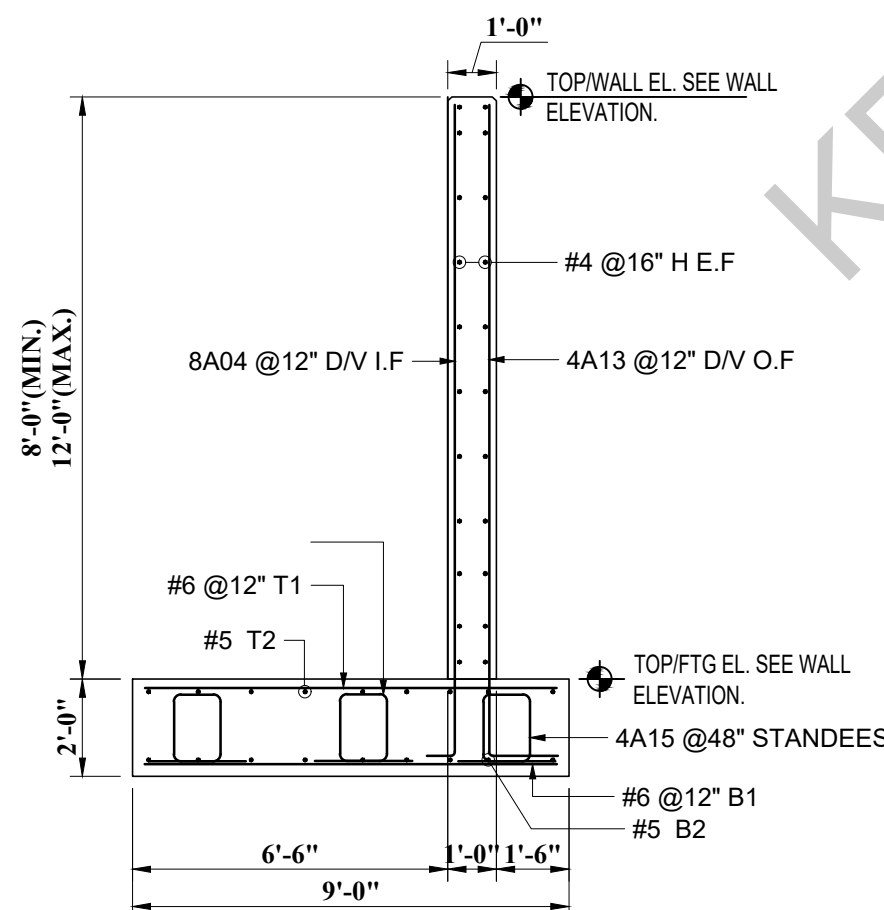


SECTION 3A  
SCALE: 1/2" = 1'-0"

#### REFERENCE DRAWINGS

FOR MAIN WALL ELEVATION DETAILS REFER DRAWING R-01

| Release Number: R01 |     |      |              | BAR LIST |        |       |         |           |    |       |    |           |    |       |    |           |    |            |  |
|---------------------|-----|------|--------------|----------|--------|-------|---------|-----------|----|-------|----|-----------|----|-------|----|-----------|----|------------|--|
| Bar Mark            | Qty | Size | Total Length | Type     | X'     | Y'    | Z'      | W'        | V' | U'    | T' | S'        | R' | Q'    | P' | O'        | N' |            |  |
| 8A02                | 43  | #8   | 10'-5"       | 2        | 1'-4"  |       | 9'-1"   |           |    |       |    |           |    |       |    |           |    |            |  |
| 8A10                | 5   | #8   | 14'-4"       | 2        | 1'-4"  |       | 13'-0"  |           |    |       |    |           |    |       |    |           |    |            |  |
| 5A04                | 30  | #5   | 9'-11"       | 2        | 0'-10" |       | 9'-1"   |           |    |       |    |           |    |       |    |           |    |            |  |
| 5A10                | 3   | #5   | 13'-10"      | 2        | 0'-10" |       | 13'-0"  |           |    |       |    |           |    |       |    |           |    |            |  |
| 8A01                | 64  | #8   | 11'-1"       | 2        | 1'-4"  |       | 9'-0"   |           |    |       |    |           |    |       |    |           |    |            |  |
| 5A06                | 33  | #5   | 10'-7"       | 2        | 0'-10" |       | 9'-0"   |           |    |       |    |           |    |       |    |           |    |            |  |
| 8A09                | 8   | #8   | 13'-2"       | 2        | 1'-4"  |       | 11'-10" |           |    |       |    |           |    |       |    |           |    |            |  |
| 5A09                | 4   | #5   | 12'-8"       | 2        | 0'-10" |       | 11'-10" |           |    |       |    |           |    |       |    |           |    |            |  |
| 8A07                | 63  | #8   | 13'-7"       | 2        | 1'-4"  |       | 12'-3"  |           |    |       |    |           |    |       |    |           |    |            |  |
| 5A07                | 33  | #5   | 13'-1"       | 2        | 0'-10" |       | 12'-3"  |           |    |       |    |           |    |       |    |           |    |            |  |
| 8A08                | 21  | #8   | 14'-7"       | 2        | 1'-4"  |       | 13'-3"  |           |    |       |    |           |    |       |    |           |    |            |  |
| 5A08                | 11  | #5   | 14'-1"       | 2        | 0'-10" |       | 13'-3"  |           |    |       |    |           |    |       |    |           |    |            |  |
| 8A06                | 5   | #8   | 13'-1"       | 2        | 1'-4"  |       | 11'-9"  |           |    |       |    |           |    |       |    |           |    |            |  |
| 5A05                | 4   | #5   | 12'-7"       | 2        | 0'-10" |       | 11'-9"  |           |    |       |    |           |    |       |    |           |    |            |  |
| 5A03                | 4   | #5   | 11'-11"      | 2        | 0'-10" |       | 11'-1"  |           |    |       |    |           |    |       |    |           |    |            |  |
| 8A05                | 5   | #8   | 12'-5"       | 2        | 1'-4"  |       | 11'-1"  |           |    |       |    |           |    |       |    |           |    |            |  |
| 5A02                | 6   | #5   | 9'-6"        | 2        | 0'-10" |       | 8'-8"   |           |    |       |    |           |    |       |    |           |    |            |  |
| 6A02                | 6   | #6   | 10'-2"       | 2        | 1'-0"  |       | 9'-2"   |           |    |       |    |           |    |       |    |           |    |            |  |
| 5A01                | 12  | #5   | 5'-10"       | 2        | 0'-10" |       | 5'-0"   |           |    |       |    |           |    |       |    |           |    |            |  |
| 6A01                | 12  | #6   | 6'-6"        | 2        | 1'-0"  |       | 5'-6"   |           |    |       |    |           |    |       |    |           |    |            |  |
| 4A13                | 3   | #4   | 13'-1"       | 2        | 0'-8"  |       | 12'-5"  |           |    |       |    |           |    |       |    |           |    |            |  |
| 8A04                | 3   | #8   | 13'-9"       | 2        | 1'-4"  |       | 12'-5"  |           |    |       |    |           |    |       |    |           |    |            |  |
| 8A03                | 2   | #8   | 16'-5"       | 2        | 1'-4"  |       | 15'-1"  |           |    |       |    |           |    |       |    |           |    |            |  |
| 4A12                | 2   | #4   | 15'-9"       | 2        | 0'-8"  |       | 15'-1"  |           |    |       |    |           |    |       |    |           |    |            |  |
| 4A10                | 2   | #4   | 22'-2"       | 2        | 0'-8"  |       | 21'-6"  |           |    |       |    |           |    |       |    |           |    |            |  |
| 4A11                | 4   | #4   | 10'-6"       | 17       |        | 1'-0" |         | 9'-6"     |    |       |    |           |    |       |    |           |    |            |  |
| 4A09                | 2   | #4   | 23'-0"       | 17       |        | 3'-0" |         | 20'-0"    |    |       |    |           |    |       |    |           |    |            |  |
| 4A08                | 2   | #4   | 17'-6"       | 17       |        | 2'-0" |         | 15'-6"    |    |       |    |           |    |       |    |           |    |            |  |
| 4A07                | 4   | #4   | 13'-6"       | 17       |        | 2'-0" |         | 11'-6"    |    |       |    |           |    |       |    |           |    |            |  |
| 4A06                | 2   | #4   | 10'-4"       | 17       |        | 1'-0" |         | 8'-4"     |    | 1'-0" |    |           |    |       |    |           |    |            |  |
| 4A05                | 2   | #4   | 15'-0"       | 17       |        | 2'-0" |         | 13'-0"    |    |       |    |           |    |       |    |           |    |            |  |
| 4A04                | 2   | #4   | 13'-9"       | 17       |        | 2'-0" |         | 11'-9"    |    |       |    |           |    |       |    |           |    |            |  |
| 4A03                | 2   | #4   | 12'-6"       | 17       |        | 2'-0" |         | 10'-6"    |    |       |    |           |    |       |    |           |    |            |  |
| 4A02                | 4   | #4   | 16'-6"       | 17       |        | 3'-0" |         | 13'-6"    |    |       |    |           |    |       |    |           |    |            |  |
| 4A01                | 2   | #4   | 11'-9"       | 17       |        | 2'-0" |         | 9'-9"     |    |       |    |           |    |       |    |           |    |            |  |
| 6A06                | 4   | #6   | 9'-0"        | 20       |        | 3'-1" |         | 2'-10"    |    | 3'-1" |    |           |    |       |    |           |    |            |  |
| 6A04                | 26  | #6   | 8'-2"        | 20       |        | 3'-1" |         | 2'-0"     |    | 3'-1" |    |           |    |       |    |           |    |            |  |
| 6A05                | 2   | #6   | 8'-10"       | 20       |        | 3'-1" |         | 2'-8"     |    | 3'-1" |    |           |    |       |    |           |    |            |  |
| 6A03                | 2   | #6   | 10'-0"       | 20       |        | 3'-1" |         | 3'-10"    |    | 3'-1" |    |           |    |       |    |           |    |            |  |
| 5A11                | 2   | #5   | 8'-2"        | 20       |        | 2'-7" |         | 3'-0"     |    | 2'-7" |    |           |    |       |    |           |    |            |  |
| 6A08                | 44  | #6   | 7'-2"        | 20       |        | 3'-1" |         | 1'-0"     |    | 3'-1" |    |           |    |       |    |           |    |            |  |
| 6A22                | 40  | #6   | 9'-0"        | 20       |        | 4'-0" |         | 1'-0"     |    | 4'-0" |    |           |    |       |    |           |    |            |  |
| 8A20                | 17  | #8   | 11'-10"      | 20       |        | 3'-1" |         | 3'-8"     |    | 5'-1" |    |           |    |       |    |           |    |            |  |
| 8A19                | 17  | #8   | 13'-8"       | 20       |        | 4'-0" |         | 3'-0"     |    | 6'-8" |    |           |    |       |    |           |    |            |  |
| 8A15                | 30  | #8   | 12'-2"       | 20       |        | 5'-1" |         | 2'-0"     |    | 5'-1" |    |           |    |       |    |           |    |            |  |
| 8A14                | 60  | #8   | 15'-4"       | 20       |        | 6'-8" |         | 2'-0"     |    | 6'-8" |    |           |    |       |    |           |    |            |  |
| 8A16                | 30  | #8   | 12'-8"       | 20       |        | 5'-1" |         | 2'-6"     |    | 5'-1" |    |           |    |       |    |           |    |            |  |
| 8A18                | 36  | #8   | 14'-4"       | 20       |        | 6'-8" |         | 1'-0"     |    | 6'-8" |    |           |    |       |    |           |    |            |  |
| 8A17                | 36  | #8   | 11'-2"       | 20       |        | 5'-1" |         | 1'-0"     |    | 5'-1" |    |           |    |       |    |           |    |            |  |
| 8A13                | 11  | #8   | 12'-8"       | 20       |        | 4'-0" |         | 2'-0"     |    | 6'-8" |    |           |    |       |    |           |    |            |  |
| 8A12                | 11  | #8   | 10'-10"      | 20       |        | 3'-1" |         | 2'-8"     |    | 5'-1" |    |           |    |       |    |           |    |            |  |
| 6A21                | 20  | #6   | 10'-0"       | 20       |        | 4'-0" |         | 2'-0"     |    | 4'-0" |    |           |    |       |    |           |    |            |  |
| 6A20                | 26  | #6   | 11'-0"       | 20       |        | 4'-0" |         | 3'-0"     |    | 4'-0" |    |           |    |       |    |           |    |            |  |
| 6A07                | 15  | #6   | 9'-10"       | 20       |        | 3'-1" |         | 3'-8"     |    | 3'-1" |    |           |    |       |    |           |    |            |  |
| 6A19                | 13  | #6   | 9'-2"        | 20       |        | 3'-1" |         | 3'-0"     |    | 3'-1" |    |           |    |       |    |           |    |            |  |
| 5A16                | 9   | #5   | 8'-8"        | 20       |        | 3'-4" |         | 2'-0"     |    | 3'-4" |    |           |    |       |    |           |    |            |  |
| 5A15                | 9   | #5   | 7'-10"       | 20       |        | 2'-7" |         | 2'-8"     |    | 2'-7" |    |           |    |       |    |           |    |            |  |
| 6A10                | 16  | #6   | 9'-5"        | 20       |        | 1'-0" |         | 4'-5"     |    | 4'-0" |    |           |    |       |    |           |    |            |  |
| 6A18                | 10  | #6   | 10'-5"       | 20       |        | 1'-0" |         | 5'-5"     |    | 4'-0" |    |           |    |       |    |           |    |            |  |
| 6A17                | 5   | #6   | 13'-0"       | 20       |        | 1'-0" |         | 8'-0"     |    | 4'-0" |    |           |    |       |    |           |    |            |  |
| 6A13                | 24  | #6   | 10'-7"       | 20       |        | 1'-6" |         | 5'-1"     |    | 4'-0" |    |           |    |       |    |           |    |            |  |
| 6A12                | 12  | #6   | 12'-1"       | 20       |        | 1'-0" |         | 7'-1"     |    | 4'-0" |    |           |    |       |    |           |    |            |  |
| 6A14                | 12  | #6   | 12'-11"      | 20       |        | 1'-0" |         | 7'-11"    |    | 4'-0" |    |           |    |       |    |           |    |            |  |
| 6A15                | 14  | #6   | 10'-11"      | 20       |        | 1'-0" |         | 5'-11"    |    | 4'-0" |    |           |    |       |    |           |    |            |  |
| 6A16                | 17  | #6   | 11'-11"      | 20       |        | 1'-0" |         | 6'-11"    |    | 4'-0" |    |           |    |       |    |           |    |            |  |
| 6A11                | 5   | #6   | 12'-7"       | 20       |        | 1'-6" |         | 7'-1"     |    | 4'-0" |    |           |    |       |    |           |    |            |  |
| 6A09                | 4   | #6   | 11'-5"       | 20       |        | 1'-0" |         | 6'-5"     |    | 4'-0" |    |           |    |       |    |           |    |            |  |
| 5A14                | 5   | #5   | 11'-9"       | 20       |        | 1'-0" |         | 7'-5"     |    | 3'-4" |    |           |    |       |    |           |    |            |  |
| 5A13                | 10  | #5   | 7'-11"       | 20       |        | 1'-0" |         | 3'-7"     |    | 3'-4" |    |           |    |       |    |           |    |            |  |
| 5A12                | 5   | #5   | 10'-11"      | 20       |        | 1'-0" |         | 6'-7"     |    | 3'-4" |    |           |    |       |    |           |    |            |  |
| 8A11                | 4   | #8   | 9'-2"        | 20       |        | 3'-1" |         | 1'-0"     |    | 5'-1" |    |           |    |       |    |           |    |            |  |
| 5A17                | 45  | #5   | 9'-6 3/4"    | 25       |        | 1'-6" |         | 2'-9 3/4" |    | 1'-0" |    | 2'-9 3/4" |    | 1'-6" |    | 2'-8 3/4" |    | 1'-4 3/4"  |  |
| 5A18                | 67  | #5   | 10'-9 3/4"   | 25       |        | 1'-6" |         | 3'-4 3/4" |    | 1'-0" |    | 3'-4 3/4" |    | 1'-6" |    | 3'-3 3/4" |    | 1'-7 3/4"  |  |
| 6A23                | 48  | #6   | 11'-10"      | 25       |        | 1'-6" |         | 3'-11"    |    | 1'-0" |    | 3'-11"    |    | 1'-6" |    | 3'-9 3/4" |    | 1'-10 3/4" |  |
| 4A14                | 16  | #4   | 8'-2"        | 25       |        | 1'-6" |         | 2'-1"     |    | 1'-0" |    | 2'-1"     |    | 1'-6" |    | 2'-0 3/4" |    | 1'-0 3/4"  |  |
| 4A15                | 6   | #4   | 6'-10 3/4"   | 25       |        | 1'-6" |         | 1'-5 3/4" |    | 1'-0" |    | 1'-5 3/4" |    | 1'-6" |    | 1'-5"     |    | 0'-8 3/4"  |  |

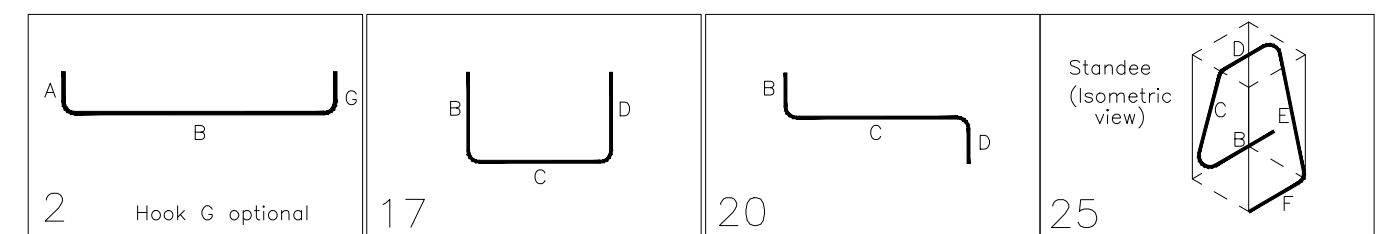

| LAP SCHEDULE FOR FDN & WALLS (CLASS-B) |          |       |
|----------------------------------------|----------|-------|
| SIZE                                   | 4000 PSI |       |
|                                        | TOP      | OTHER |
| #3                                     | 24"      | 19"   |
| #4                                     | 32"      | 25"   |
| #5                                     | 40"      | 31"   |
| #6                                     | 48"      | 37"   |
| #7                                     | 70"      | 54"   |
| #8                                     | 80"      | 61"   |
| #9                                     | 91"      | 69"   |
| #10                                    | 102"     | 76"   |
| #11                                    | 113"     | 87"   |

#### NOTES:-

##### 1. TYPICAL CLEARANCES

| FOUNDATION      | WALLS             |
|-----------------|-------------------|
| A). TOP - 2"    | A). TOP - 2"      |
| B). BOTTOM - 3" | B). END - 2"      |
| C). END - 3"    | C). SIDE = 1 1/2" |

##### 2. A/E/C PLEASE VERIFY THE ALL CLOUDED ITEMS

##### 3. PROVIDE FIELD CUT AS REQUIRED LOCATIONS

##### 4. BARS TO BE PLACED AT EQUAL SPACING U.O.N.


##### 5. TILT HOOK TO ACCOMODATE THE COVER, IF NEEDED

ALL BARS ARE ASTM A615 GRADE 60 BLACK









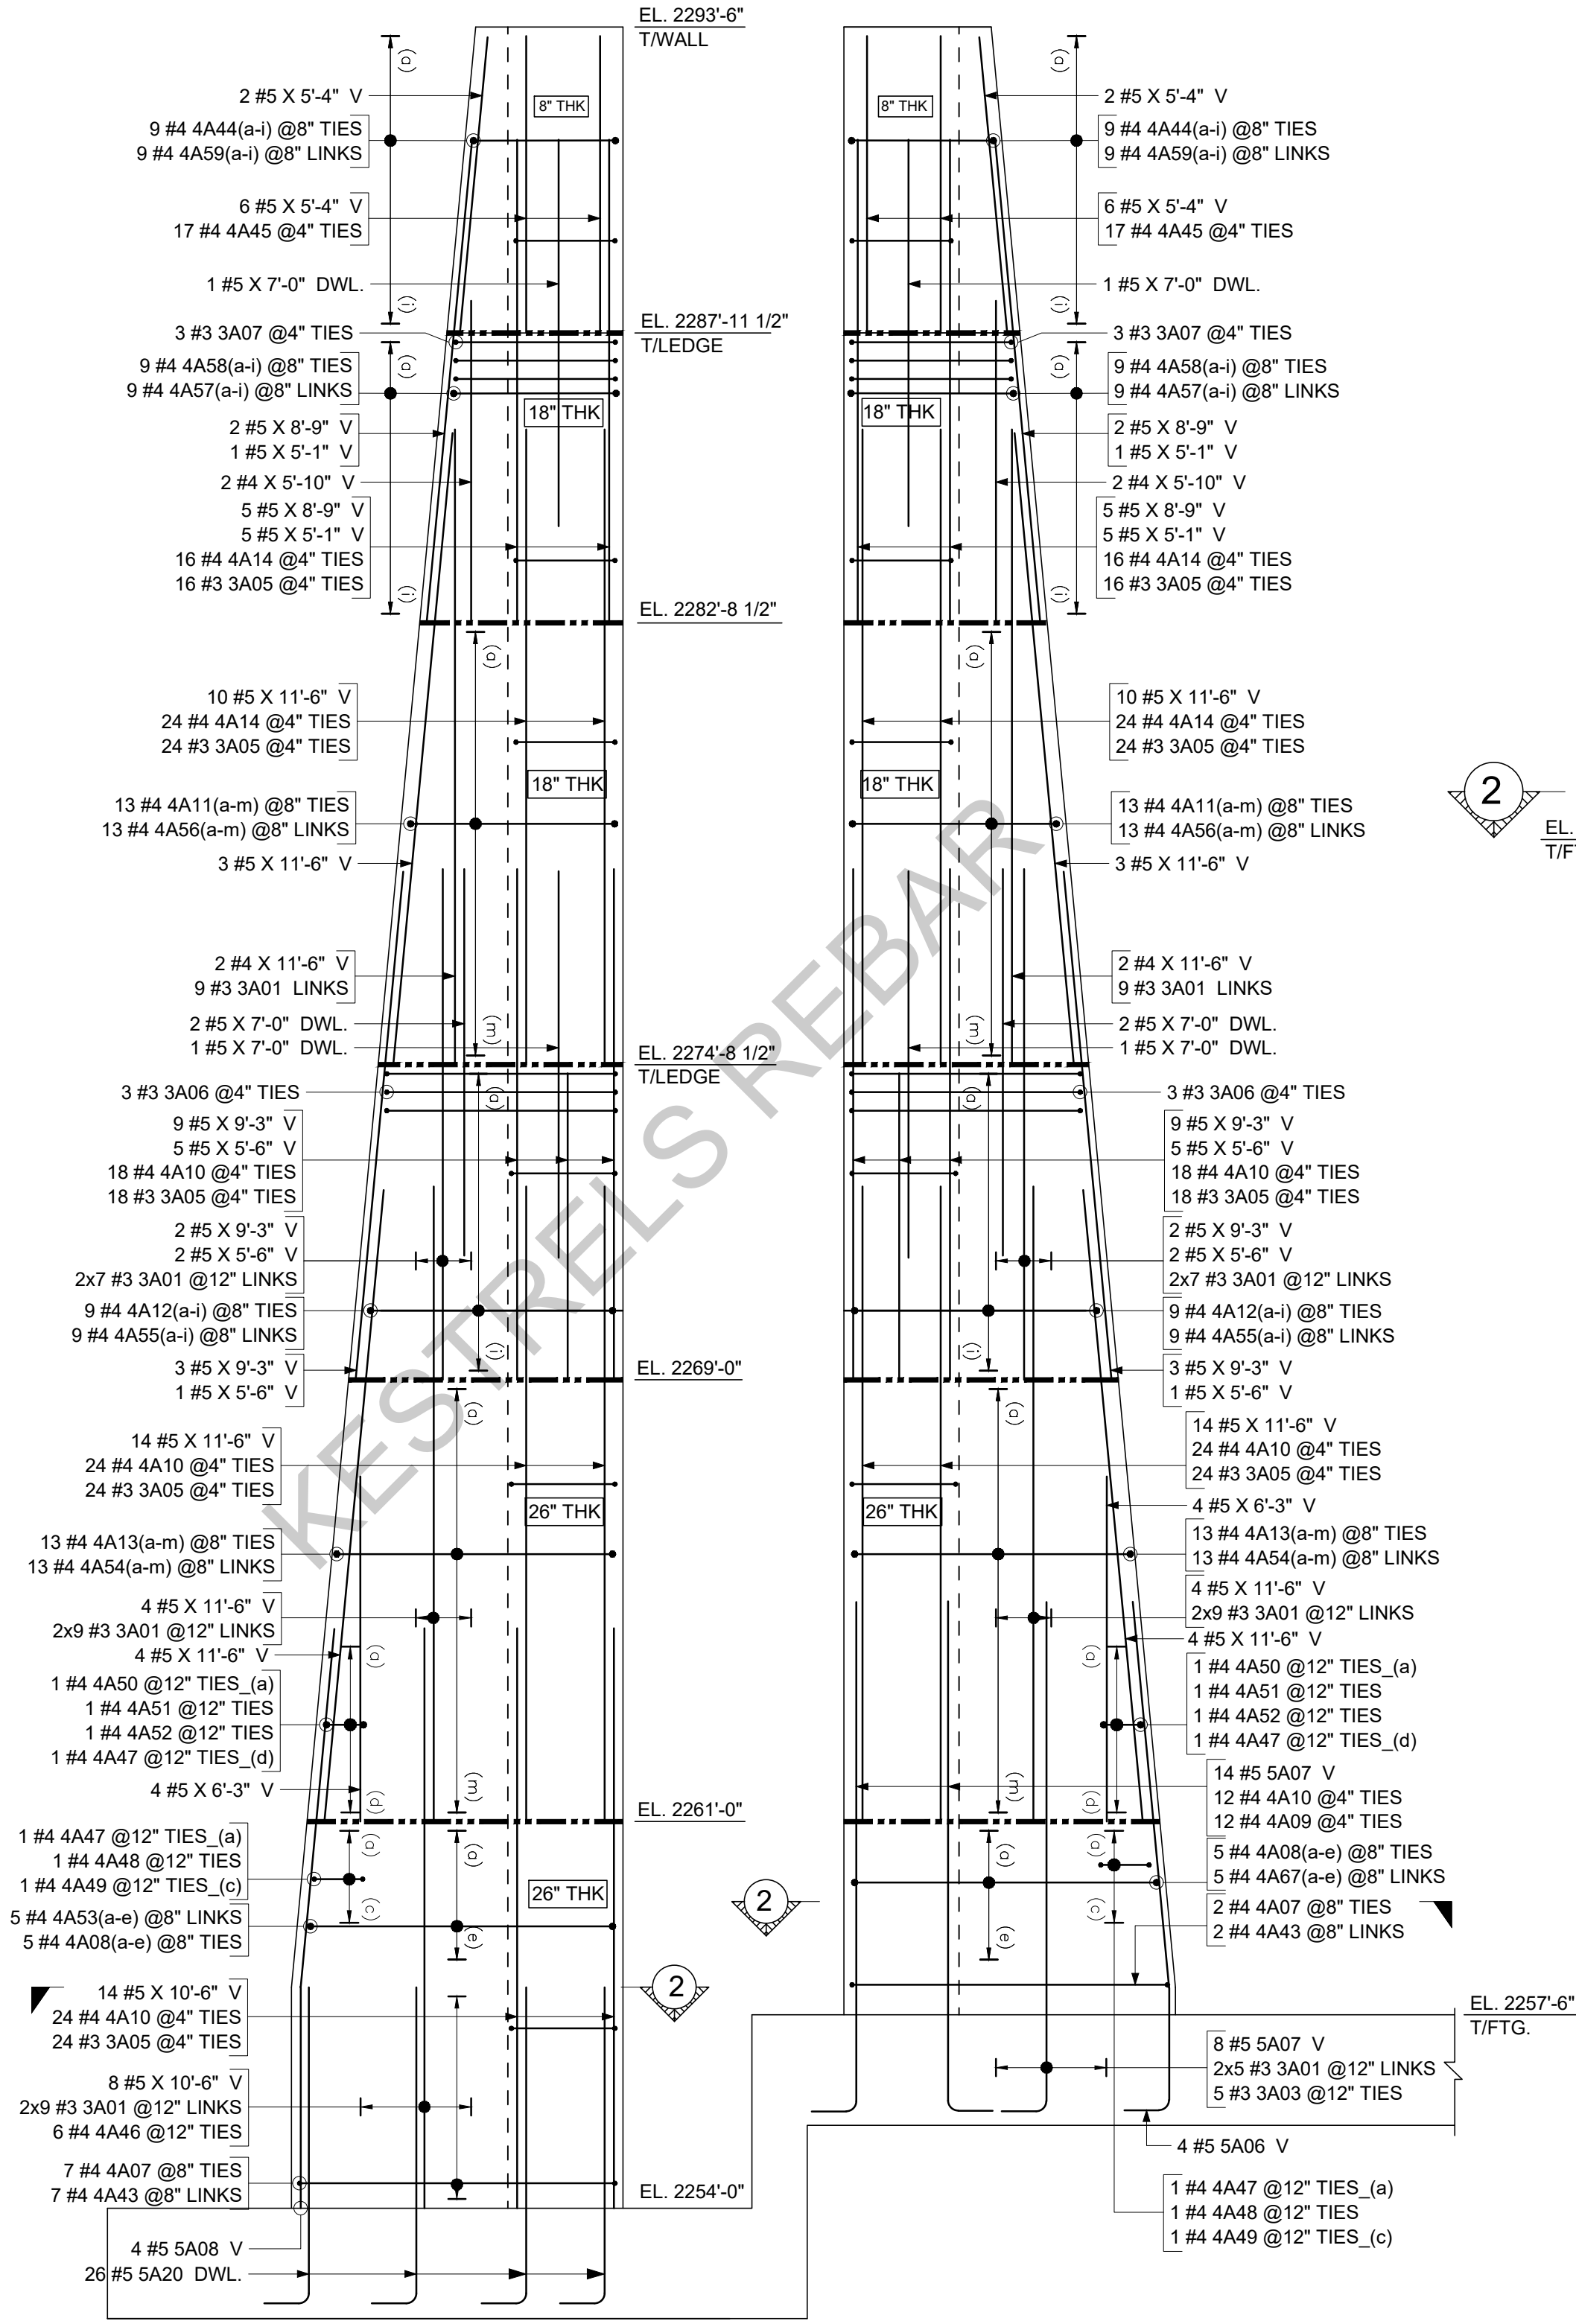


DETAIL A  
SCALE: 1/2" = 1'-0"  
REF: 1/A12

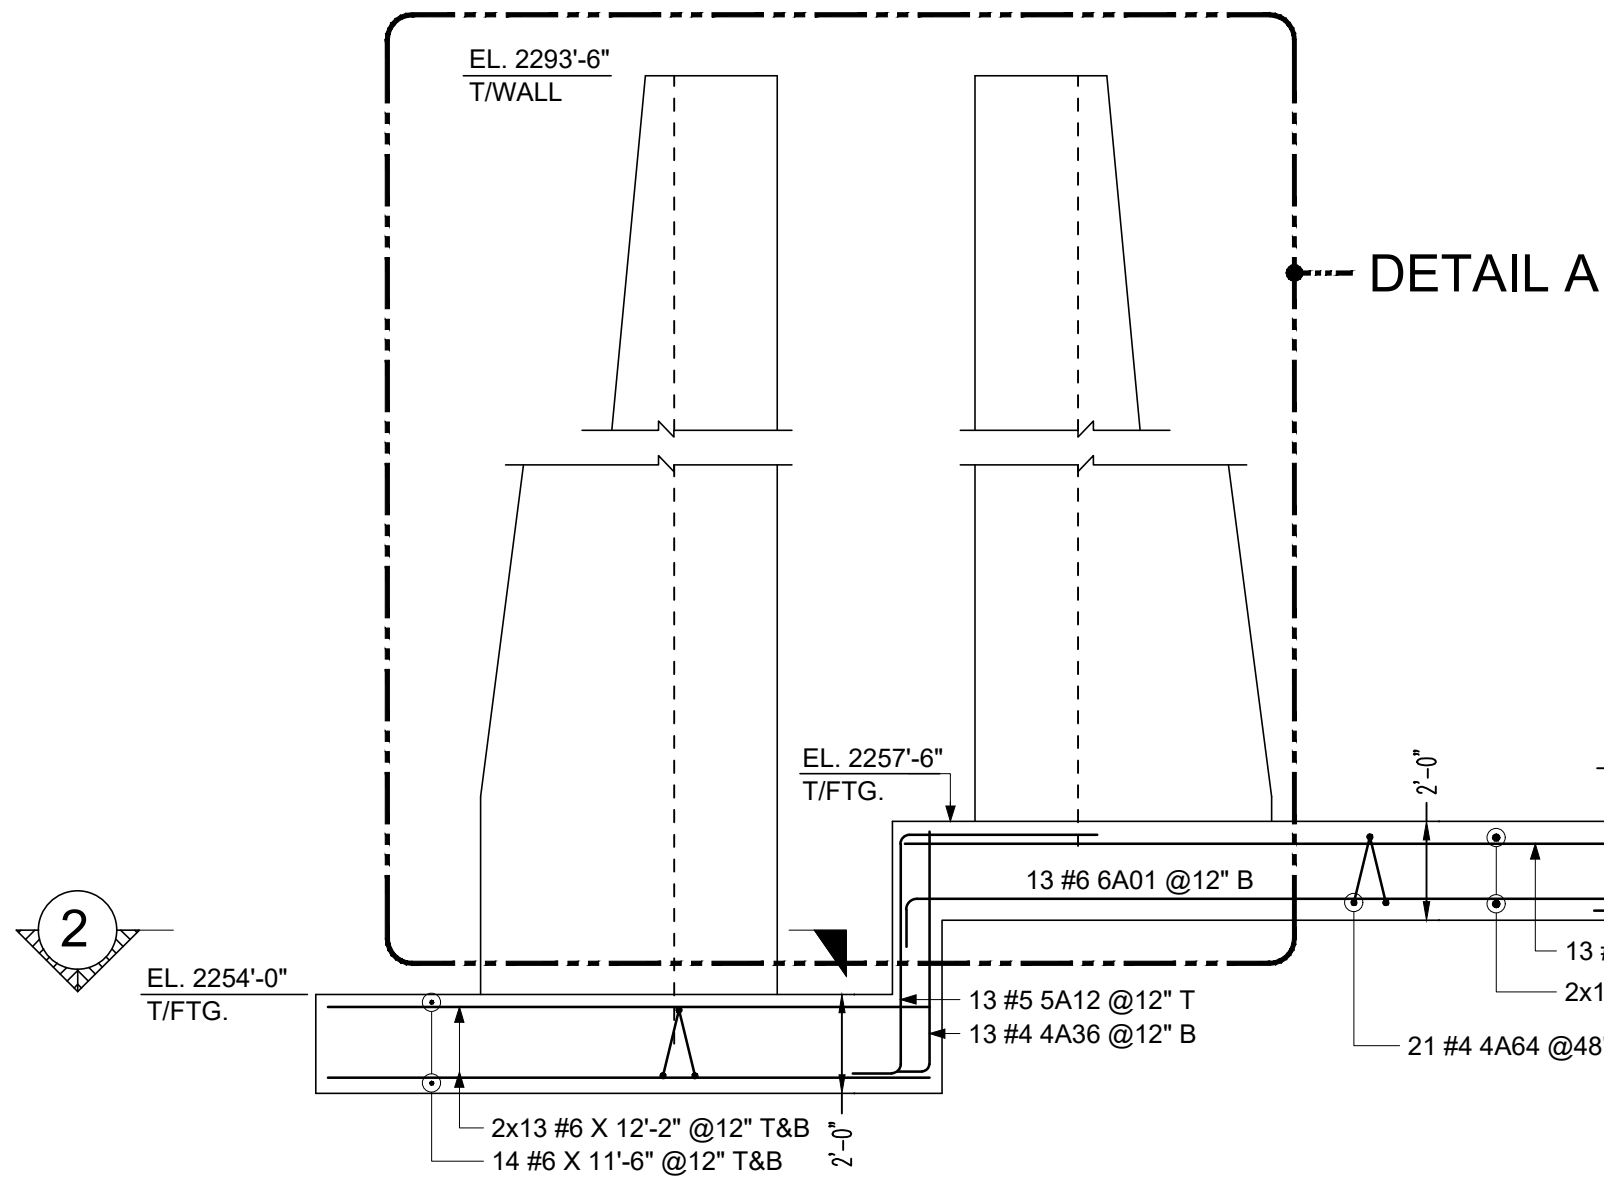


ELEVATION B  
SCALE: 1/4" = 1'-0"  
REF: 1/A12

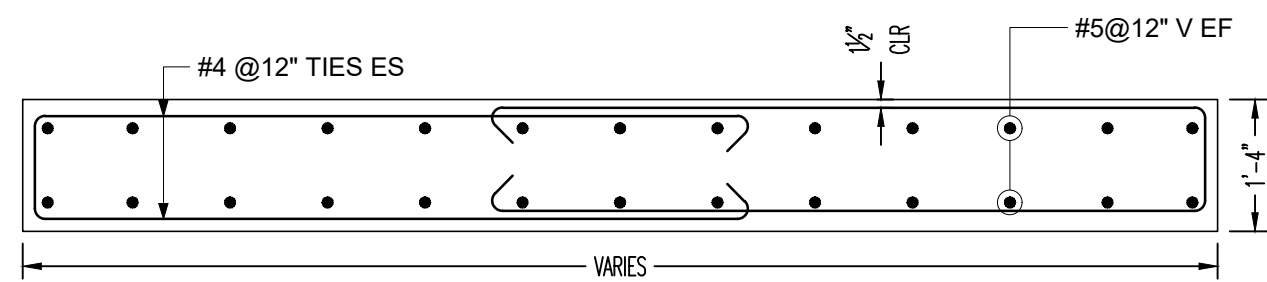


SECTION 1  
SCALE: 1/2" = 1'-0"  
REF: 7/S5.2

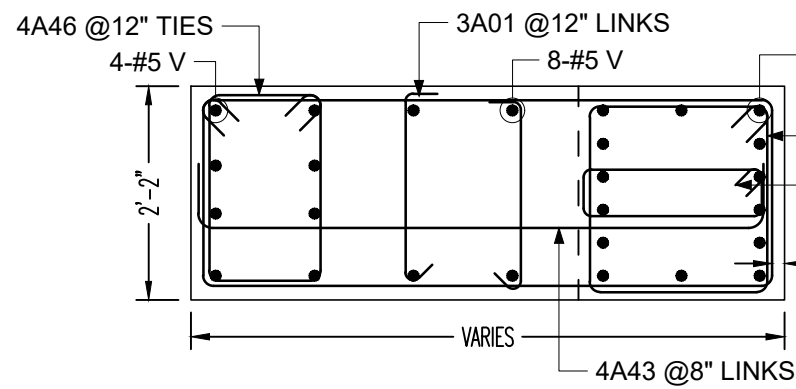


SECTION 2  
SCALE: 1/2" = 1'-0"  
REF: 7/S5.2

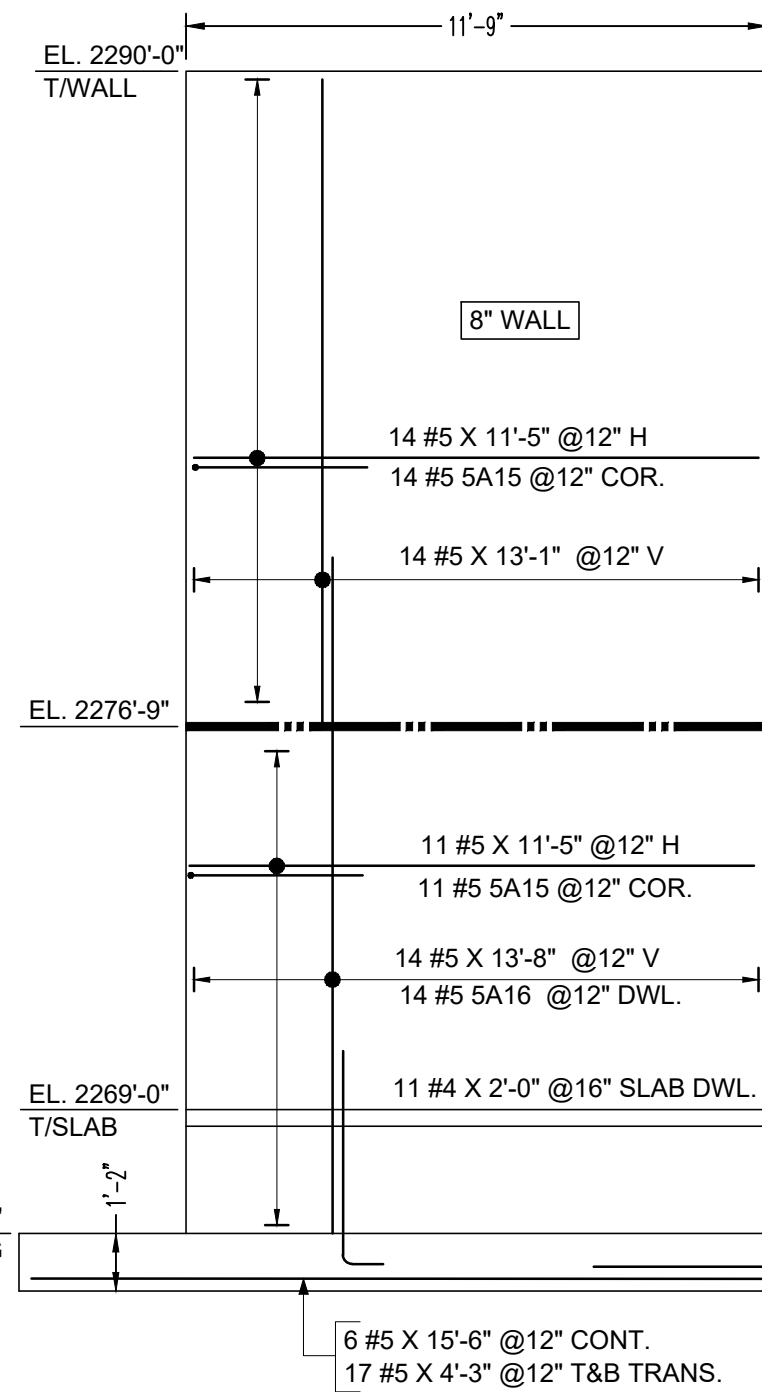


ELEVATION C  
SCALE: 1/4" = 1'-0"  
REF: A11, A16, D1, D15

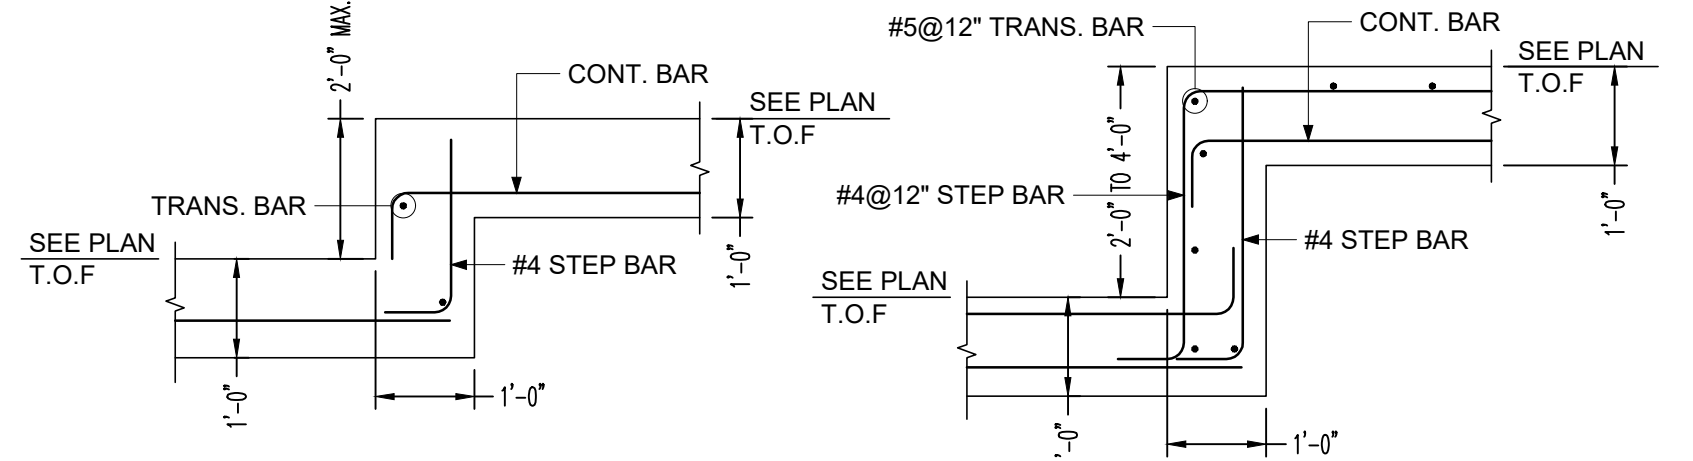

TYP. FOOTING STEP DETAIL  
Scale - 1/2"=1'-0"  
REF: 7.12/S5.1

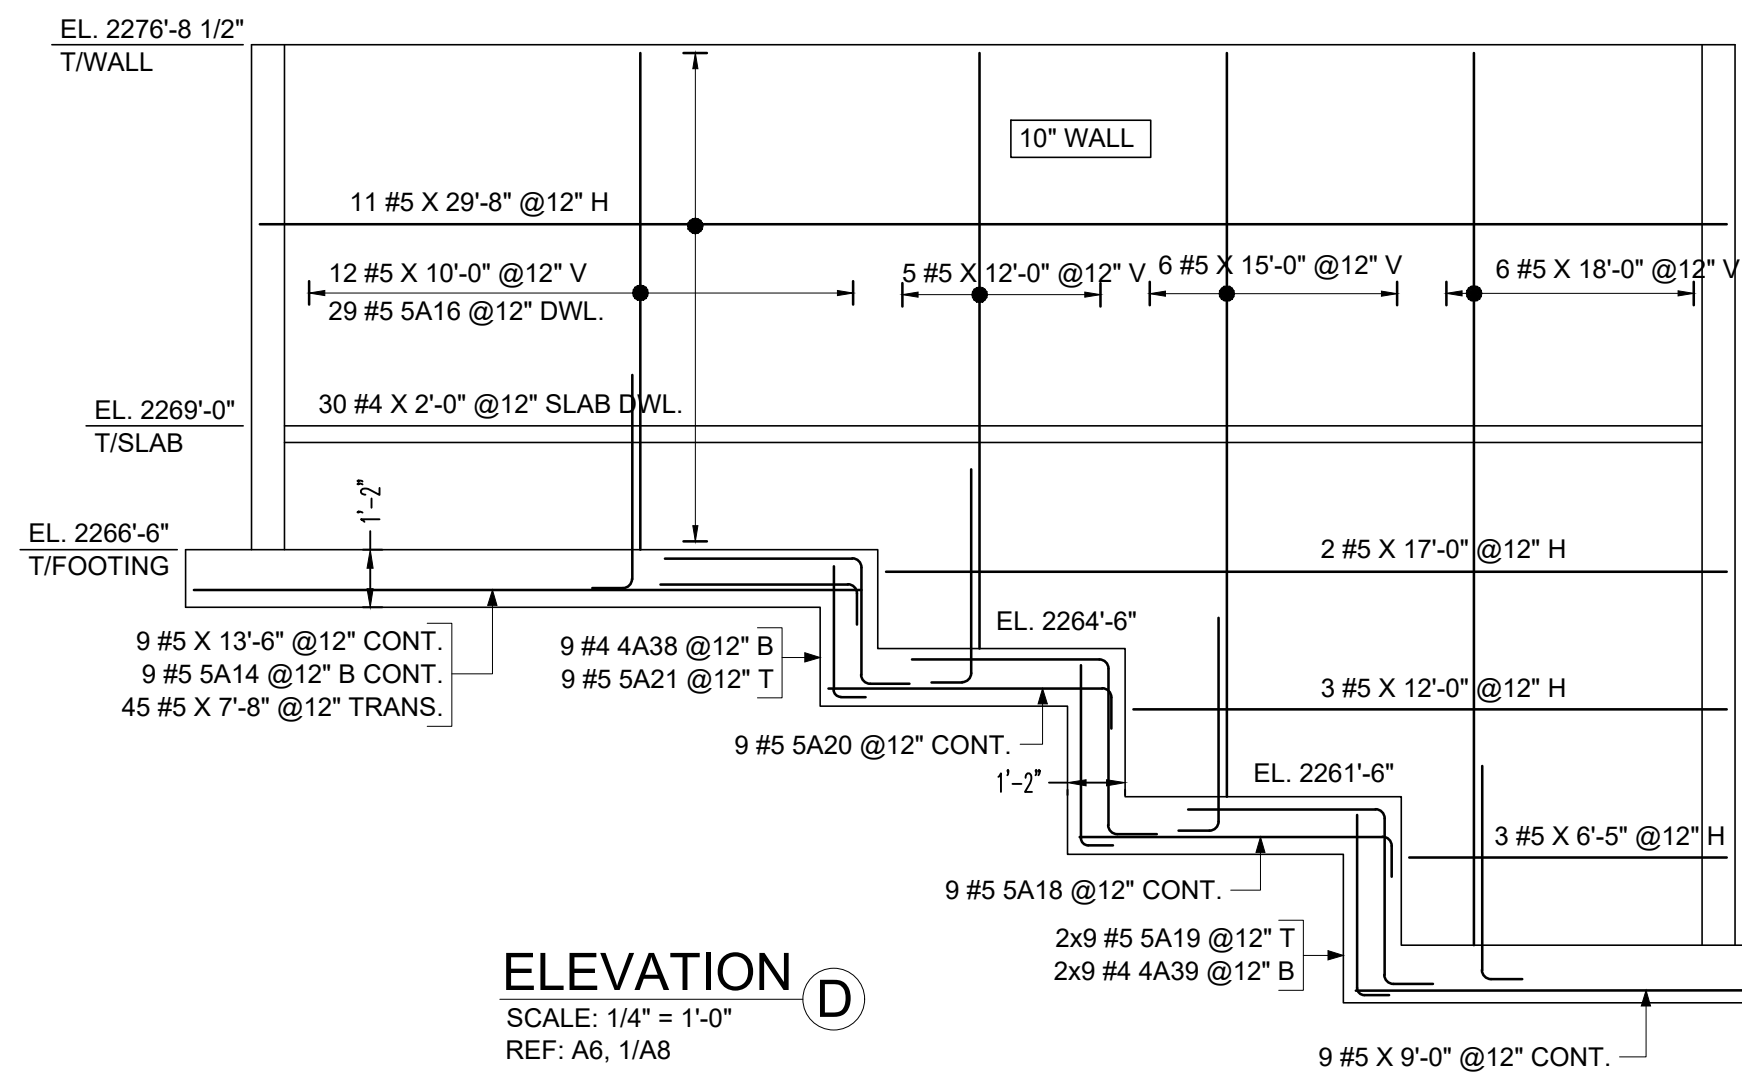

ELEVATION D  
SCALE: 1/4" = 1'-0"  
REF: A6, 1/A8

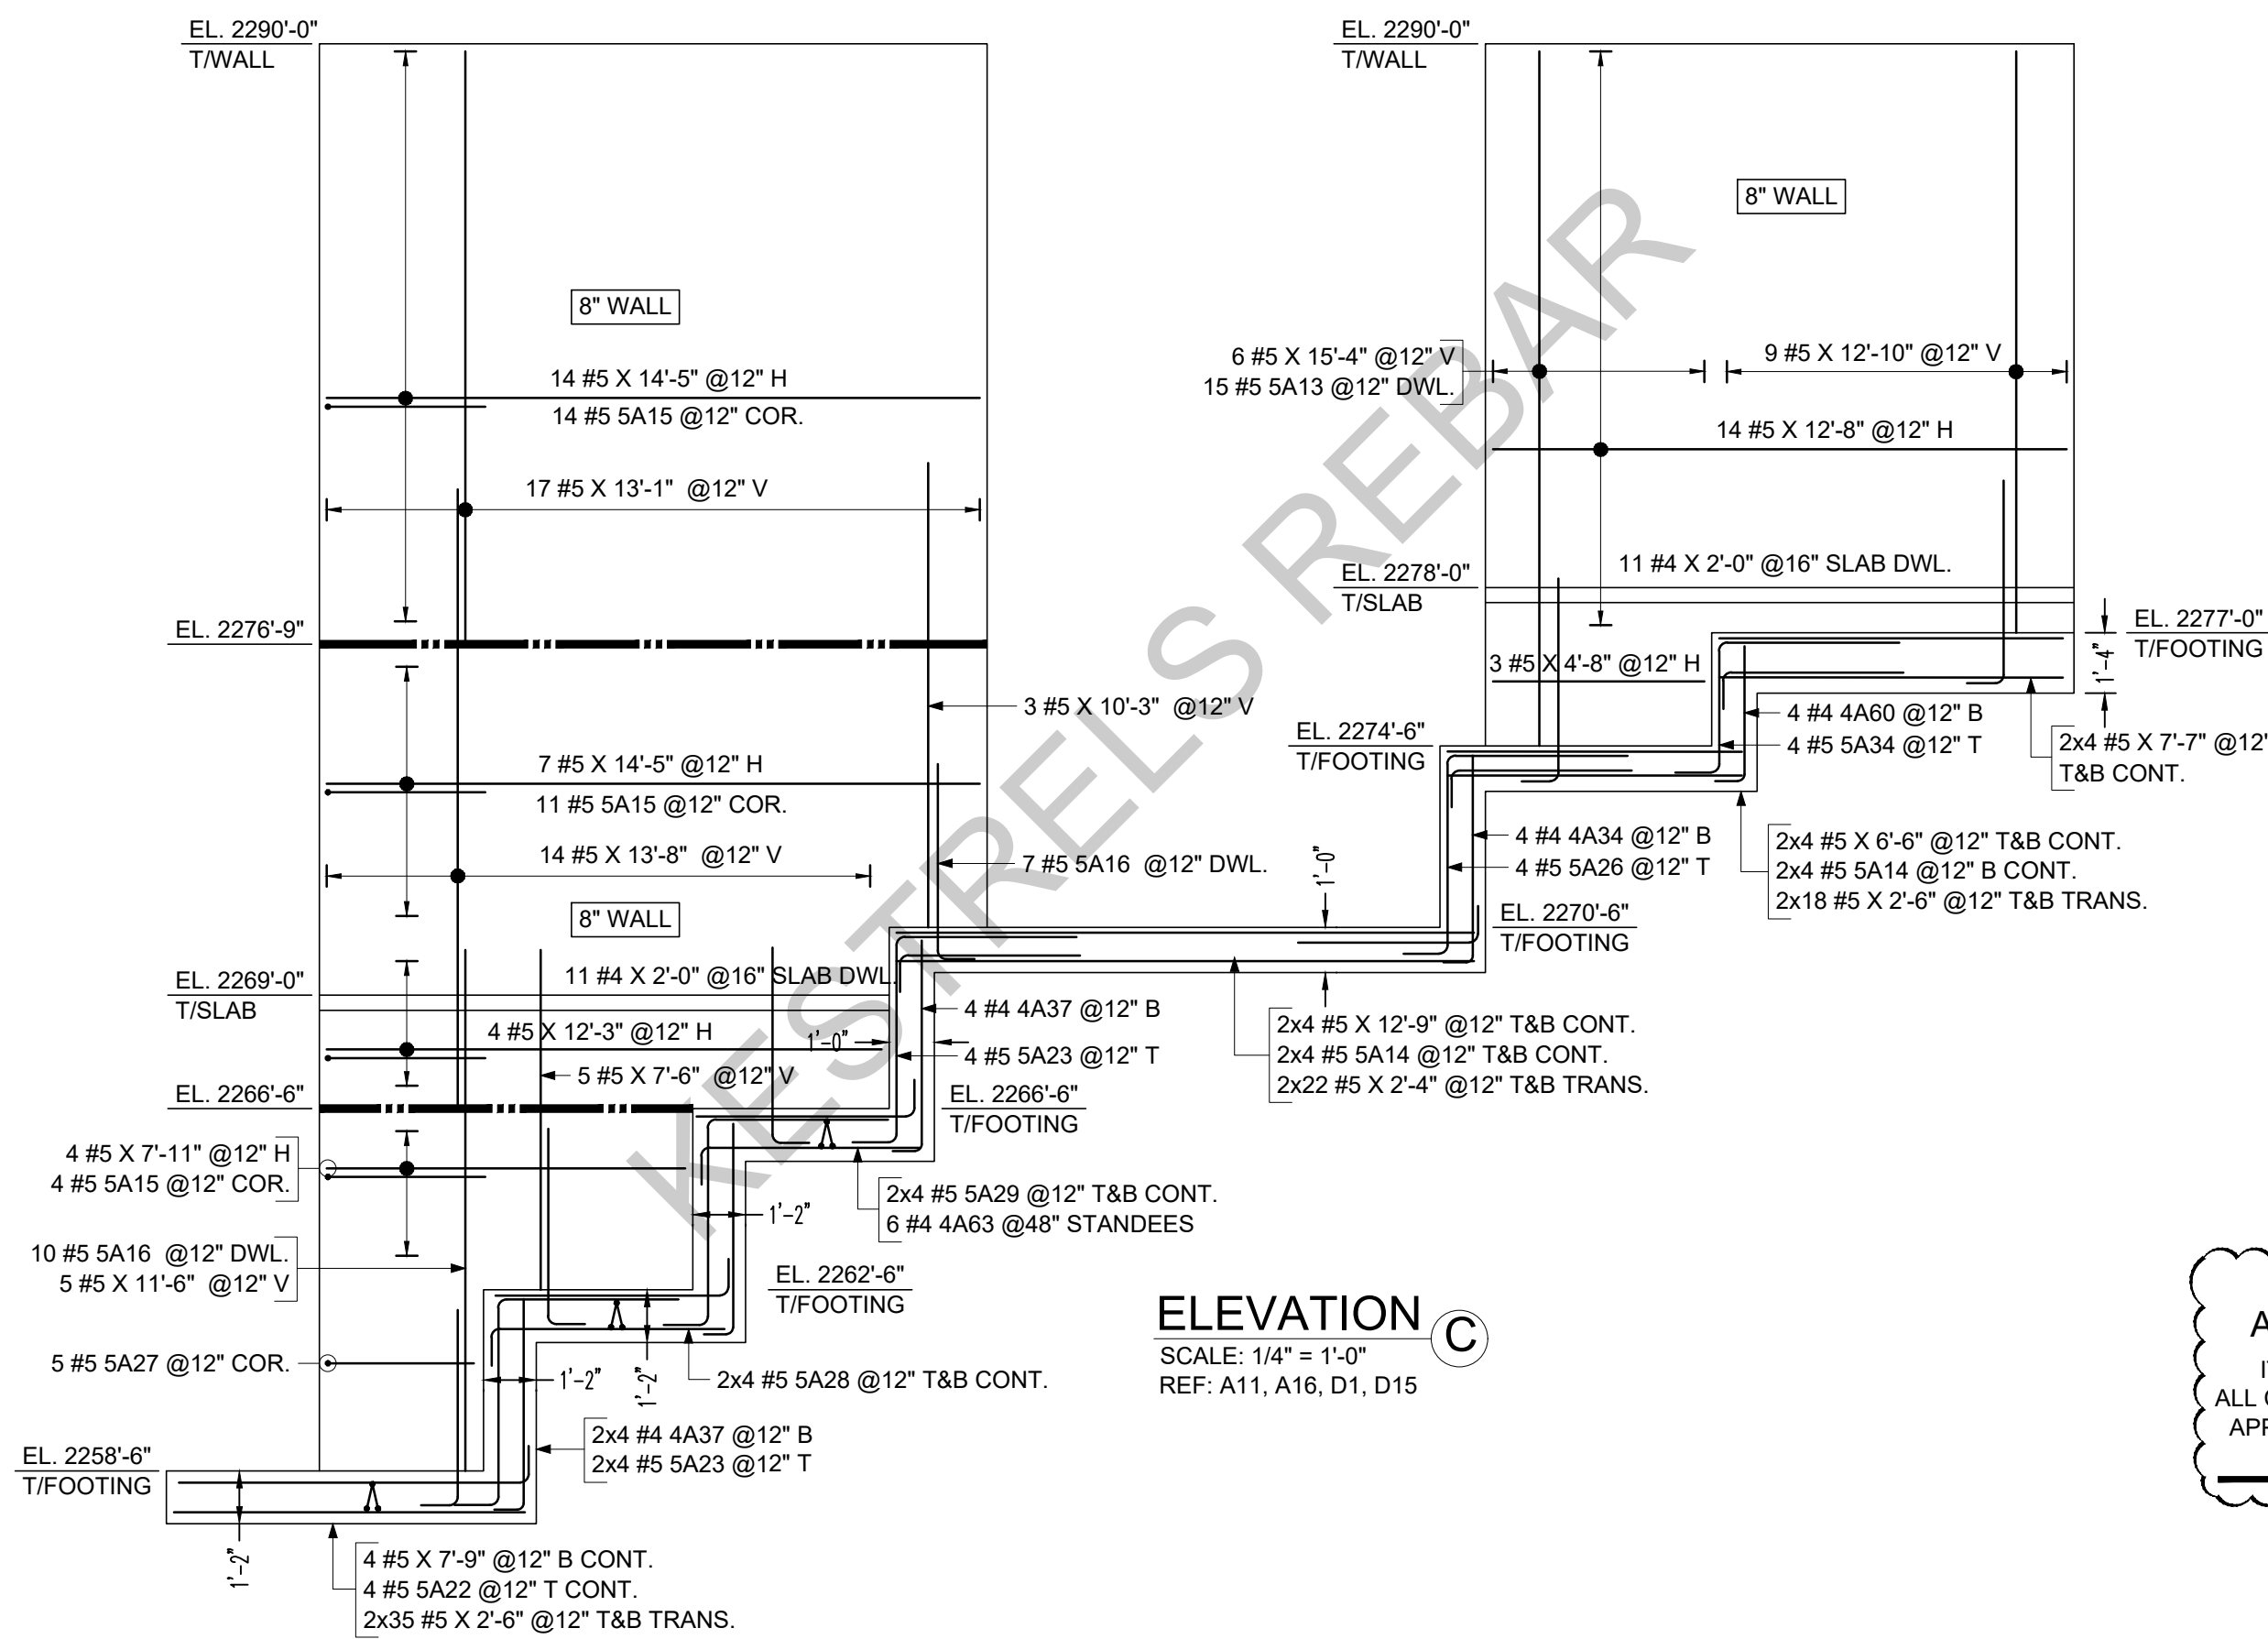

ELEVATION E  
SCALE: 1/4" = 1'-0"  
REF: A11, A16, D1, D15

PLEASE VERIFY  
ALL CLOUDED ITEMS  
IT WILL BE UNDERSTOOD THAT  
ALL CLOUDED ITEMS RETURNED FROM  
APPROVAL WITHOUT COMMENT ARE  
CORRECT AS SUBMITTED.

| LAP SCHEDULE FOR<br>FOUNDATION (CLASS-B) |          |
|------------------------------------------|----------|
| SIZE                                     | 3000 PSI |
| #3                                       | 29"      |
| #4                                       | 38"      |
| #5                                       | 47"      |
| #6                                       | 56"      |

| LAP SCHEDULE FOR<br>WALLS (CLASS-B) |          |
|-------------------------------------|----------|
| SIZE                                | 4000 PSI |
| #3                                  | 25"      |
| #4                                  | 33"      |
| #5                                  | 41"      |
| #6                                  | 49"      |

| ABBREVIATIONS  |        |
|----------------|--------|
| CORNER BAR     | COR.   |
| INTERSECTION   | INT.   |
| TOP & BOTTOM   | T&B    |
| TRANSVERSE     | TRANS. |
| CONTINUOUS     | CONT.  |
| VERTICAL       | V      |
| HORIZONTAL     | H      |
| DOWEL/VERTICAL | D/V    |
| NEAR FACE      | NF     |
| FAR FACE       | FF     |
| EACH SIDE      | ES     |
| TOP OF SLAB    | T.O.S  |

- NOTES:-
1. TYPICAL CLEARANCES  
FOOTING  
A) TOP - 1 1/2"  
B) SIDE - 3"  
C) BOTTOM - 3"
  2. PROVIDE FIELD CUT AS REQUIRED LOCATIONS
  3. BARS TO BE PLACED AT EQUAL SPACING U.O.N.
  4. TILT HOOK TO ACCOMMODATE THE COVER, IF NEEDED
  5. A/E/C PLEASE VERIFY THE ALL CLOUDED ITEMS

ALL BARS ARE ASTM A615 GRADE 60 BLACK







| Drawing Sheet : R-01 |     |      |              |      |         |          |          |        |         |       |         |       |         |         |
|----------------------|-----|------|--------------|------|---------|----------|----------|--------|---------|-------|---------|-------|---------|---------|
| BAR LIST             |     |      |              |      |         |          |          |        |         |       |         |       |         |         |
| Bar Mark             | Qty | Size | Total Length | Type | 'A'     | 'B'      | 'C'      | 'D'    | 'E'     | 'F'   | 'G'     | 'H'   | 'J'     | 'K'     |
| 3A01                 | 110 | #3   | 2'-7"        | T9   | 0'-4"   | 1'-11"   |          |        |         |       | 0'-4"   |       |         |         |
| 3A02                 | 20  | #3   | 1'-4"        | T9   | 0'-4"   | 0'-8"    |          |        |         |       | 0'-4"   |       |         |         |
| 3A03                 | 5   | #3   | 6'-10"       | T1   | 0'-4"   | 1'-2"    | 1'-11"   | 1'-2"  | 1'-11"  |       | 0'-4"   |       |         |         |
| 3A04                 | 216 | #3   | 1'-9"        | T9   | 0'-4"   | 1'-1"    |          |        |         |       | 0'-4"   |       |         |         |
| 3A05                 | 188 | #3   | 5'-4"        | T1   | 0'-4"   | 1'-10"   | 0'-6"    | 1'-10" | 0'-6"   |       | 0'-4"   |       |         |         |
| 3A06                 | 6   | #3   | 12'-10"      | T1   | 0'-4"   | 1'-11"   | 4'-2"    | 1'-11" | 4'-2"   |       | 0'-4"   |       |         |         |
| 3A07                 | 6   | #3   | 10'-4"       | T1   | 0'-4"   | 1'-11"   | 2'-11"   | 1'-11" | 2'-11"  |       | 0'-4"   |       |         |         |
| 4A01a                | 2   | #4   | 12'-8"       | S3   | 0'-4 ½" | 5'-5"    | 1'-1"    | 5'-5"  |         |       | 0'-4 ½" | 0'-3" |         |         |
| Varies To            |     |      |              |      |         |          |          |        |         |       |         |       |         |         |
| 4A01g                | 2   | #4   | 14'-4"       | S3   | 0'-4 ½" | 6'-3"    | 1'-1"    | 6'-3"  |         |       | 0'-4 ½" | 0'-3" |         |         |
| 4A02a                | 2   | #4   | 12'-8"       | S3   | 0'-4 ½" | 5'-5"    | 1'-1"    | 5'-5"  |         |       | 0'-4 ½" | 0'-3" |         |         |
| Varies To            |     |      |              |      |         |          |          |        |         |       |         |       |         |         |
| 4A02d                | 2   | #4   | 13'-6"       | S3   | 0'-4 ½" | 5'-10"   | 1'-1"    | 5'-10" |         |       | 0'-4 ½" | 0'-3" |         |         |
| 4A03a                | 2   | #4   | 12'-8"       | S3   | 0'-4 ½" | 5'-5"    | 1'-1"    | 5'-5"  |         |       | 0'-4 ½" | 0'-3" |         |         |
| Varies To            |     |      |              |      |         |          |          |        |         |       |         |       |         |         |
| 4A03h                | 2   | #4   | 14'-6"       | S3   | 0'-4 ½" | 6'-4"    | 1'-1"    | 6'-4"  |         |       | 0'-4 ½" | 0'-3" |         |         |
| 4A04a                | 2   | #4   | 12'-8"       | S3   | 0'-4 ½" | 5'-5"    | 1'-1"    | 5'-5"  |         |       | 0'-4 ½" | 0'-3" |         |         |
| Varies To            |     |      |              |      |         |          |          |        |         |       |         |       |         |         |
| 4A04c                | 2   | #4   | 13'-4"       | S3   | 0'-4 ½" | 5'-9"    | 1'-1"    | 5'-9"  |         |       | 0'-4 ½" | 0'-3" |         |         |
| 4A05a                | 2   | #4   | 13'-6"       | S3   | 0'-4 ½" | 5'-10"   | 1'-1"    | 5'-10" |         |       | 0'-4 ½" | 0'-3" |         |         |
| Varies To            |     |      |              |      |         |          |          |        |         |       |         |       |         |         |
| 4A05i                | 2   | #4   | 15'-6"       | S3   | 0'-4 ½" | 6'-10"   | 1'-1"    | 6'-10" |         |       | 0'-4 ½" | 0'-3" |         |         |
| 4A06a                | 2   | #4   | 14'-6"       | S3   | 0'-4 ½" | 6'-4"    | 1'-1"    | 6'-4"  |         |       | 0'-4 ½" | 0'-3" |         |         |
| Varies To            |     |      |              |      |         |          |          |        |         |       |         |       |         |         |
| 4A06i                | 2   | #4   | 16'-4"       | S3   | 0'-4 ½" | 7'-3"    | 1'-1"    | 7'-3"  |         |       | 0'-4 ½" | 0'-3" |         |         |
| 4A07                 | 9   | #4   | 16'-1"       | T1   | 0'-4 ½" | 1'-11"   | 5'-9"    | 1'-11" | 5'-9"   |       | 0'-4 ½" |       |         |         |
| 4A08a                | 2   | #4   | 15'-5"       | T1   | 0'-4 ½" | 1'-11"   | 5'-5"    | 1'-11" | 5'-5"   |       | 0'-4 ½" |       |         |         |
| Varies To            |     |      |              |      |         |          |          |        |         |       |         |       |         |         |
| 4A08e                | 2   | #4   | 16'-0"       | T1   | 0'-4 ½" | 1'-11"   | 5'-8"    | 1'-11" | 5'-9"   |       | 0'-4 ½" |       |         |         |
| 4A09                 | 12  | #4   | 5'-5"        | T1   | 0'-4 ½" | 1'-10"   | 0'-6"    | 1'-10" | 0'-6"   |       | 0'-4 ½" |       |         |         |
| 4A10                 | 120 | #4   | 8'-3"        | T1   | 0'-4 ½" | 1'-10"   | 1'-11"   | 1'-10" | 1'-11"  |       | 0'-4 ½" |       |         |         |
| 4A11a                | 2   | #4   | 10'-1"       | T1   | 0'-4 ½" | 1'-3"    | 3'-5"    | 1'-3"  | 3'-5"   |       | 0'-4 ½" |       |         |         |
| Varies To            |     |      |              |      |         |          |          |        |         |       |         |       |         |         |
| 4A11m                | 2   | #4   | 13'-10"      | T1   | 0'-4 ½" | 1'-3"    | 4'-2"    | 1'-11" | 5'-9"   |       | 0'-4 ½" |       |         |         |
| 4A12a                | 2   | #4   | 12'-11"      | T1   | 0'-4 ½" | 1'-11"   | 4'-2"    | 1'-11" | 4'-2"   |       | 0'-4 ½" |       |         |         |
| Varies To            |     |      |              |      |         |          |          |        |         |       |         |       |         |         |
| 4A12i                | 2   | #4   | 15'-0"       | T1   | 0'-4 ½" | 1'-11"   | 4'-8"    | 1'-11" | 5'-9"   |       | 0'-4 ½" |       |         |         |
| 4A13a                | 2   | #4   | 13'-11"      | T1   | 0'-4 ½" | 1'-11"   | 4'-8"    | 1'-11" | 4'-8"   |       | 0'-4 ½" |       |         |         |
| Varies To            |     |      |              |      |         |          |          |        |         |       |         |       |         |         |
| 4A13m                | 2   | #4   | 15'-9"       | T1   | 0'-4 ½" | 1'-11"   | 5'-5"    | 1'-11" | 5'-9"   |       | 0'-4 ½" |       |         |         |
| 4A14                 | 80  | #4   | 6'-11"       | T1   | 0'-4 ½" | 1'-3"    | 1'-10"   | 1'-3"  | 1'-10"  |       | 0'-4 ½" |       |         |         |
| 4A15a                | 1   | #4   | 7'-6"        | T1   | 0'-4 ½" | 1'-1"    | 2'-3 ½"  | 1'-1"  | 2'-3 ½" |       | 0'-4 ½" |       |         |         |
| Varies To            |     |      |              |      |         |          |          |        |         |       |         |       |         |         |
| 4A15j                | 1   | #4   | 10'-11"      | T1   | 0'-4 ½" | 1'-1"    | 3'-10 ½" | 1'-1"  | 4'-1 ½" |       | 0'-4 ½" |       |         |         |
| 4A16a                | 1   | #4   | 7'-6"        | T1   | 0'-4 ½" | 1'-1"    | 2'-3 ½"  | 1'-1"  | 2'-3 ½" |       | 0'-4 ½" |       |         |         |
| Varies To            |     |      |              |      |         |          |          |        |         |       |         |       |         |         |
| 4A16k                | 1   | #4   | 11'-2"       | T1   | 0'-4 ½" | 1'-1"    | 4'-1 ½"  | 1'-1"  | 4'-1 ½" |       | 0'-4 ½" |       |         |         |
| 4A19                 | 152 | #4   | 5'-6"        | T7   |         | 2'-9"    | 2'-9"    |        |         |       |         |       |         |         |
| 4A20                 | 16  | #4   | 4'-8"        | 2    | 0'-8"   | 4'-0"    |          |        |         |       |         |       |         |         |
| 4A21                 | 8   | #4   | 11'-7"       | 2    | 0'-8"   | 10'-11"  |          |        |         |       |         |       |         |         |
| 4A22                 | 8   | #4   | 8'-5"        | 2    | 0'-8"   | 7'-9"    |          |        |         |       |         |       |         |         |
| 4A23                 | 28  | #4   | 6'-4"        | 2    | 0'-8"   | 5'-0"    |          |        |         |       | 0'-8"   |       |         |         |
| 4A24                 | 12  | #4   | 6'-9"        | 17   |         | 2'-9"    | 4'-0"    |        |         |       |         |       |         |         |
| 4A25                 | 8   | #4   | 2'-9"        | 2    | 0'-8"   | 2'-1"    |          |        |         |       |         |       |         |         |
| 4A26                 | 4   | #4   | 7'-10"       | 20   |         | 2'-9"    | 2'-4"    | 2'-9"  |         |       |         |       |         |         |
| 4A27                 | 32  | #4   | 2'-2"        | 2    | 0'-8"   | 1'-6"    |          |        |         |       |         |       |         |         |
| 4A28                 | 4   | #4   | 6'-6"        | 17   |         | 3'-3"    | 3'-3"    |        |         |       |         |       |         |         |
| 4A29                 | 4   | #4   | 6'-1"        | 17   |         | 2'-10"   | 3'-3"    |        |         |       |         |       |         |         |
| 4A30                 | 5   | #4   | 4'-3"        | 17   |         | 1'-0"    | 3'-3"    |        |         |       |         |       |         |         |
| 4A32                 | 8   | #4   | 5'-0"        | 2    | 0'-8"   | 4'-4"    |          |        |         |       |         |       |         |         |
| 4A33                 | 8   | #4   | 3'-9"        | 2    | 0'-8"   | 3'-1"    |          |        |         |       |         |       |         |         |
| 4A34                 | 12  | #4   | 5'-3"        | 2    | 0'-8"   | 4'-7"    |          |        |         |       |         |       |         |         |
| 4A35                 | 4   | #4   | 2'-6"        | 2    | 0'-8"   | 1'-10"   |          |        |         |       |         |       |         |         |
| 4A36                 | 13  | #4   | 5'-6 ½"      | 2    | 0'-8"   | 4'-10 ½" |          |        |         |       |         |       |         |         |
| 4A37                 | 16  | #4   | 5'-4"        | 2    | 0'-8"   | 4'-8"    |          |        |         |       |         |       |         |         |
| 4A38                 | 9   | #4   | 3'-4"        | 2    | 0'-8"   | 2'-8"    |          |        |         |       |         |       |         |         |
| 4A39                 | 18  | #4   | 4'-4"        | 2    | 0'-8"   | 3'-8"    |          |        |         |       |         |       |         |         |
| 4A40                 | 4   | #4   | 4'-0"        | 2    | 0'-8"   | 3'-4"    |          |        |         |       |         |       |         |         |
| 4A41                 | 7   | #4   | 4'-7"        | 2    | 0'-8"   | 3'-11"   |          |        |         |       |         |       |         |         |
| 4A42                 | 33  | #4   | 2'-11"       | 2    | 0'-8"   | 2'-3"    |          |        |         |       |         |       |         |         |
| 4A43                 | 9   | #4   | 7'-1"        | 17   |         | 0'-8"    | 5'-9"    | 0'-8"  |         |       |         |       |         |         |
| 4A44a                | 2   | #4   | 6'-5"        | T1   | 0'-4 ½" | 0'-5"    | 2'-5"    | 0'-5"  | 2'-5"   |       | 0'-4 ½" |       |         |         |
| Varies To            |     |      |              |      |         |          |          |        |         |       |         |       |         |         |
| 4A44i                | 2   | #4   | 11'-9"       | T1   | 0'-4 ½" | 0'-5"    | 2'-11"   | 1'-11" | 5'-9"   |       | 0'-4 ½" |       |         |         |
| 4A45                 | 34  | #4   | 5'-3"        | T1   | 0'-4 ½" | 0'-5"    | 1'-10"   | 0'-5"  | 1'-10"  |       | 0'-4 ½" |       |         |         |
| 4A46                 | 6   | #4   | 6'-11"       | T1   | 0'-4 ½" | 1'-2"    | 1'-11"   | 1'-2"  | 1'-11"  |       | 0'-4 ½" |       |         |         |
| 4A47                 | 4   | #4   | 6'-3"        | T1   | 0'-4 ½" | 0'-10"   | 1'-11"   | 0'-10" | 1'-11"  |       | 0'-4 ½" |       |         |         |
| 4A48                 | 2   | #4   | 6'-5"        | T1   | 0'-4 ½" | 0'-11"   | 1'-11"   | 0'-11" | 1'-11"  |       | 0'-4 ½" |       |         |         |
| 4A49                 | 2   | #4   | 6'-7"        | T1   | 0'-4 ½" | 1'-0"    | 1'-11"   | 1'-0"  | 1'-11"  |       | 0'-4 ½" |       |         |         |
| 4A50                 | 2   | #4   | 5'-9"        | T1   | 0'-4 ½" | 0'-7"    | 1'-11"   | 0'-7"  | 1'-11"  |       | 0'-4 ½" |       |         |         |
| 4A51                 | 2   | #4   | 5'-11"       | T1   | 0'-4 ½" | 0'-8"    | 1'-11"   | 0'-8"  | 1'-11"  |       | 0'-4 ½" |       |         |         |
| 4A52                 | 2   | #4   | 6'-1"        | T1   | 0'-4 ½" | 0'-9"    | 1'-11"   | 0'-9"  | 1'-11"  |       | 0'-4 ½" |       |         |         |
| 4A53a                | 1   | #4   | 6'-9"        | 17   |         | 0'-8"    | 5'-5"    | 0'-8"  |         |       |         |       |         |         |
| Varies To            |     |      |              |      |         |          |          |        |         |       |         |       |         |         |
| 4A53e                | 1   | #4   | 9'-6"        | 17   |         | 1'-11"   | 5'-8"    | 1'-11" |         |       |         |       |         |         |
| 4A54a                | 2   | #4   | 6'-0"        | 17   |         | 0'-8"    | 4'-8"    | 0'-8"  |         |       |         |       |         |         |
| Varies To            |     |      |              |      |         |          |          |        |         |       |         |       |         |         |
| 4A54m                | 2   | #4   | 6'-9"        | 17   |         | 0'-8"    | 5'-5"    | 0'-8"  |         |       |         |       |         |         |
| 4A55a                | 2   | #4   | 5'-6"        | 17   |         | 0'-8"    | 4'-2"    | 0'-8"  |         |       |         |       |         |         |
| Varies To            |     |      |              |      |         |          |          |        |         |       |         |       |         |         |
| 4A55i                | 2   | #4   | 6'-0"        | 17   |         | 0'-8"    | 4'-8"    | 0'-8"  |         |       |         |       |         |         |
| 4A56a                | 2   | #4   | 4'-9"        | 17   |         | 0'-8"    | 3'-5"    | 0'-8"  |         |       |         |       |         |         |
| Varies To            |     |      |              |      |         |          |          |        |         |       |         |       |         |         |
| 4A56m                | 2   | #4   | 5'-6"        | 17   |         | 0'-8"    | 4'-2"    | 0'-8"  |         |       |         |       |         |         |
| 4A57a                | 2   | #4   | 4'-3"        | 17   |         | 0'-8"    | 2'-11"   | 0'-8"  |         |       |         |       |         |         |
| Varies To            |     |      |              |      |         |          |          |        |         |       |         |       |         |         |
| 4A57i                | 2   | #4   | 4'-9"        | 17   |         | 0'-8"    | 3'-5"    | 0'-8"  |         |       |         |       |         |         |
| 4A58a                | 2   | #4   | 9'-1"        | T1   | 0'-4 ½" | 1'-3"    | 2'-11"   | 1'-3"  | 2'-11"  |       | 0'-4 ½" |       |         |         |
| Varies To            |     |      |              |      |         |          |          |        |         |       |         |       |         |         |
| 4A58i                | 2   | #4   | 13'-1"       | T1   | 0'-4 ½" | 1'-3"    | 3'-5"    | 1'-11" | 5'-9"   |       | 0'-4 ½" |       |         |         |
| 4A59a                | 2   | #4   | 3'-3"        | 17   |         | 0'-5"    | 2'-5"    | 0'-5"  |         |       |         |       |         |         |
| Varies To            |     |      |              |      |         |          |          |        |         |       |         |       |         |         |
| 4A59i                | 2   | #4   | 4'-3"        | 17   |         | 0'-8"    | 2'-11"   | 0'-8"  |         |       |         |       |         |         |
| 4A60                 | 4   | #4   | 3'-8"        | 2    | 0'-8"   | 3'-0"    |          |        |         |       |         |       |         |         |
| 4A61                 | 20  | #4   | 5'-2"        | 25   |         | 1'-6"    | 0'-5"    | 1'-4"  | 0'-5"   | 1'-6" |         |       | 0'-2 ½" |         |
| 4A62                 | 4   | #4   | 4'-11"       | 2    | 0'-8"   | 4'-3"    |          |        |         |       |         |       |         |         |
| 4A63                 | 6   | #4   | 5'-6"        | 25   |         | 1'-6"    | 0'-7"    | 1'-4"  | 0'-7"   | 1'-6" |         |       | 0'-3 ½" |         |
| 4A64                 | 21  | #4   | 6'-9 ½"      | 25   |         | 1'-6"    | 1'-4 ½"  | 1'-0"  | 1'-4 ½" | 1'-6" |         |       | 1'-4 ½" | 0'-8 ½" |

| Drawing Sheet : R-01    |     |      |              |      | BAR LIST |        |          |       |          |     |         |     |          |          |     |     |
|-------------------------|-----|------|--------------|------|----------|--------|----------|-------|----------|-----|---------|-----|----------|----------|-----|-----|
| Bar Mark                | Qty | Size | Total Length | Type | 'A'      | 'B'    | 'C'      | 'D'   | 'E'      | 'F' | 'G'     | 'H' | 'J'      | 'K'      | 'O' | 'H' |
| 4A65                    |     | 4 #4 | 5'-7"        | 2    | 0'-8"    | 4'-11" |          |       |          |     |         |     |          |          |     |     |
| 4A66a                   |     | 4 #4 | 16'-8"       | T1   | 0'-4 ½"  | 1'-1"  | 6'-10 ¾" | 1'-1" | 6'-10 ¾" |     | 0'-4 ½" |     |          |          |     |     |
| Varies To               |     |      |              |      |          |        |          |       |          |     |         |     |          |          |     |     |
| 4A66b                   | 4   | #4   | 18'-5"       | T1   | 0'-4 ½"  | 1'-1"  | 7'-9"    | 1'-1" | 7'-9"    |     | 0'-4 ½" |     |          |          |     |     |
| 4A67a                   | 1   | #4   | 6'-9"        | 17   |          | 0'-8"  | 5'-5"    | 0'-8" |          |     |         |     |          |          |     |     |
| Varies To               |     |      |              |      |          |        |          |       |          |     |         |     |          |          |     |     |
| 4A67b                   | 1   | #4   | 7'-0"        | 17   |          | 0'-8"  | 5'-8"    | 0'-8" |          |     |         |     |          |          |     |     |
| 4A68                    | 7   | #4   | 4'-6"        | 2    | 0'-8"    | 3'-10" |          |       |          |     |         |     |          |          |     |     |
| 5A02                    | 92  | #5   | 5'-7"        | 2    | 0'-10"   | 4'-9"  |          |       |          |     |         |     |          |          |     |     |
| 5A03                    | 16  | #5   | 5'-6 ¾"      | 3    |          | 0'-10" | 4'-8 ¾"  |       |          |     | 4'-8 ¾" |     | 0'-6 ¾"  | 1'-4 ¾"  |     |     |
| 5A04                    | 12  | #5   | 16'-3"       | 2    | 0'-10"   | 15'-5" |          |       |          |     |         |     |          |          |     |     |
| 5A05                    | 4   | #5   | 10'-10"      | 2    | 0'-10"   | 10'-0" |          |       |          |     |         |     |          |          |     |     |
| 5A06                    | 4   | #5   | 10'-1"       | 4    | 0'-10"   | 2'-3"  | 7'-0"    |       |          |     | 0'-8 ¾" |     | 6'-11 ¾" | 9'-2 ¾"  |     |     |
| 5A07                    | 22  | #5   | 10'-1"       | 2    | 0'-10"   | 9'-3"  |          |       |          |     |         |     |          |          |     |     |
| 5A08                    | 4   | #5   | 10'-6"       | 3    | 4'-0"    | 6'-6"  |          |       |          |     | 0'-7 ¾" |     | 6'-5 ¾"  | 10'-5 ¾" |     |     |
| 5A09                    | 8   | #5   | 5'-6 ¾"      | 3    |          | 0'-10" | 4'-8 ¾"  |       |          |     | 4'-8 ¾" |     | 0'-4 ¾"  | 1'-2 ¾"  |     |     |
| 5A10                    | 16  | #5   | 9'-7"        | 20   |          | 4'-0"  | 4'-7"    | 1'-0" |          |     |         |     |          |          |     |     |
| 5A11                    | 4   | #5   | 9'-4"        | 2    | 0'-10"   | 8'-6"  |          |       |          |     |         |     |          |          |     |     |
| 5A12                    | 13  | #5   | 9'-10 ¾"     | 20   |          | 4'-0"  | 4'-10 ¾" | 1'-0" |          |     |         |     |          |          |     |     |
| 5A13                    | 30  | #5   | 5'-4"        | 2    | 0'-10"   | 4'-6"  |          |       |          |     |         |     |          |          |     |     |
| 5A14                    | 48  | #5   | 4'-10"       | 2    | 0'-10"   | 4'-0"  |          |       |          |     |         |     |          |          |     |     |
| 5A15                    | 54  | #5   | 7'-0"        | 17   |          | 3'-6"  | 3'-6"    |       |          |     |         |     |          |          |     |     |
| 5A16                    | 135 | #5   | 5'-2"        | 2    | 0'-10"   | 4'-4"  |          |       |          |     |         |     |          |          |     |     |
| 5A17                    | 38  | #5   | 8'-0"        | 17   |          | 4'-0"  | 4'-0"    |       |          |     |         |     |          |          |     |     |
| 5A18                    | 9   | #5   | 7'-2"        | 2    | 0'-10"   | 6'-4"  |          |       |          |     |         |     |          |          |     |     |
| 5A19                    | 18  | #5   | 8'-7"        | 20   |          | 1'-0"  | 3'-7"    | 4'-0" |          |     |         |     |          |          |     |     |
| 5A20                    | 35  | #5   | 6'-7"        | 2    | 0'-10"   | 5'-9"  |          |       |          |     |         |     |          |          |     |     |
| 5A21                    | 9   | #5   | 7'-7"        | 20   |          | 1'-0"  | 2'-7"    | 4'-0" |          |     |         |     |          |          |     |     |
| 5A22                    | 4   | #5   | 8'-7"        | 2    | 0'-10"   | 7'-9"  |          |       |          |     |         |     |          |          |     |     |
| 5A23                    | 16  | #5   | 9'-7"        | 20   |          | 1'-0"  | 4'-7"    | 4'-0" |          |     |         |     |          |          |     |     |
| 5A24                    | 4   | #5   | 8'-3"        | 20   |          | 1'-0"  | 3'-3"    | 4'-0" |          |     |         |     |          |          |     |     |
| 5A26                    | 4   | #5   | 9'-5"        | 20   |          | 1'-0"  | 4'-5"    | 4'-0" |          |     |         |     |          |          |     |     |
| 5A27                    | 5   | #5   | 6'-9"        | 17   |          | 3'-3"  | 3'-6"    |       |          |     |         |     |          |          |     |     |
| 5A28                    | 8   | #5   | 6'-0"        | 2    | 0'-10"   | 5'-2"  |          |       |          |     |         |     |          |          |     |     |
| 5A29                    | 8   | #5   | 5'-8"        | 2    | 0'-10"   | 4'-10" |          |       |          |     |         |     |          |          |     |     |
| 5A31                    | 8   | #5   | 8'-2"        | 20   |          | 4'-0"  | 3'-2"    | 1'-0" |          |     |         |     |          |          |     |     |
| 5A32                    | 7   | #5   | 8'-10"       | 20   |          | 4'-0"  | 3'-10"   | 1'-0" |          |     |         |     |          |          |     |     |
| 5A33                    | 7   | #5   | 8'-11"       | 20   |          | 4'-0"  | 3'-11"   | 1'-0" |          |     |         |     |          |          |     |     |
| 5A34                    | 4   | #5   | 7'-11"       | 20   |          | 1'-0"  | 2'-11"   | 4'-0" |          |     |         |     |          |          |     |     |
| 5A36                    | 8   | #5   | 6'-4"        | 2    | 0'-10"   | 5'-6"  |          |       |          |     |         |     |          |          |     |     |
| 5A37                    | 4   | #5   | 9'-1"        | 20   |          | 1'-0"  | 4'-1"    | 4'-0" |          |     |         |     |          |          |     |     |
| 5A38                    | 4   | #5   | 10'-1"       | 20   |          | 4'-0"  | 5'-1"    | 1'-0" |          |     |         |     |          |          |     |     |
| 6A01                    | 13  | #6   | 16'-6"       | 2    | 1'-0"    | 15'-6" |          |       |          |     |         |     |          |          |     |     |
| T9                      |     |      |              |      |          |        |          |       |          |     |         |     |          |          |     |     |
| T1 Hooks A & G optional |     |      |              |      |          |        |          |       |          |     |         |     |          |          |     |     |
| S3                      |     |      |              |      |          |        |          |       |          |     |         |     |          |          |     |     |
| 17                      |     |      |              |      |          |        |          |       |          |     |         |     |          |          |     |     |
| 2 Hook G optional       |     |      |              |      |          |        |          |       |          |     |         |     |          |          |     |     |
| 20                      |     |      |              |      |          |        |          |       |          |     |         |     |          |          |     |     |
| 25                      |     |      |              |      |          |        |          |       |          |     |         |     |          |          |     |     |









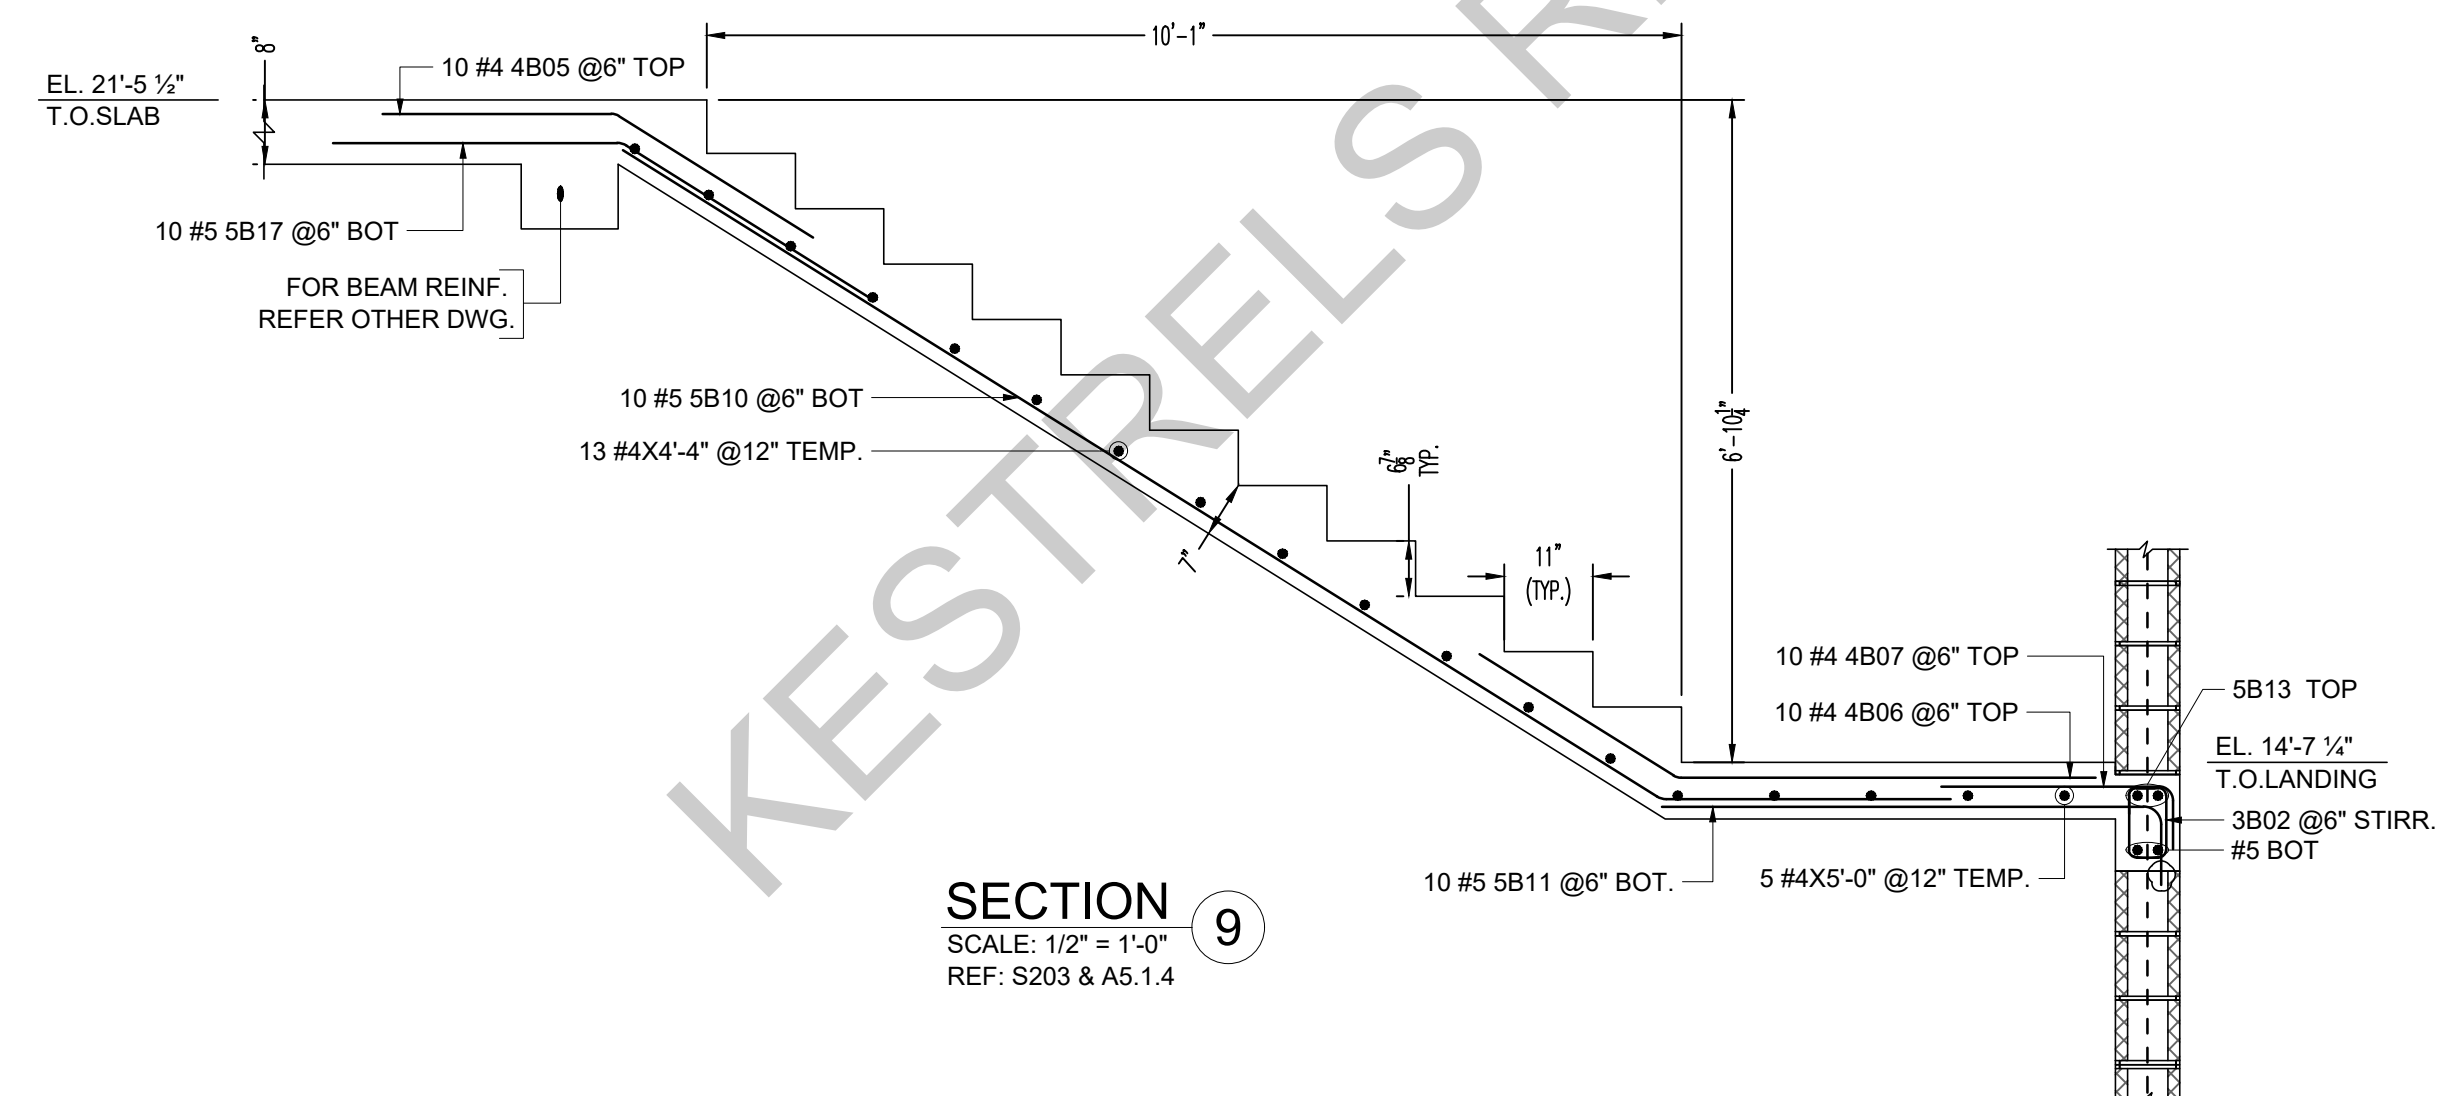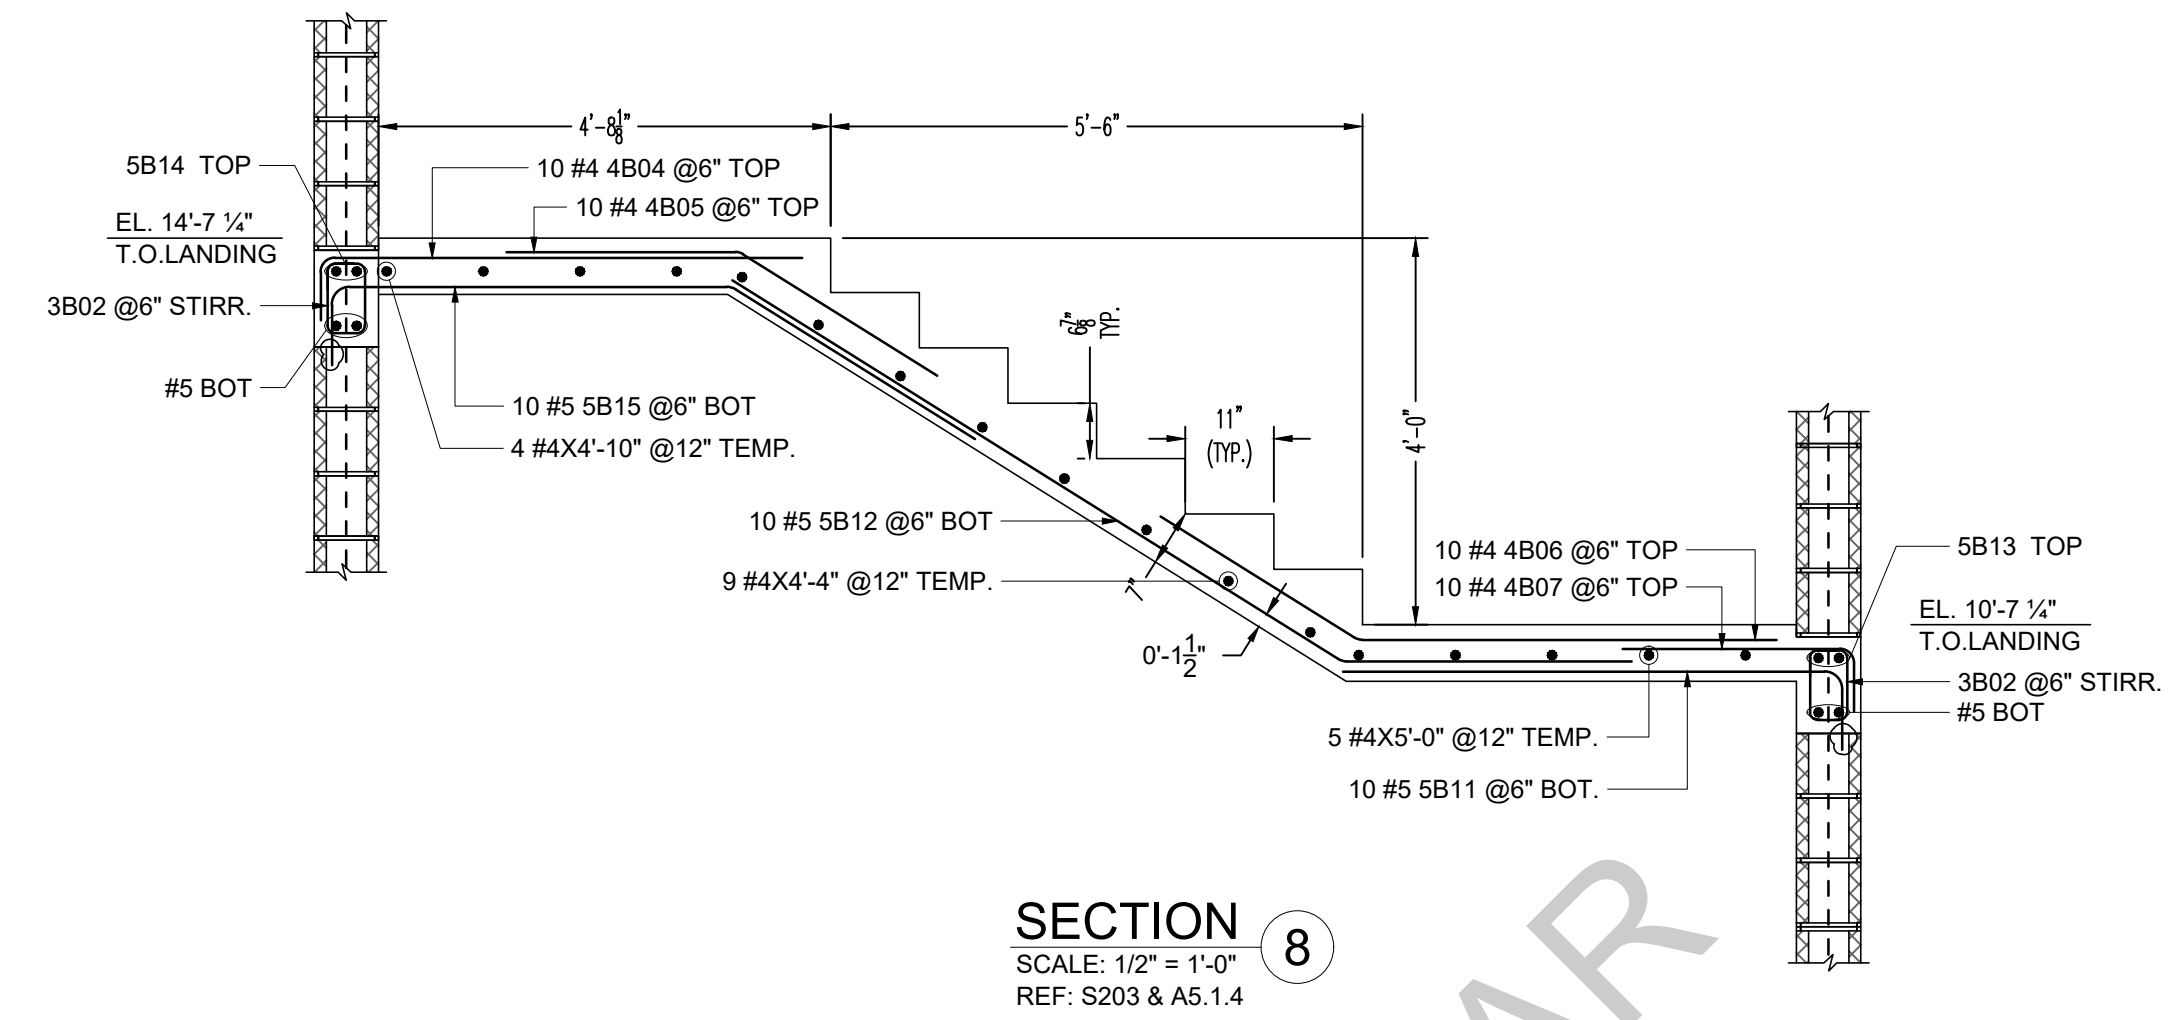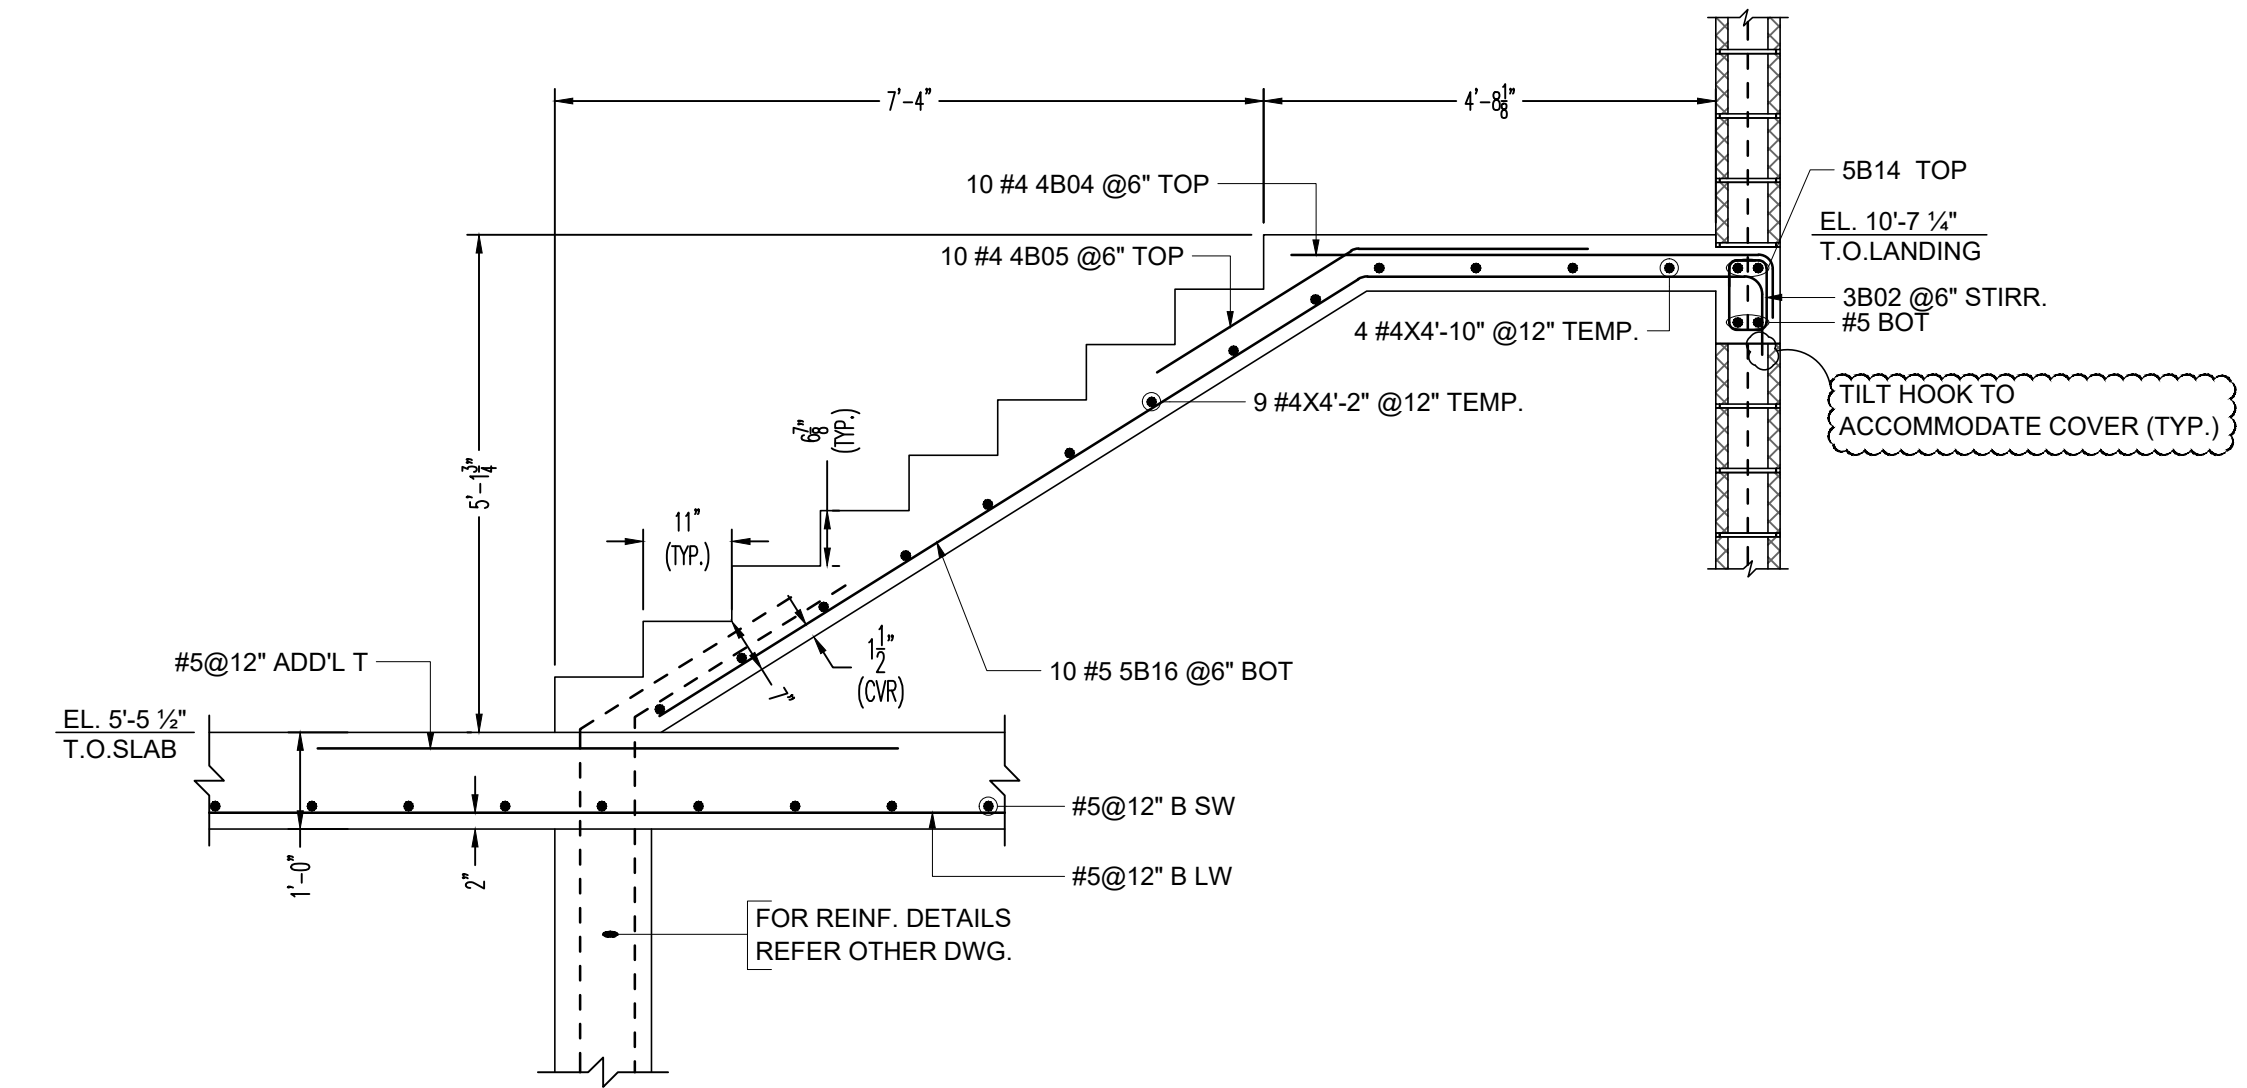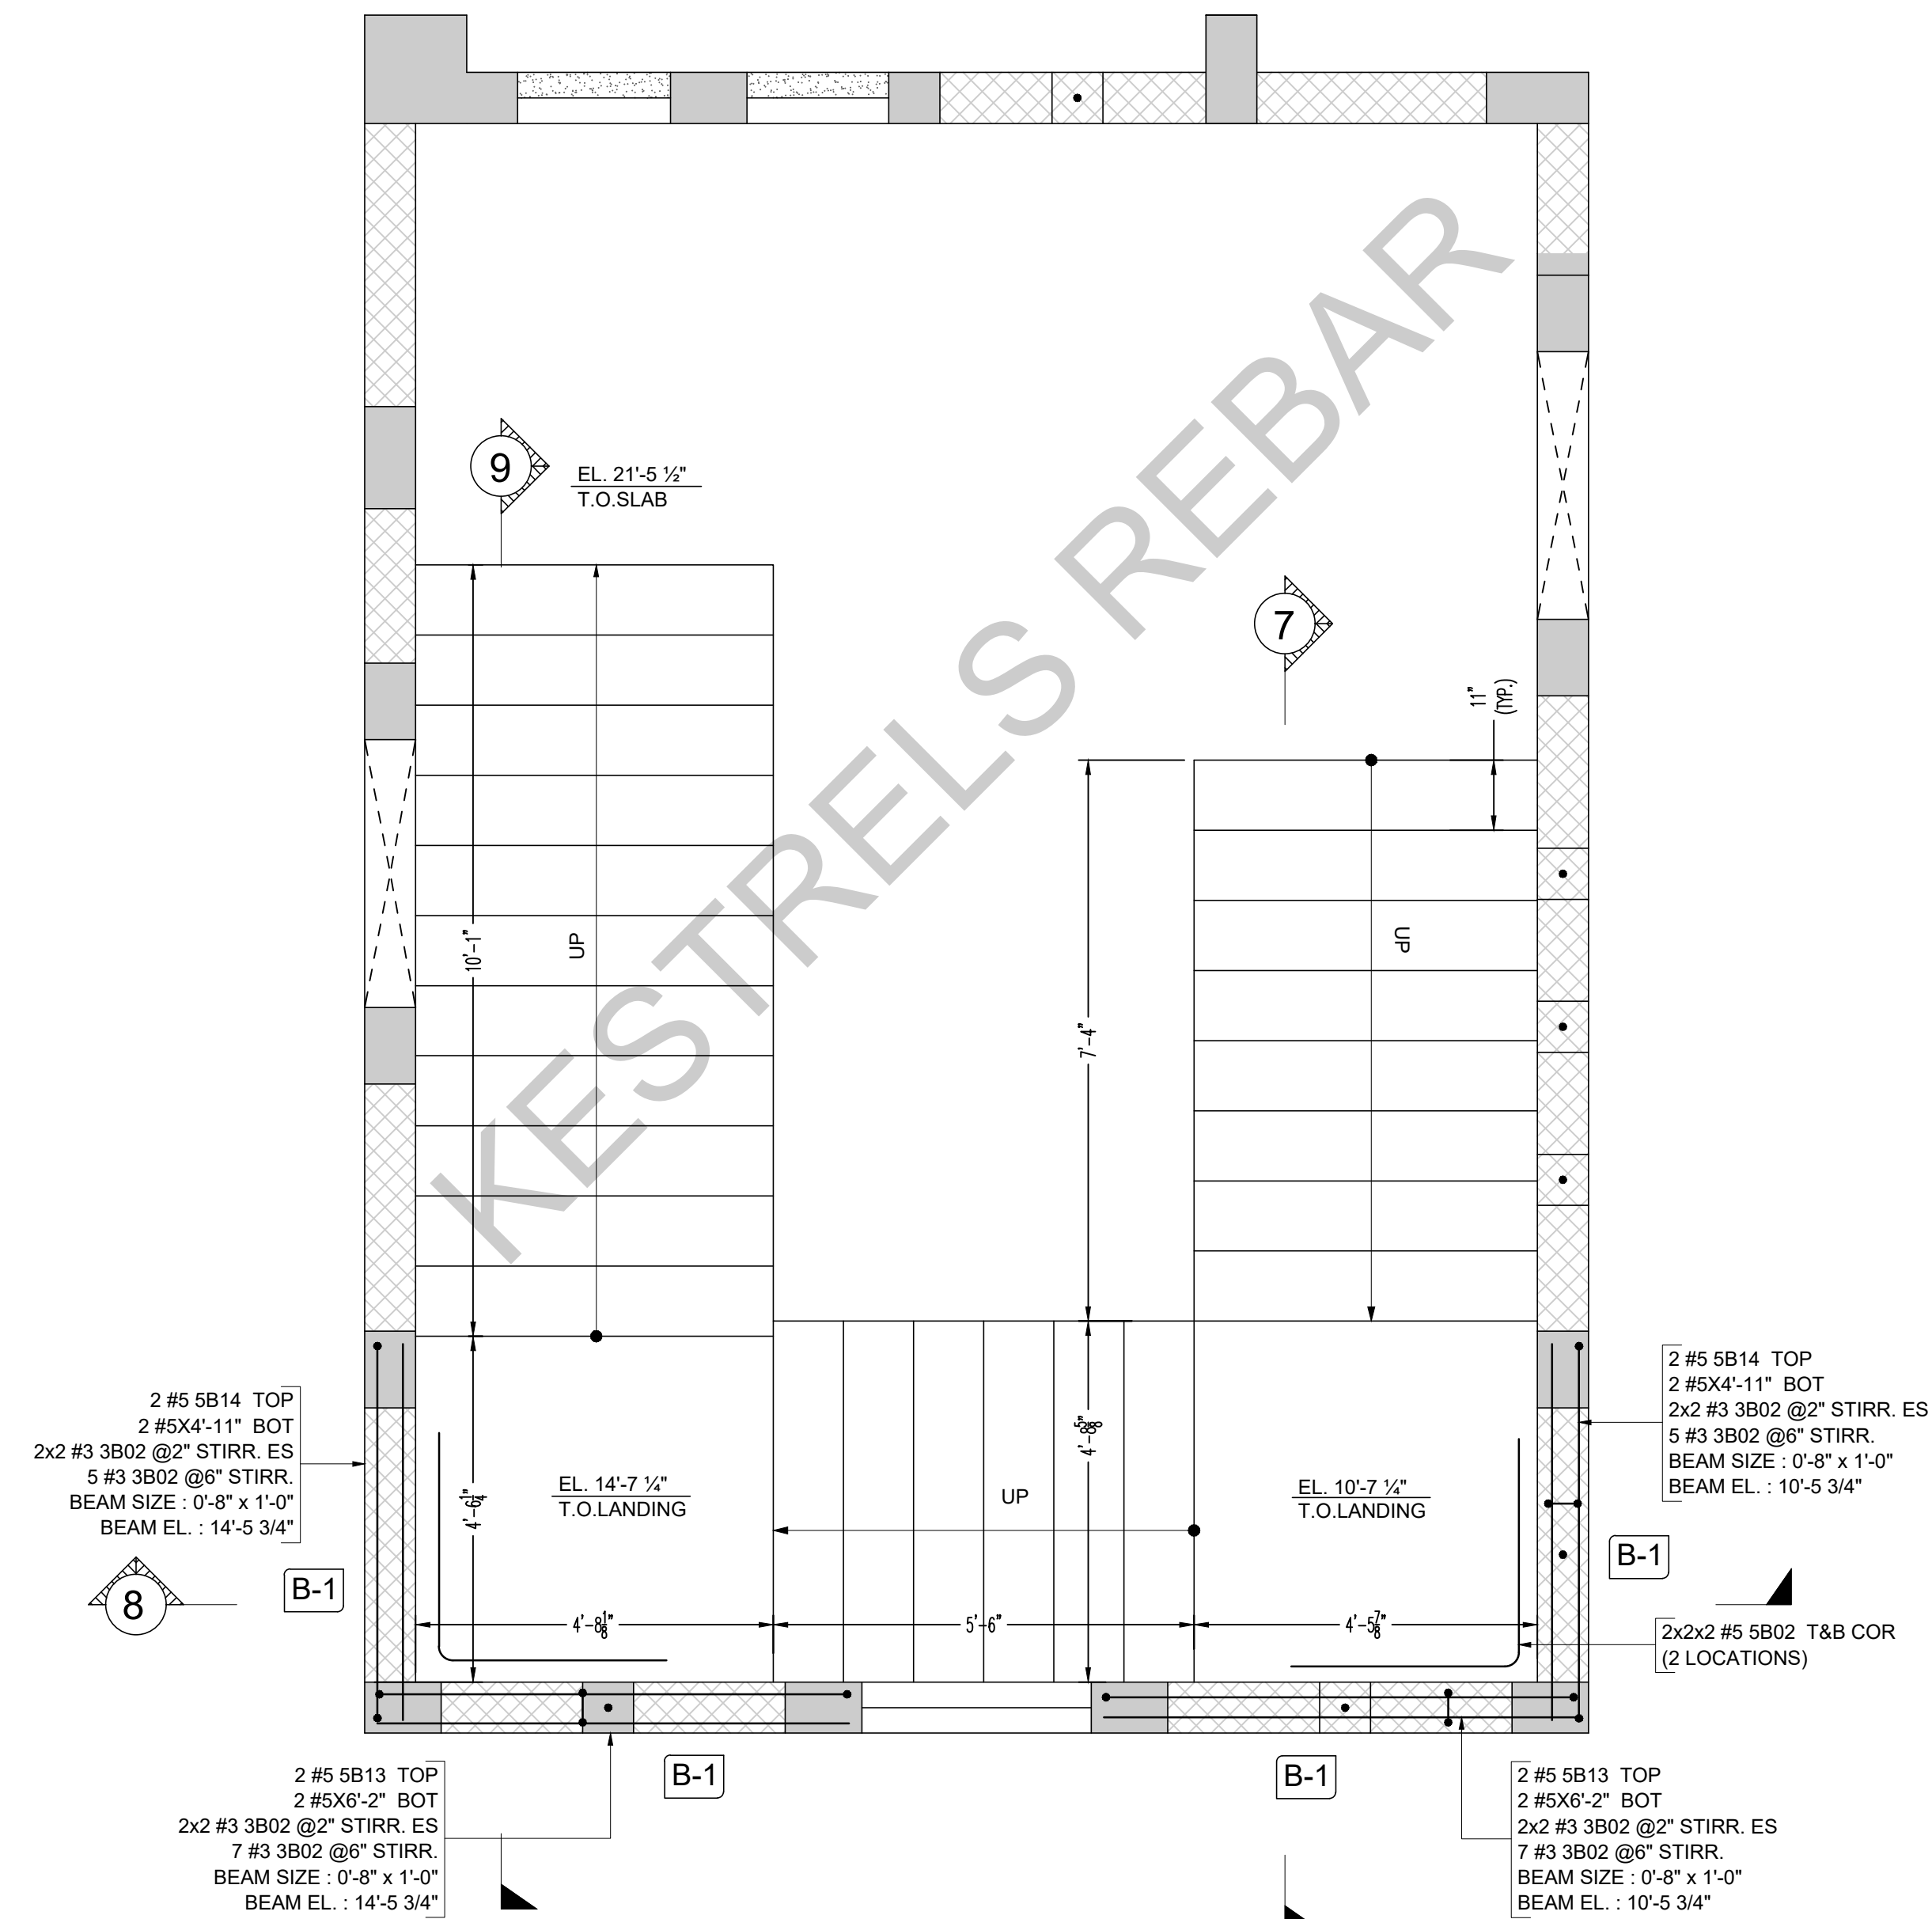




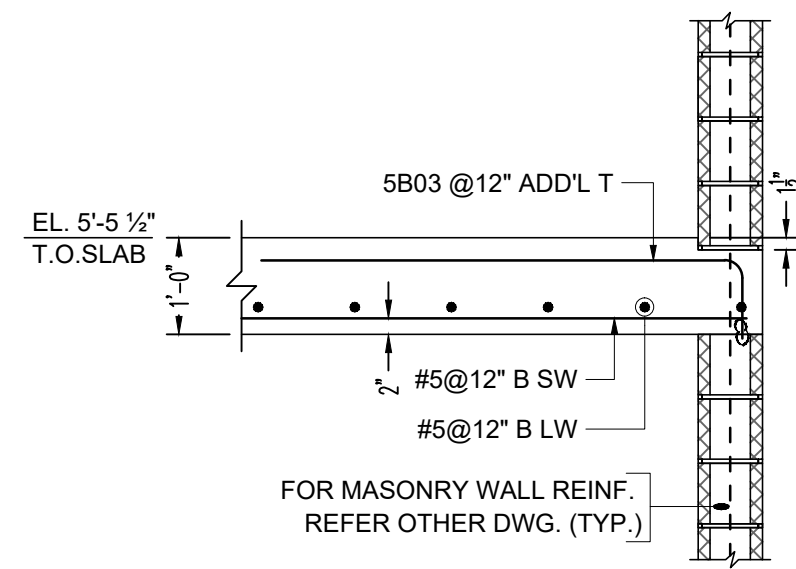


**SECTION 1**  
SCALE: 1/2" = 1'-0"  
REF: 1/S200

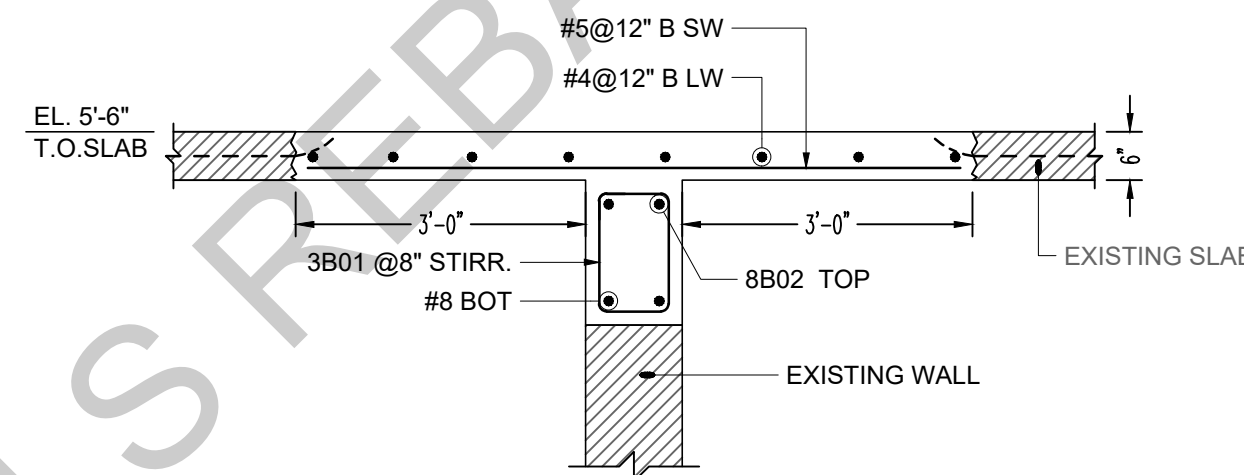


**SECTION 2**  
SCALE: 1/2" = 1'-0"  
REF: 5/S202

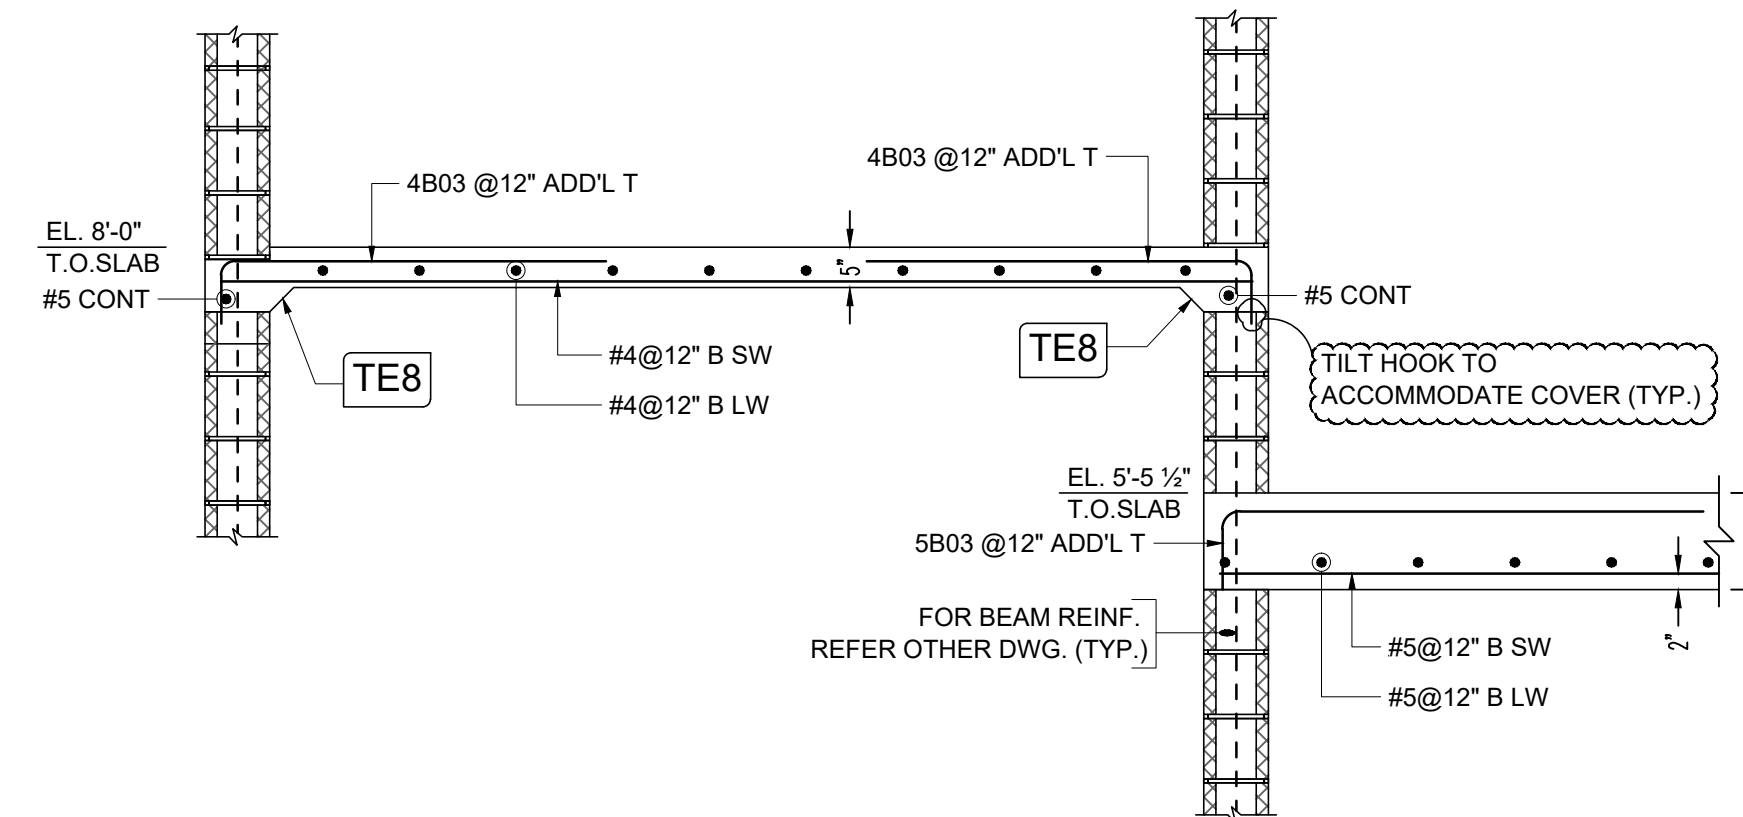


**SECTION 3**  
SCALE: 1/2" = 1'-0"  
REF: 3/S200

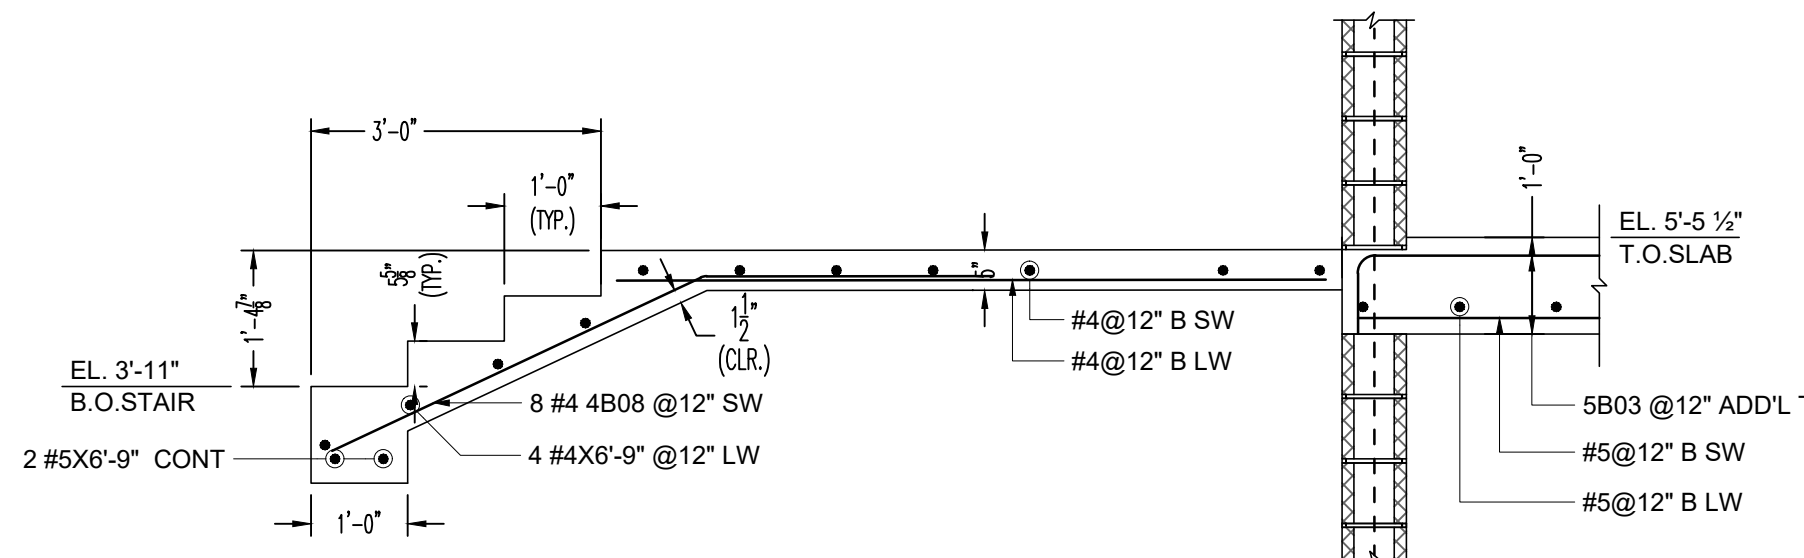

**SECTION 4**  
SCALE: 1/2" = 1'-0"  
REF: 3/S202

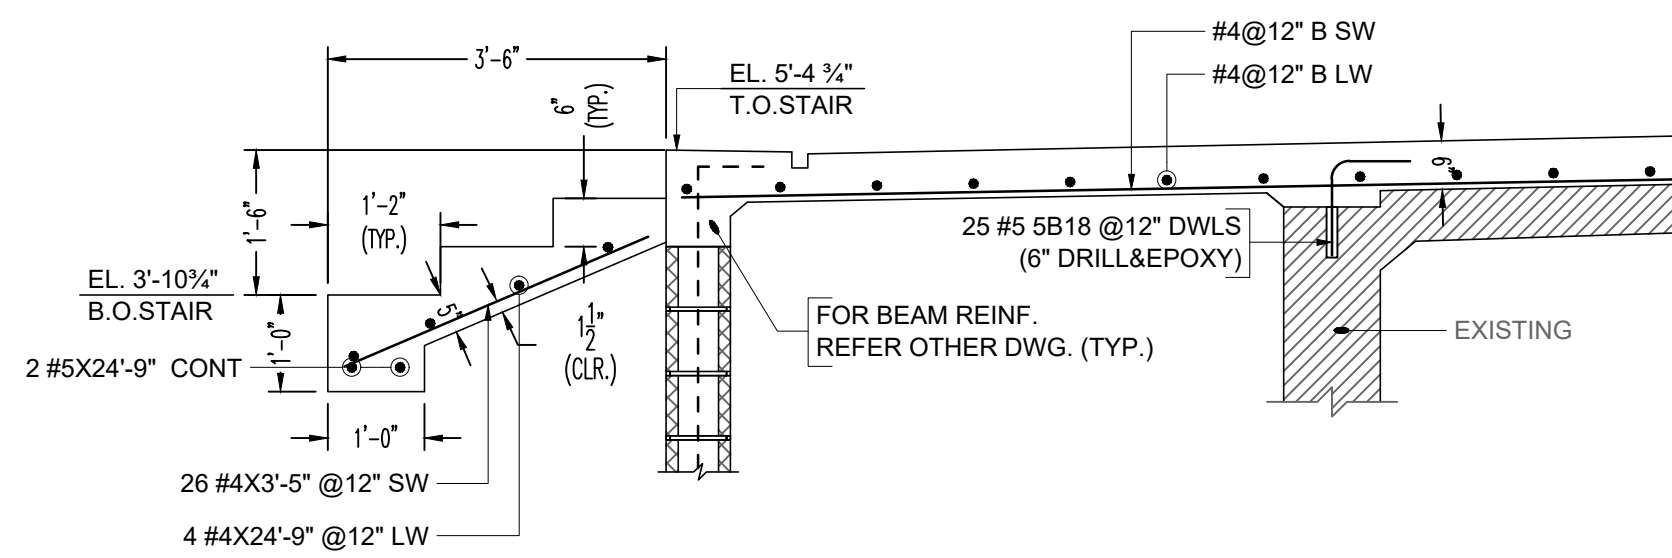


**SECTION 5**  
SCALE: 1/2" = 1'-0"  
REF: 3/S202

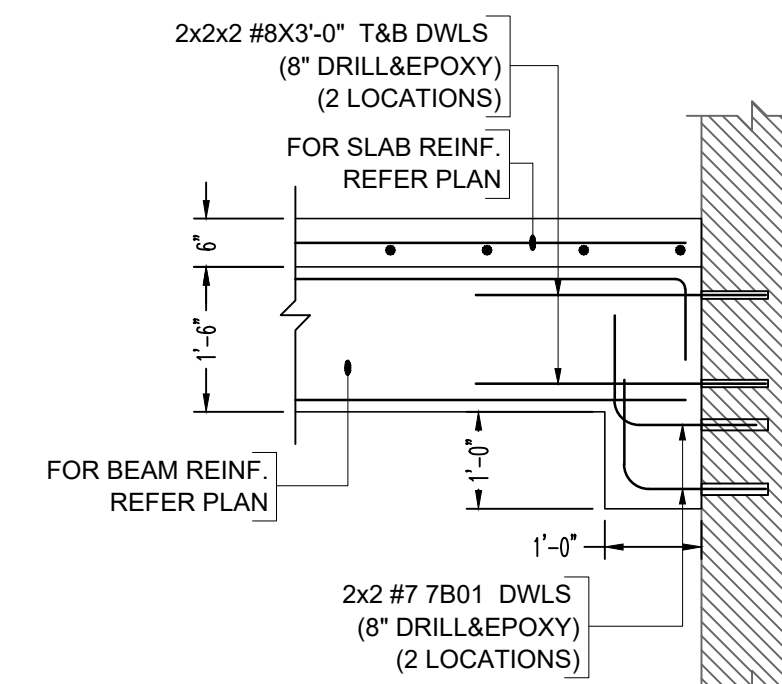


**SECTION 6**  
SCALE: 1/2" = 1'-0"  
REF: S303


| Drawing Sheet : R03 |     | BENDING DETAILS |              |      |        |           |            |            |           |       |        |            |     |            |            |     |
|---------------------|-----|-----------------|--------------|------|--------|-----------|------------|------------|-----------|-------|--------|------------|-----|------------|------------|-----|
| Bar Mark            | Qty | Size            | Total Length | Type | 'A'    | 'B'       | 'C'        | 'D'        | 'E'       | 'F'   | 'G'    | 'H'        | 'J' | 'K'        | 'O'        | 'R' |
| 4B01                | 6   | #4              | 4'-11 3/4"   | 3    |        | 2'-6"     | 2'-5 3/4"  |            |           |       |        | 0'-2 3/4"  |     | 2'-5 3/4"  | 4'-11 3/4" |     |
| 5B01                | 2   | #5              | 5'-11 3/4"   | 3    |        | 3'-0"     | 2'-11 3/4" |            |           |       |        | 0'-3 3/4"  |     | 2'-11 3/4" | 5'-11 3/4" |     |
| 5B02                | 13  | #5              | 6'-0"        | 17   |        | 3'-0"     | 3'-0"      |            |           |       |        |            |     |            |            |     |
| 5B03                | 222 | #5              | 5'-10"       | 2    | 0'-10" | 5'-0"     |            |            |           |       |        |            |     |            |            |     |
| 5B04                | 10  | #5              | 6'-0"        | 3    |        | 2'-7"     | 0'-5 3/4"  | 1'-10 3/4" | 0'-5 3/4" | 0'-8" |        | 0'-4 3/4"  |     | 0'-2 3/4"  | 5'-7"      |     |
| 5B05                | 5   | #5              | 6'-0 3/4"    | 3    |        | 3'-0"     | 0'-5 3/4"  | 1'-2"      | 0'-5 3/4" | 1'-0" |        | 0'-4 3/4"  |     | 0'-2 3/4"  | 5'-7 3/4"  |     |
| 5B06                | 25  | #5              | 6'-0 3/4"    | 3    |        | 2'-0"     | 0'-5 3/4"  | 1'-2"      | 0'-5 3/4" | 2'-0" |        | 0'-4 3/4"  |     | 0'-2 3/4"  | 5'-7 3/4"  |     |
| 5B07                | 1   | #5              | 5'-9"        | 17   |        | 2'-4"     | 3'-5"      |            |           |       |        |            |     |            |            |     |
| 5B08                | 2   | #5              | 10'-0"       | 17   |        | 3'-0"     | 4'-0"      | 3'-0"      |           |       |        |            |     |            |            |     |
| 4B02                | 28  | #4              | 5'-4"        | 2    | 0'-8"  | 4'-0"     |            |            |           |       | 0'-8"  |            |     |            |            |     |
| 5B09                | 5   | #5              | 9'-9"        | 3    |        | 3'-0"     | 0'-5 3/4"  | 2'-10 3/4" | 0'-5 3/4" | 3'-0" |        | 0'-4 3/4"  |     | 0'-2 3/4"  | 9'-4"      |     |
| 3B01                | 104 | #3              | 4'-8"        | 12   | 0'-4"  | 0'-9"     | 1'-3"      | 0'-9"      | 1'-3"     |       | 0'-4"  |            |     |            |            |     |
| 8B01                | 2   | #8              | 24'-0"       | 2    | 1'-4"  | 22'-8"    |            |            |           |       |        |            |     |            |            |     |
| 8B02                | 2   | #8              | 23'-10"      | 2    | 1'-4"  | 22'-6"    |            |            |           |       |        |            |     |            |            |     |
| 4B03                | 96  | #4              | 4'-8"        | 2    | 0'-8"  | 4'-0"     |            |            |           |       |        |            |     |            |            |     |
| 5B10                | 10  | #5              | 15'-7 3/4"   | 3    |        | 3'-0"     | 12'-7 3/4" |            |           |       |        | 6'-9"      |     | 10'-8 3/4" | 13'-8 3/4" |     |
| 5B11                | 20  | #5              | 6'-0 3/4"    | 2    | 0'-10" | 5'-2 3/4" |            |            |           |       |        |            |     |            |            |     |
| 5B12                | 10  | #5              | 10'-5"       | 3    |        | 3'-0"     | 7'-5"      |            |           |       |        | 3'-11 3/4" |     | 6'-3 3/4"  | 9'-3 3/4"  |     |
| 4B04                | 20  | #4              | 5'-8"        | 2    | 0'-8"  | 5'-0"     |            |            |           |       |        |            |     |            |            |     |
| 5B13                | 4   | #5              | 7'-10"       | 2    | 0'-10" | 6'-2"     |            |            |           |       | 0'-10" |            |     |            |            |     |
| 3B02                | 40  | #3              | 3'-0"        | 12   | 0'-4"  | 0'-5"     | 0'-9"      | 0'-5"      | 0'-9"     |       | 0'-4"  |            |     |            |            |     |
| 5B14                | 4   | #5              | 6'-7"        | 2    | 0'-10" | 4'-11"    |            |            |           |       | 0'-10" |            |     |            |            |     |
| 7B01                | 4   | #7              | 2'-8"        | 2    | 1'-2"  | 1'-6"     |            |            |           |       |        |            |     |            |            |     |
| 5B15                | 10  | #5              | 7'-11 3/4"   | 4    | 0'-10" | 4'-2"     | 2'-11 3/4" |            |           |       |        | 1'-6 3/4"  |     | 2'-6 3/4"  | 6'-8 3/4"  |     |
| 5B16                | 10  | #5              | 13'-6 3/4"   | 4    | 0'-10" | 4'-2"     | 8'-6 3/4"  |            |           |       |        | 4'-6 3/4"  |     | 7'-3 3/4"  | 11'-5 3/4" |     |
| 4B05                | 30  | #4              | 4'-9 3/4"    | 3    |        | 2'-5"     | 2'-4 3/4"  |            |           |       |        | 1'-3 3/4"  |     | 2'-0 3/4"  | 4'-5 3/4"  |     |
| 4B06                | 20  | #4              | 6'-8 3/4"    | 3    |        | 4'-4"     | 2'-4 3/4"  |            |           |       |        | 1'-3 3/4"  |     | 2'-0 3/4"  | 6'-4 3/4"  |     |
| 5B17                | 10  | #5              | 5'-11 3/4"   | 3    |        | 3'-0"     | 2'-11 3/4" |            |           |       |        | 1'-7 3/4"  |     | 2'-6"      | 5'-6"      |     |
| 4B07                | 20  | #4              | 3'-1"        | 2    | 0'-8"  | 2'-5"     |            |            |           |       |        |            |     |            |            |     |
| 5B18                | 25  | #5              | 1'-10"       | 2    | 0'-10" | 1'-0"     |            |            |           |       |        |            |     |            |            |     |
| 4B08                | 8   | #4              | 7'-3"        | 3    |        | 3'-0"     | 4'-3"      |            |           |       |        | 1'-10"     |     | 3'-10"     | 6'-10"     |     |

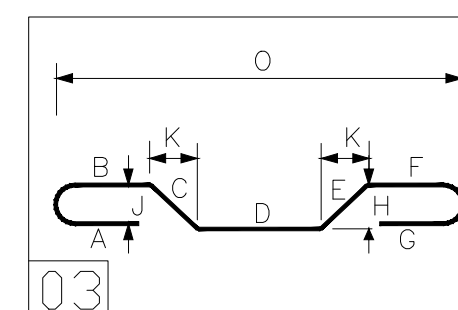


17

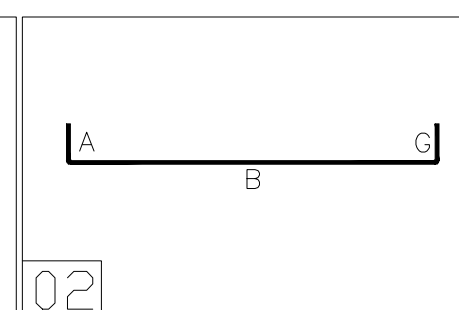

02

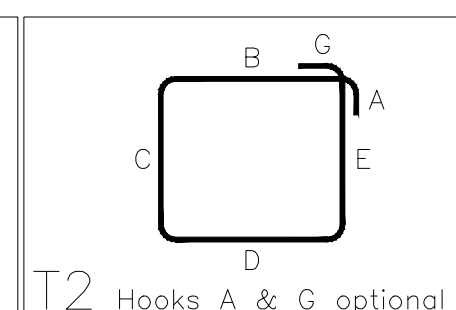

T2 Hooks A & G optional

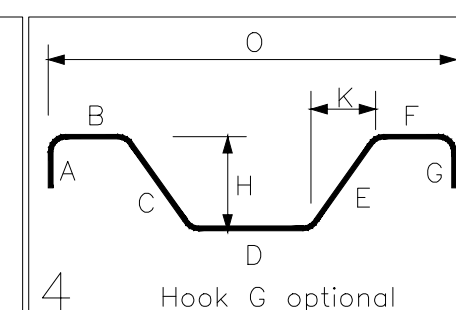

4 Hook G optional

| LAP SCHEDULE FOR BEAM (CLASS-B) |      |       |  |
|---------------------------------|------|-------|--|
| 5000 PSI                        |      |       |  |
| SIZE                            | TOP  | OTHER |  |
| #3                              | 22"  | 17"   |  |
| #4                              | 29"  | 22"   |  |
| #5                              | 36"  | 28"   |  |
| #6                              | 43"  | 33"   |  |
| #7                              | 64"  | 49"   |  |
| #8                              | 72"  | 55"   |  |
| #9                              | 82"  | 63"   |  |
| #10                             | 91"  | 70"   |  |
| #11                             | 101" | 78"   |  |

ENGINEER CONFIRM THE LAP SCHEDULE



| LAP SCHEDULE FOR SLAB (CLASS-B) |      |       |  |
|---------------------------------|------|-------|--|
| 3000 PSI                        |      |       |  |
| SIZE                            | TOP  | OTHER |  |
| #3                              | 28"  | 22"   |  |
| #4                              | 37"  | 29"   |  |
| #5                              | 47"  | 36"   |  |
| #6                              | 56"  | 43"   |  |
| #7                              | 81"  | 63"   |  |
| #8                              | 93"  | 72"   |  |
| #9                              | 105" | 81"   |  |
| #10                             | 118" | 91"   |  |
| #11                             | 131" | 101"  |  |

#### NOTES:-


1. TYPICAL CLEARANCES  
A). BEAM STIRRUPS - 1 1/2"  
B). END - 2"
2. A/E/C PLEASE VERIFY THE ALL CLOUDED ITEMS
3. PROVIDE FIELD CUT AS REQUIRED LOCATIONS
4. BARS TO BE PLACED AT EQUAL SPACING U.O.N.
5. TILT HOOK TO ACCOMODATE THE COVER, IF NEED

ALL BARS ARE ASTM A615 GRADE 60 BLACK




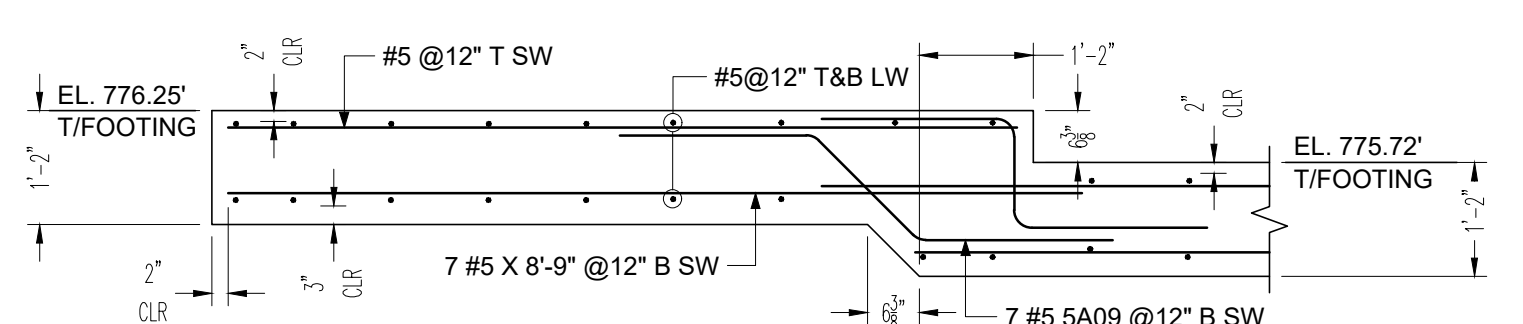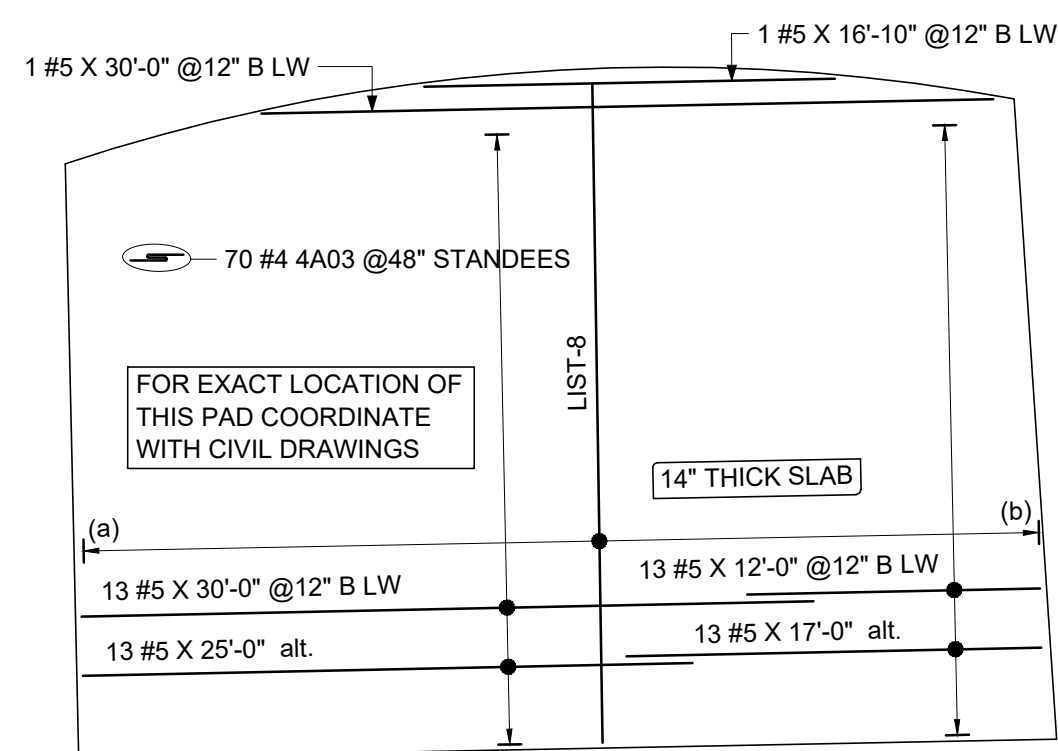


SECTION 3  
SCALE: 1/2" = 1'-0"  
REF: 0/00S-02

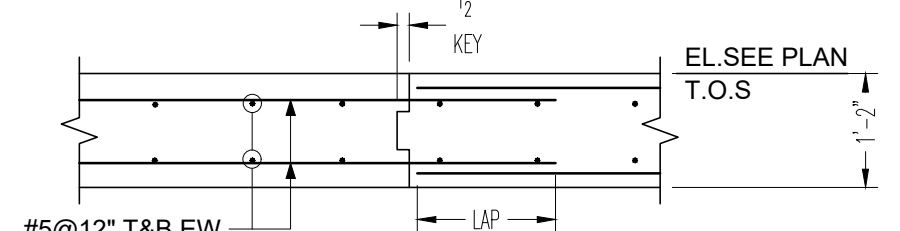

KEYED CONSTRUCTION JOINT (KCJ)  
SCALE: 1/2" = 1'-0"  
REF: 9/00S-02

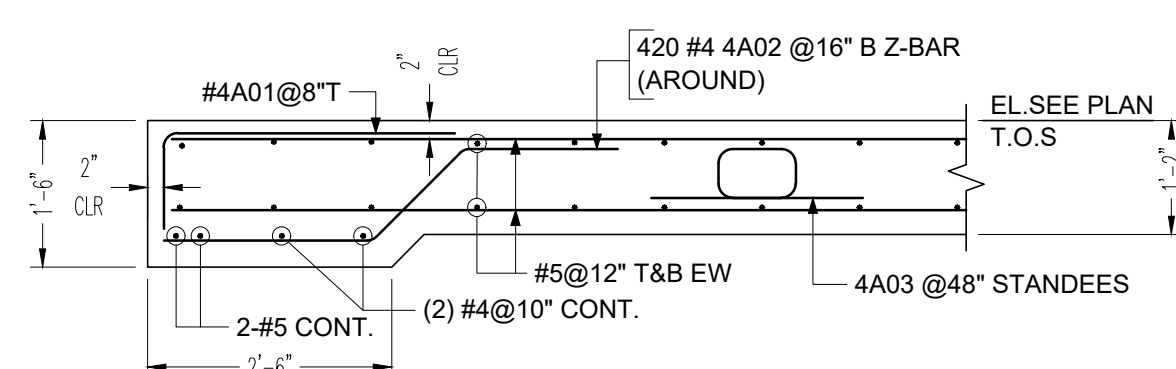

SECTION 1  
SCALE: 1/2" = 1'-0"  
REF: 00S-05A

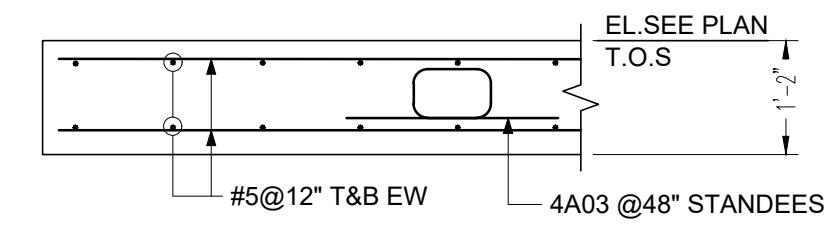


SECTION 2  
SCALE: 1/2" = 1'-0"  
REF: 00S-05A

- LIST-1
- 1 #5 X 5'-9" @12" B LW\_(a)
  - 1 #5 X 15'-0" @12" alt.
  - 1 #5 X 13'-6" @12" B LW
  - 1 #5 X 20'-6" @12" alt.
  - 1 #5 X 21'-3" @12" B LW
  - 1 #5 X 29'-0" @12" alt.
  - 1 #5 X 24'-0" @12" B LW
  - 1 #5 X 28'-0" @12" alt.
  - 1 #5 X 22'-9" @12" B LW\_(b)

- LIST-2
- 1 #5 X 10'-0" @12" B SW\_(a)
  - 1 #5 X 13'-6" @12" alt.
  - 1 #5 X 12'-6" @12" B SW
  - 1 #5 X 21'-3" @12" alt.
  - 1 #5 X 15'-0" @12" B SW
  - 1 #5 X 29'-0" @12" alt.
  - 1 #5 X 15'-0" @12" B SW\_(b)

- LIST-3
- 1 #5 X 8'-0" @12" B SW\_(a)
  - 1 #5 X 15'-0" @12" alt.
  - 1 #5 X 13'-6" @12" B SW
  - 1 #5 X 22'-0" @12" alt.
  - 1 #5 X 21'-0" @12" B SW\_(b)

- LIST-8
- 1 #5 X 24'-0" @12" B SW\_(a)
  - 1 #5 X 24'-3" @12" B SW
  - 1 #5 X 24'-6" @12" B SW
  - 1 #5 X 24'-9" @12" B SW
  - 1 #5 X 25'-0" @12" B SW
  - 1 #5 X 25'-3" @12" B SW
  - 1 #5 X 25'-6" @12" B SW
  - 1 #5 X 25'-9" @12" B SW
  - 1 #5 X 25'-11" @12" B SW
  - 1 #5 X 26'-1" @12" B SW
  - 1 #5 X 26'-3" @12" B SW
  - 1 #5 X 26'-5" @12" B SW
  - 1 #5 X 26'-7" @12" B SW
  - 2 #5 X 26'-9" @12" B SW
  - 2 #5 X 26'-11" @12" B SW
  - 2 #5 X 27'-2" @12" B SW
  - 2 #5 X 27'-3" @12" B SW
  - 5 #5 X 27'-4" @12" B SW
  - 2 #5 X 27'-5" @12" B SW
  - 2 #5 X 27'-7" @12" B SW
  - 2 #5 X 26'-11" @12" B SW
  - 1 #5 X 26'-10" @12" B SW
  - 1 #5 X 26'-8" @12" B SW
  - 1 #5 X 26'-7" @12" B SW
  - 1 #5 X 26'-5" @12" B SW
  - 1 #5 X 26'-3" @12" B SW
  - 1 #5 X 26'-1" @12" B SW
  - 1 #5 X 25'-11" @12" B SW
  - 1 #5 X 25'-9" @12" B SW
  - 1 #5 X 25'-6" @12" B SW
  - 1 #5 X 25'-3" @12" B SW
  - 1 #5 X 24'-9" @12" B SW
  - 1 #5 X 24'-6" @12" B SW
  - 1 #5 X 24'-3" @12" B SW
  - 1 #5 X 24'-0" @12" B SW

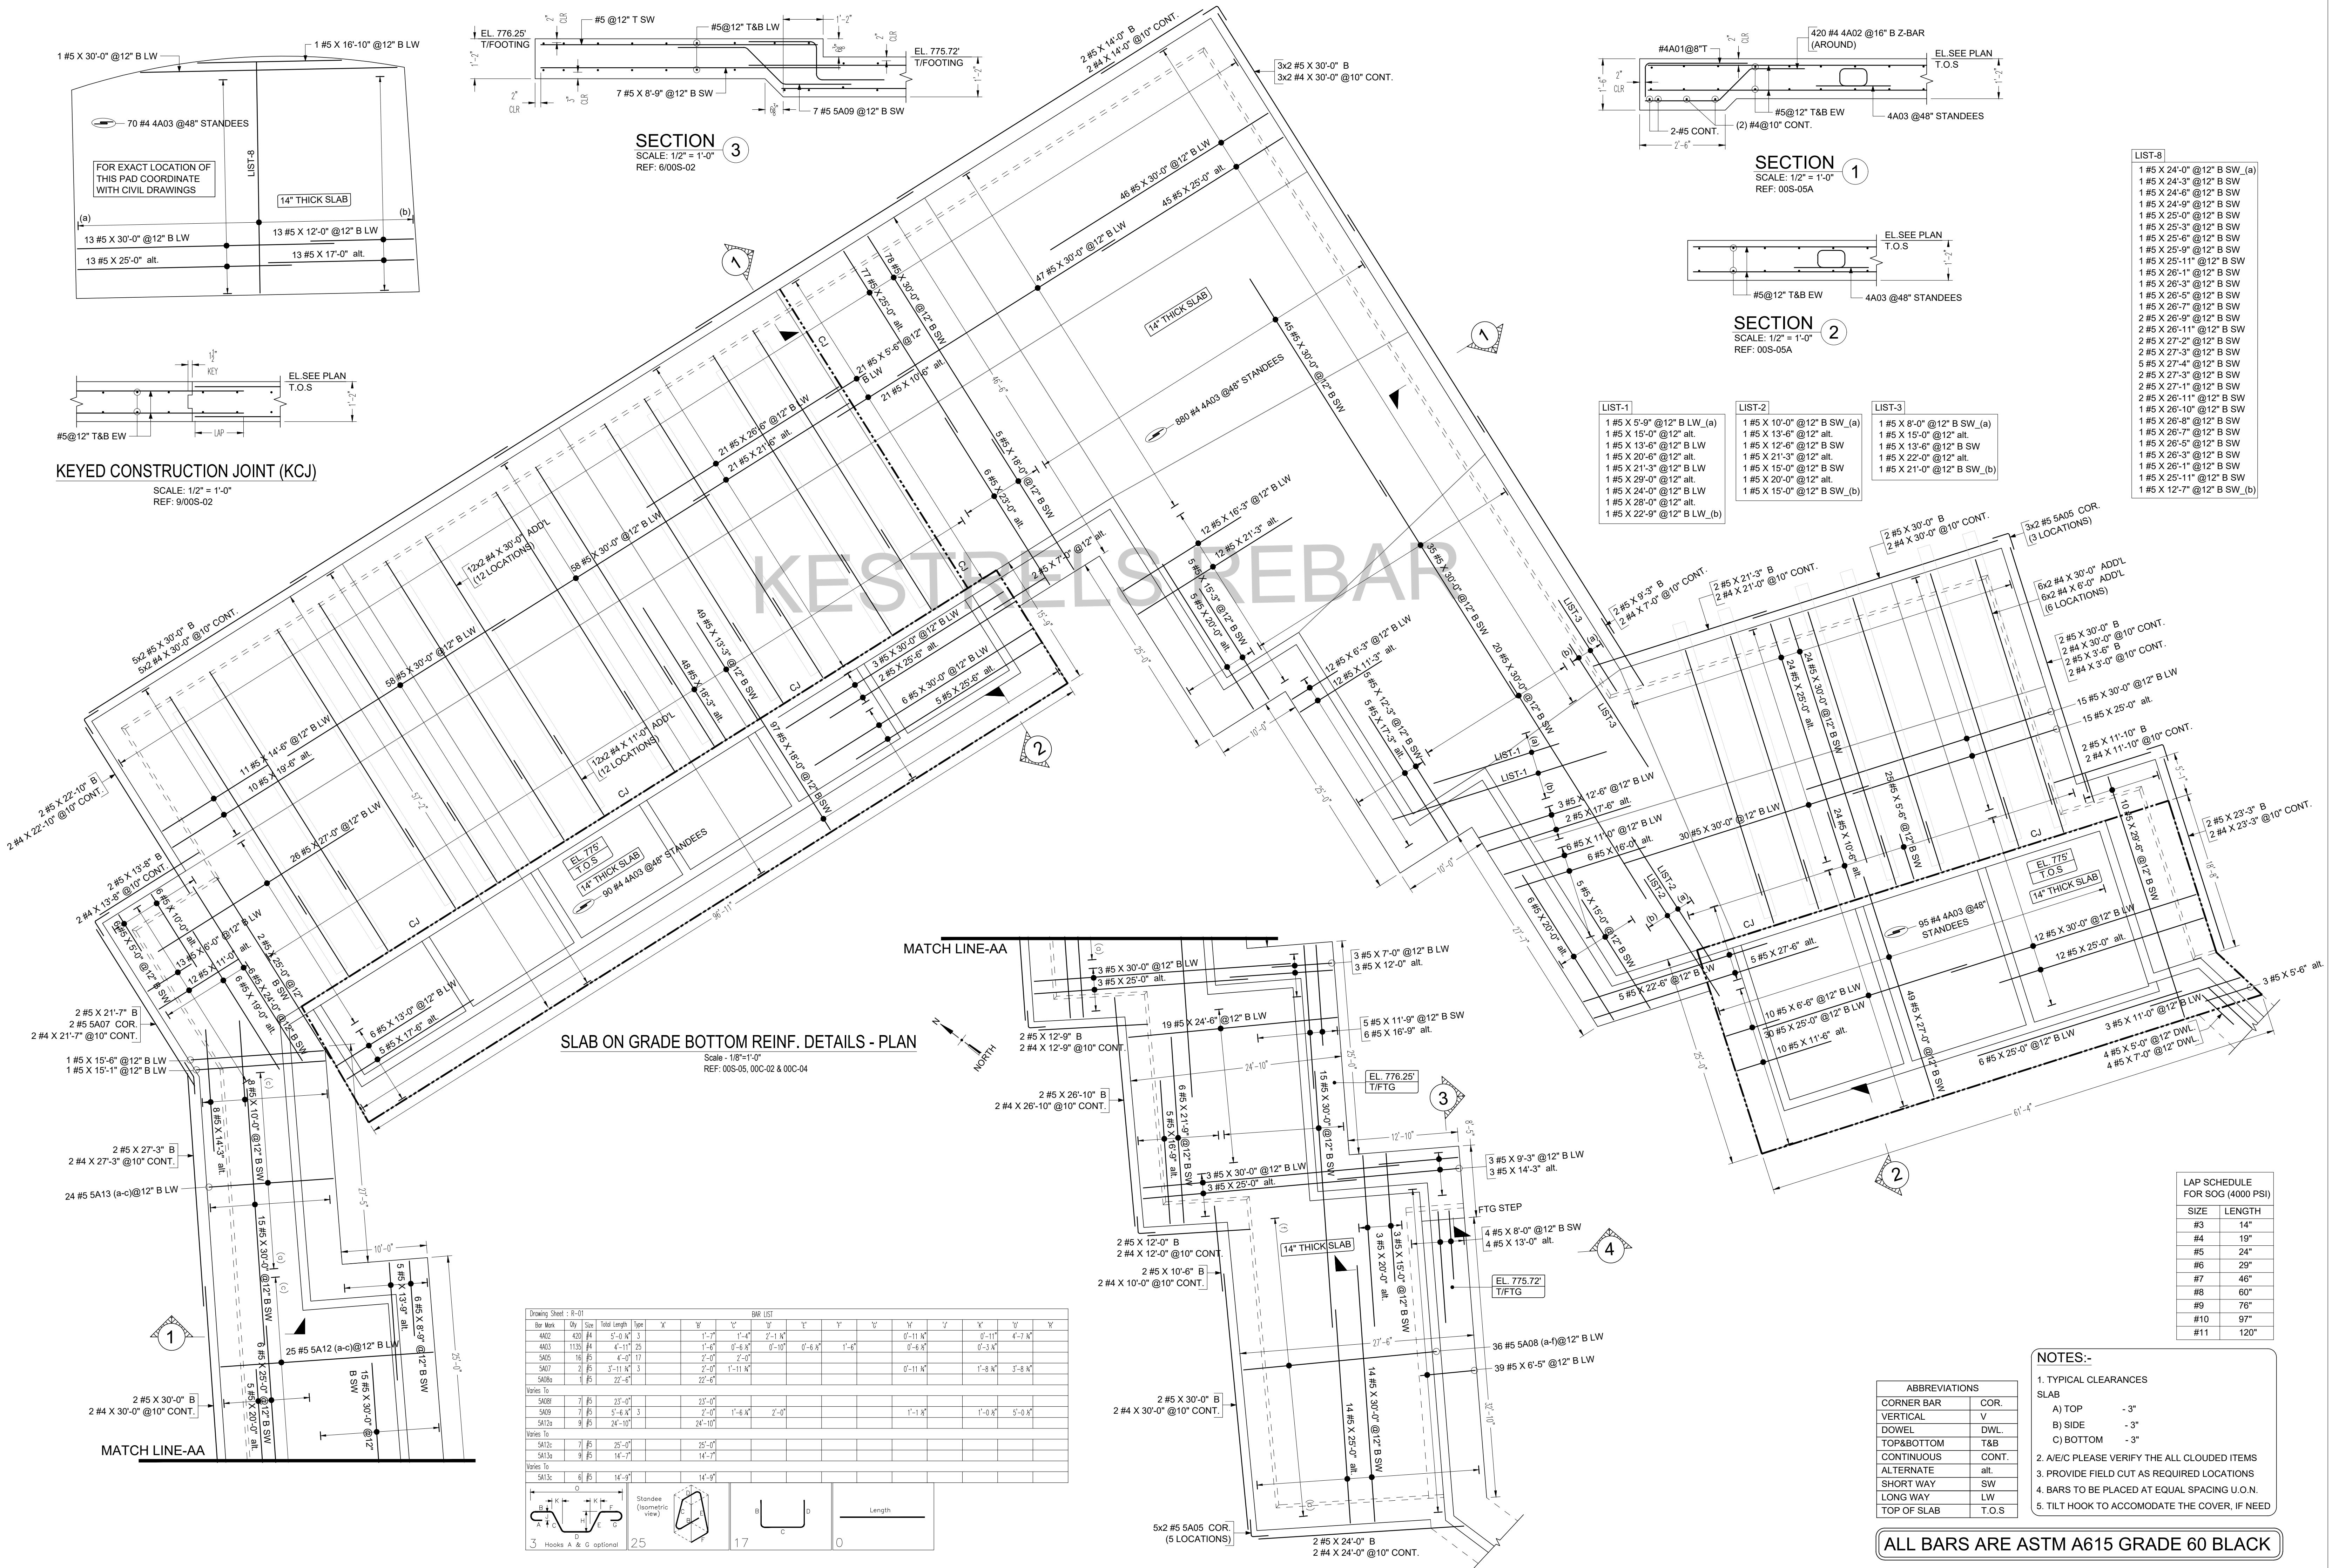

SLAB ON GRADE BOTTOM REINF. DETAILS - PLAN

Scale: 1/8" = 1'-0"  
REF: 00S-05, 00C-02 & 00C-04

| Drawing Sheet: R-01      |      |      |              |      |         |          |         |         |         |
|--------------------------|------|------|--------------|------|---------|----------|---------|---------|---------|
| BAR LIST                 |      |      |              |      |         |          |         |         |         |
| Bar Mark                 | Qty  | Size | Total Length | Type | X'      | Y'       | Z'      | W'      | V'      |
| 4A02                     | 420  | #4   | 5'-0 K'      | 3    | 1'-7"   | 1'-4"    | 2'-1 K' |         |         |
| 4A03                     | 1135 | #4   | 4'-11"       | 25   | 1'-6"   | 0'-8 K'  | 0'-10"  | 0'-6 K' | 1'-6"   |
| 5A05                     | 16   | #5   | 4'-0"        | 17   | 2'-0"   | 2'-0"    |         |         |         |
| 5A07                     | 2    | #5   | 3'-11 K'     | 3    | 2'-0"   | 1'-11 K' |         |         |         |
| 5A08a                    | 1    | #5   | 22'-6"       |      |         |          |         |         |         |
| Varies To                |      |      |              |      |         |          |         |         |         |
| 5A09                     | 7    | #5   | 33'-0"       |      | 23'-0"  |          |         |         |         |
| 5A09                     | 7    | #5   | 5'-6 K'      | 3    | 2'-0"   | 1'-6 K'  | 2'-0"   | 1'-1 K' | 5'-0 K' |
| 5A10a                    | 9    | #5   | 24'-10"      |      | 24'-10" |          |         |         |         |
| Varies To                |      |      |              |      |         |          |         |         |         |
| 5A12c                    | 7    | #5   | 25'-0"       |      | 25'-0"  |          |         |         |         |
| 5A13a                    | 9    | #5   | 14'-7"       |      | 14'-7"  |          |         |         |         |
| Varies To                |      |      |              |      |         |          |         |         |         |
| 5A13c                    | 6    | #5   | 14'-9"       |      | 14'-9"  |          |         |         |         |
| O                        |      |      |              |      |         |          |         |         |         |
| Stondee (isometric view) |      |      |              |      |         |          |         |         |         |
| 3 Hooks A & G optional   |      |      |              |      |         |          |         |         |         |
| 25                       |      |      |              |      |         |          |         |         |         |
| 17                       |      |      |              |      |         |          |         |         |         |
| 0                        |      |      |              |      |         |          |         |         |         |


| ABBREVIATIONS |       |
|---------------|-------|
| CORNER BAR    | COR.  |
| VERTICAL      | V     |
| DOWEL         | DWL.  |
| TOP&BOTTOM    | T&B   |
| CONTINUOUS    | CONT. |
| ALTERNATE     | alt.  |
| SHORT WAY     | SW    |
| LONG WAY      | LW    |
| TOP OF SLAB   | T.O.S |

- NOTES:-
- TYPICAL CLEARANCES  
SLAB  
A) TOP - 3"  
B) SIDE - 3"  
C) BOTTOM - 3"
  - A/E/C PLEASE VERIFY THE ALL CLOUDED ITEMS
  - PROVIDE FIELD CUT AS REQUIRED LOCATIONS
  - BAR TO BE PLACED AT EQUAL SPACING U.O.N.
  - TILT HOOK TO ACCOMMODATE THE COVER, IF NEEDED



| LAP SCHEDULE<br>FOR SOG (4000 PSI) |        |
|------------------------------------|--------|
| SIZE                               | LENGTH |
| #3                                 | 14"    |
| #4                                 | 19"    |
| #5                                 | 24"    |
| #6                                 | 29"    |
| #7                                 | 46"    |
| #8                                 | 60"    |
| #9                                 | 76"    |
| #10                                | 97"    |
| #11                                | 120"   |

ALL BARS ARE ASTM A615 GRADE 60 BLACK



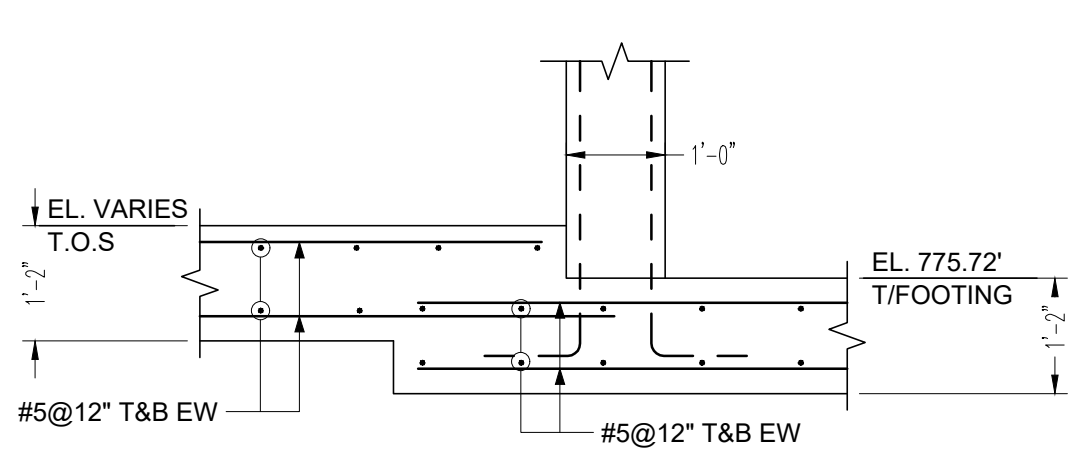


SECTION 4  
SCALE: 1/2" = 1'-0"

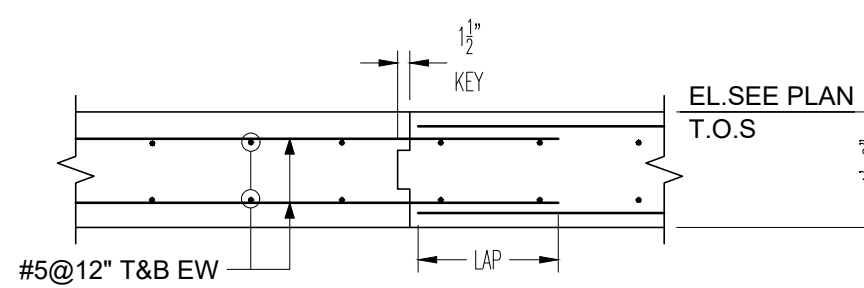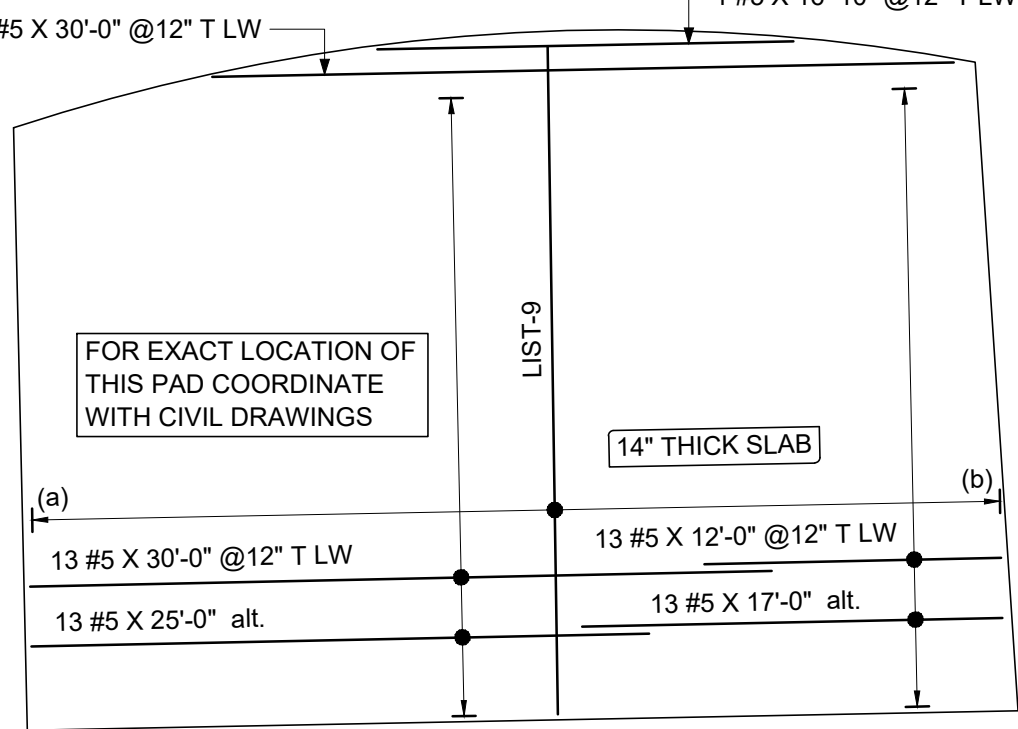


KEYED CONSTRUCTION JOINT (KCJ)

SCALE: 1/2" = 1'-0"  
REF: 9/00S-02

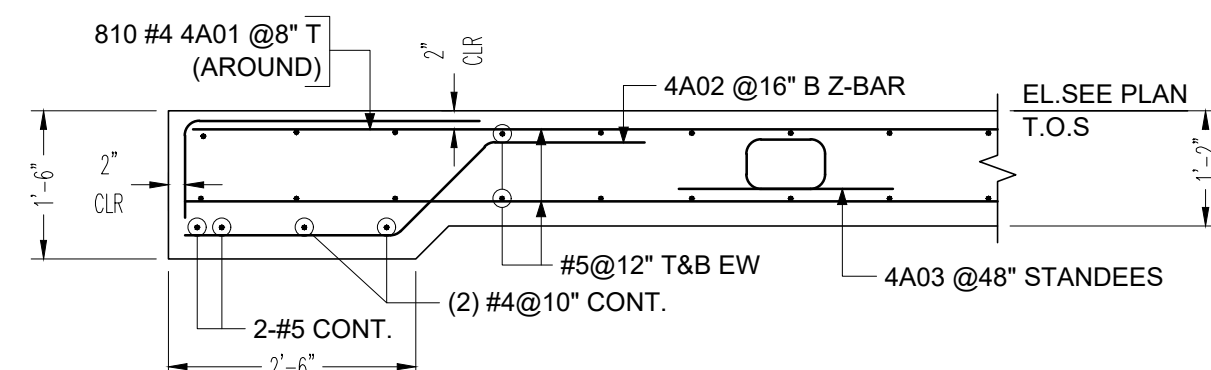

SECTION 1  
SCALE: 1/2" = 1'-0"  
REF: 00S-05A

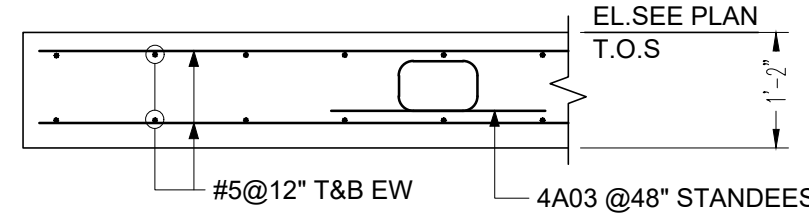

SECTION 2  
SCALE: 1/2" = 1'-0"  
REF: 00S-05A


LIST-4  
1 #5 X 23'-0" @12" T SW\_(a)  
1 #5 X 19'-6" @12" alt.  
1 #5 X 28'-3" @12" T SW  
1 #5 X 27'-3" @12" alt\_(b)

LIST-5  
1 #5 X 12'-0" @12" T SW\_(a)  
1 #5 X 10'-9" @12" alt.  
1 #5 X 19'-6" @12" T SW  
1 #5 X 18'-6" @12" alt.  
1 #5 X 27'-6" @12" T SW  
1 #5 X 26'-3" @12" alt.  
1 #5 X 30'-0" @12" T SW  
1 #5 X 24'-9" @12" alt.  
1 #5 X 29'-3" @12" T SW\_(b)

LIST-6  
1 #5 X 9'-6" @12" T LW\_(a)  
1 #5 X 6'-9" @12" alt.  
1 #5 X 17'-3" @12" T LW  
1 #5 X 14'-9" @12" alt.  
1 #5 X 19'-6" @12" T LW  
1 #5 X 14'-3" @12" alt.  
1 #5 X 19'-0" @12" T LW\_(b)

LIST-7  
1 #5 X 23'-3" @12" T SW\_(a)  
2 #5 X 27'-2" @12" T SW  
2 #5 X 27'-3" @12" T SW  
5 #5 X 27'-4" @12" T SW  
2 #5 X 27'-3" @12" T SW  
2 #5 X 27'-1" @12" T SW  
2 #5 X 26'-11" @12" T SW  
1 #5 X 26'-10" @12" T SW  
1 #5 X 26'-8" @12" T SW  
1 #5 X 26'-7" @12" T SW  
1 #5 X 26'-5" @12" T SW  
1 #5 X 26'-3" @12" T SW  
1 #5 X 26'-1" @12" T SW  
1 #5 X 25'-11" @12" T SW  
1 #5 X 12'-7" @12" T SW\_(b)


LIST-9  
1 #5 X 24'-0" @12" T SW\_(a)  
1 #5 X 24'-3" @12" T SW  
1 #5 X 24'-6" @12" T SW  
1 #5 X 24'-9" @12" T SW  
1 #5 X 25'-0" @12" T SW  
1 #5 X 25'-3" @12" T SW  
1 #5 X 25'-6" @12" T SW  
1 #5 X 25'-9" @12" T SW  
1 #5 X 25'-11" @12" T SW  
1 #5 X 26'-1" @12" T SW  
1 #5 X 26'-3" @12" T SW  
1 #5 X 26'-5" @12" T SW  
1 #5 X 26'-7" @12" T SW  
2 #5 X 26'-9" @12" T SW  
2 #5 X 26'-11" @12" T SW  
2 #5 X 27'-2" @12" T SW  
2 #5 X 27'-3" @12" T SW  
5 #5 X 27'-4" @12" T SW  
2 #5 X 27'-3" @12" T SW  
2 #5 X 27'-1" @12" T SW  
2 #5 X 26'-11" @12" T SW  
1 #5 X 26'-10" @12" T SW  
1 #5 X 26'-8" @12" T SW  
1 #5 X 26'-7" @12" T SW  
1 #5 X 26'-5" @12" T SW  
1 #5 X 26'-3" @12" T SW  
1 #5 X 26'-1" @12" T SW  
1 #5 X 25'-11" @12" T SW  
1 #5 X 12'-7" @12" T SW\_(b)

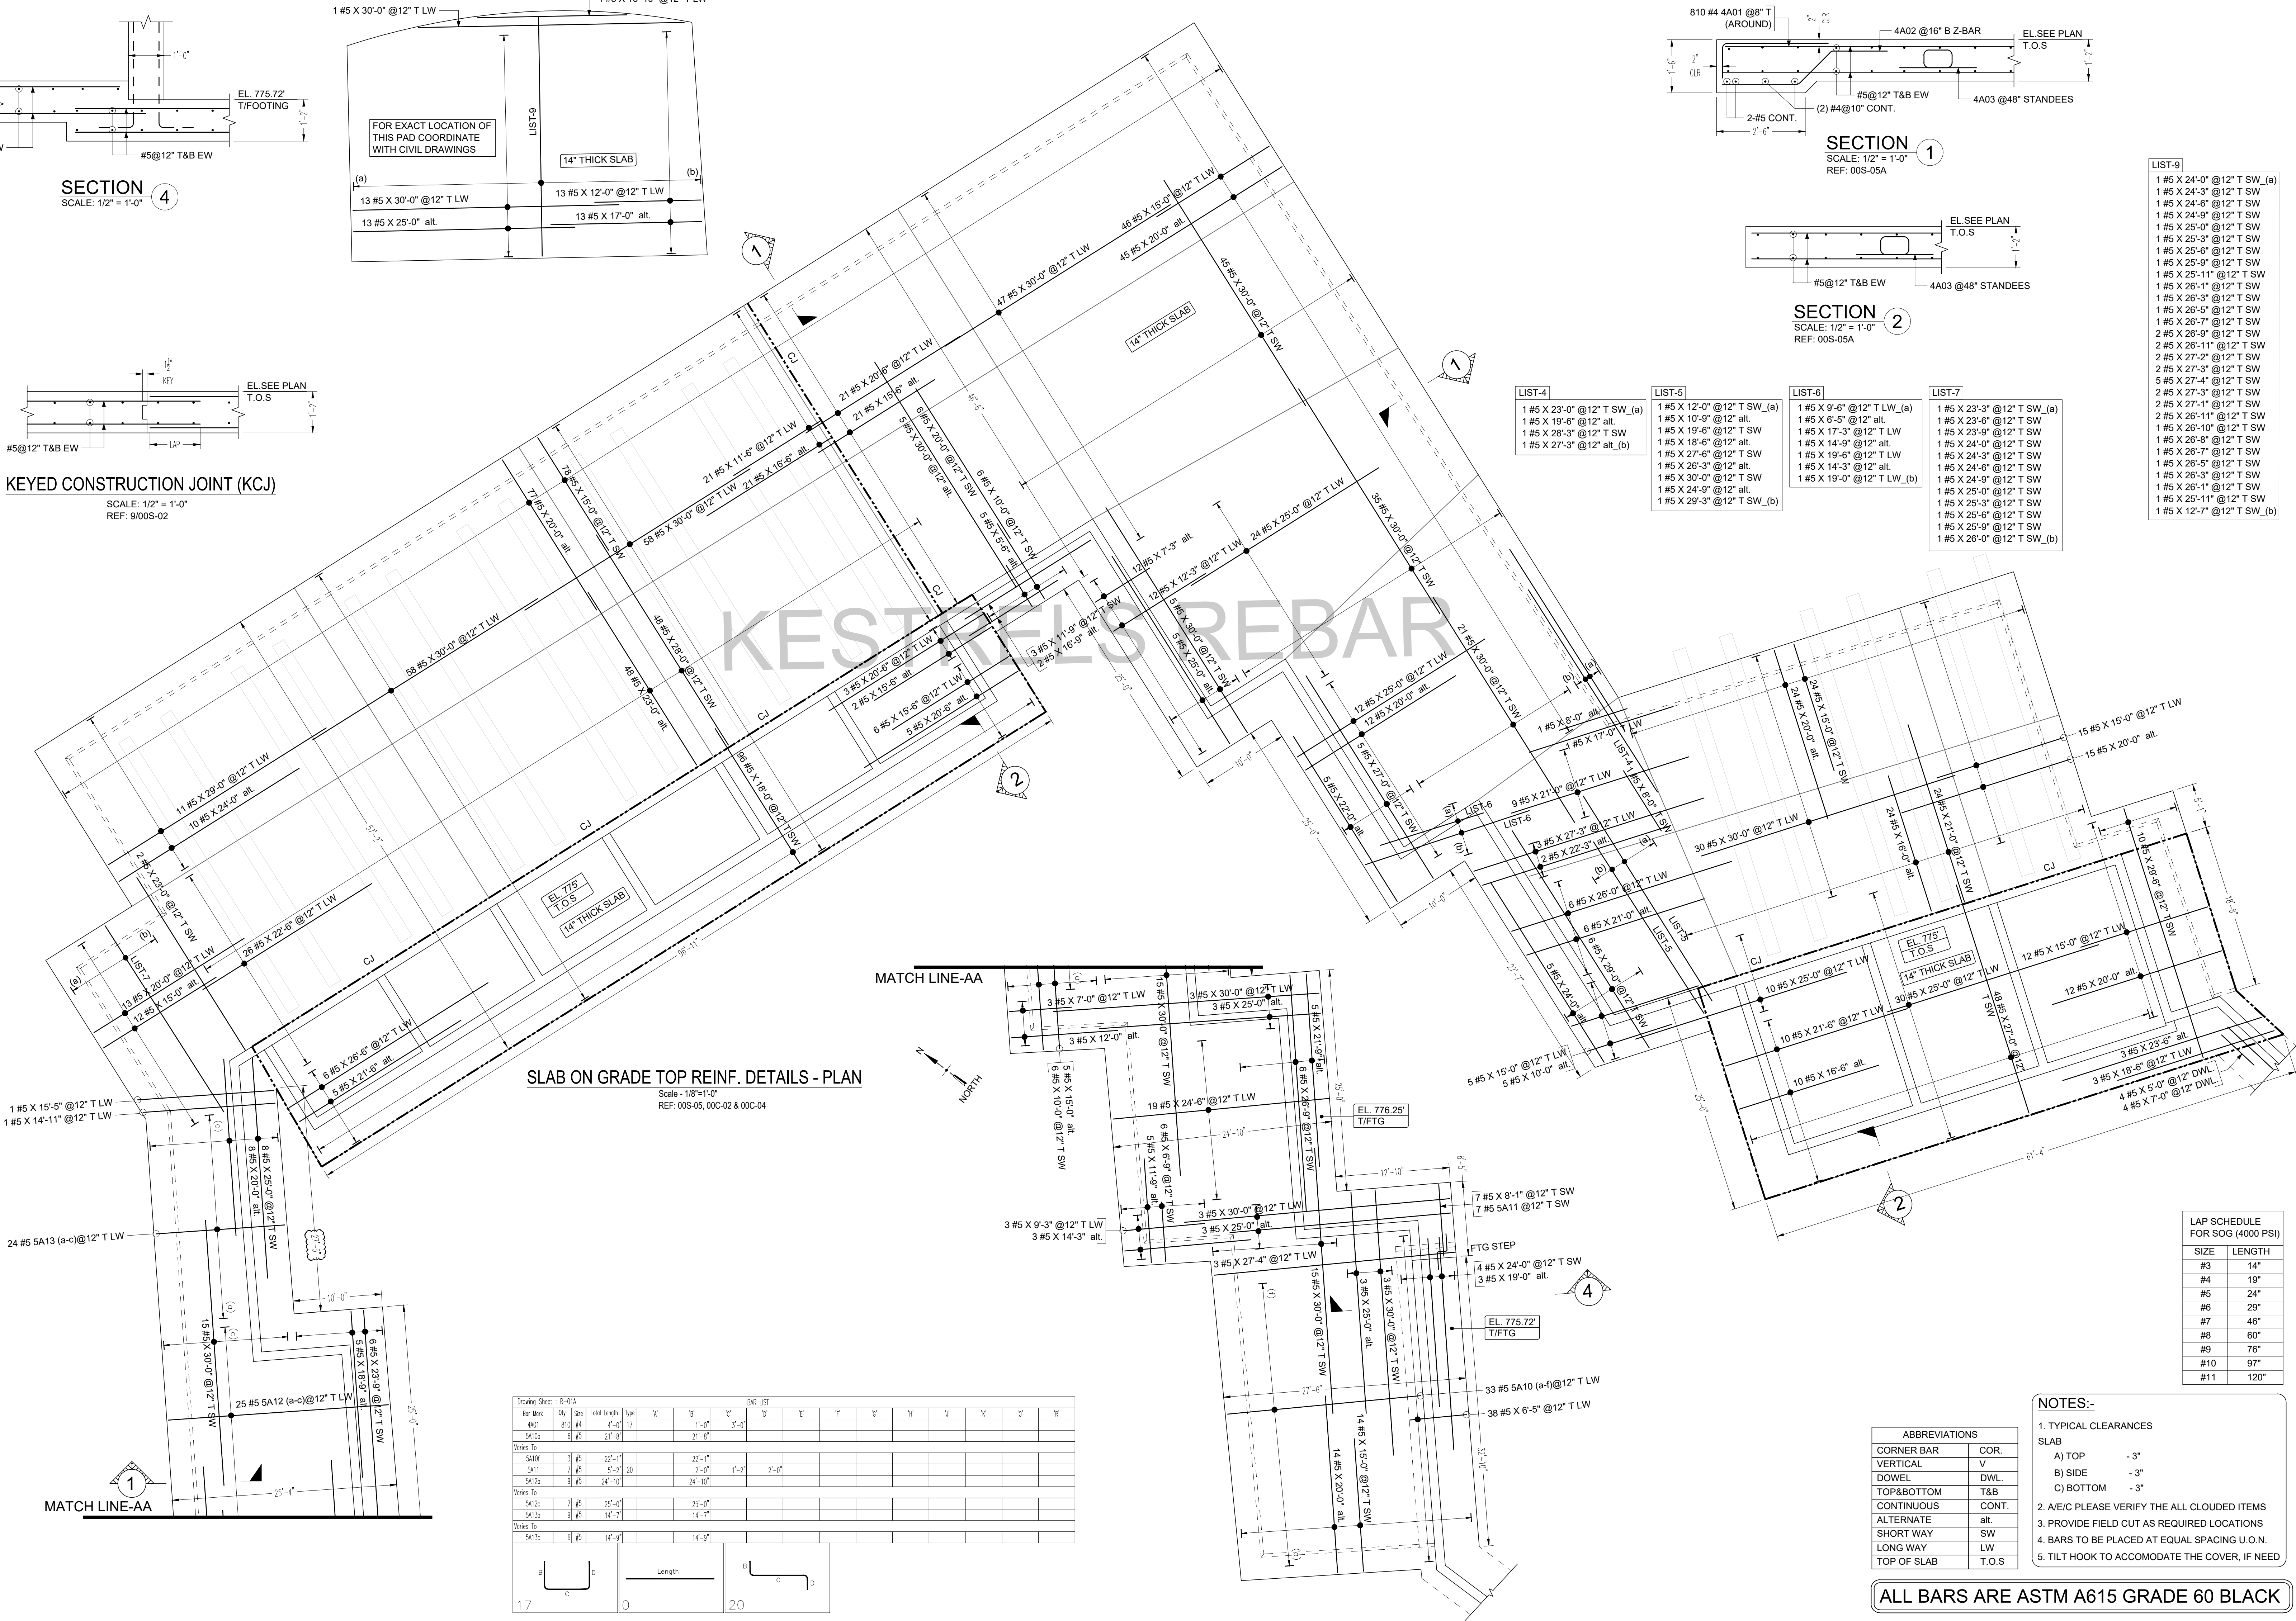

SLAB ON GRADE TOP REINF. DETAILS - PLAN

Scale: 1/8" = 1'-0"  
REF: 00S-05, 00C-02 & 00C-04

| Drawing Sheet: 8-01A |     |      |              | BAR LIST |    |    |    |    |    |    |    |    |    |    |    |    |    |
|----------------------|-----|------|--------------|----------|----|----|----|----|----|----|----|----|----|----|----|----|----|
| Bar Mark             | Qty | Size | Total Length | Type     | A' | B' | C' | D' | E' | F' | G' | H' | I' | J' | K' | L' | M' |
| 4A01                 | 810 | #4   | 4'-0"        | 17       |    |    |    |    |    |    |    |    |    |    |    |    |    |
| 5A10a                | 6   | #5   | 21'-8"       |          |    |    |    |    |    |    |    |    |    |    |    |    |    |
| Varies To            |     |      |              |          |    |    |    |    |    |    |    |    |    |    |    |    |    |
| 5A10f                | 3   | #5   | 22'-1"       |          |    |    |    |    |    |    |    |    |    |    |    |    |    |
| 5A11                 | 7   | #5   | 5'-2"        | 20       |    |    |    |    |    |    |    |    |    |    |    |    |    |
| 5A12a                | 9   | #5   | 24'-10"      |          |    |    |    |    |    |    |    |    |    |    |    |    |    |
| Varies To            |     |      |              |          |    |    |    |    |    |    |    |    |    |    |    |    |    |
| 5A12c                | 7   | #5   | 25'-0"       |          |    |    |    |    |    |    |    |    |    |    |    |    |    |
| 5A13a                | 9   | #5   | 14'-7"       |          |    |    |    |    |    |    |    |    |    |    |    |    |    |
| Varies To            |     |      |              |          |    |    |    |    |    |    |    |    |    |    |    |    |    |
| 5A13c                | 6   | #5   | 14'-9"       |          |    |    |    |    |    |    |    |    |    |    |    |    |    |





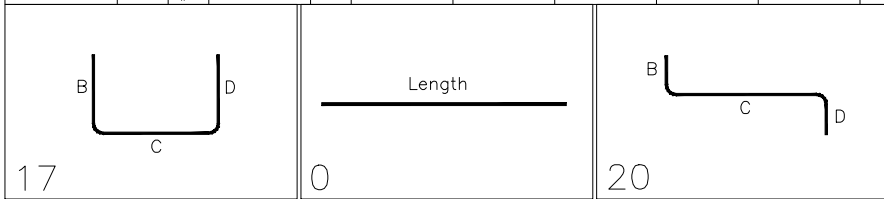


| LAP SCHEDULE FOR SOG (4000 PSI) |        |
|---------------------------------|--------|
| SIZE                            | LENGTH |
| #3                              | 14"    |
| #4                              | 19"    |
| #5                              | 24"    |
| #6                              | 29"    |
| #7                              | 46"    |
| #8                              | 60"    |
| #9                              | 76"    |
| #10                             | 97"    |
| #11                             | 120"   |



- NOTES:-
- TYPICAL CLEARANCES  
SLAB  
A) TOP - 3"  
B) SIDE - 3"  
C) BOTTOM - 3"
  - A/E/C PLEASE VERIFY THE ALL CLOUDED ITEMS
  - PROVIDE FIELD CUT AS REQUIRED LOCATIONS
  - BARS TO BE PLACED AT EQUAL SPACING U.O.N.
  - TILT HOOK TO ACCOMMODATE THE COVER, IF NEEDED

ALL BARS ARE ASTM A615 GRADE 60 BLACK




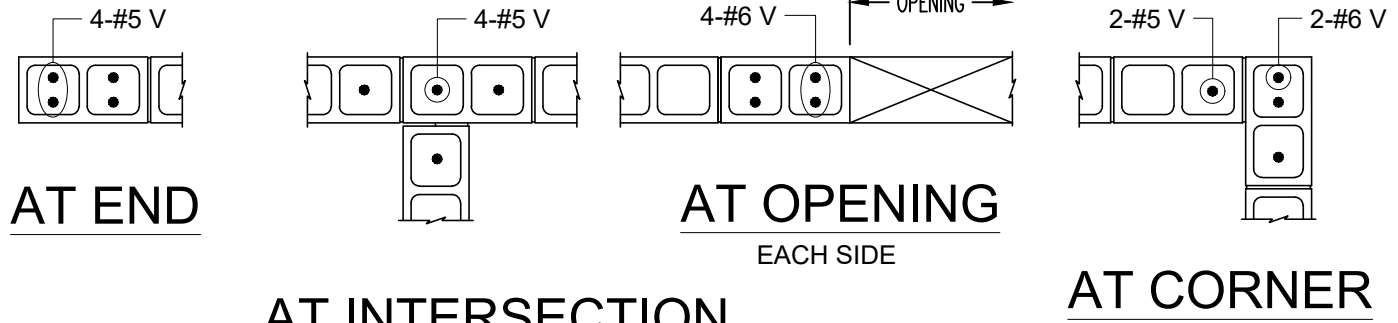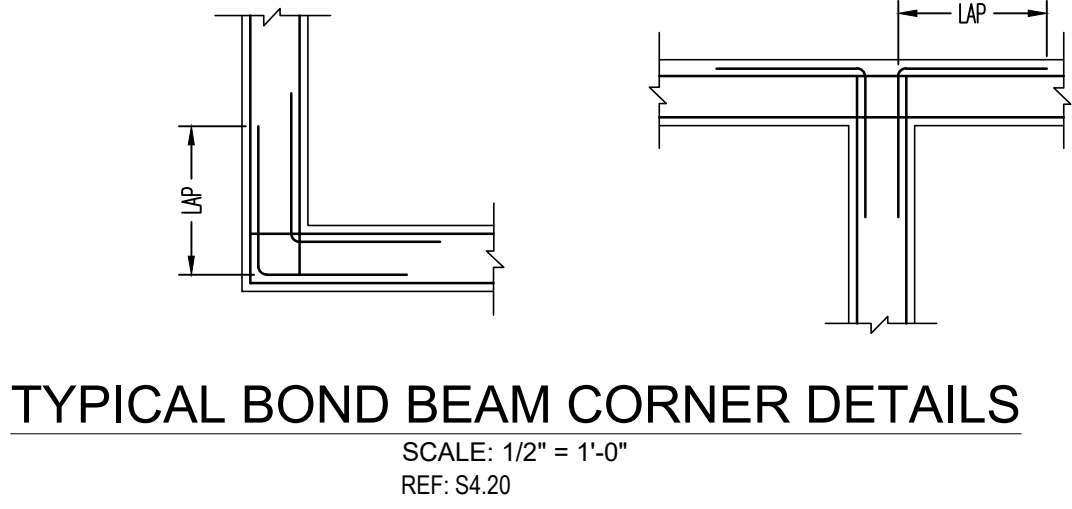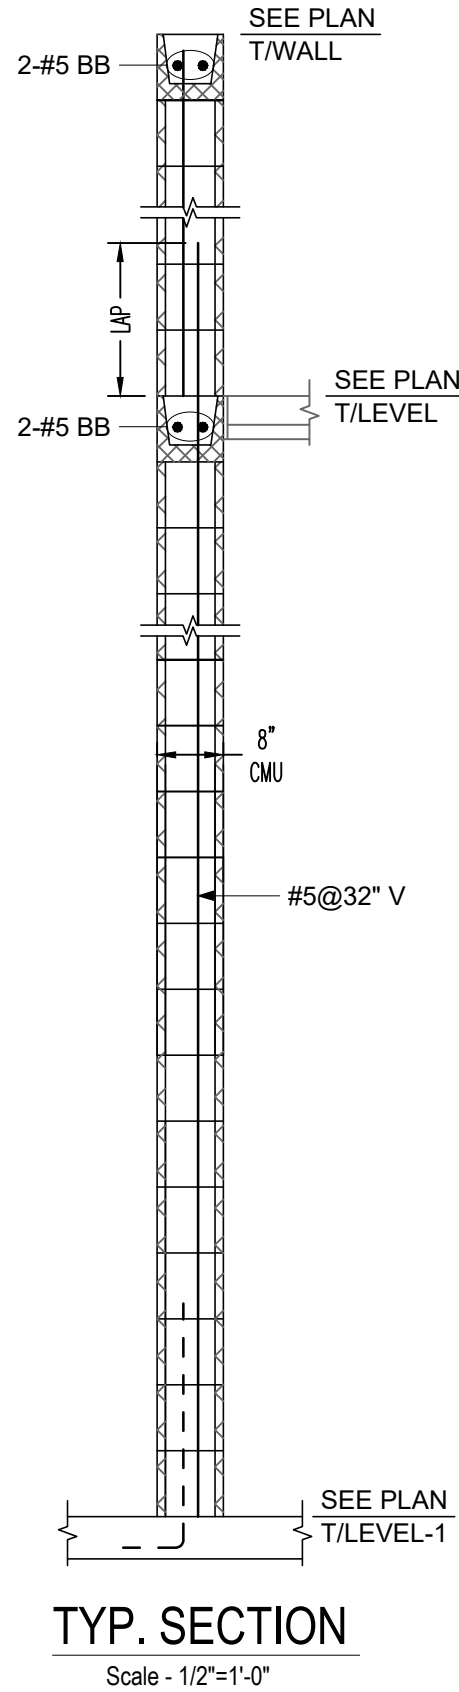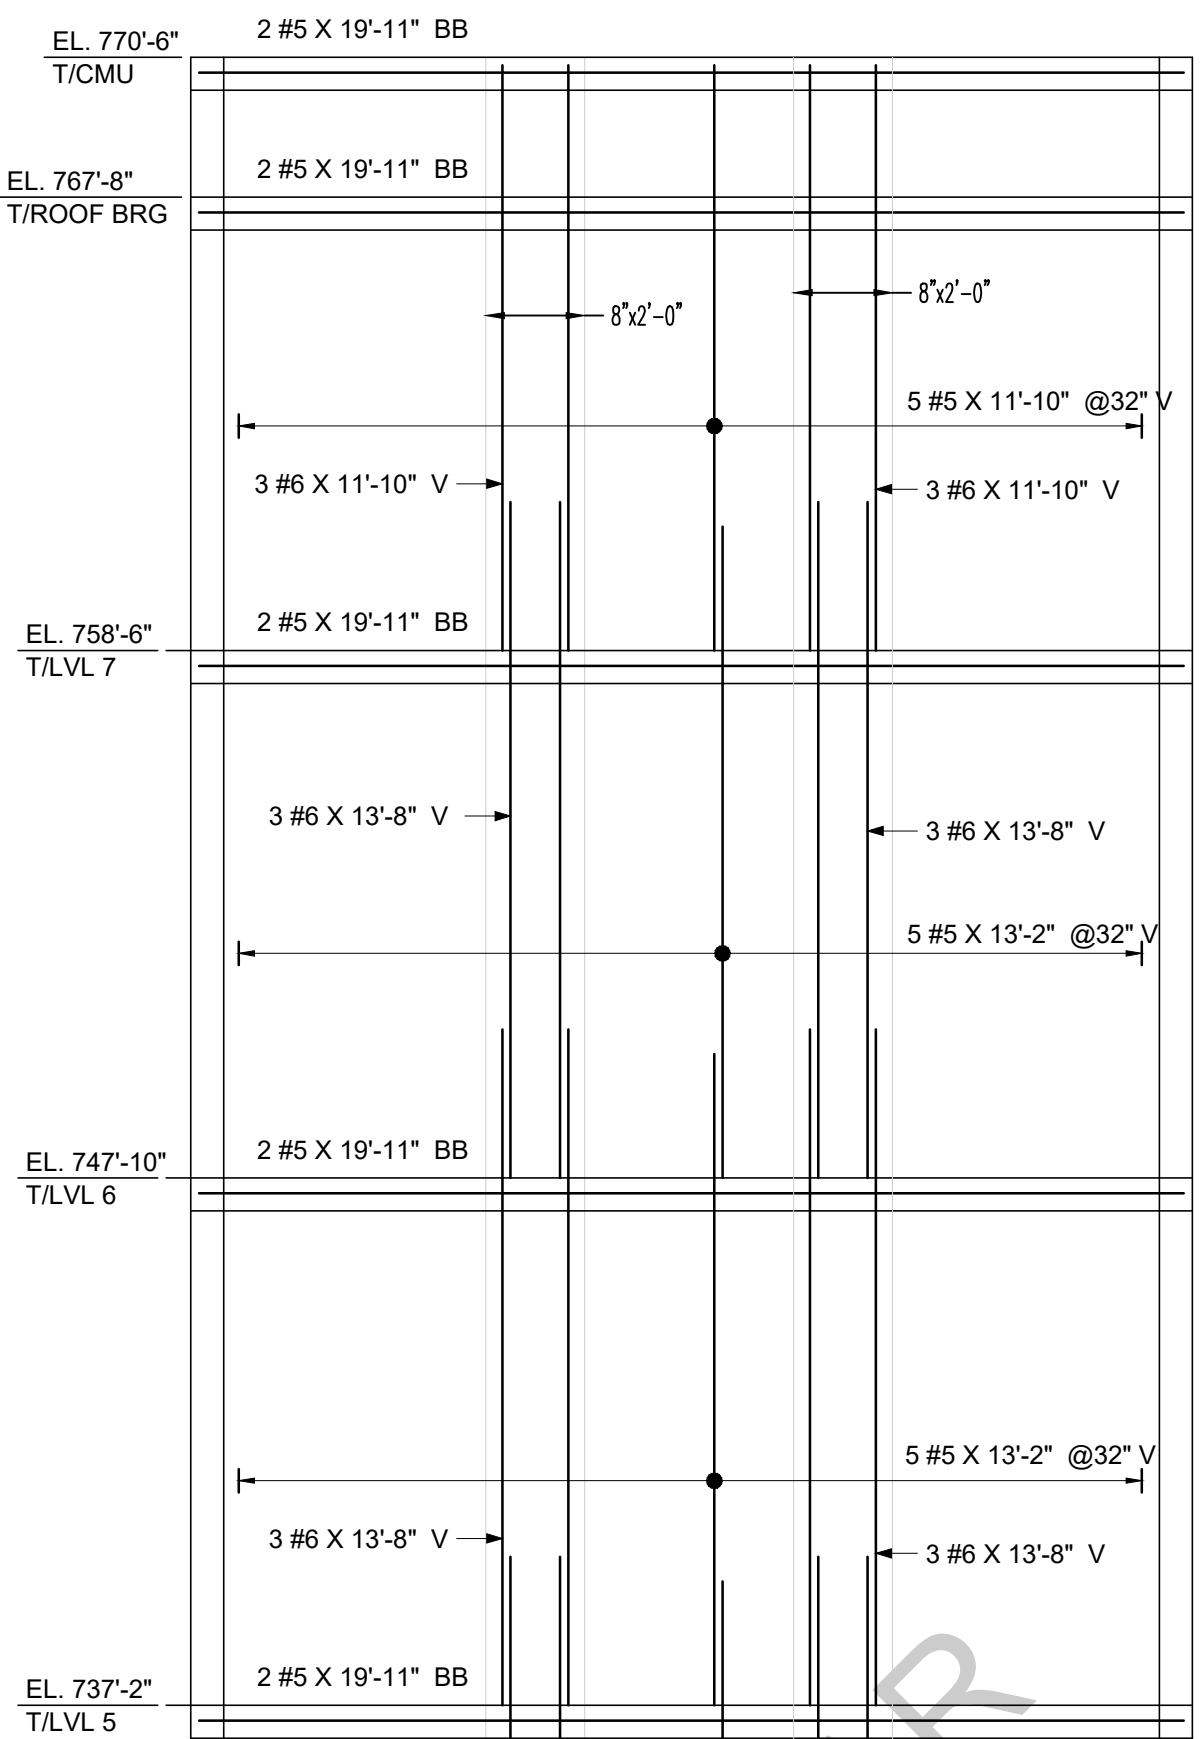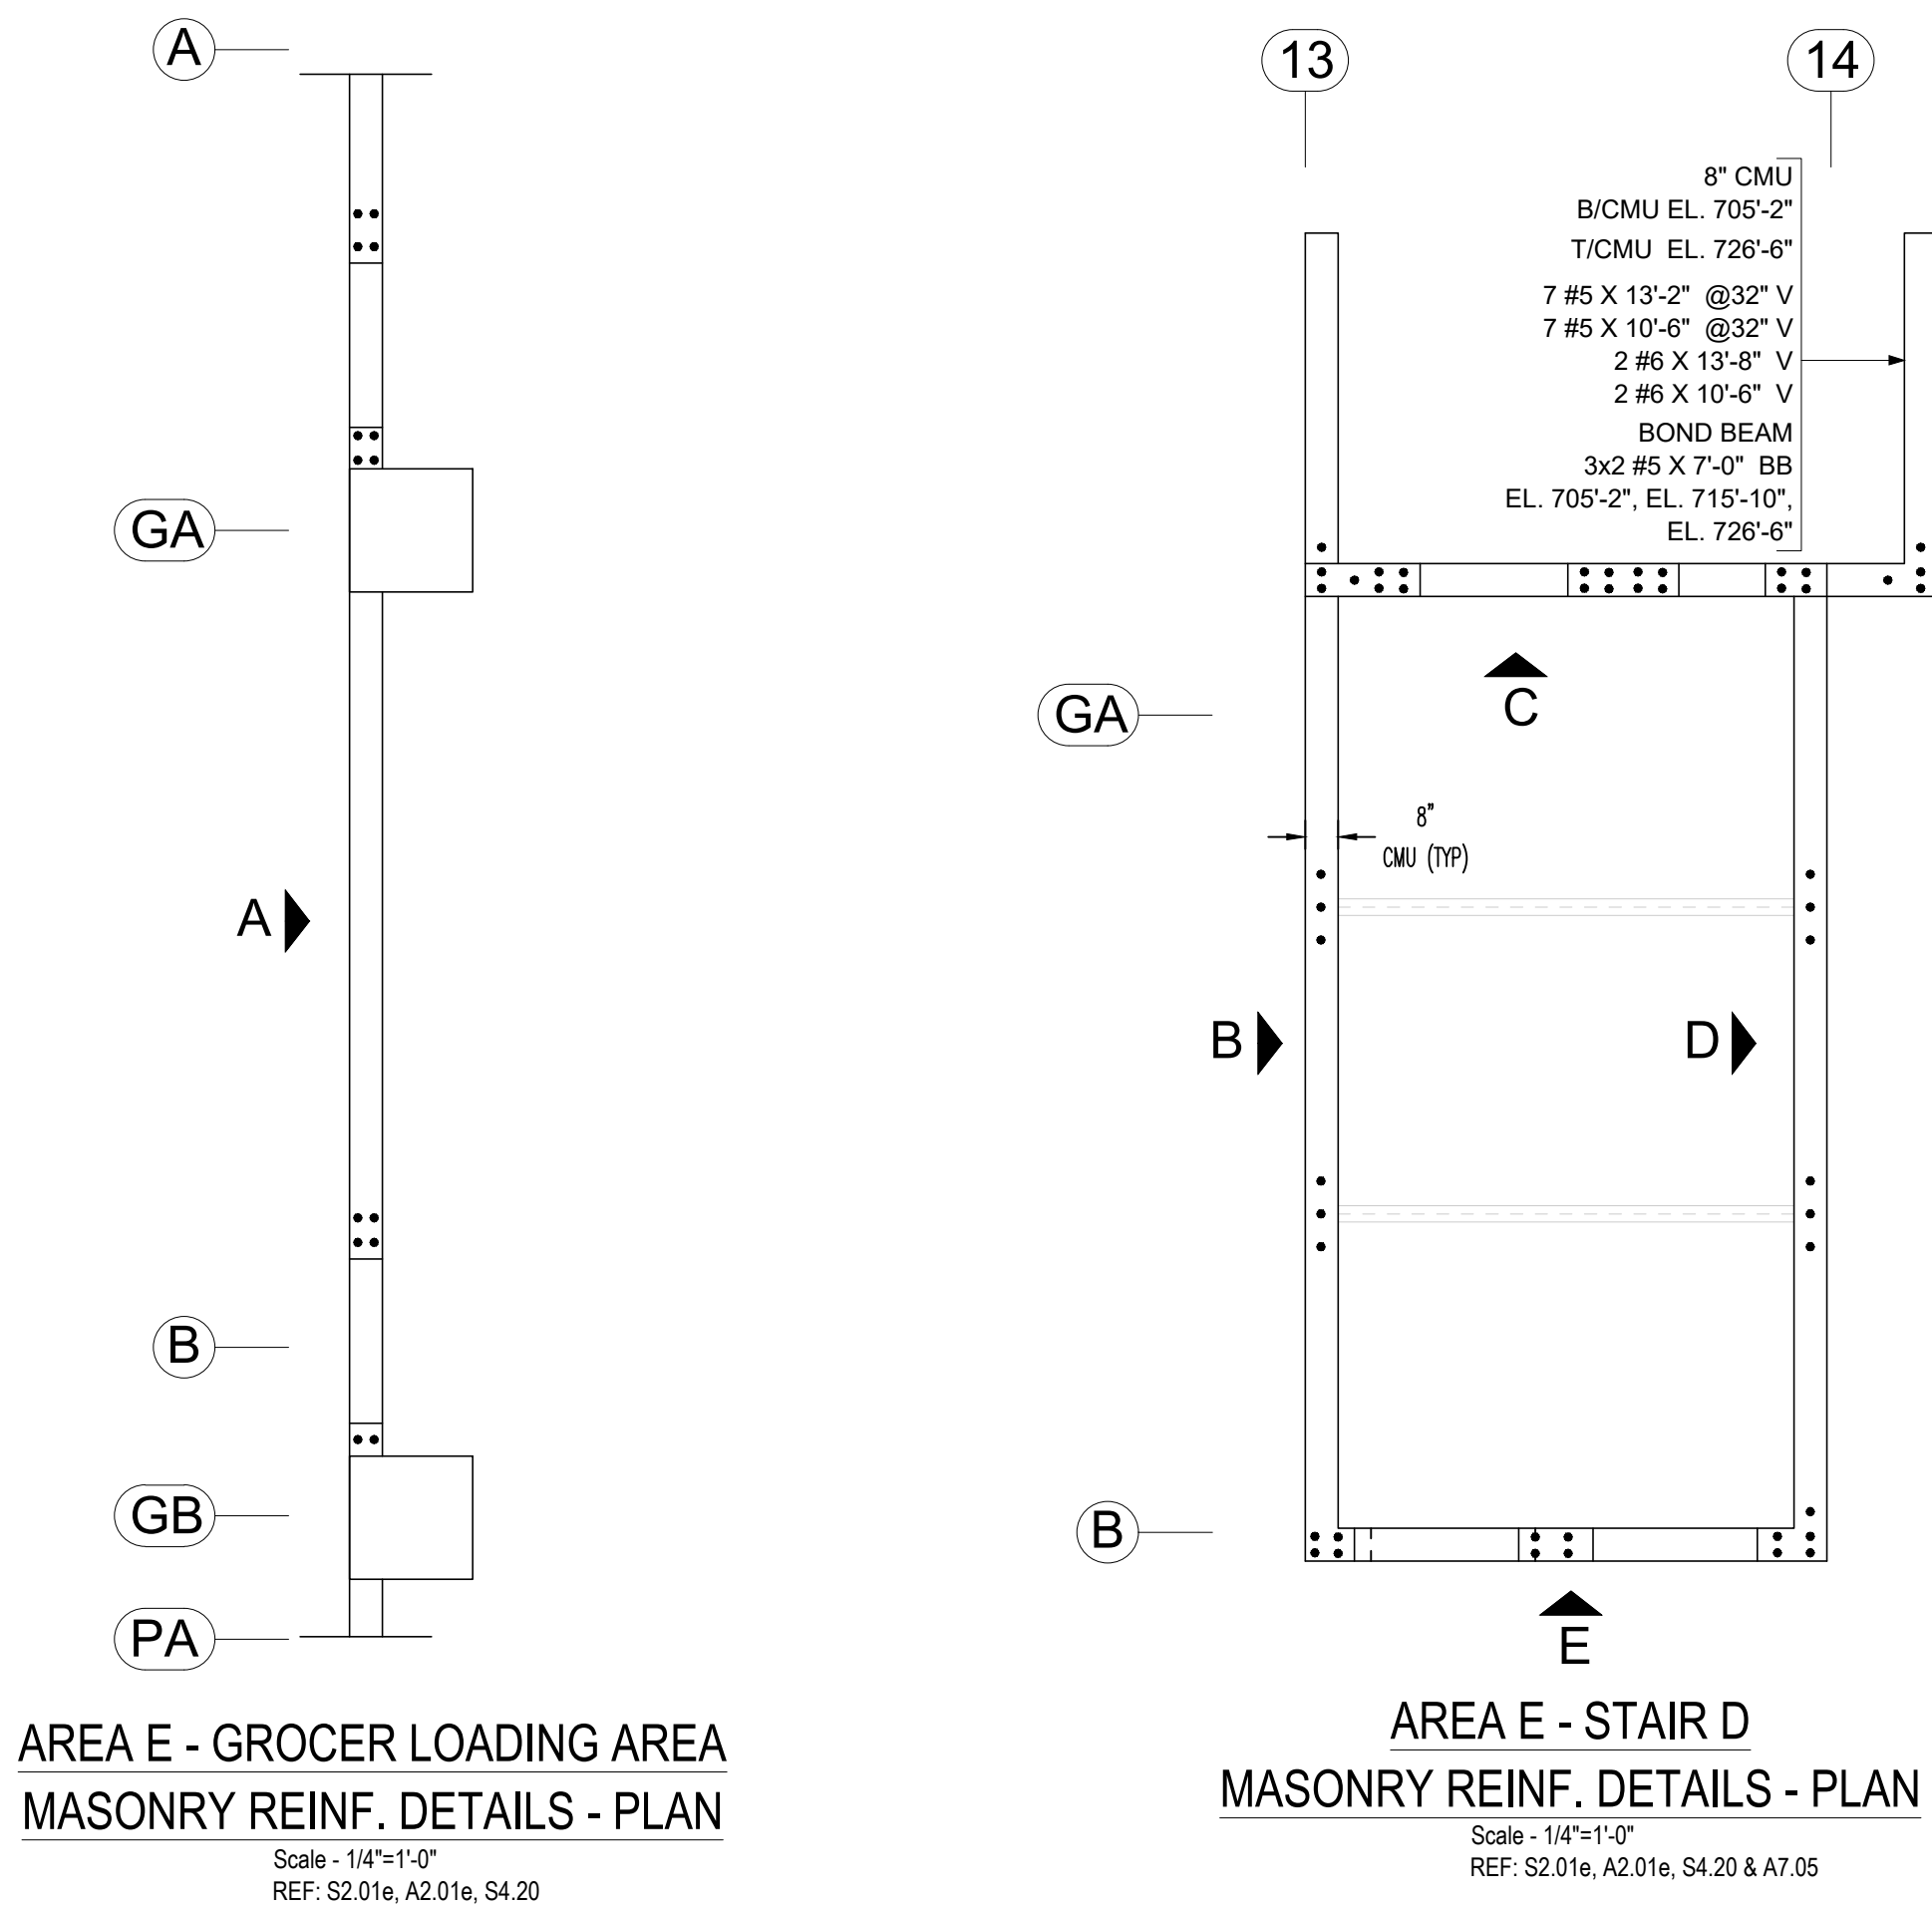

MASONRY REINFORCEMENT ARRANGEMENT  
SCALE: 1/2"=1'-0"

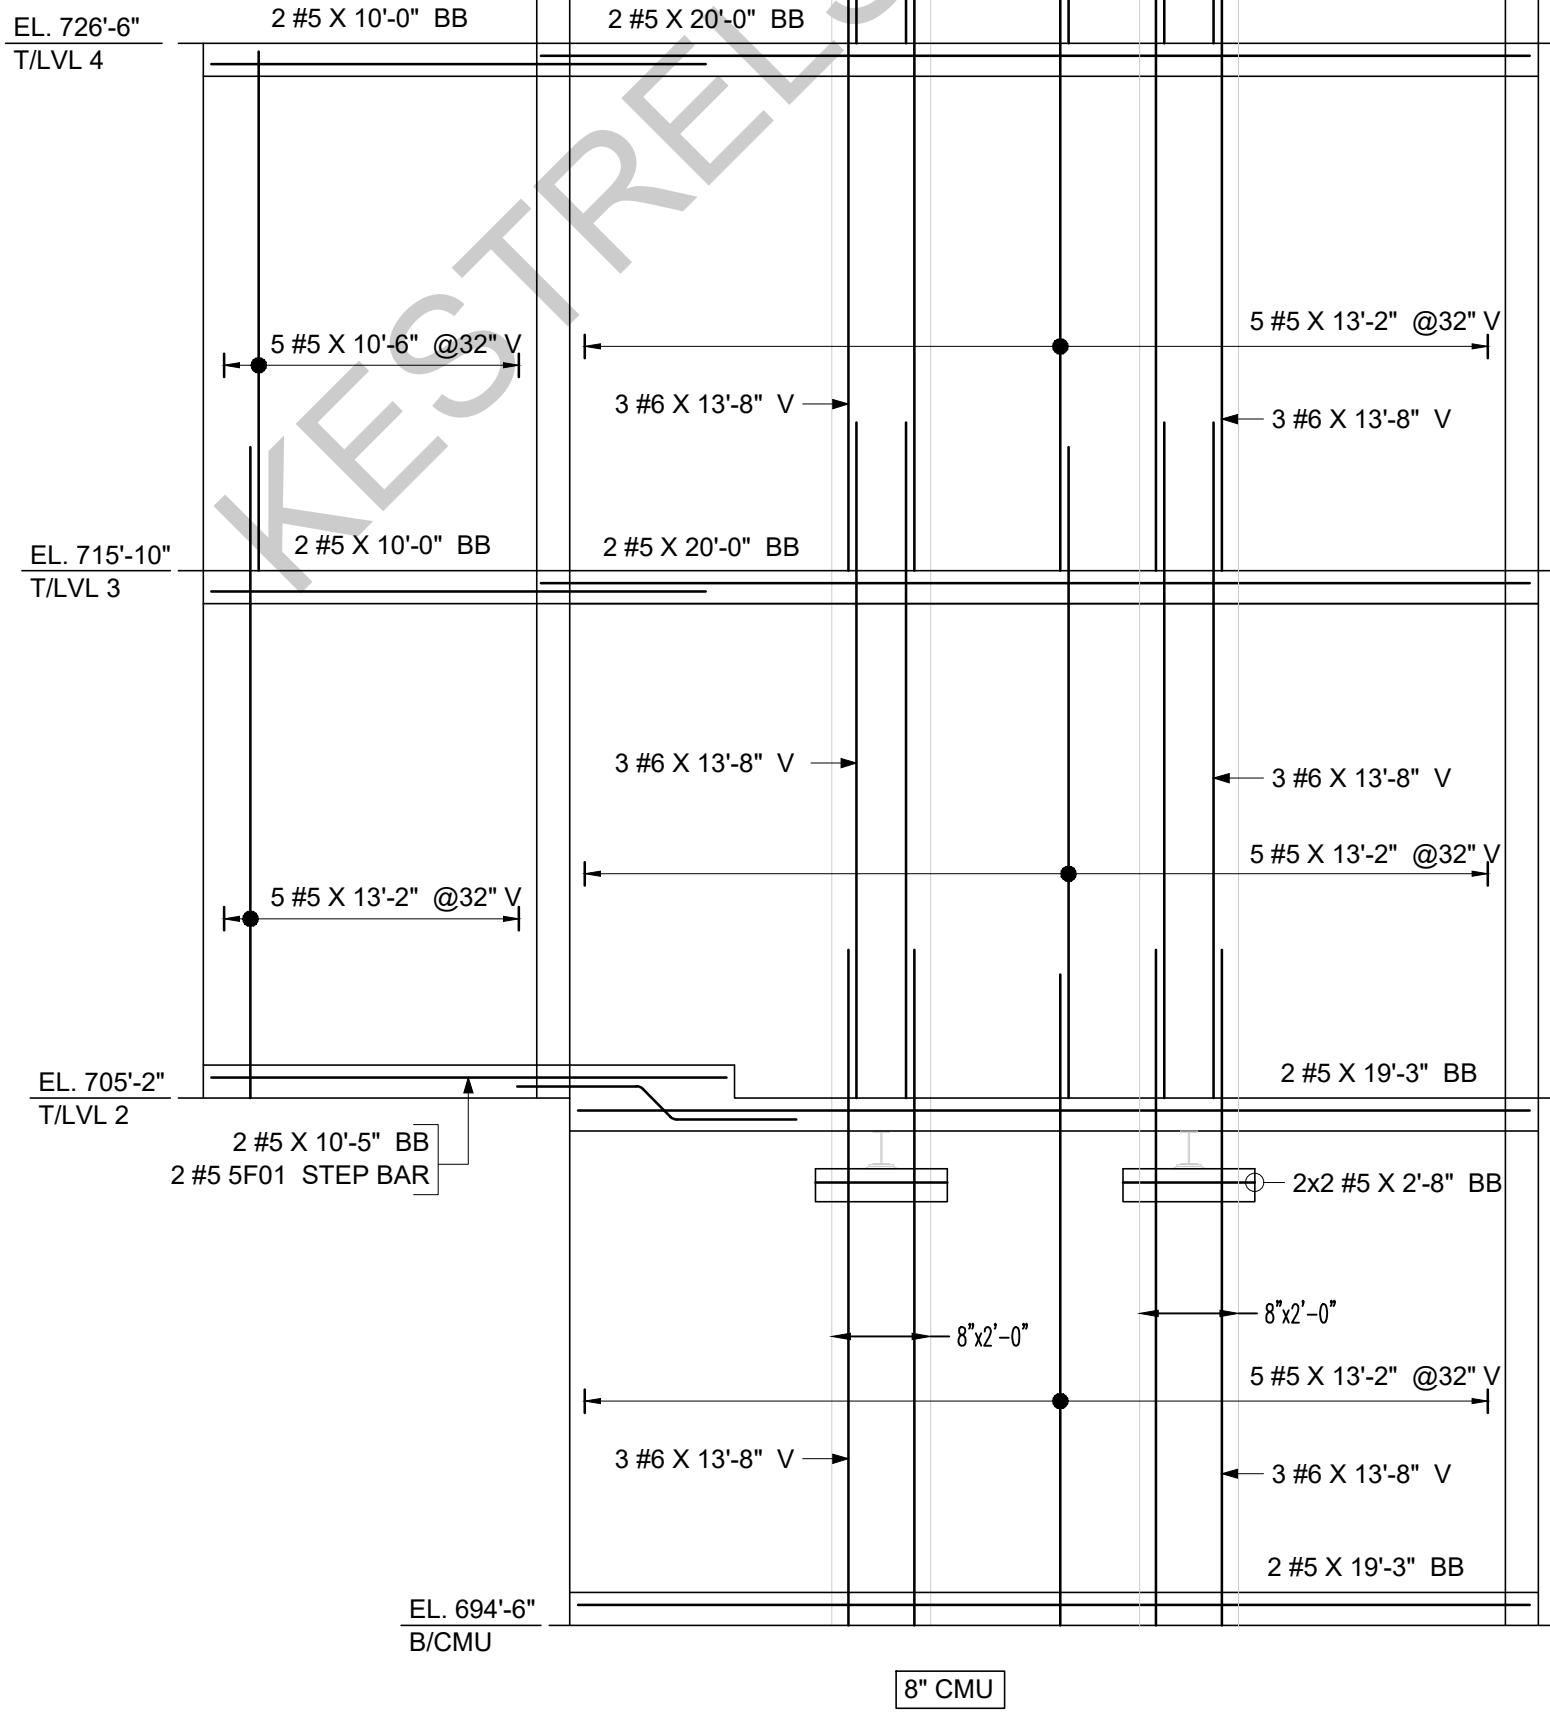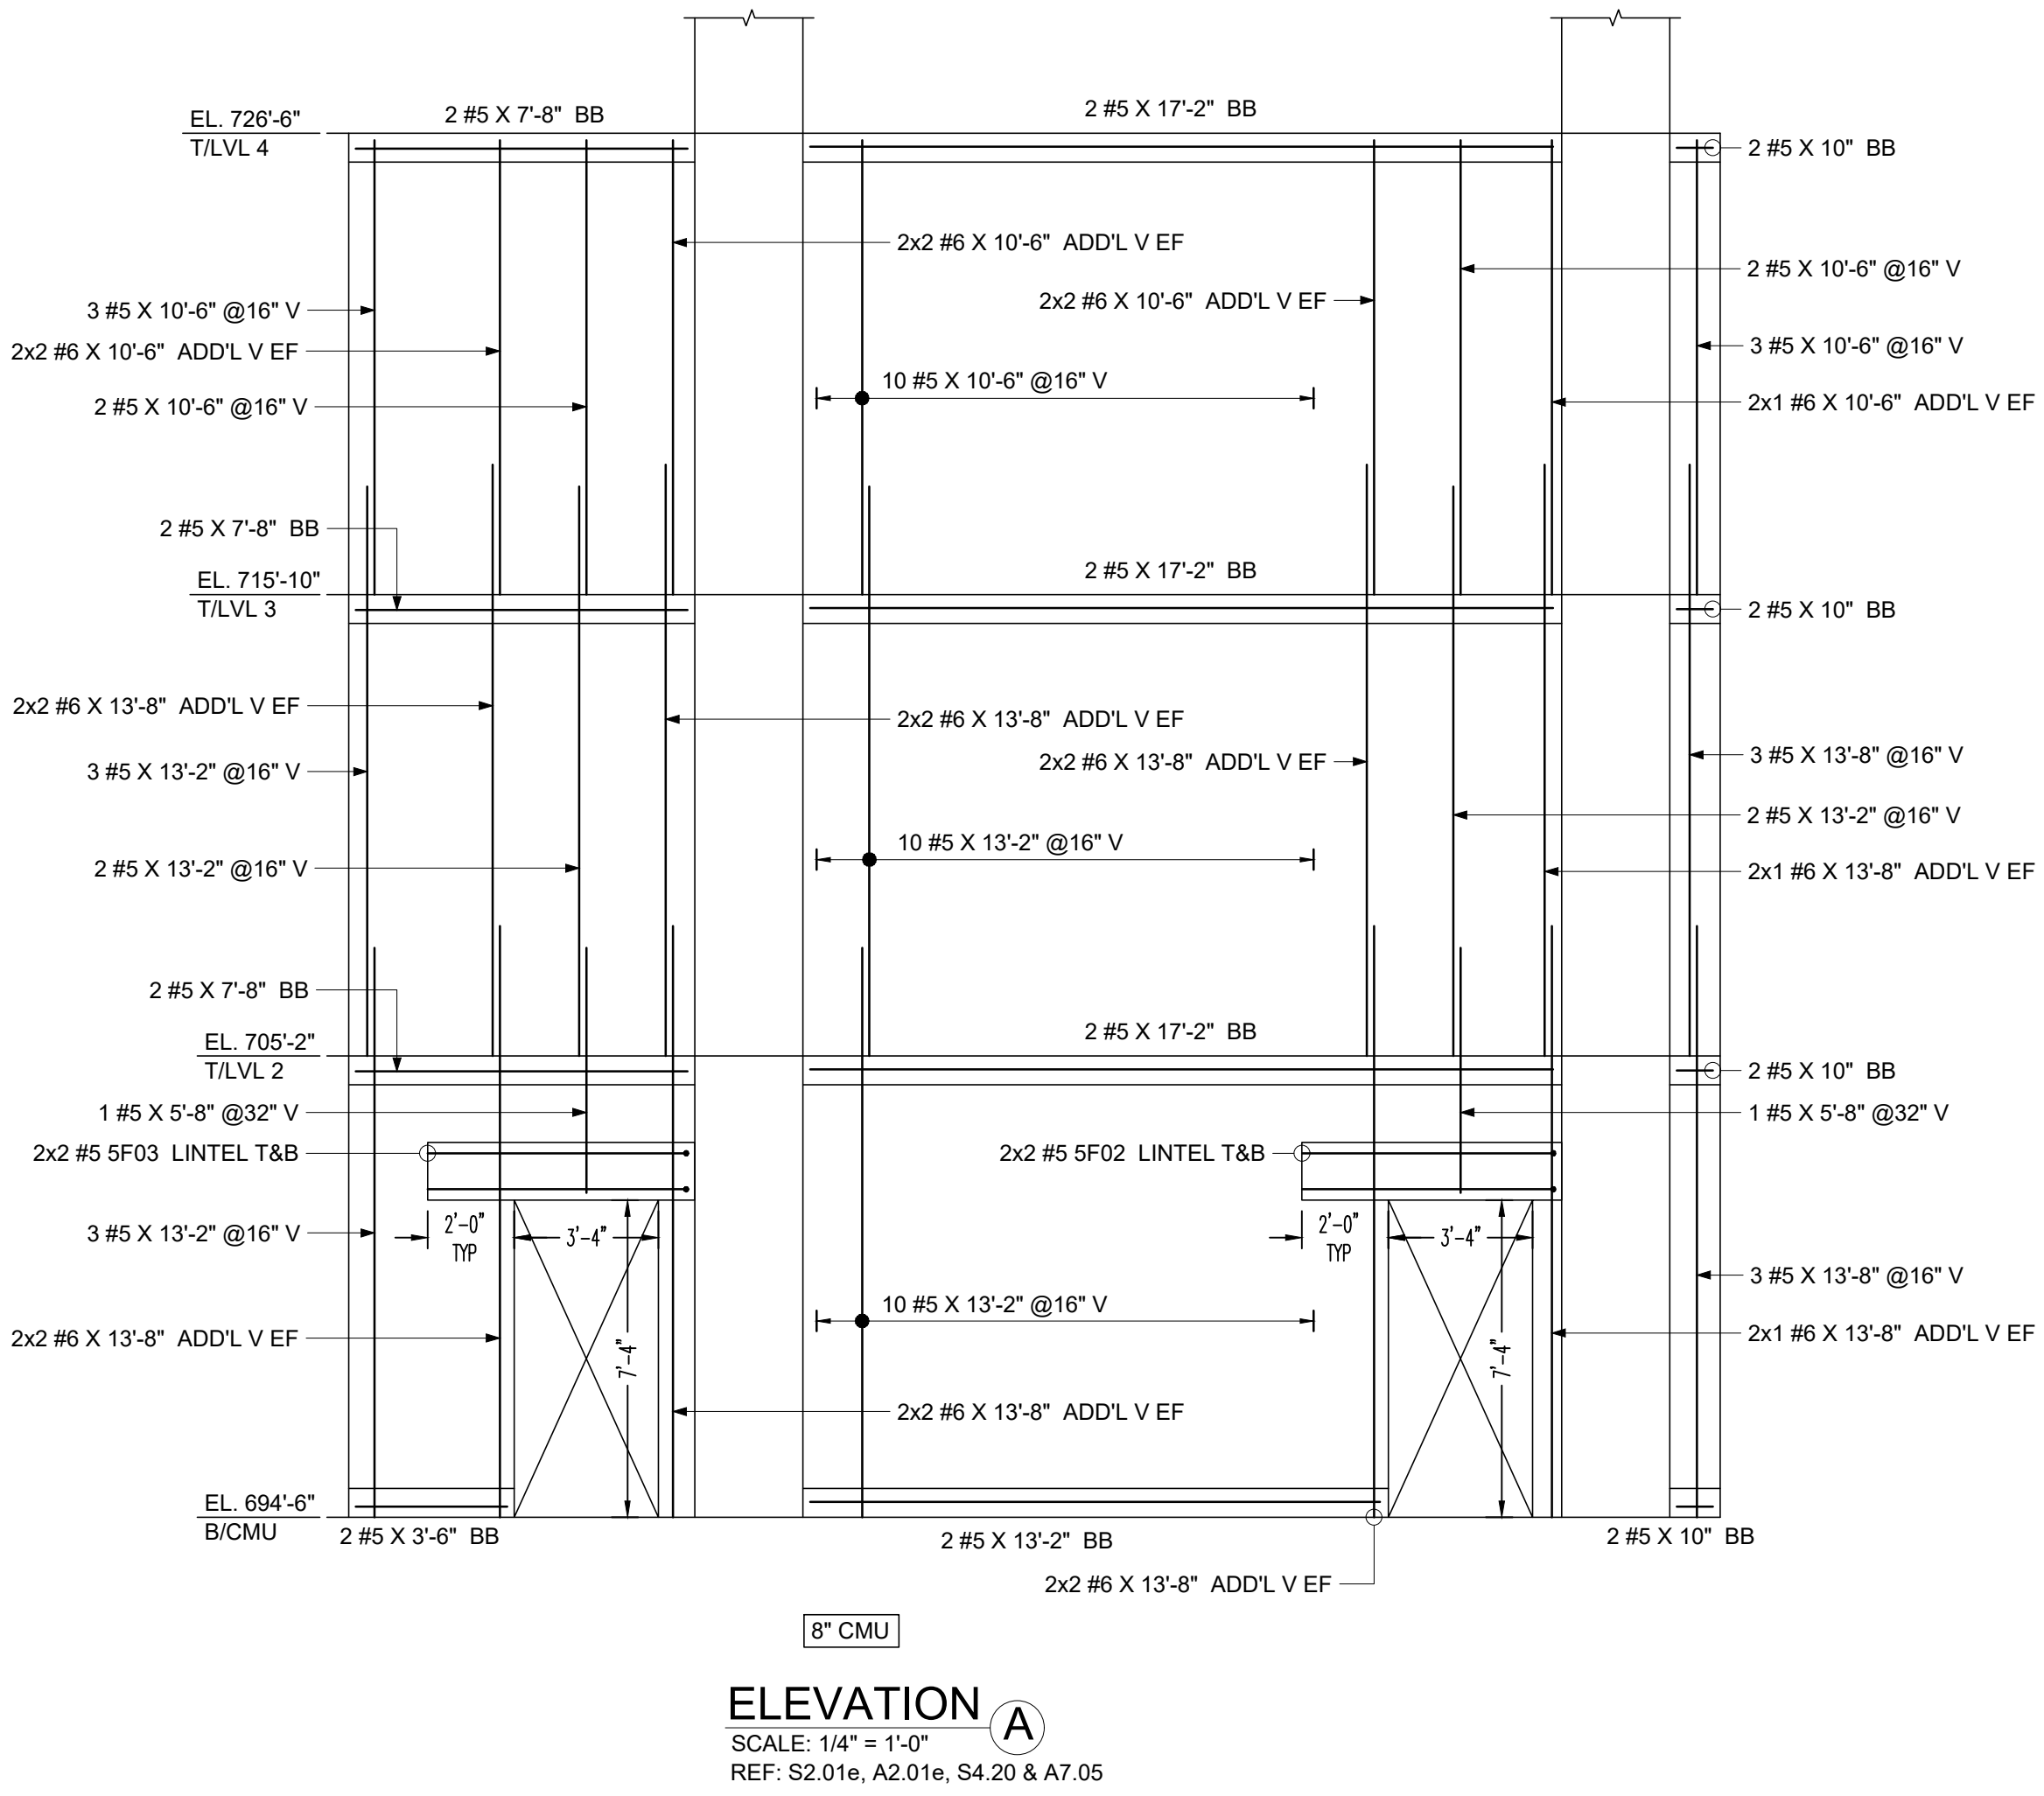

ELEVATION B  
SCALE: 1/4" = 1'-0"  
REF: S2.01e, A2.01e, S4.20 & A7.05

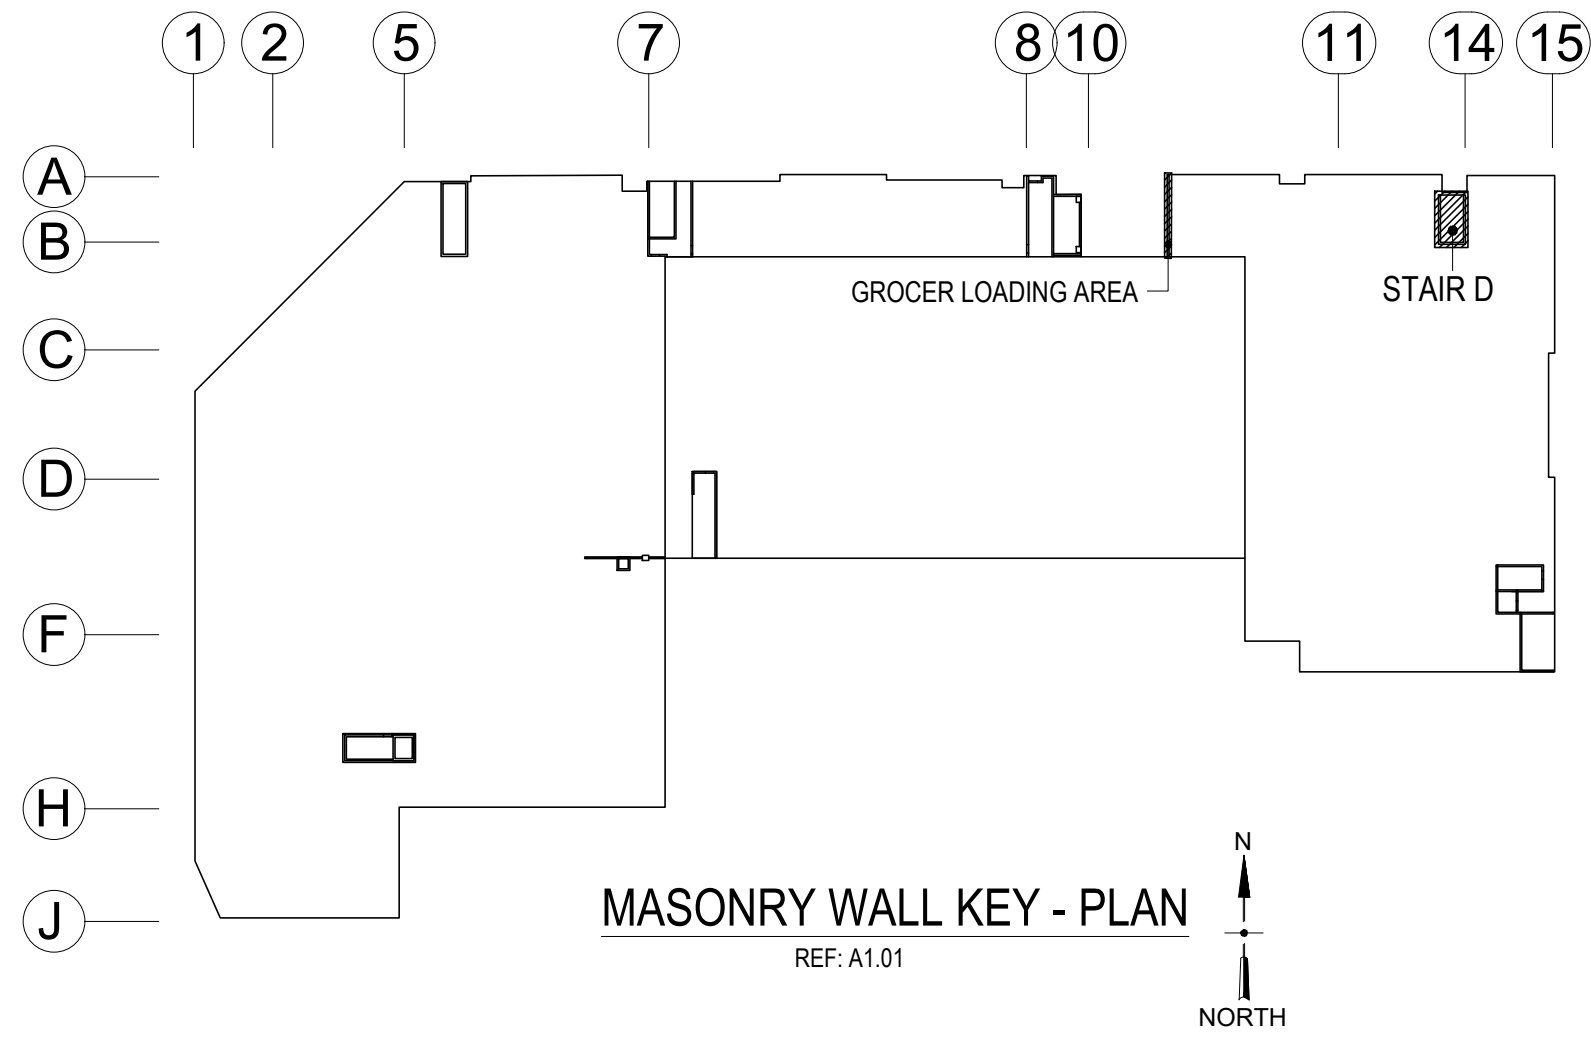

MASONRY WALL KEY - PLAN  
REF: A1.01

| LAP SCHEDULE FOR MASONRY |        |
|--------------------------|--------|
| 48 DIA BAR               |        |
| SIZE                     | LENGTH |
| #3                       | 1'-6"  |
| #4                       | 2'-0"  |
| #5                       | 2'-6"  |
| #6                       | 3'-0"  |
| #7                       | 3'-6"  |
| #8                       | 4'-0"  |
| #9                       | 4'-7"  |
| #10                      | 5'-1"  |
| #11                      | 5'-8"  |

| ABBREVIATIONS |       |
|---------------|-------|
| CORNER BAR    | COR.  |
| ADDITIONAL    | ADD'L |
| EACH SIDE     | ES    |
| CONTINUOUS    | CONT. |
| VERTICAL      | V     |
| BOND BEAM     | BB    |
| TOP OF SLAB   | T.O.S |


- NOTES:-
1. TYPICAL CLEARANCES  
CMU  
A) TOP - 2"  
B) END - 2"
  2. PROVIDE FIELD CUT AS REQUIRED LOCATIONS
  3. BARS TO BE PLACED AT EQUAL SPACING U.O.N.
  4. TILT HOOK TO ACCOMMODATE THE COVER, IF NEED

ALL BARS ARE ASTM A615 GRADE 60 BLACK








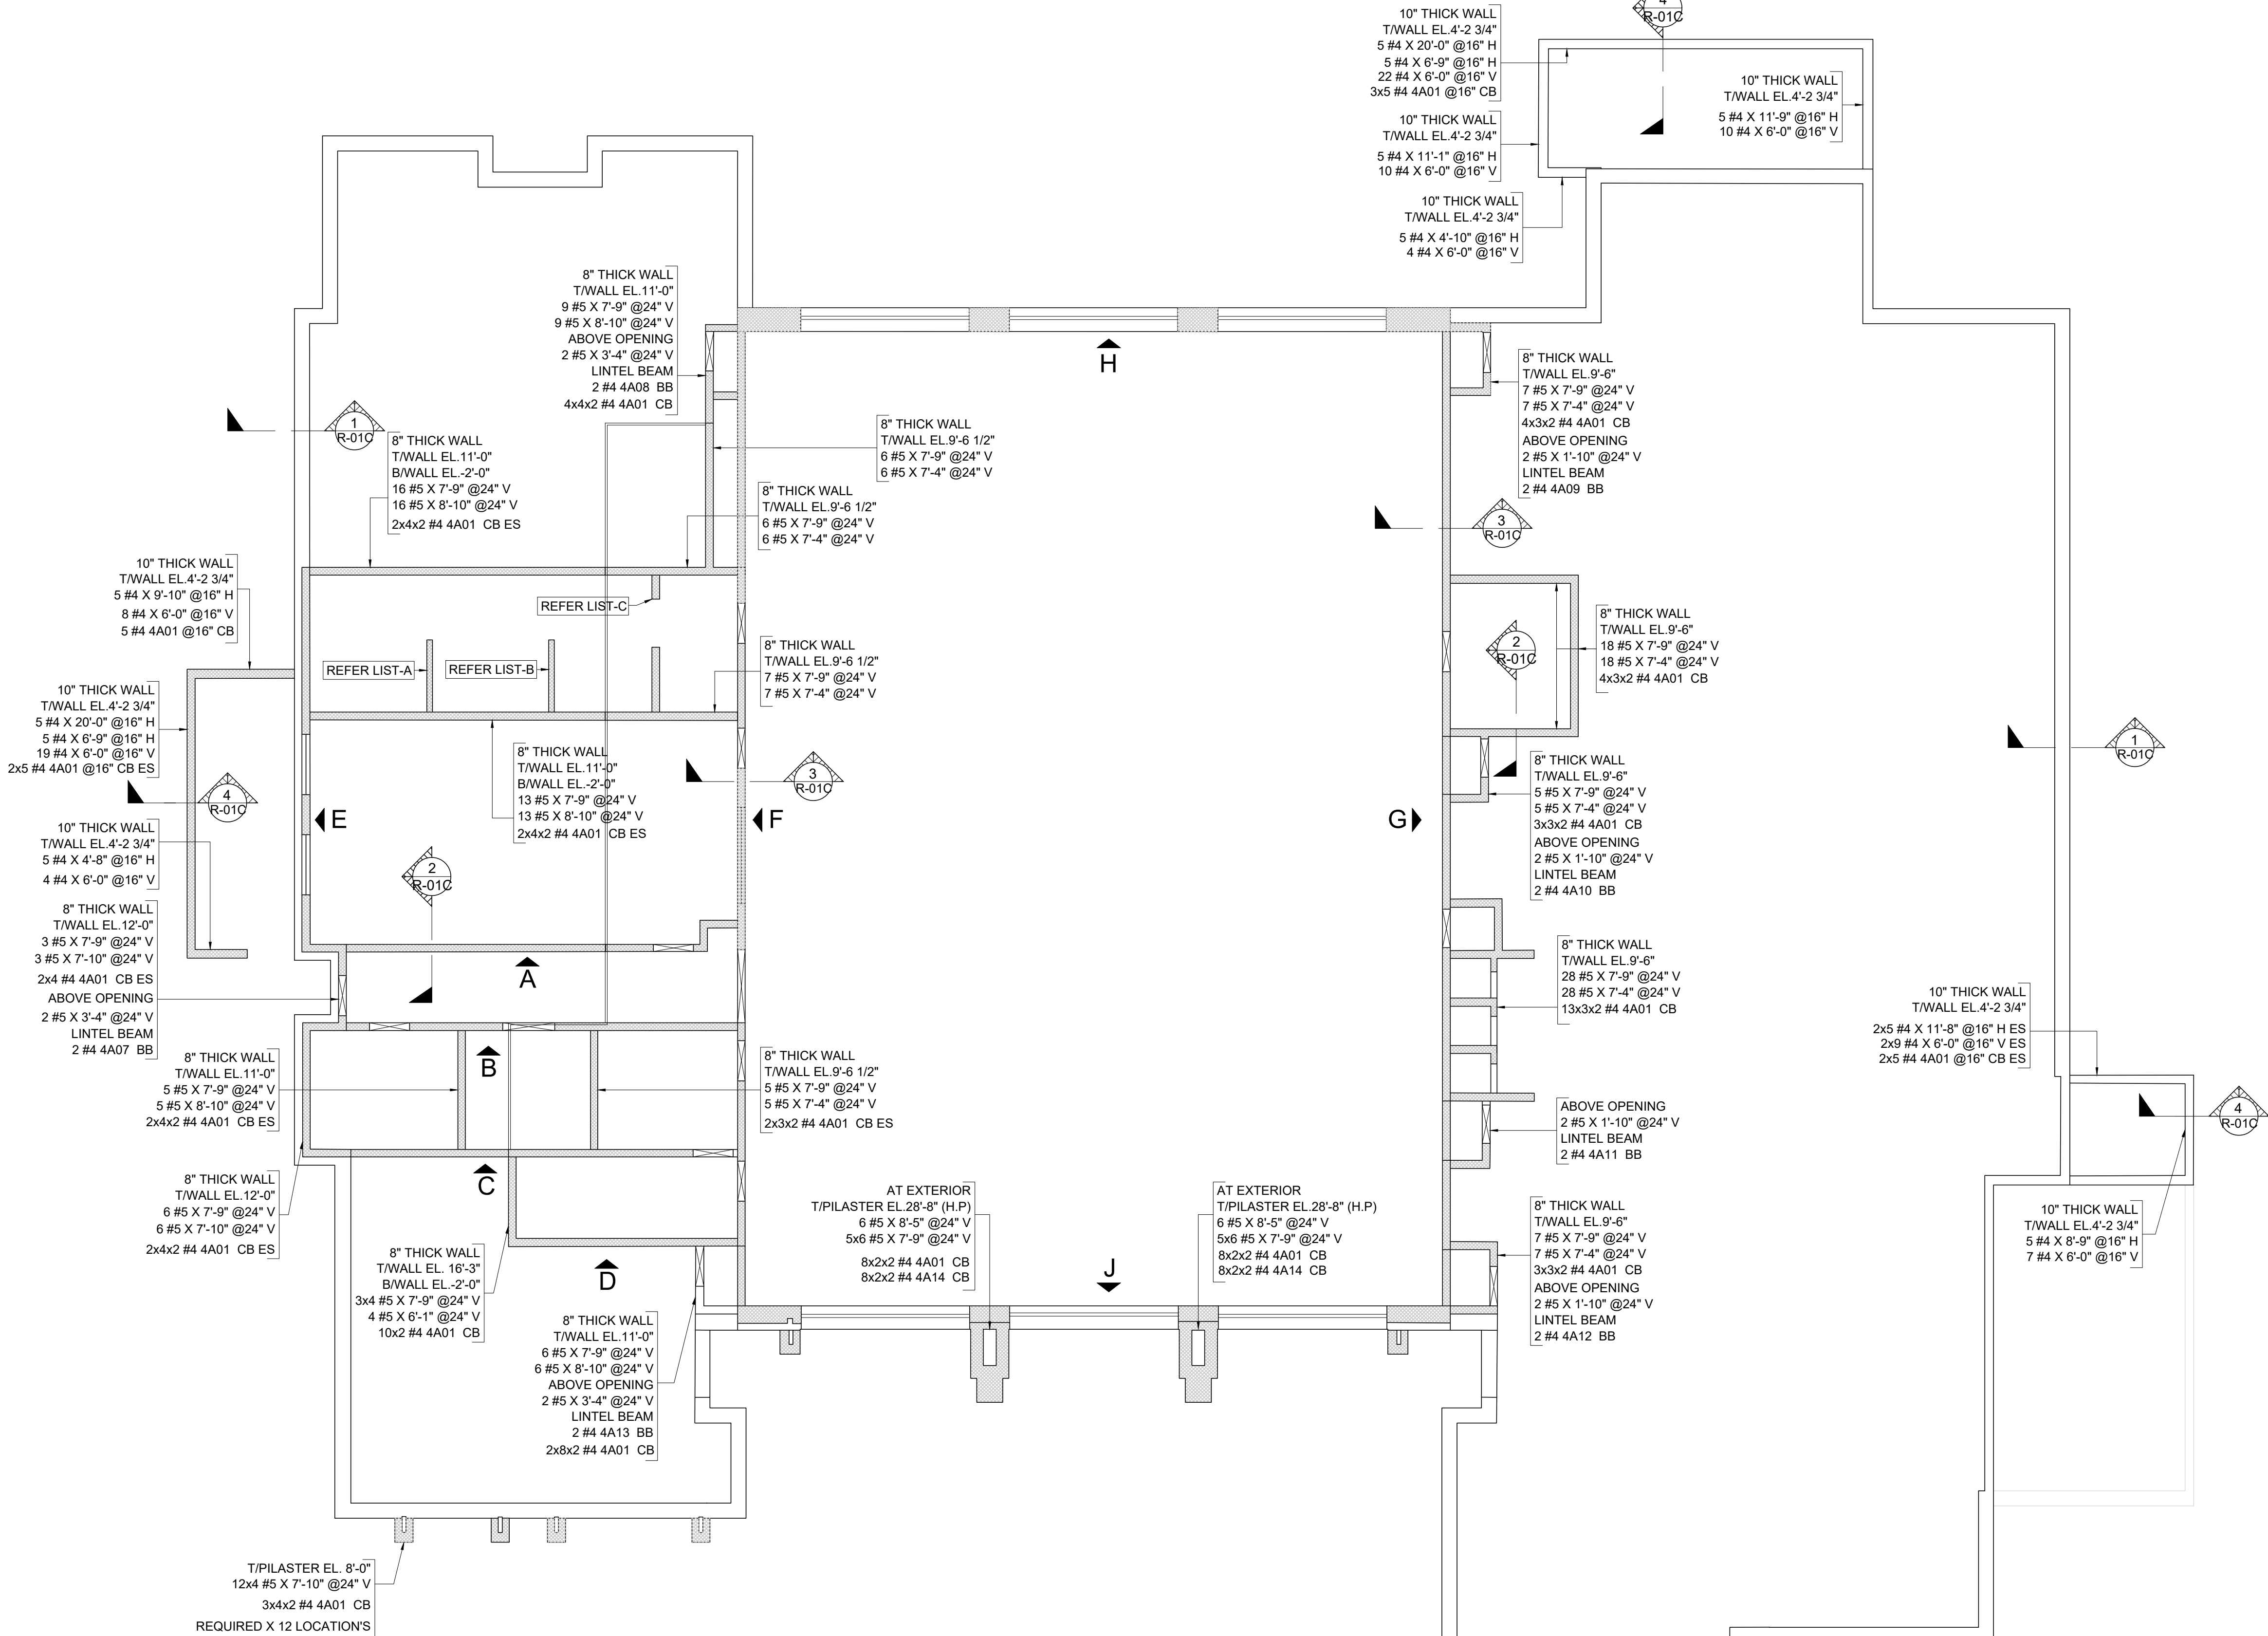

| LIST-A               | LIST-B               | LIST-C              |
|----------------------|----------------------|---------------------|
| 6\"                  | 6\"                  | 8\"                 |
| T/WALL EL.11'-0"     | T/WALL EL.11'-0"     | T/WALL EL.11'-0"    |
| B/WALL EL.0'-0"      | B/WALL EL.0'-0"      | B/WALL EL.-2'-0"    |
| 4 #4 X 7'-0" @48" V  | 4 #4 X 7'-0" @48" V  | 6 #5 X 7'-9" @24" V |
| 4 #4 X 6'-10" @48" V | 4 #4 X 6'-10" @48" V | 6 #5 X 7'-4" @24" V |
| 4x2 #4 4A01 CB       | 4x2 #4 4A01 CB       | 4x2 #4 4A01 CB      |
|                      |                      | 4x2 #4 4A02 CB      |

LEGEND:

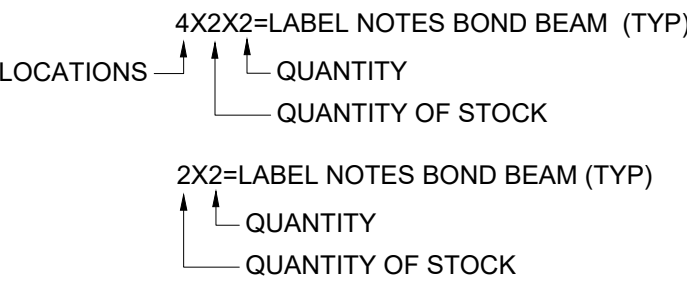

| LAP SCHEDULE FOR MASONRY |        |
|--------------------------|--------|
| AS PER S.3 SHEET         |        |
| SIZE                     | LENGTH |
| #4                       | 36"    |
| #5                       | 45"    |
| #6                       | 54"    |
| #7                       | 63"    |

FIELD CUT (TYP.)


NOTES:-

- TYPICAL CLEARANCES  
A). TOP - 2"  
C). END - 2"
- A/E/C PLEASE VERIFY THE ALL CLOUDED ITEMS
- PROVIDE FIELD CUT AS REQUIRED LOCATIONS
- BARS TO BE PLACED AT EQUAL SPACING U.O.N.
- TILT HOOK TO ACCOMODATE THE COVER, IF NEED






ALL BARS ARE ASTM A615 GRADE 60 BLACK

MASONRY WALL REINFORCEMENT DETAILS - PLAN

SCALE: 1/8" = 1'-0"  
REF: S-1, A-1&A-2

 



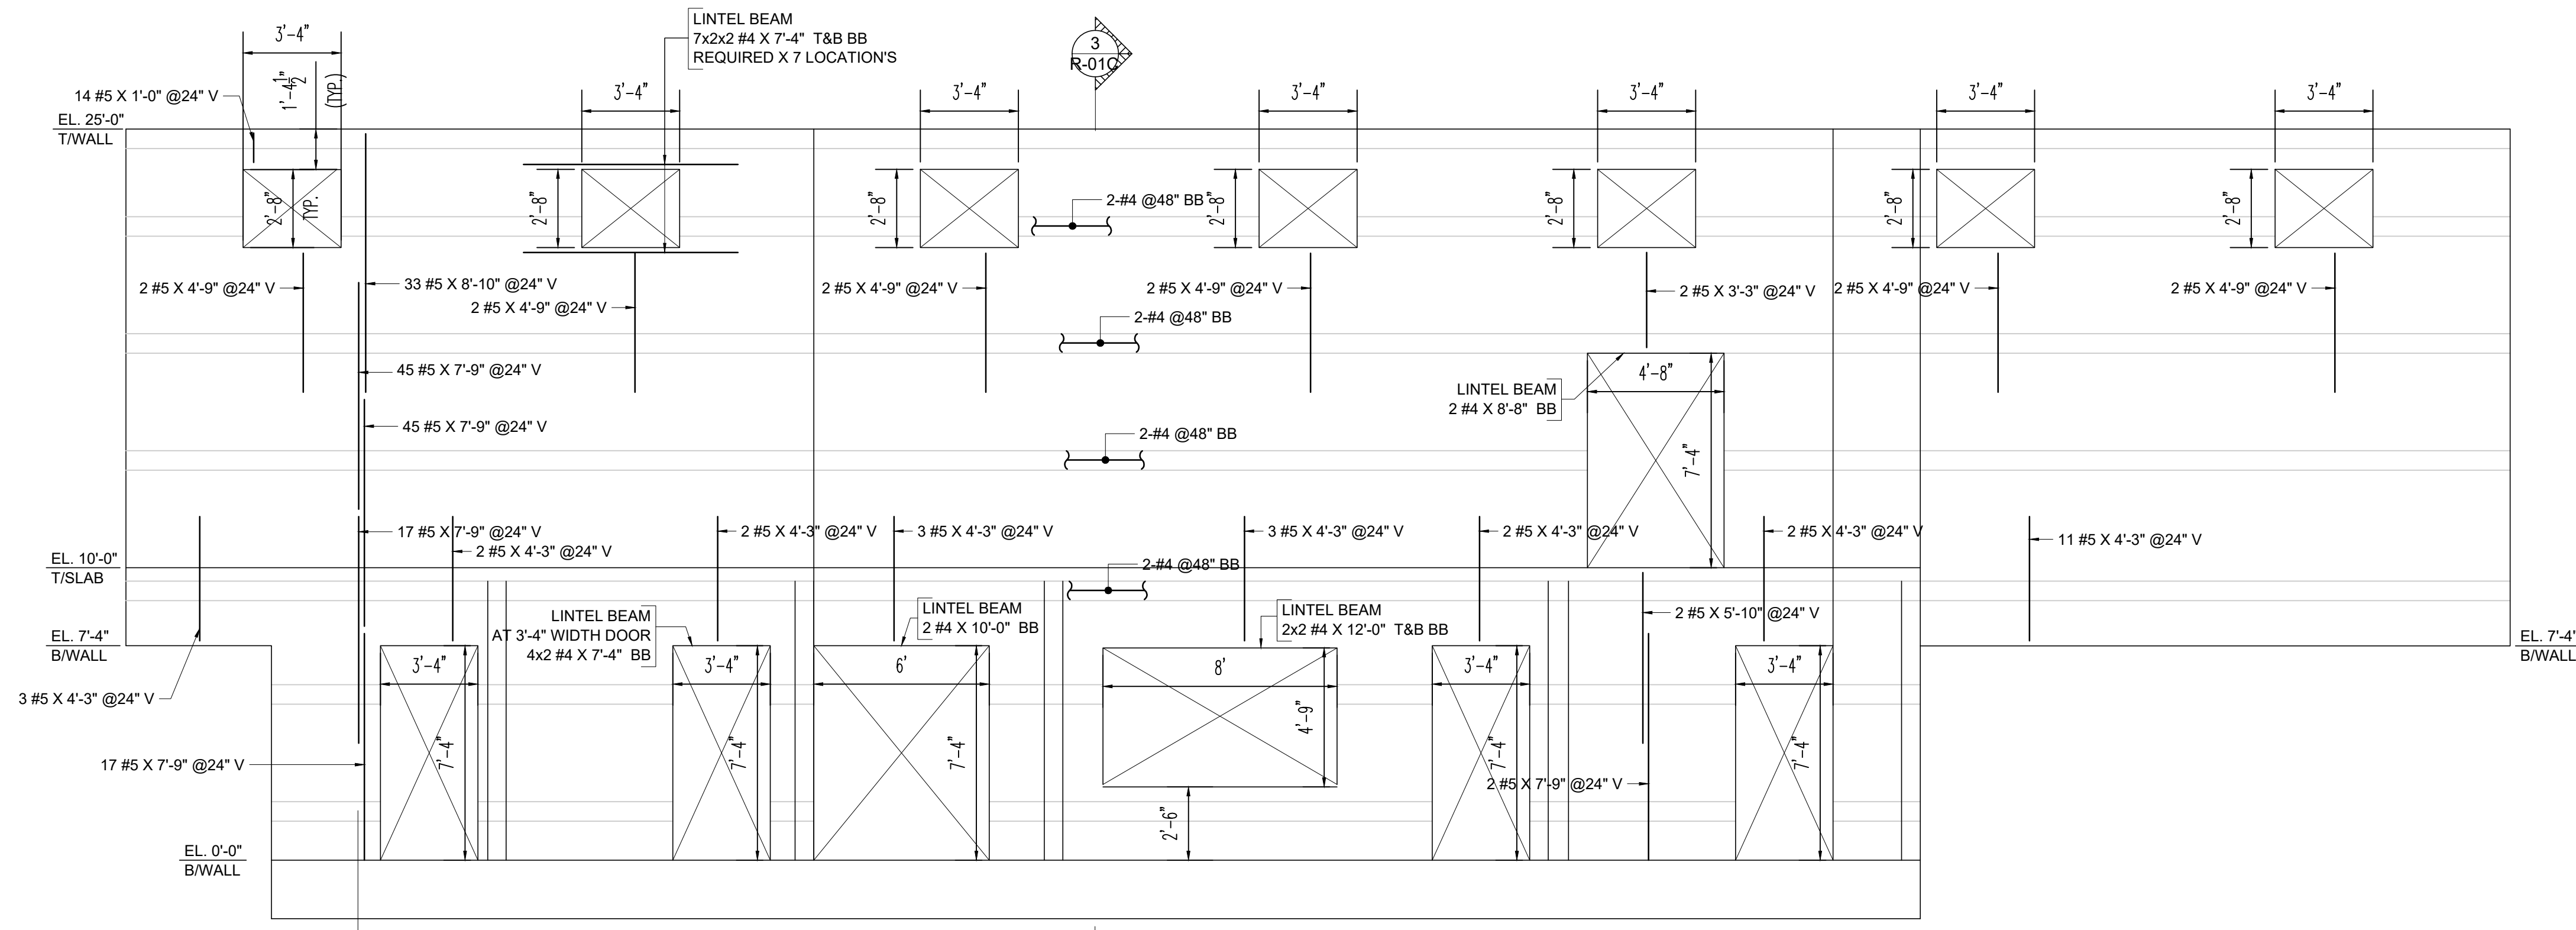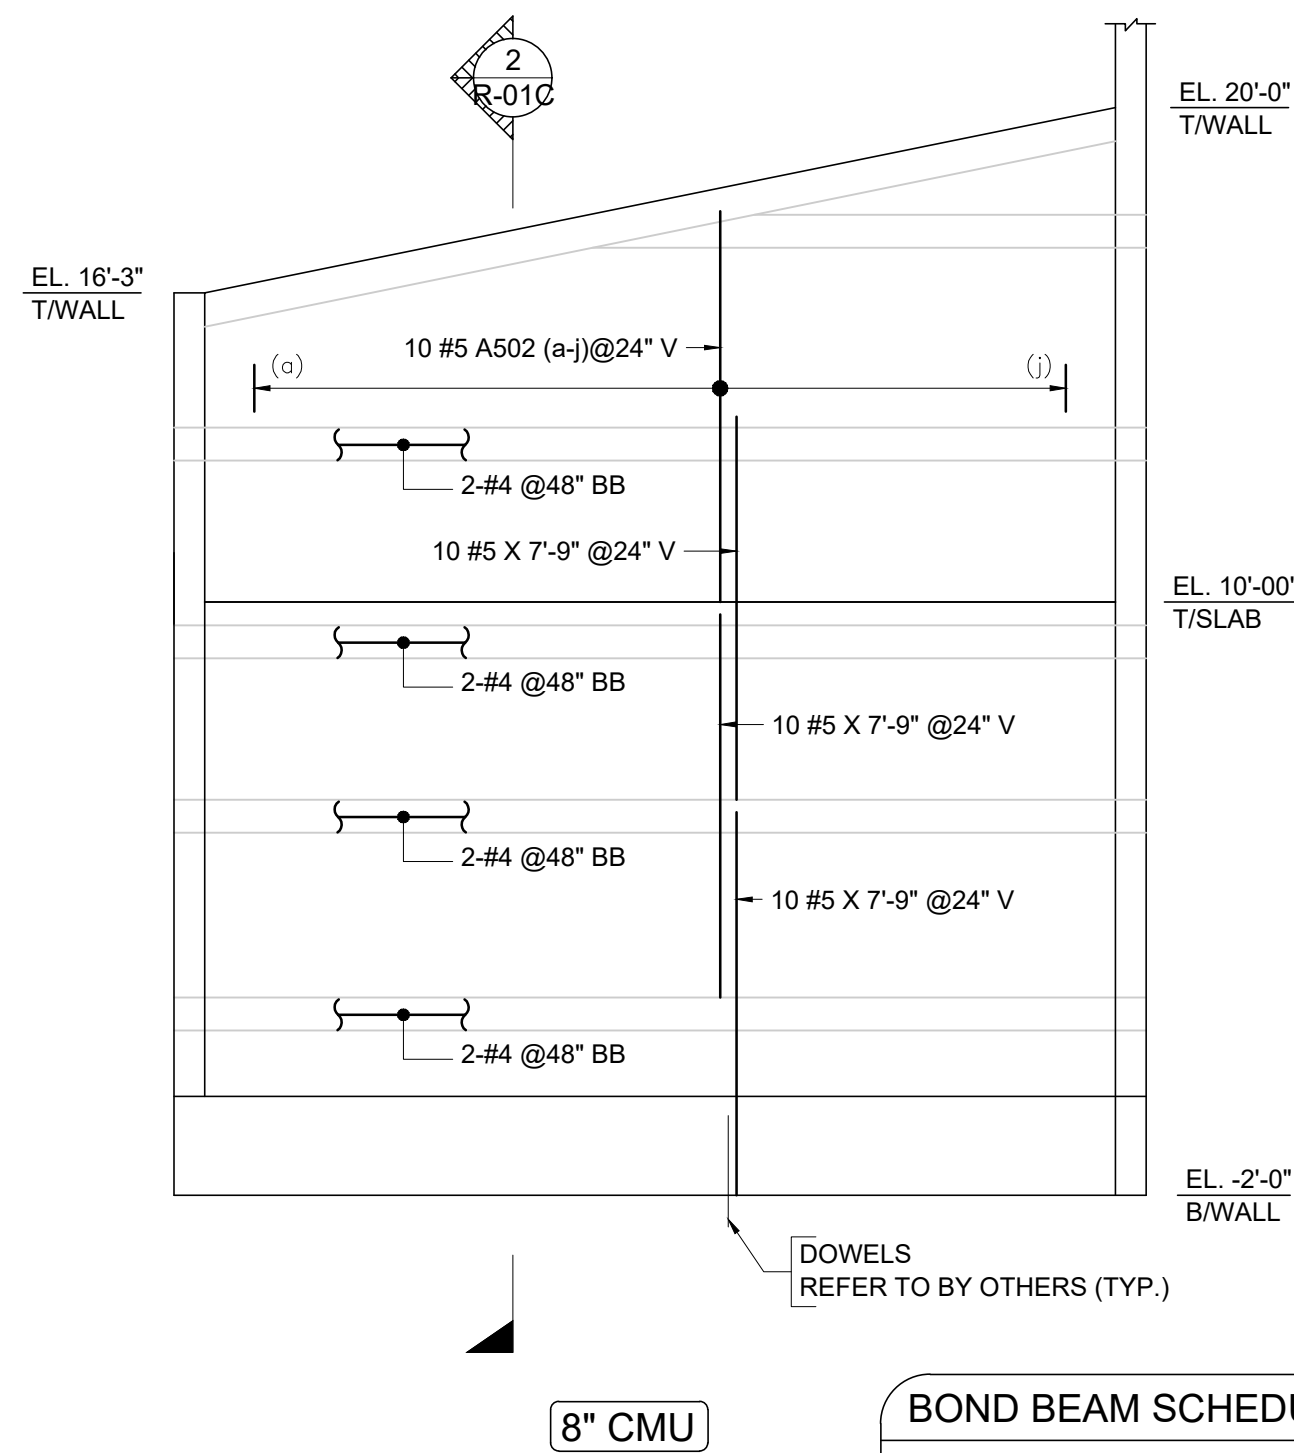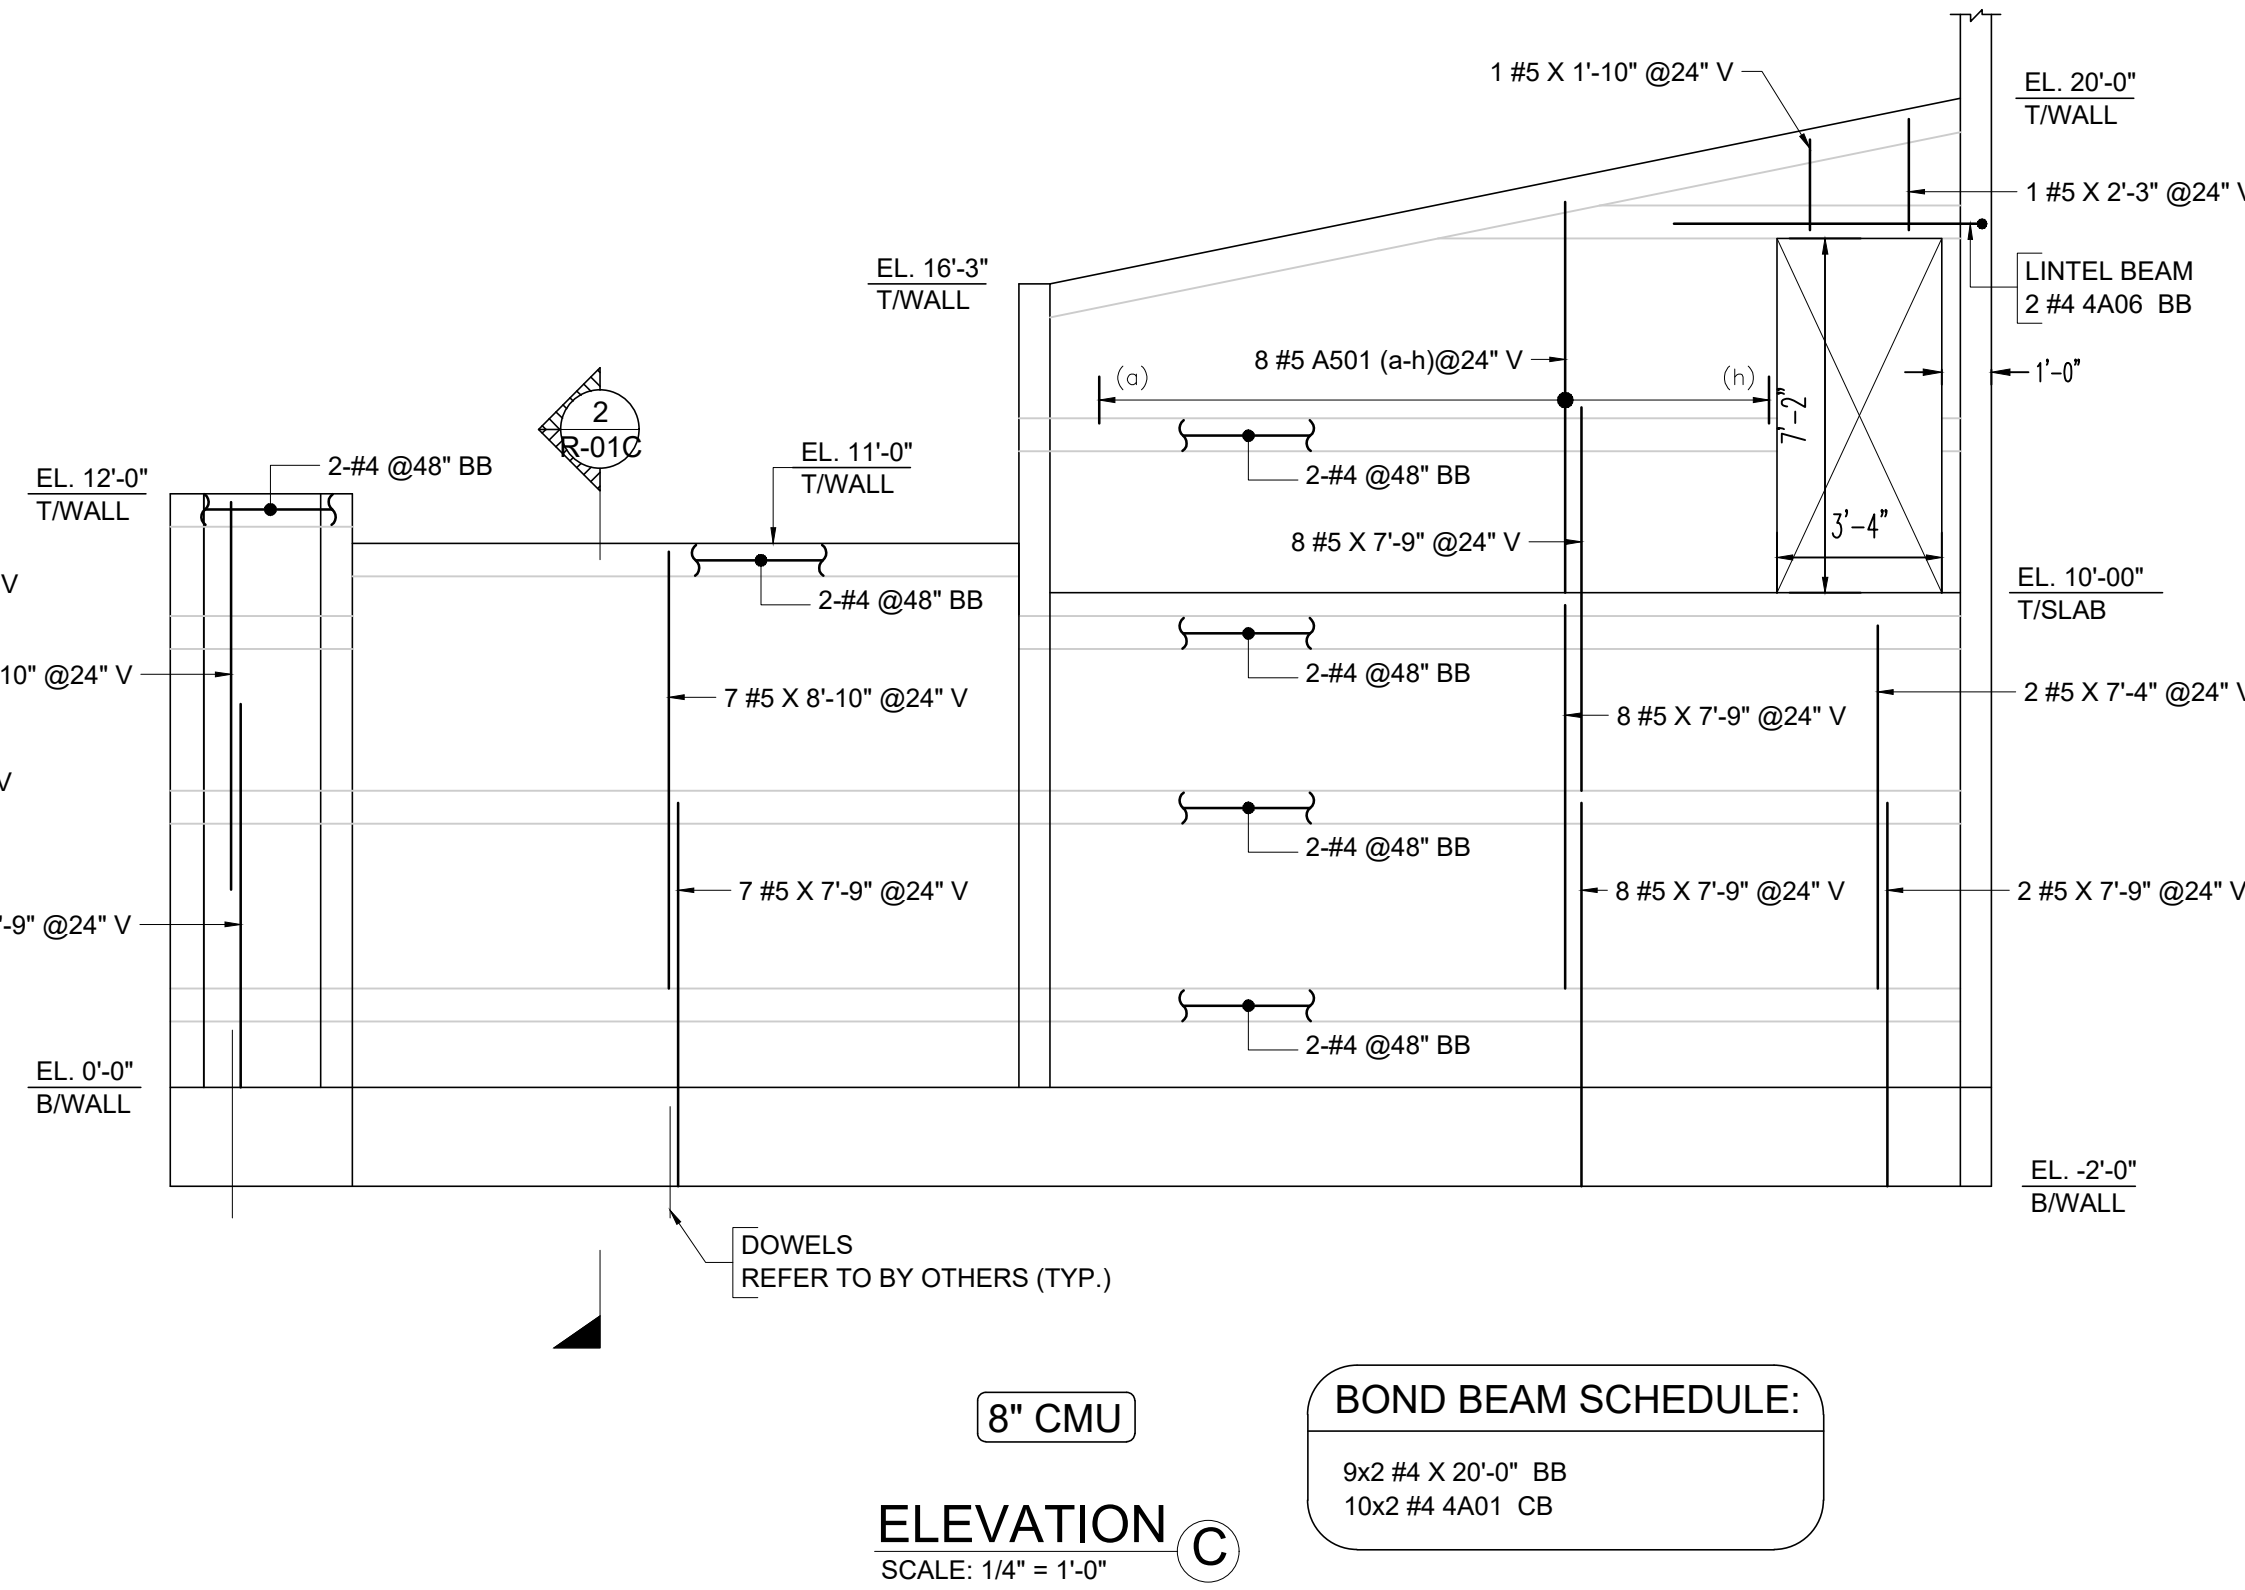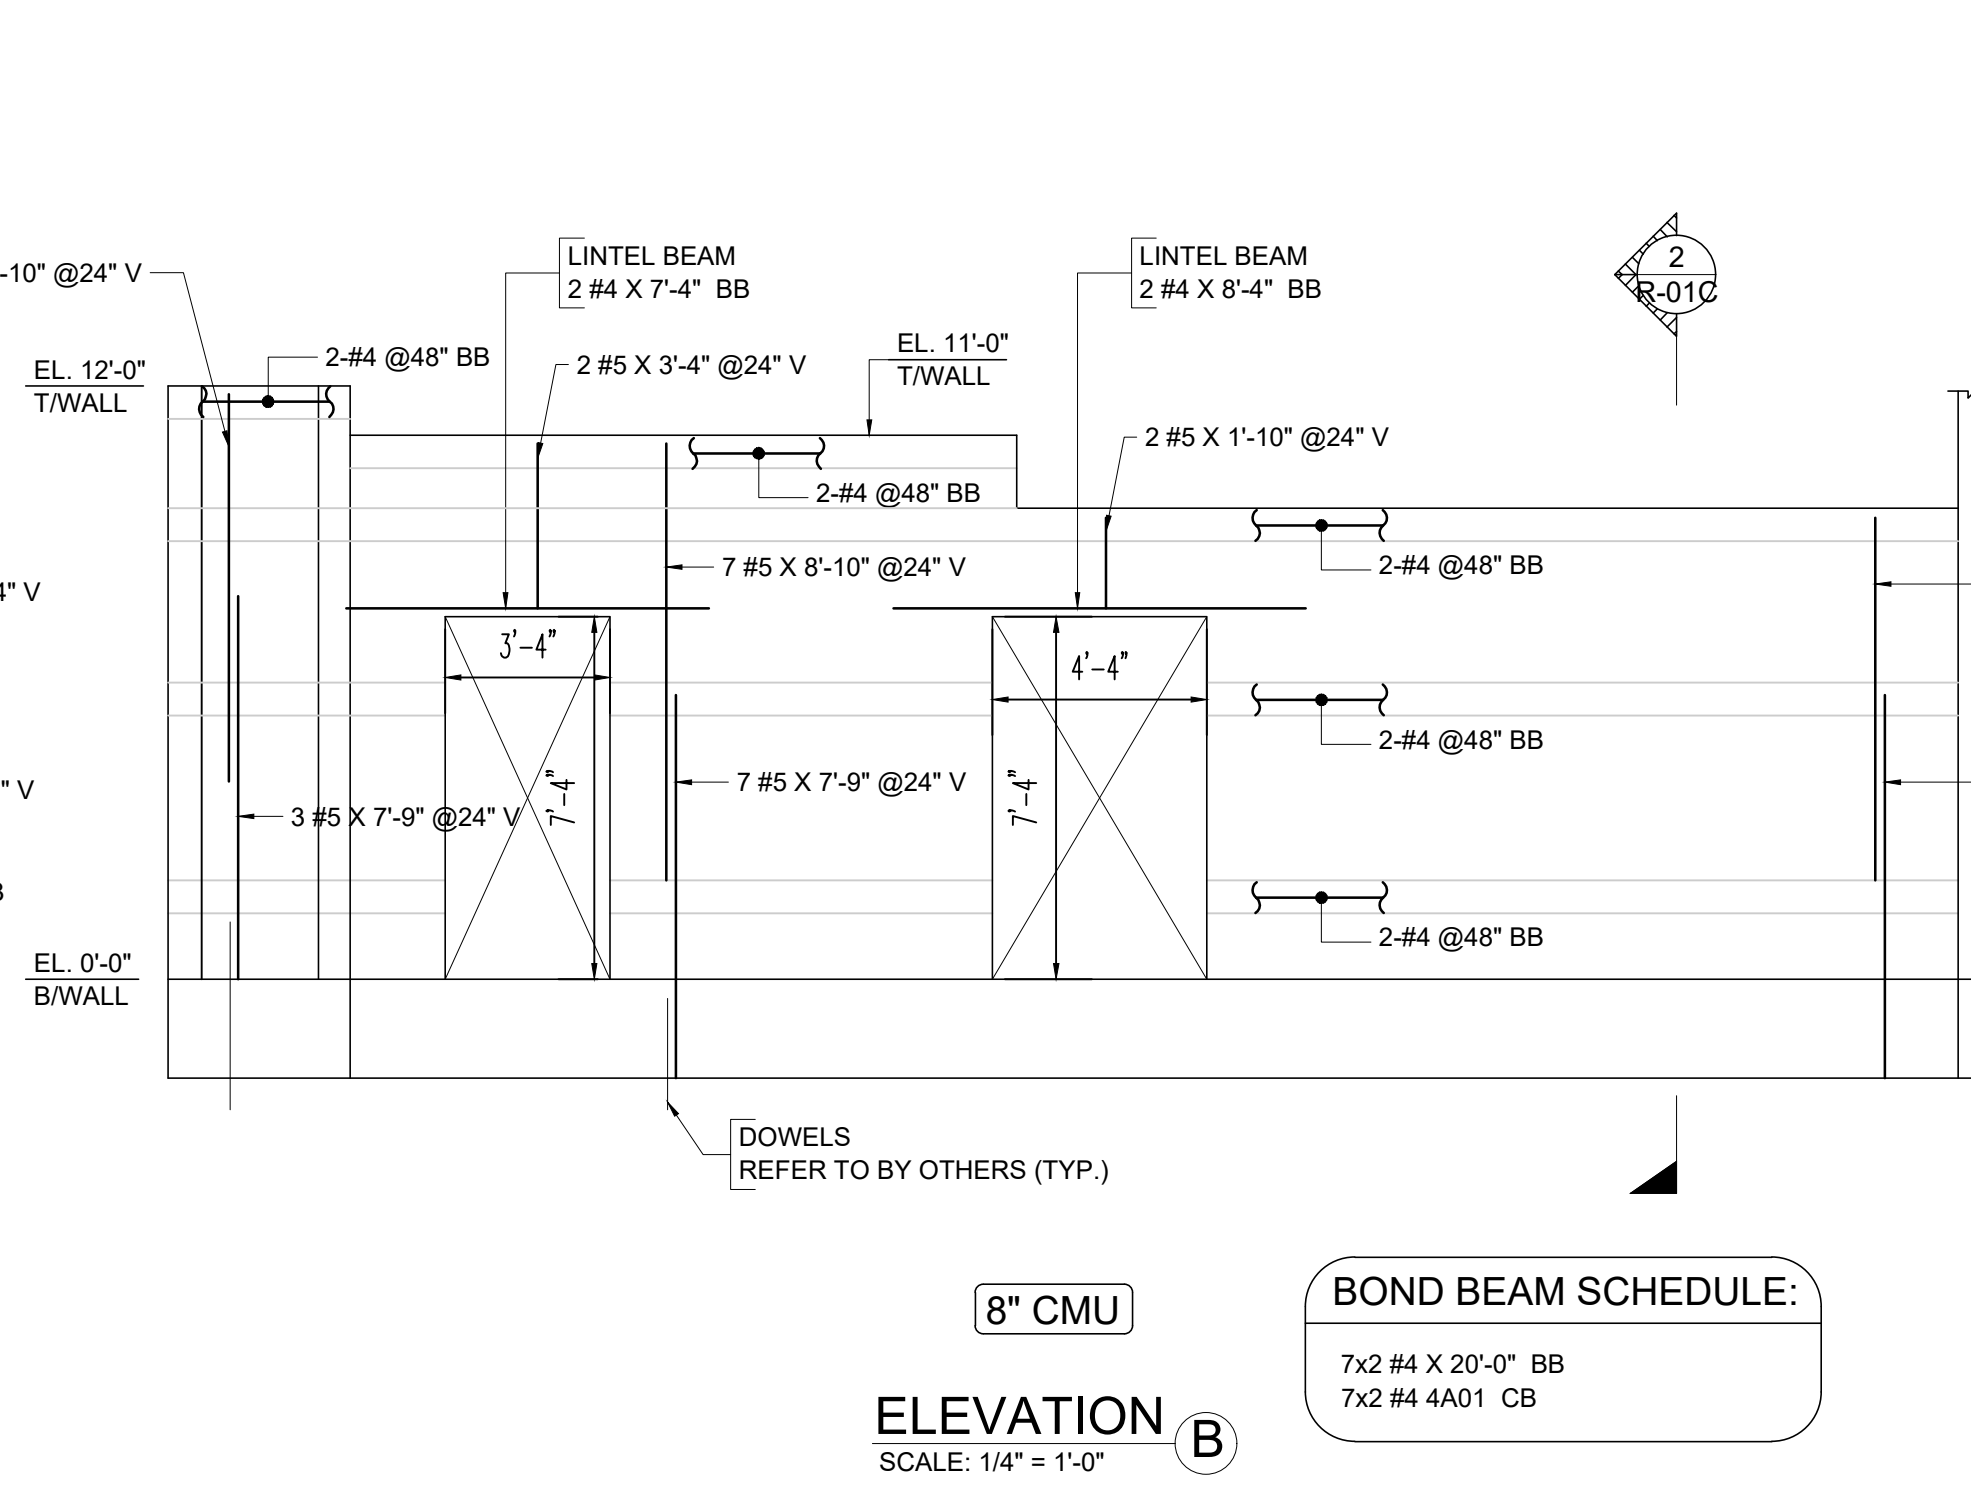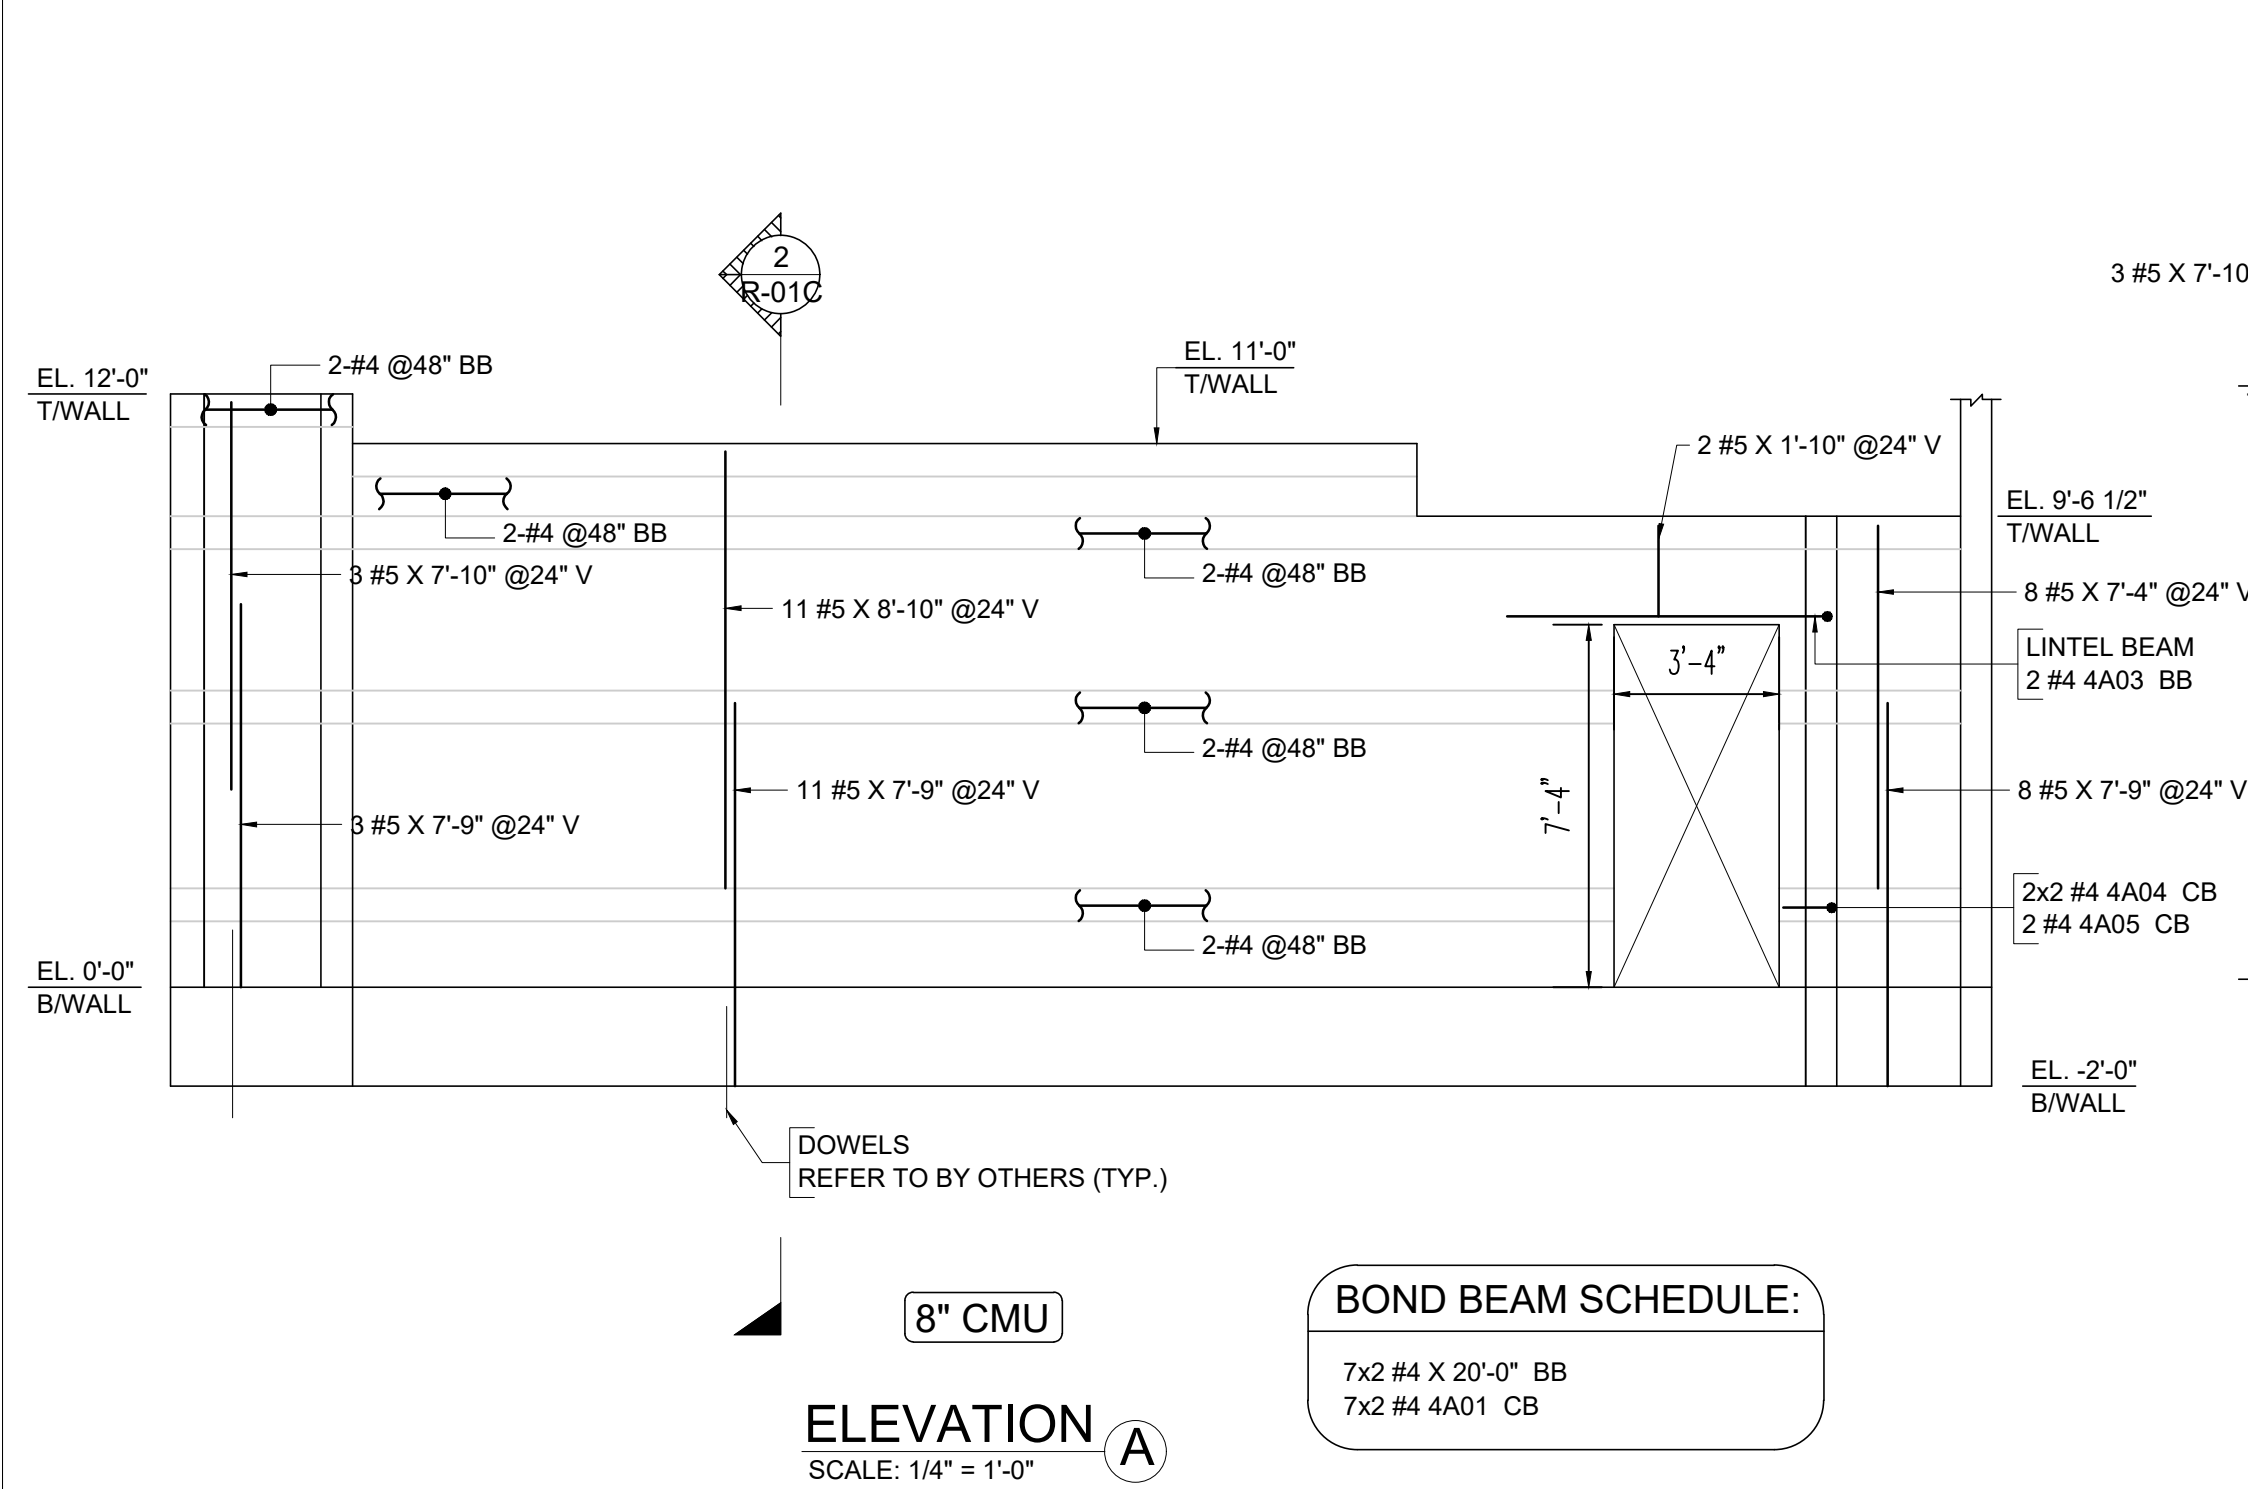

### LEGEND:

4X2X2=LABEL NOTES BOND BEAM (TYP)  
LOCATIONS  
↑ QUANTITY  
↑ QUANTITY OF STOCK

2X2=LABEL NOTES BOND BEAM (TYP)  
↑ QUANTITY  
↑ QUANTITY OF STOCK


| LAP SCHEDULE FOR MASONRY |        |
|--------------------------|--------|
| AS PER S.3 SHEET         |        |
| SIZE                     | LENGTH |
| #4                       | 36"    |
| #5                       | 45"    |
| #6                       | 54"    |
| #7                       | 63"    |

FIELD CUT (TYP.)


### NOTES:-

- TYPICAL CLEARANCES  
A). TOP - 2"  
C). END - 2"
- A/E/C PLEASE VERIFY THE ALL CLOUDED ITEMS
- PROVIDE FIELD CUT AS REQUIRED LOCATIONS
- BARs TO BE PLACED AT EQUAL SPACING U.O.N.
- TILT HOOK TO ACCOMODATE THE COVER, IF NEEDED


ALL BARs ARE ASTM A615 GRADE 60 BLACK

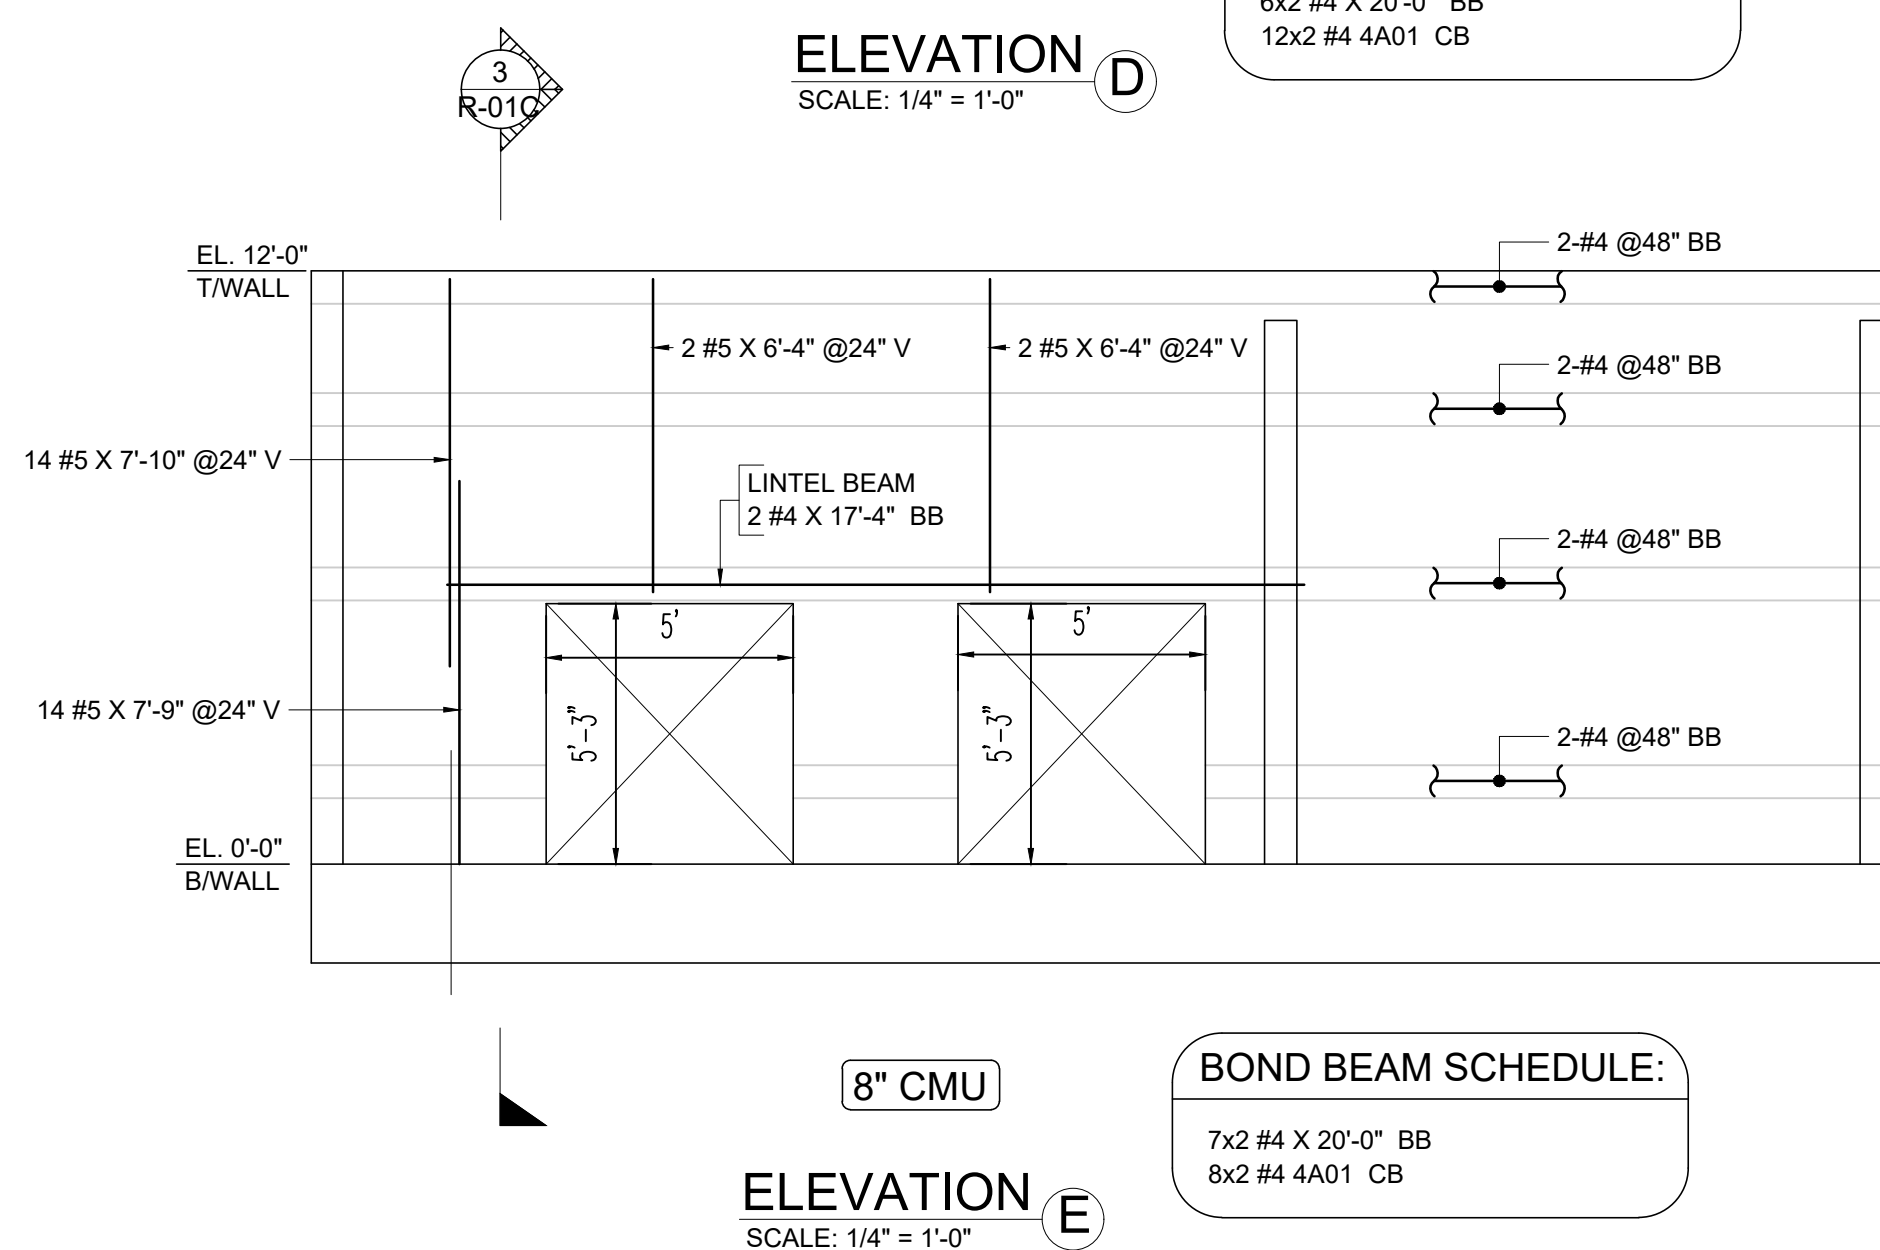



 



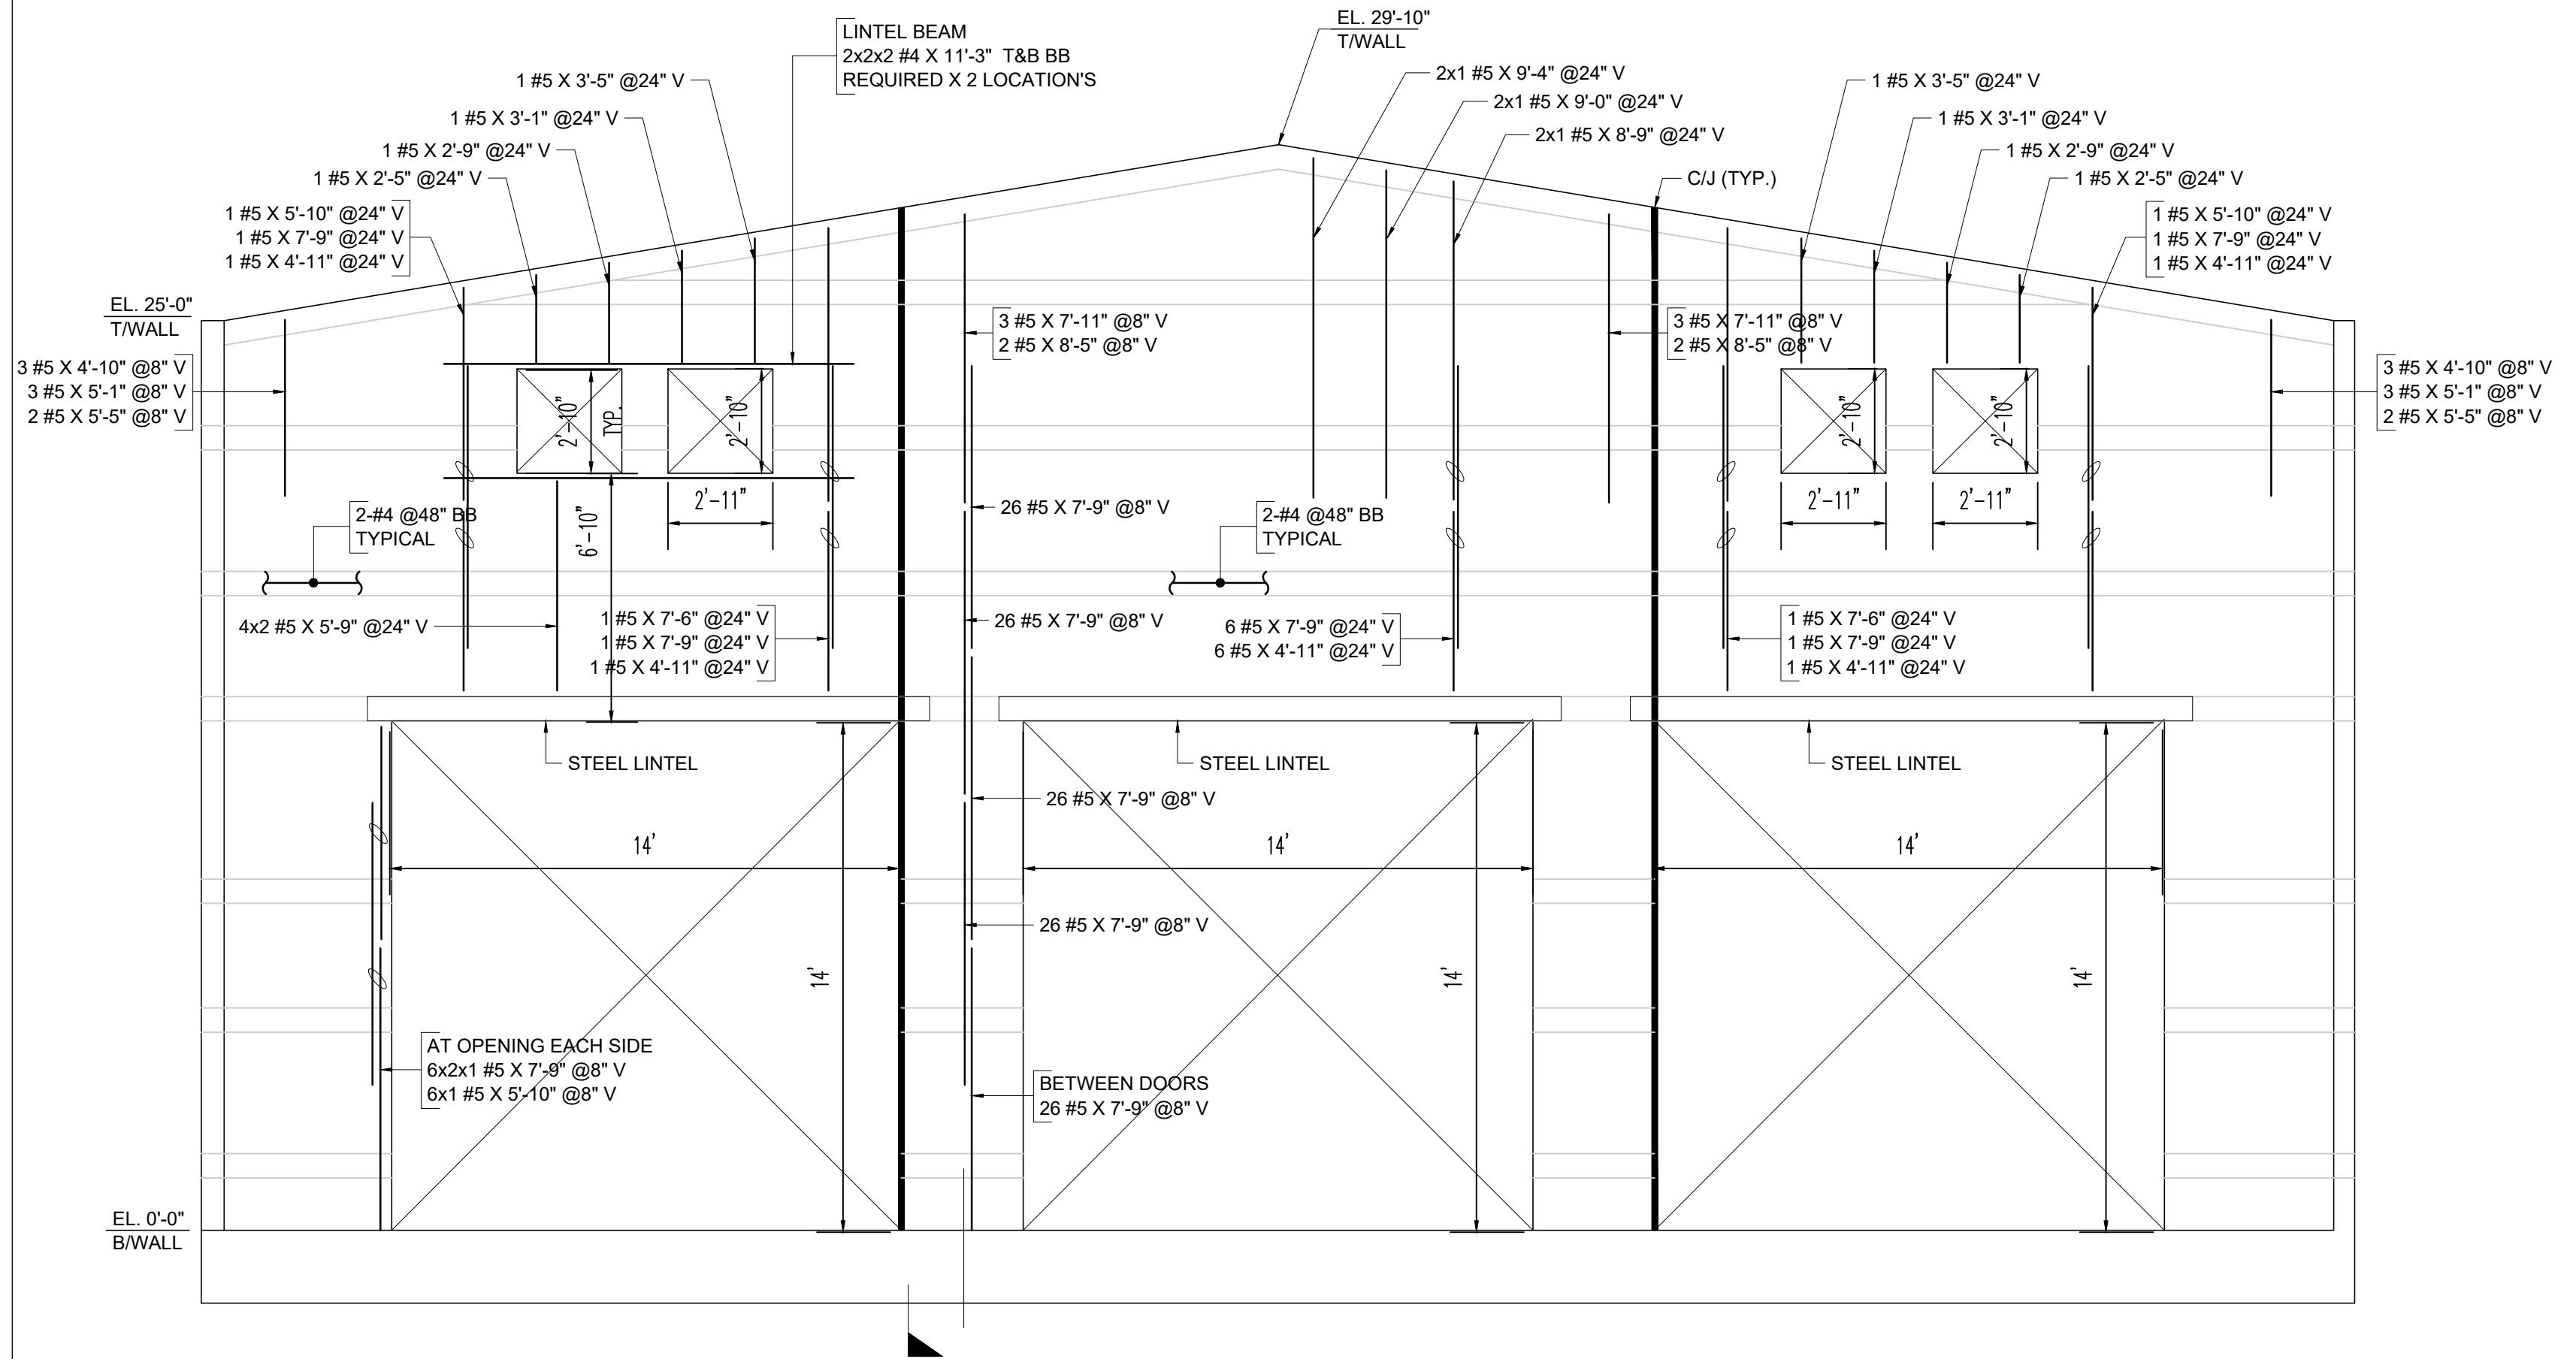


(INTERIOR FACE)

8" CMU

ELEVATION J  
SCALE: 1/4" = 1'-0"

BOND BEAM SCHEDULE:

19x2 #4 X 20'-0" BB  
14x2 #4 4A01 CB

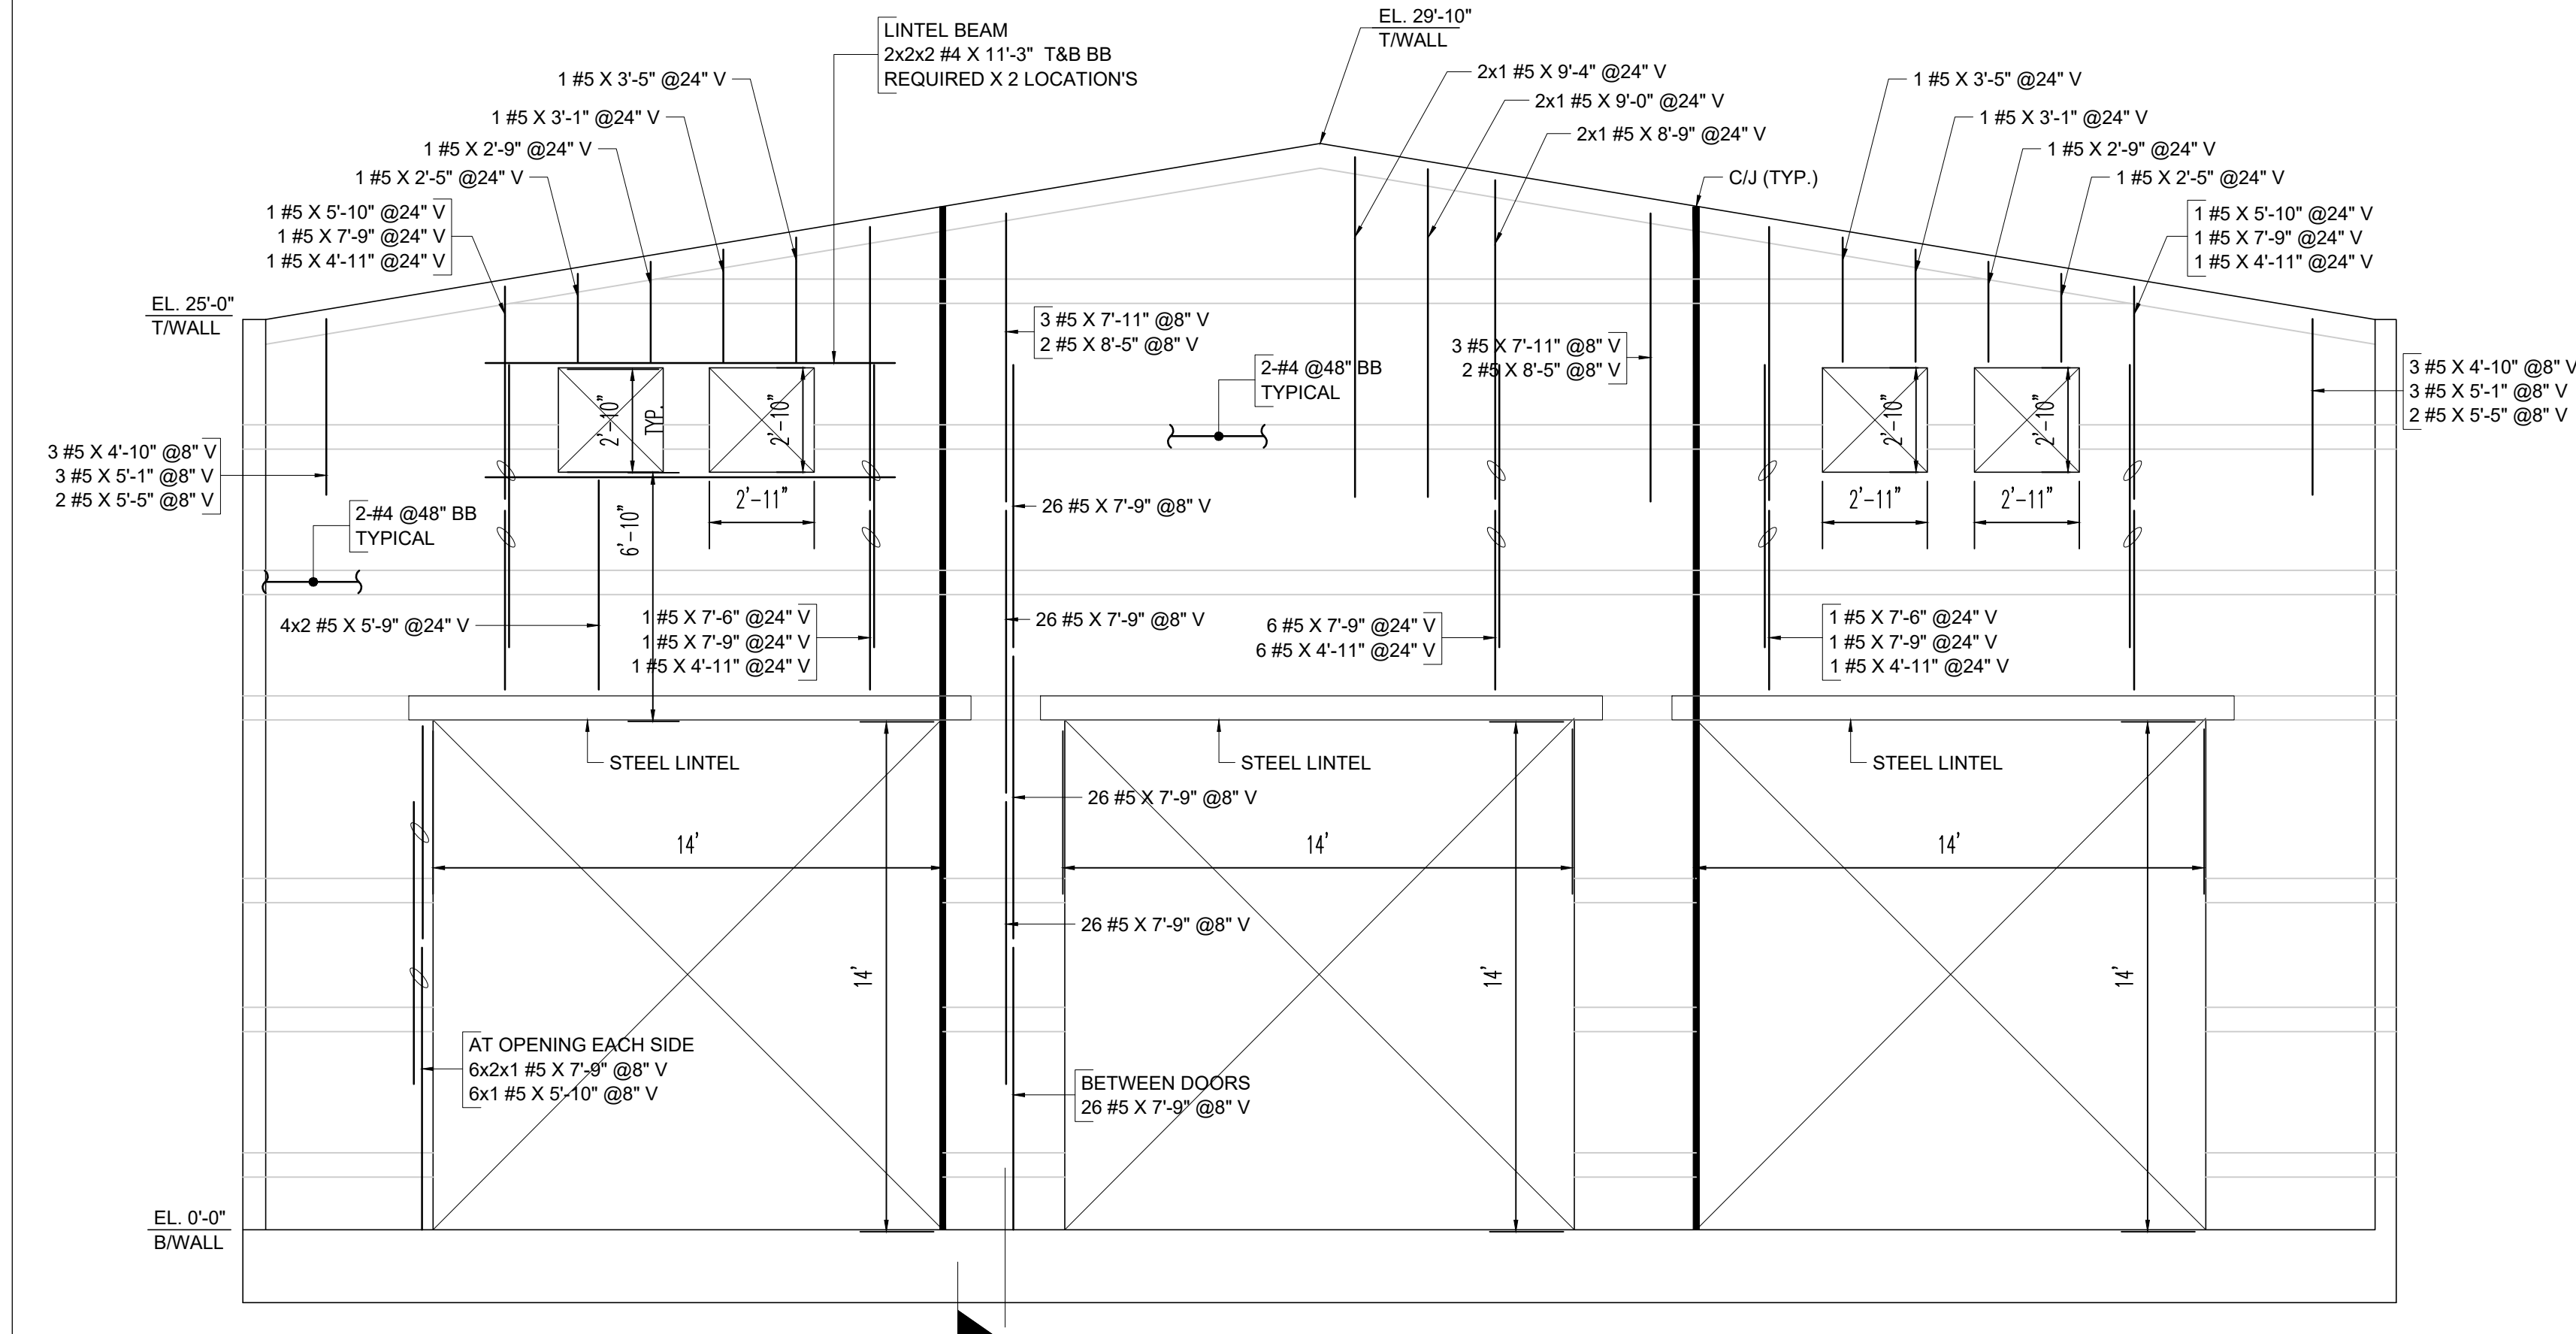


(EXTERIOR FACE)

8" CMU

ELEVATION J  
SCALE: 1/4" = 1'-0"

BOND BEAM SCHEDULE:

19x2 #4 X 20'-0" BB  
14x2 #4 4A01 CB

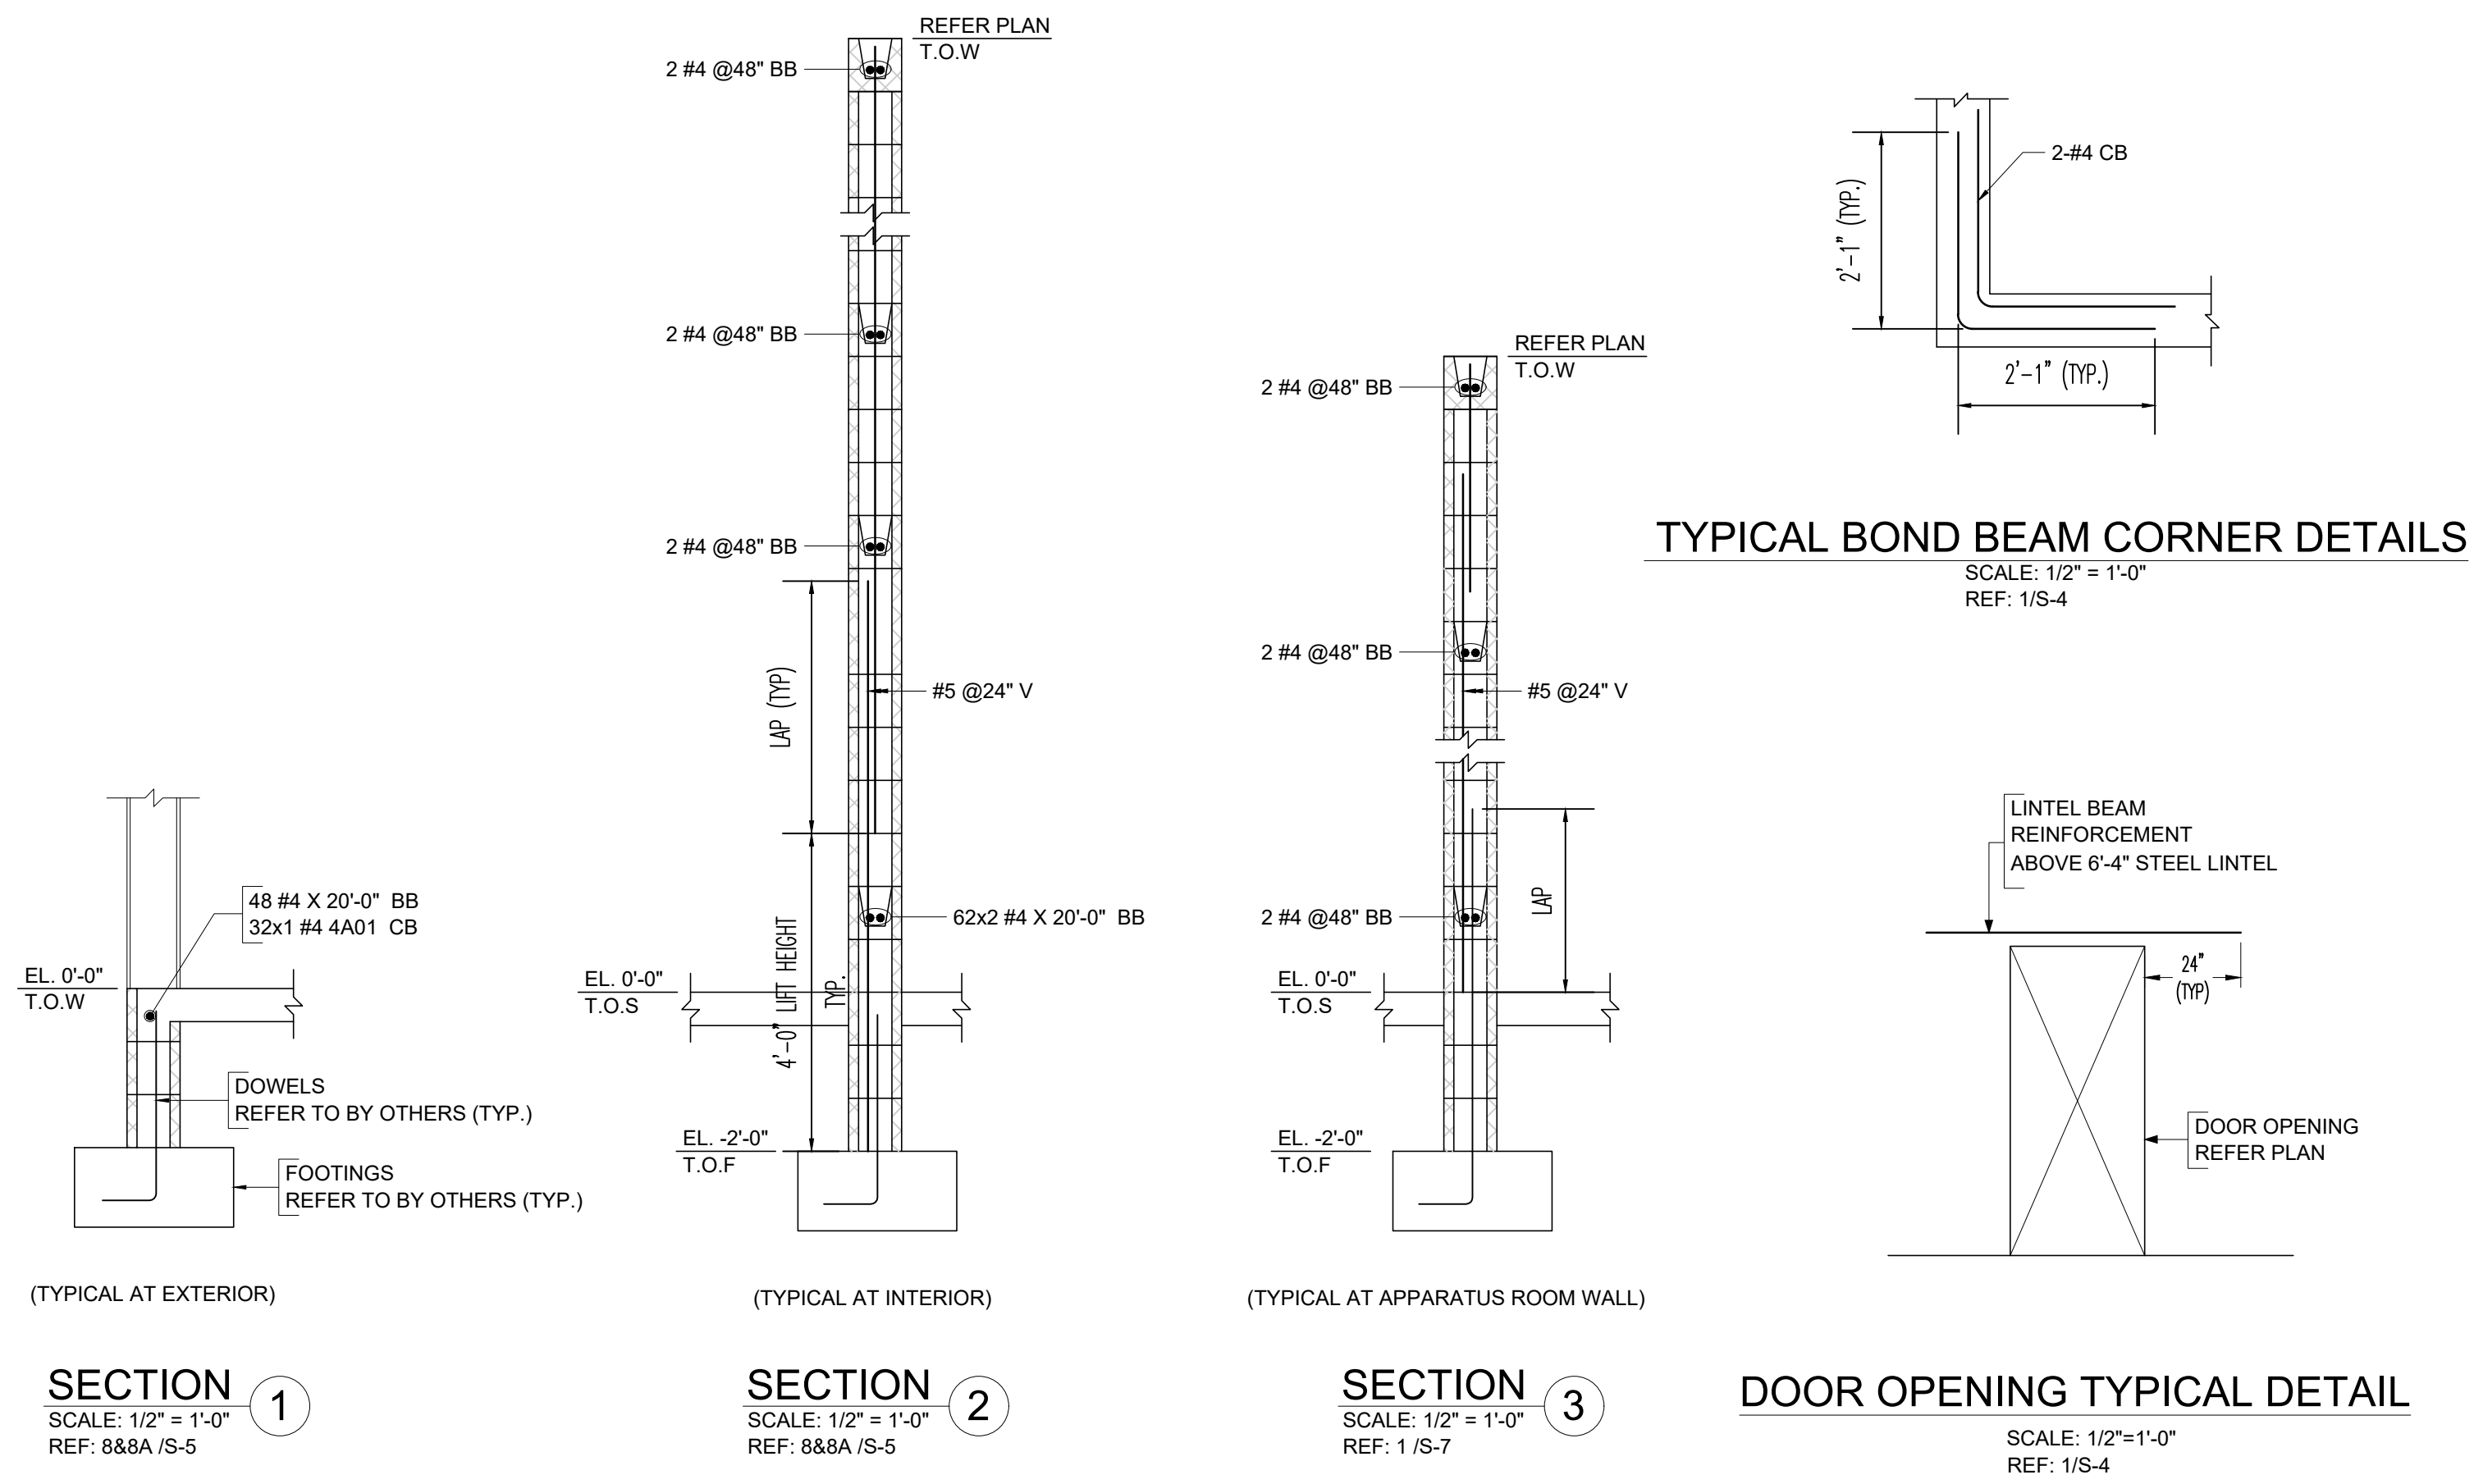


SECTION 1  
SCALE: 1/2" = 1'-0"  
REF: 8&8A /S-5

SECTION 2  
SCALE: 1/2" = 1'-0"  
REF: 8&8A /S-5

SECTION 3  
SCALE: 1/2" = 1'-0"  
REF: 1 /S-7

DOOR OPENING TYPICAL DETAIL  
SCALE: 1/2"=1'-0"  
REF: 1/S-4

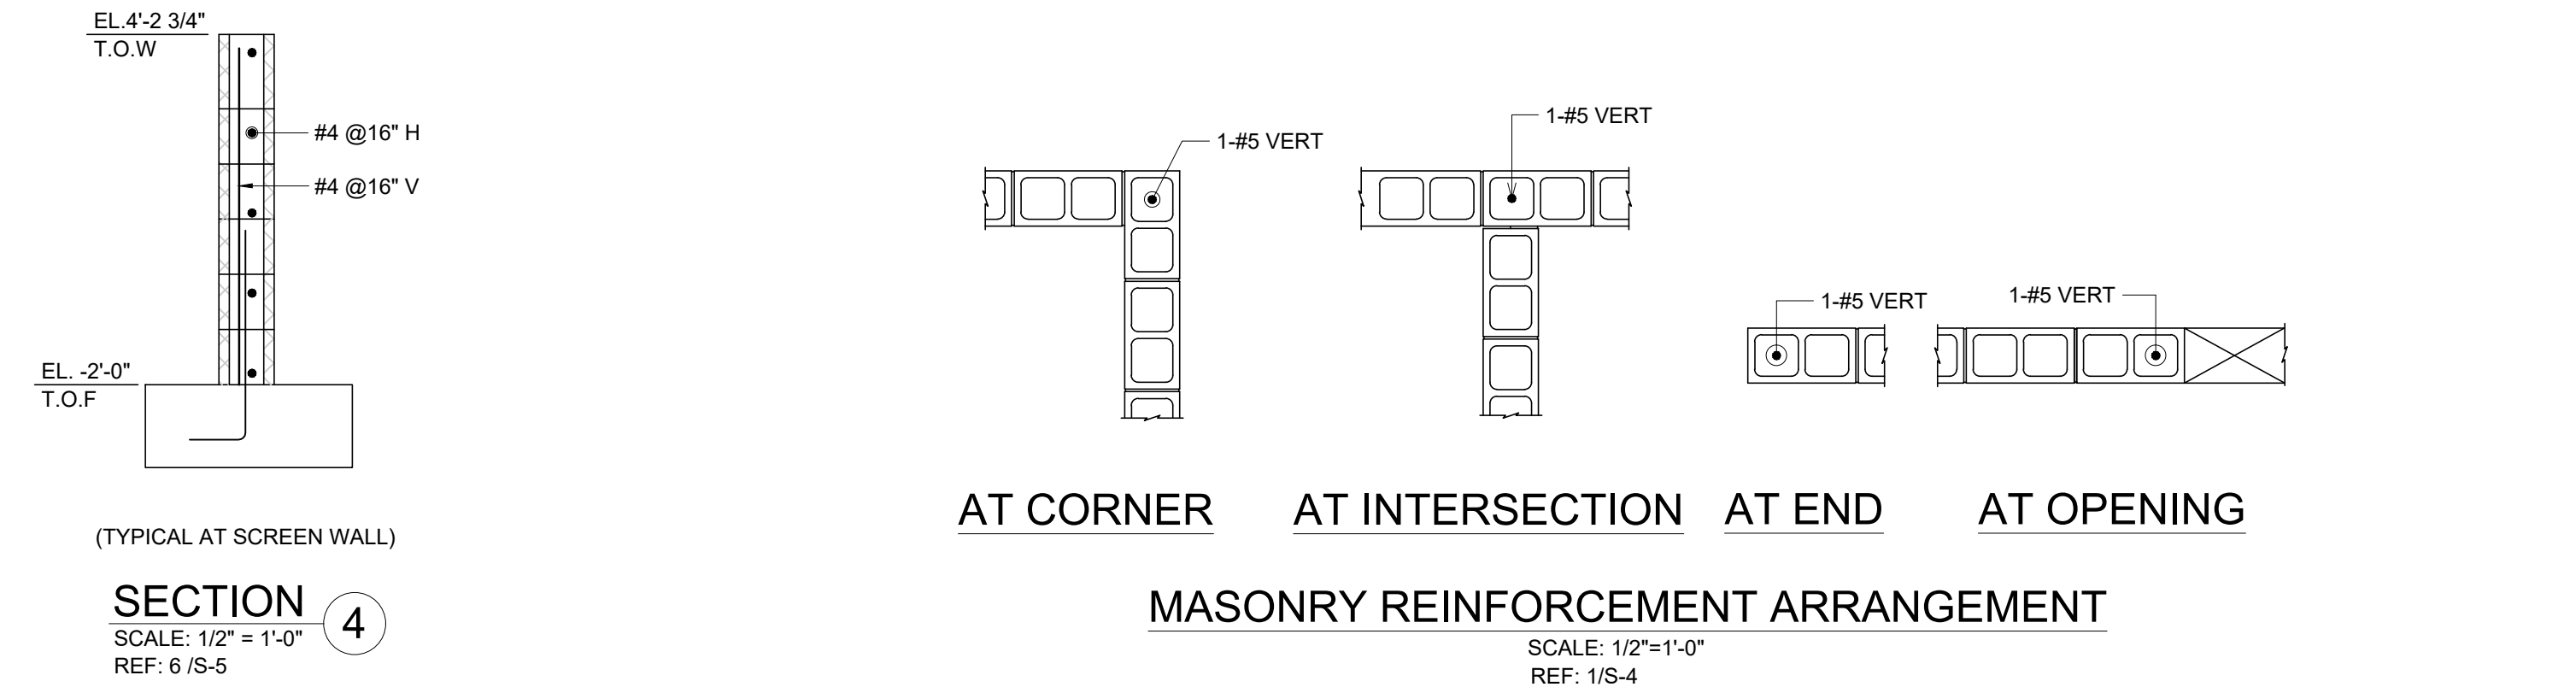

SECTION 4  
SCALE: 1/2" = 1'-0"  
REF: 6 /S-5

MASONRY REINFORCEMENT ARRANGEMENT  
SCALE: 1/2"=1'-0"  
REF: 1/S-4

LEGEND:

4X2X2=LABEL NOTES BOND BEAM (TYP)  
LOCATIONS  
QUANTITY  
QUANTITY OF STOCK  
2X2=LABEL NOTES BOND BEAM (TYP)  
QUANTITY  
QUANTITY OF STOCK

| LAP SCHEDULE FOR MASONRY |        |
|--------------------------|--------|
| AS PER S.3 SHEET         |        |
| SIZE                     | LENGTH |
| #4                       | 36"    |
| #5                       | 45"    |
| #6                       | 54"    |
| #7                       | 63"    |




FIELD CUT (TYP.)

NOTES:-


- TYPICAL CLEARANCES  
A). TOP - 2"  
C). END - 2"
- A/E/C PLEASE VERIFY THE ALL CLOUDED ITEMS
- PROVIDE FIELD CUT AS REQUIRED LOCATIONS
- BARs TO BE PLACED AT EQUAL SPACING U.O.N.
- ILT HOOK TO ACCOMMODATE THE COVER, IF NEEDED

ALL BARS ARE ASTM A615 GRADE 60 BLACK




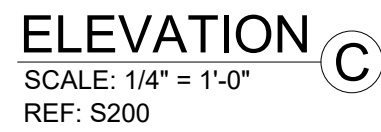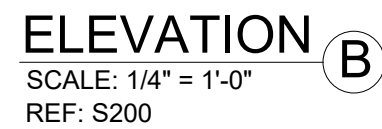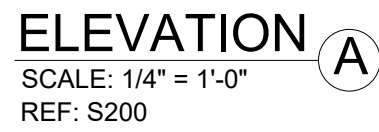

MANHOLE MH-S1-420 REINF. DETAILS

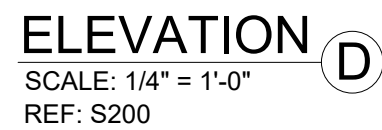

Scale - 1/4"=1'-0"  
REF: S200

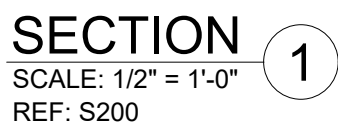

T3

$Lap = G$

$D$

$C = \text{Circumference}$

2 Hook G optional

Standee  
(Isometric  
view)



25

17



1 Hook G option

| ABBREVIATIONS  |       |
|----------------|-------|
| TOP            | T     |
| BOTTOM         | B     |
| TOP&BOTTOM     | T&B   |
| ADDITIONAL     | ADD'L |
| CORNER BAR     | COR.  |
| VERTICAL       | V     |
| HORIZONTAL     | H     |
| EACH WAY       | EW    |
| EACH FACE      | EF    |
| INNER FACE     | IF    |
| OUTER FACE     | OF    |
| EACH SIDE      | ES    |
| DOWEL          | DWL.  |
| DOWEL/VERTICAL | D/V   |
| LONG WAY BAR   | LW    |
| SHORT WAY BAR  | SW    |






- NOTES:-**
1. TYPICAL CLEARANCES
- FOOTING
- A) TOP - 2"
  - B) SIDE - 3"
  - C) BOTTOM - 3"
- WALL
- D) SIDE - 2"
  - E) END - 2"
- ROOF SLAB
- F) TOP - 2"
  - G) BOTTOM - 1"
2. TILT HOOK TO ACCOMMODATE THE COVER, IF NEEDED
  3. PROVIDE FIELD CUT AS REQUIRED LOCATIONS
  4. BARS TO BE PLACED AT EQUAL SPACING U.O.N.
  5. A/E/C PLEASE VERIFY THE ALL CLOUDED ITEMS

ALL BARS ARE ASTM A615 GRADE 60 BLACK










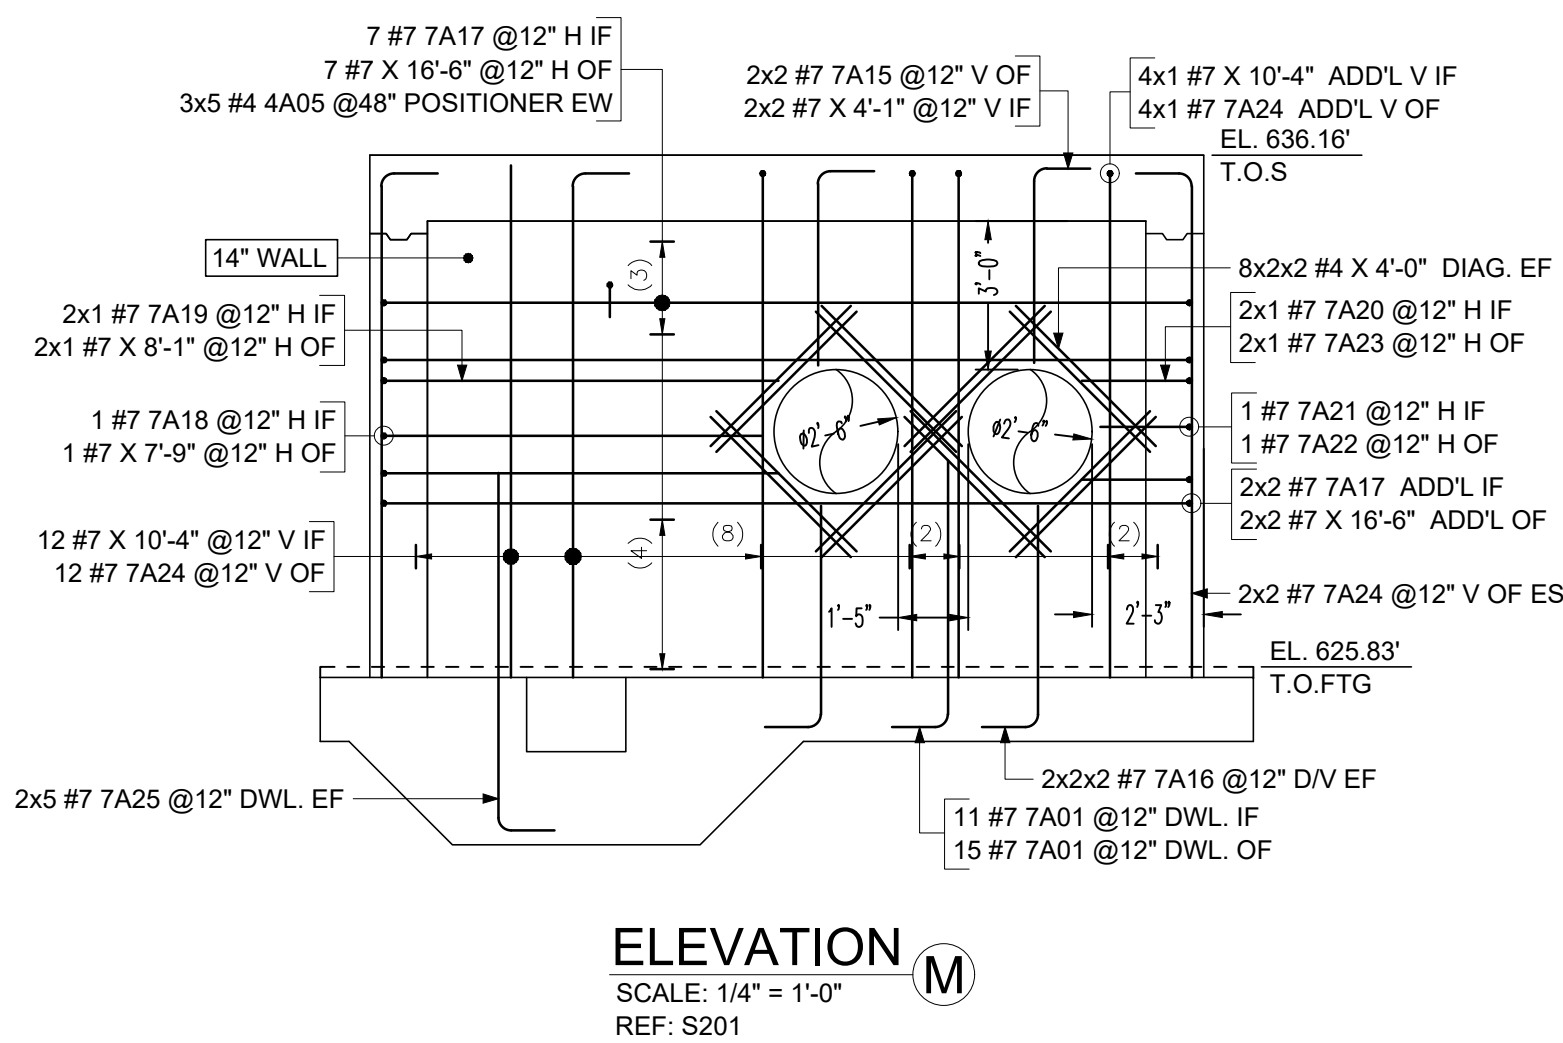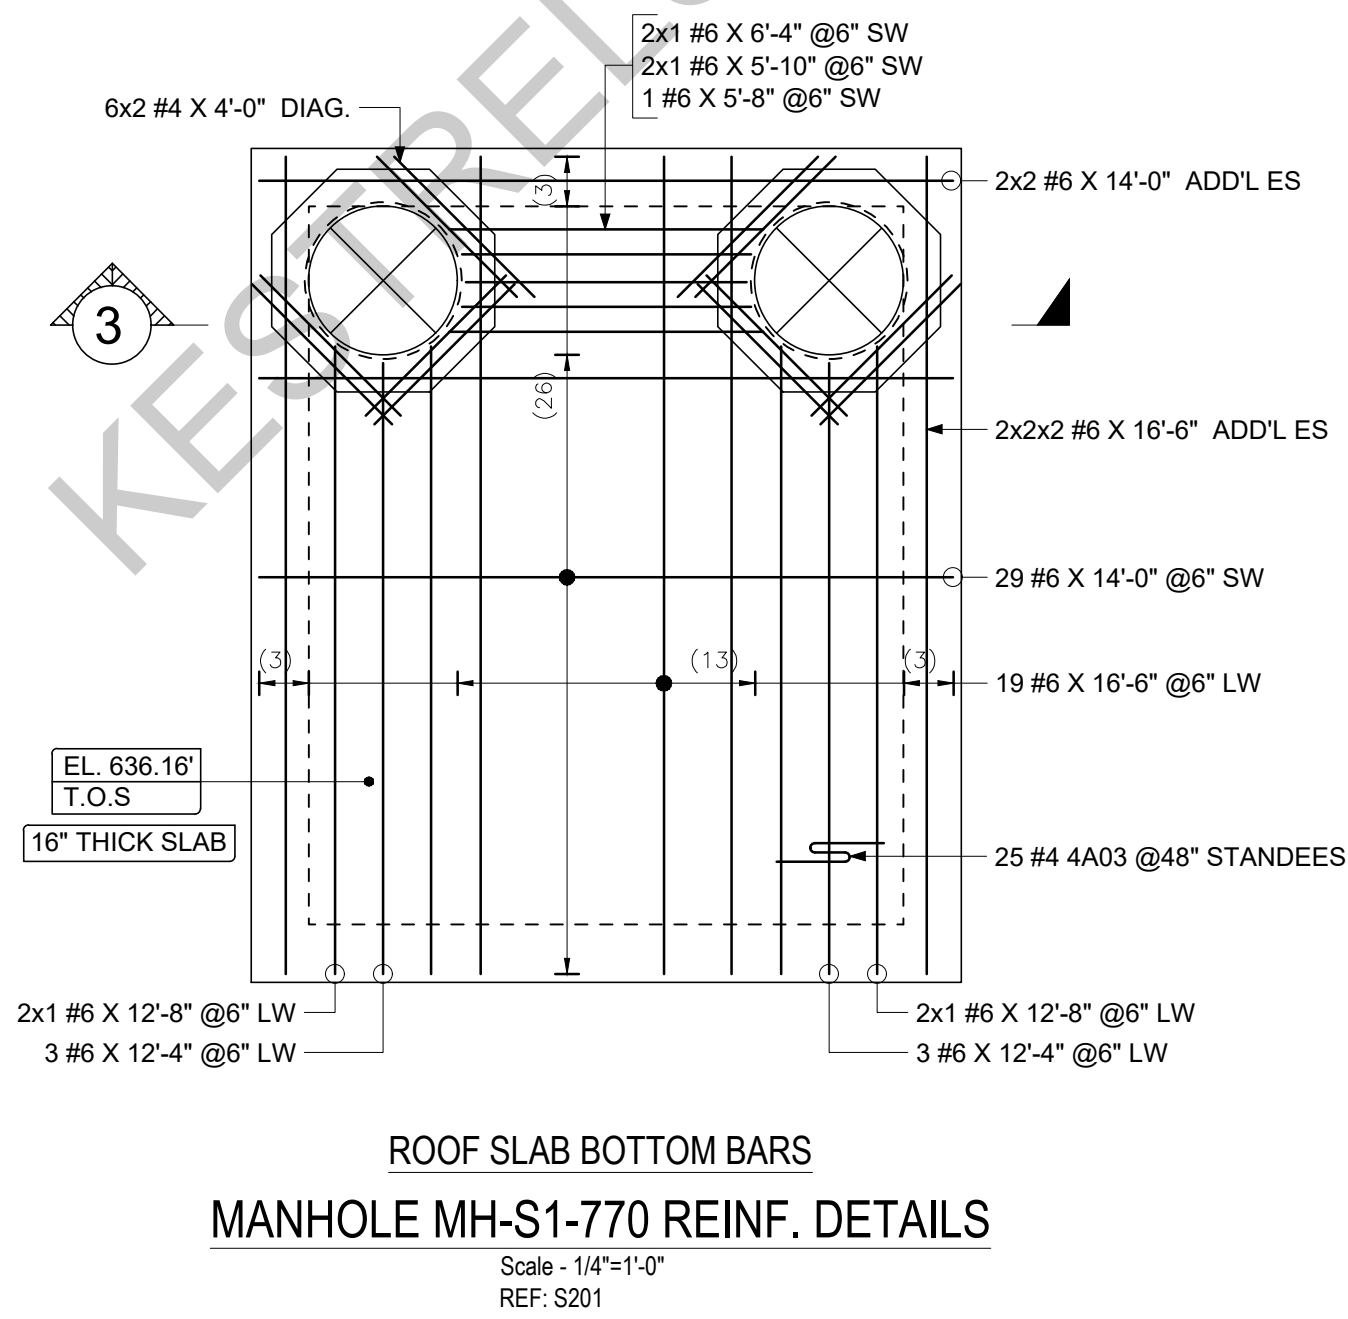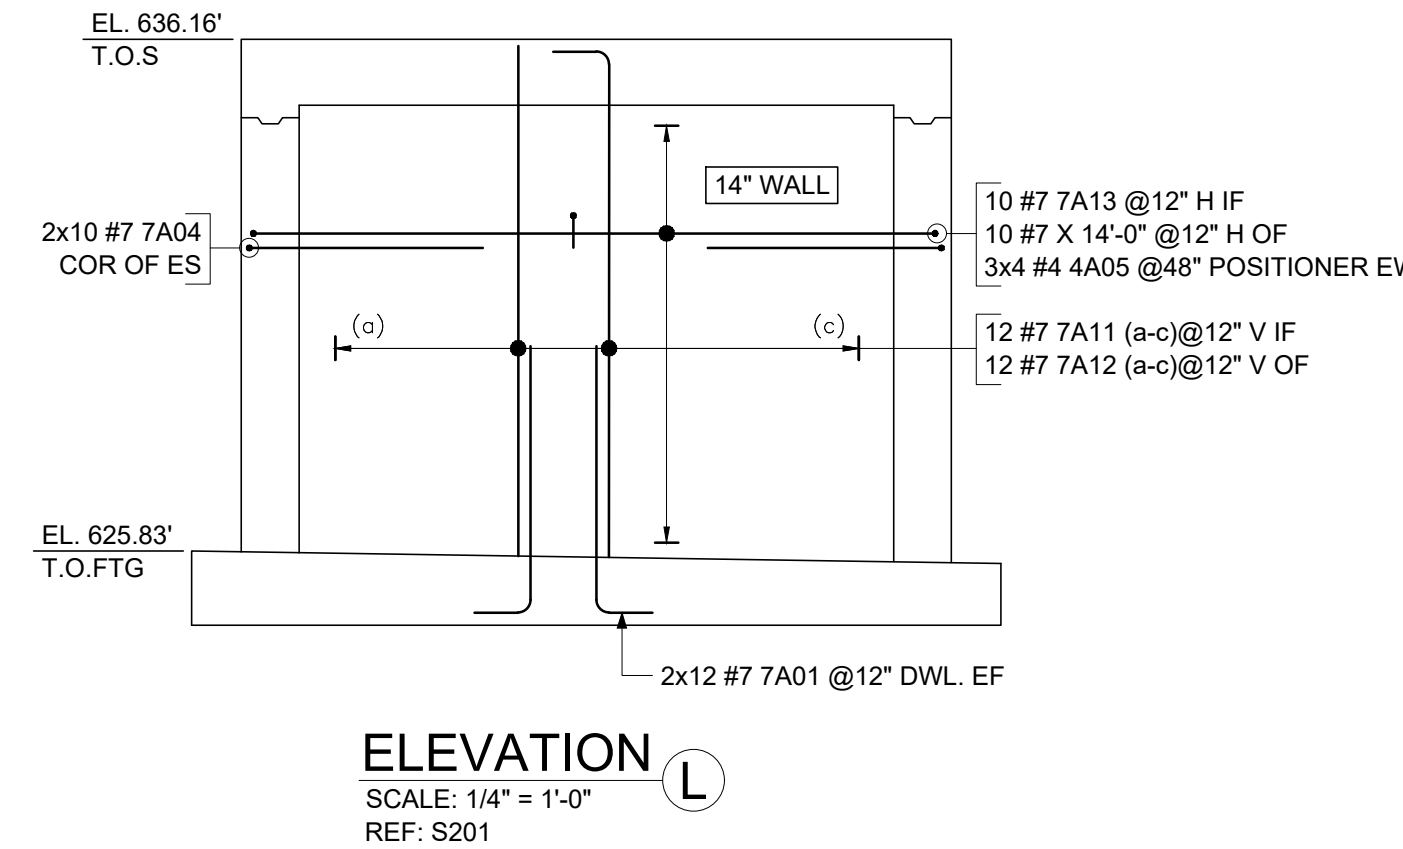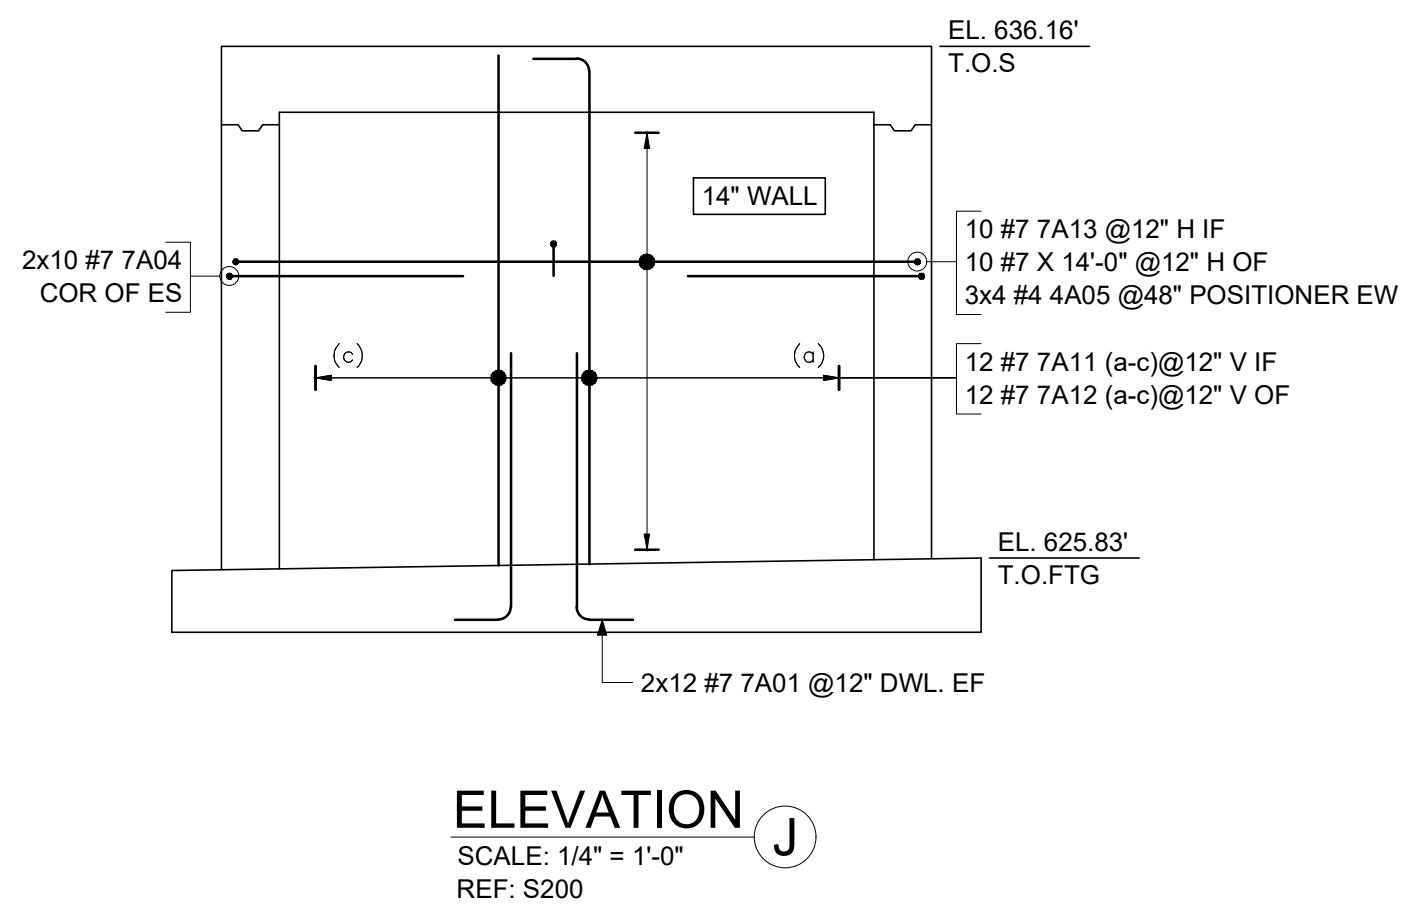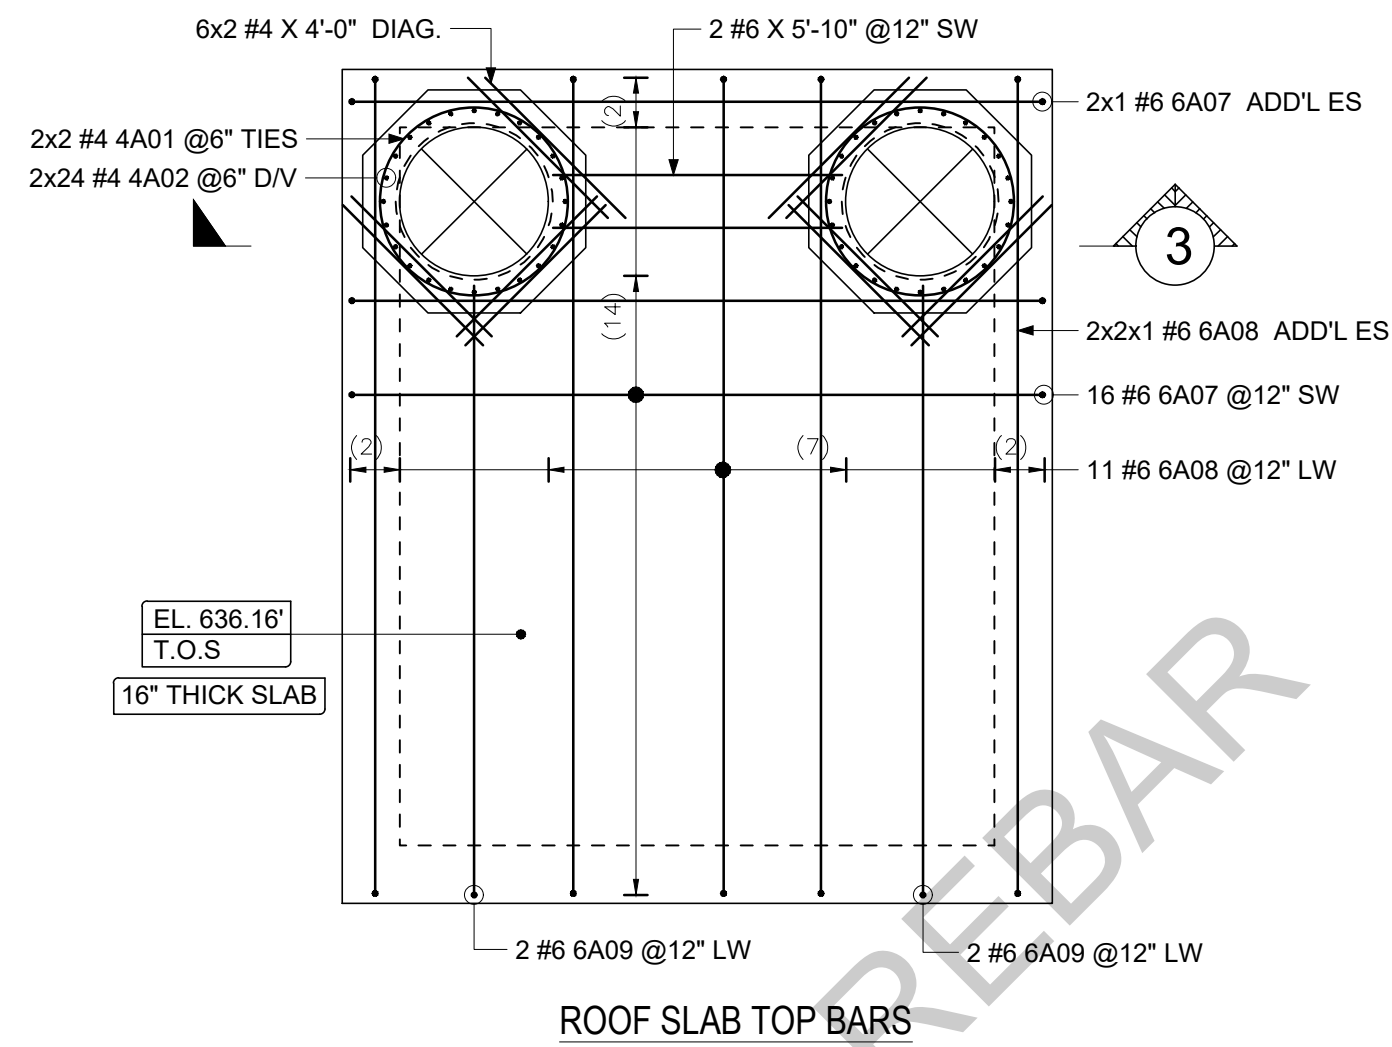

**MANHOLE MH-S1-770 REINF. DETAILS**  
Scale - 1/4"=1'-0"  
REF: S201

| Drawing Sheet: R-01B |     |      |              | BAR LIST |        |            |            |            |            |       |       |       |        |        |            |         |          |           |             |
|----------------------|-----|------|--------------|----------|--------|------------|------------|------------|------------|-------|-------|-------|--------|--------|------------|---------|----------|-----------|-------------|
| Bar Mark             | Qty | Size | Total Length | Type     | X'     | Y'         | X''        | Y''        | X'''       | Y'''  | X'''' | Y'''' | X''''' | Y''''' | X''''''    | Y'''''' | X''''''' | Y'''''''  | X''''''''   |
| 4A01                 | 4   | #4   | 14'-1 1/2"   | 13       |        |            |            |            | 12'-0 1/2" |       |       |       |        |        | 2'-1"      |         |          |           | 3'-10"      |
| 4A02                 | 48  | #4   | 2'-4 1/2"    | 2        | 0'-8"  | 1'-8 1/2"  |            |            |            |       |       |       |        |        |            |         |          |           |             |
| 4A03                 | 25  | #4   | 5'-6 1/2"    | 25       |        | 1'-6"      | 0'-10 1/2" | 0'-10 1/2" | 0'-10 1/2" | 1'-6" |       |       |        |        | 0'-10 1/2" |         |          |           | 0'-5"       |
| 4A04                 | 30  | #4   | 3'-2 1/2"    | 25       |        | 1'-6"      | 0'-8"      | 0'-10 1/2" | 0'-8"      | 1'-6" |       |       |        |        | 0'-8"      |         |          |           | 0'-4"       |
| 4A05                 | 54  | #4   | 2'-2 1/2"    | 2        | 0'-8"  | 0'-10 1/2" |            |            |            |       |       |       |        |        |            |         |          |           |             |
| 6A07                 | 18  | #6   | 16'-0"       | 2        | 1'-0"  | 14'-0"     |            |            |            |       |       |       |        |        | 1'-0"      |         |          |           |             |
| 6A08                 | 15  | #6   | 18'-6"       | 2        | 1'-0"  | 16'-6"     |            |            |            |       |       |       |        |        | 1'-0"      |         |          |           |             |
| 6A09                 | 4   | #6   | 13'-4"       | 2        | 1'-0"  | 12'-4"     |            |            |            |       |       |       |        |        |            |         |          |           |             |
| 7A01                 | 110 | #7   | 6'-7"        | 2        | 1'-2"  | 5'-5"      |            |            |            |       |       |       |        |        |            |         |          |           |             |
| 7A04                 | 40  | #7   | 9'-6"        | 17       |        | 4'-9"      |            |            |            |       |       |       |        |        |            |         |          |           |             |
| 7A10                 | 10  | #7   | 10'-2"       |          | 10'-2" |            |            |            |            |       |       |       |        |        |            |         |          |           |             |
| Varies To            |     |      |              |          |        |            |            |            |            |       |       |       |        |        |            |         |          |           |             |
| 7A11c                | 4   | #7   | 10'-3"       |          | 10'-3" |            |            |            |            |       |       |       |        |        |            |         |          |           |             |
| 7A12a                | 8   | #7   | 11'-5"       | 2        | 1'-2"  | 10'-1"     |            |            |            |       |       |       |        |        |            |         |          |           |             |
| Varies To            |     |      |              |          |        |            |            |            |            |       |       |       |        |        |            |         |          |           |             |
| 7A12c                | 8   | #7   | 11'-4 1/2"   | 2        | 1'-2"  | 10'-2 1/2" |            |            |            |       |       |       |        |        |            |         |          |           |             |
| 7A13                 | 20  | #7   | 16'-2"       | 2        | 1'-2"  | 13'-10"    |            |            |            |       |       |       |        |        | 1'-2"      |         |          |           |             |
| 7A14                 | 20  | #7   | 11'-2 1/2"   | 2        | 1'-2"  | 10'-0 1/2" |            |            |            |       |       |       |        |        |            |         |          |           |             |
| 7A15                 | 8   | #7   | 5'-1 1/2"    | 2        | 1'-2"  | 3'-11 1/2" |            |            |            |       |       |       |        |        |            |         |          |           |             |
| 7A16                 | 16  | #7   | 3'-5"        | 2        | 1'-2"  | 4'-6"      |            |            |            |       |       |       |        |        |            |         |          |           |             |
| 7A17                 | 22  | #7   | 18'-4"       | 2        | 1'-2"  | 16'-4"     |            |            |            |       |       |       |        |        | 1'-2"      |         |          |           |             |
| 7A18                 | 2   | #7   | 8'-10"       | 2        | 1'-2"  | 7'-8"      |            |            |            |       |       |       |        |        |            |         |          |           |             |
| 7A19                 | 4   | #7   | 9'-2"        | 2        | 1'-2"  | 8'-0"      |            |            |            |       |       |       |        |        |            |         |          |           |             |
| 7A20                 | 4   | #7   | 3'-4 1/2"    | 2        | 1'-2"  | 2'-2 1/2"  |            |            |            |       |       |       |        |        |            |         |          |           |             |
| 7A21                 | 2   | #7   | 3'-0"        | 2        | 1'-2"  | 1'-10"     |            |            |            |       |       |       |        |        |            |         |          |           |             |
| 7A22                 | 2   | #7   | 6'-7"        | 17       |        | 1'-10"     | 4'-9"      |            |            |       |       |       |        |        |            |         |          |           |             |
| 7A23                 | 4   | #7   | 7'-0"        | 17       |        | 2'-3"      | 4'-9"      |            |            |       |       |       |        |        |            |         |          |           |             |
| 7A24                 | 20  | #7   | 11'-4 1/2"   | 2        | 1'-2"  | 10'-2 1/2" |            |            |            |       |       |       |        |        |            |         |          |           |             |
| 7A25                 | 10  | #7   | 8'-5"        | 2        | 1'-2"  | 7'-3"      |            |            |            |       |       |       |        |        |            |         |          |           |             |
| 8A04                 | 36  | #8   | 17'-8"       | 1        | 0'-11" | 15'-10"    |            |            |            |       |       |       |        |        | 0'-11"     |         |          | 0'-8"     |             |
| 8A05                 | 30  | #8   | 20'-2"       | 1        | 0'-11" | 18'-4"     |            |            |            |       |       |       |        |        | 0'-11"     |         |          | 0'-8"     |             |
| 8A06                 | 4   | #8   | 13'-2"       | 1        | 0'-11" | 12'-3"     |            |            |            |       |       |       |        |        |            |         |          | 0'-8"     |             |
| 8A07                 | 4   | #8   | 4'-8"        | 1        | 0'-11" | 3'-9"      |            |            |            |       |       |       |        |        |            |         |          | 0'-8"     |             |
| 8A08                 | 4   | #8   | 12'-2"       | 1        | 0'-11" | 11'-3"     |            |            |            |       |       |       |        |        |            |         |          | 0'-8"     |             |
| 8A09                 | 4   | #8   | 3'-2"        | 1        | 0'-11" | 2'-3"      |            |            |            |       |       |       |        |        |            |         |          | 0'-8"     |             |
| 8A13                 | 6   | #8   | 10'-9 1/2"   | 3        |        | 1'-4"      | 3'-8"      | 5'-9 1/2"  |            |       |       |       |        |        | 2'-8"      |         |          | 2'-6 1/2" | 9'-8"       |
| 8A14                 | 1   | #8   | 13'-2"       | 3        |        | 1'-4"      | 3'-6 1/2"  | 4'-8 1/2"  | 3'-6 1/2"  |       |       |       |        |        | 2'-7"      |         |          | 2'-5 1/2" | 10'-11 1/2" |




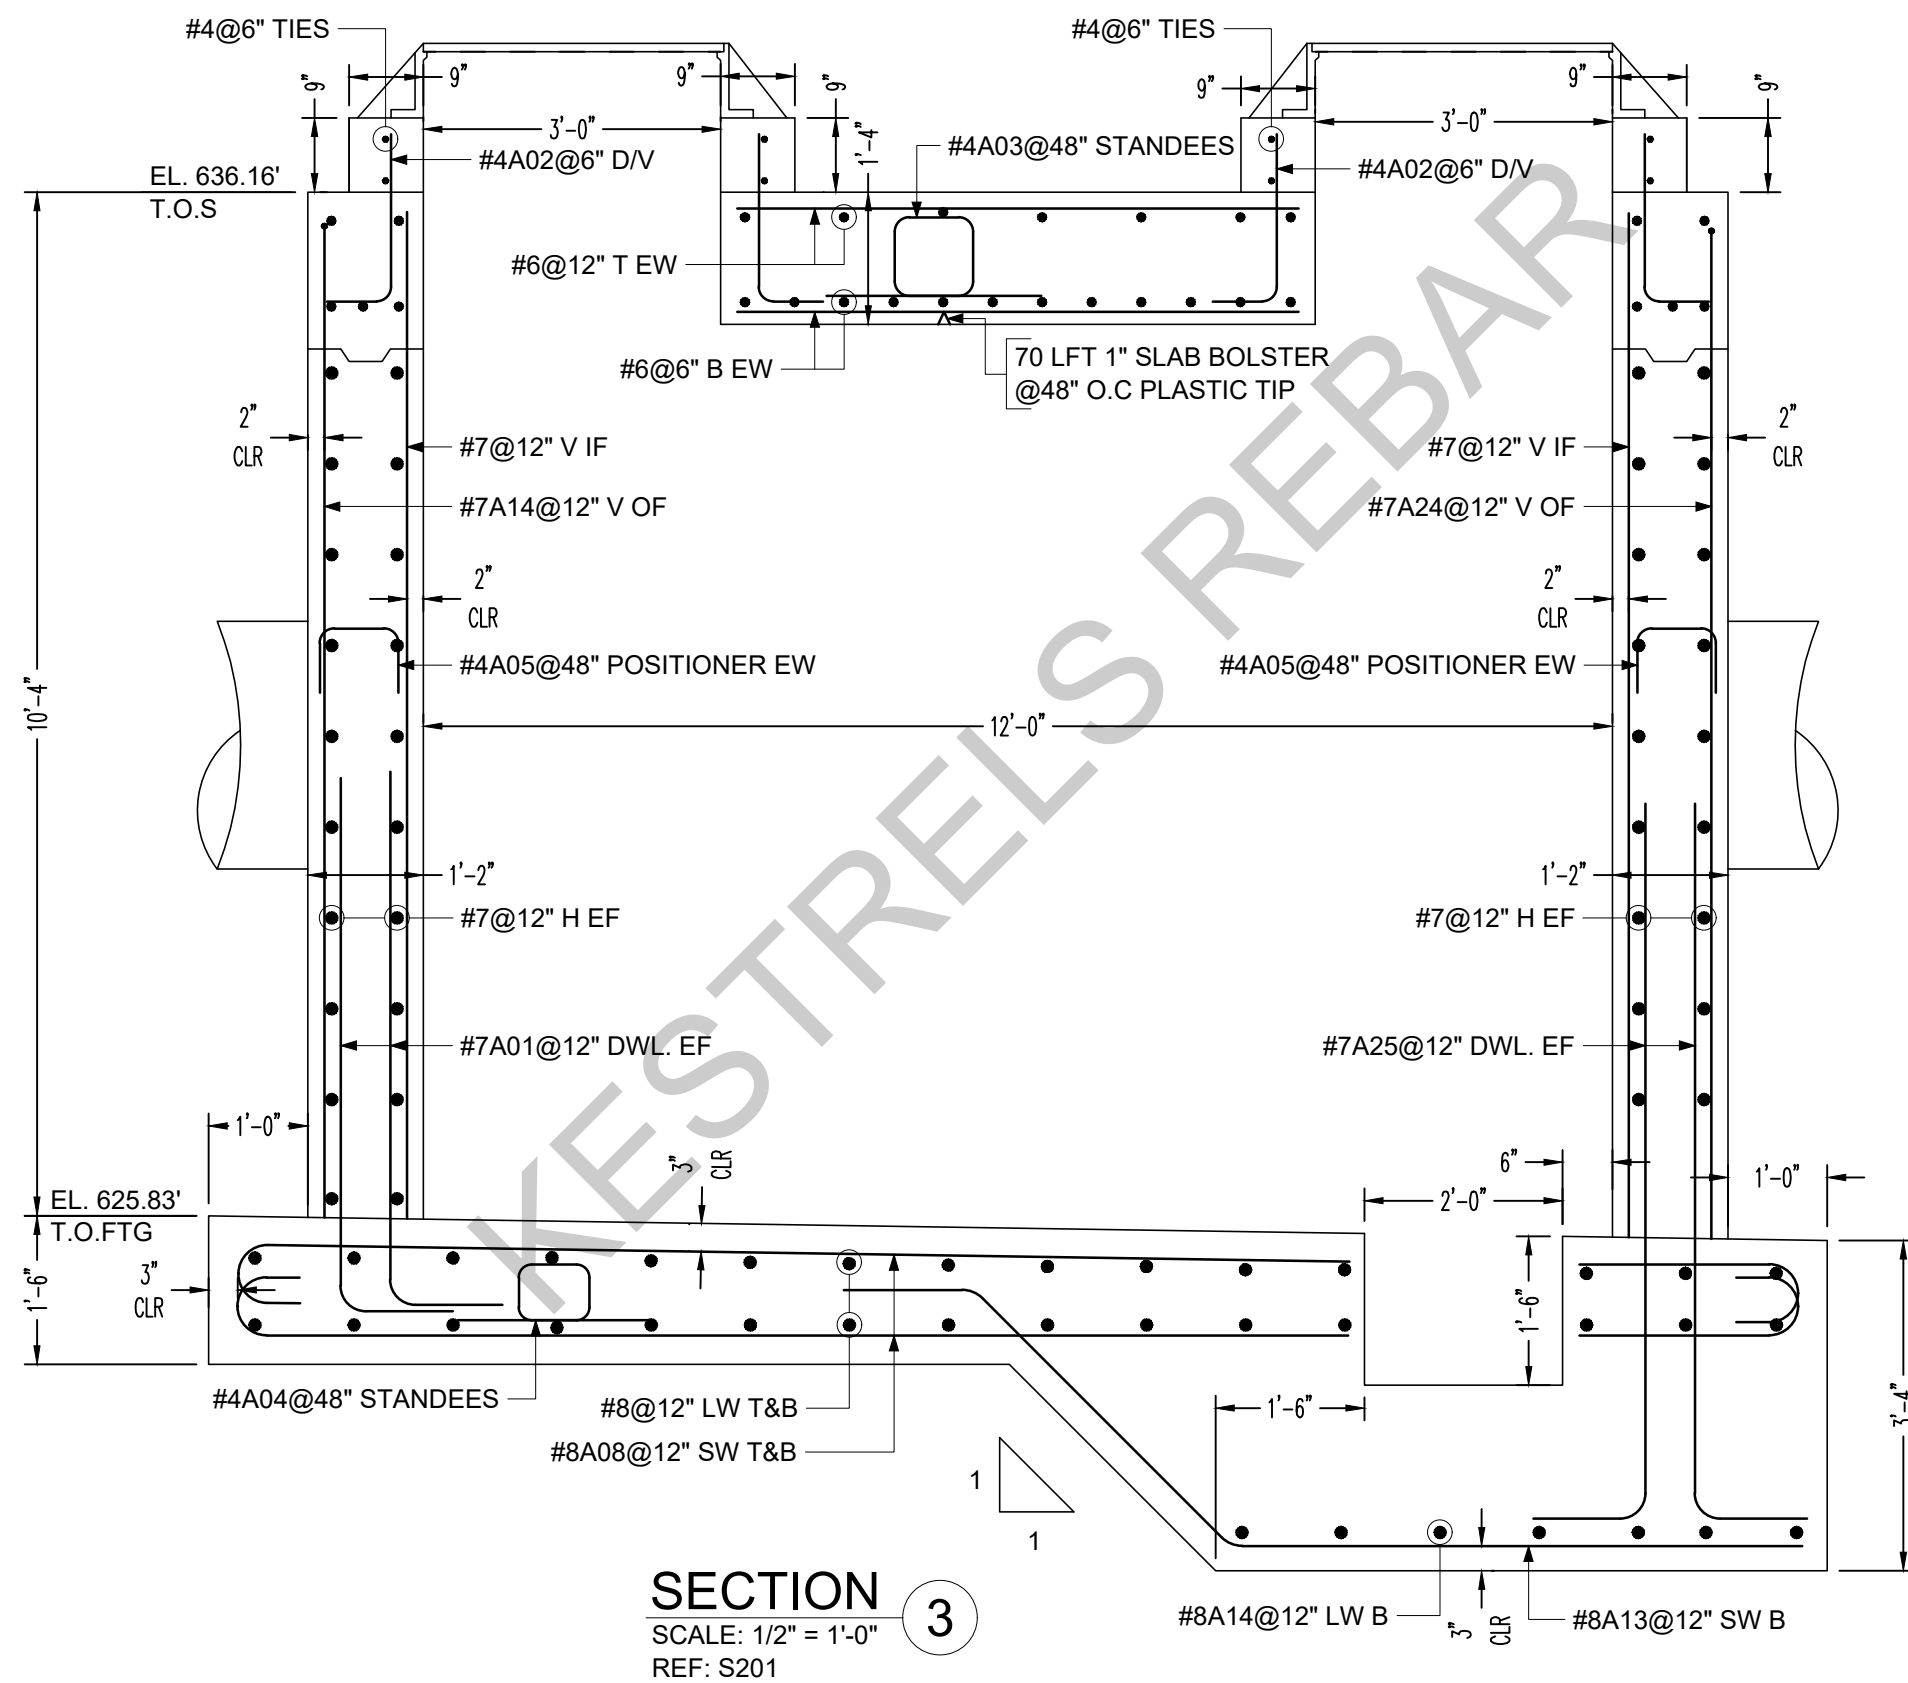
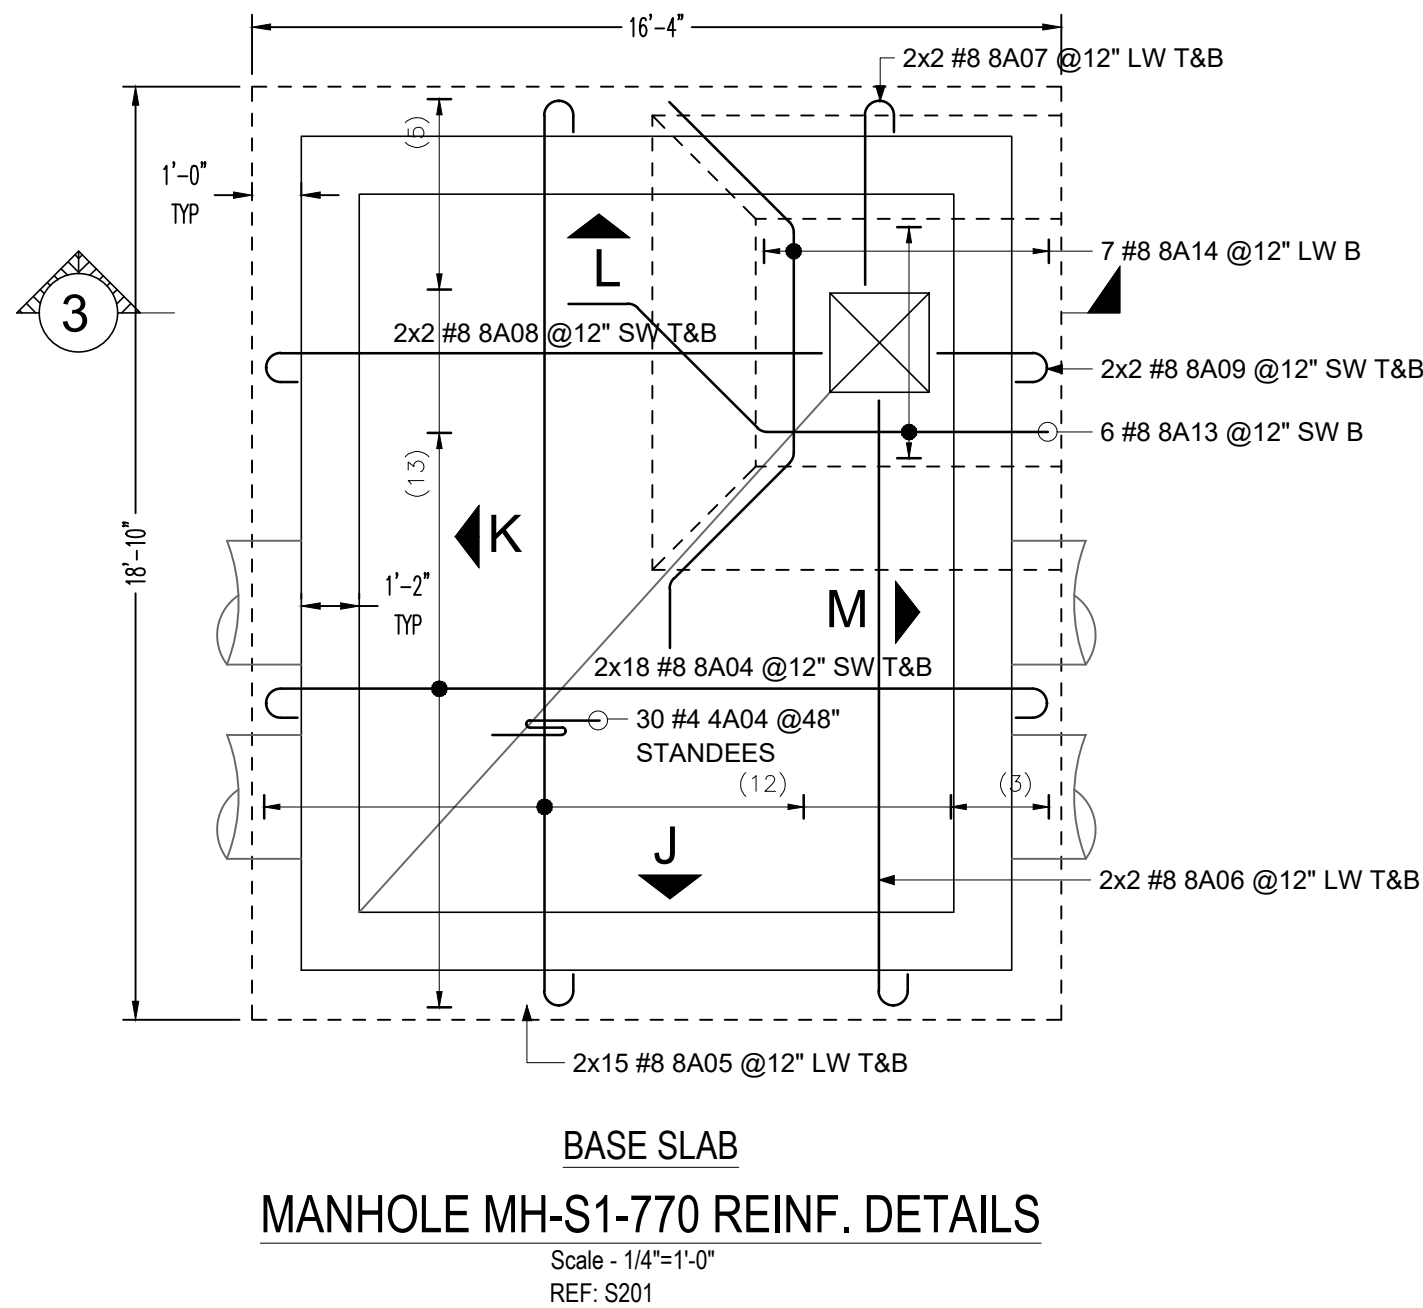
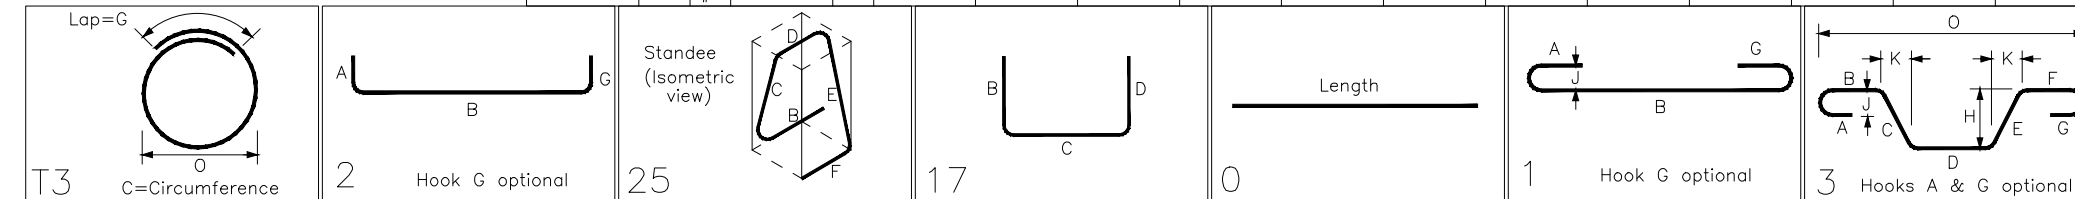


**ALL BARS ARE ASTM A615 GRADE 60 BLACK**



#### NOTES:-

1. TYPICAL CLEARANCES
- FOOTING
  - A) TOP - 2"
  - B) SIDE - 3"
  - C) BOTTOM - 3"
- WALL
  - D) SIDE - 2"
  - E) END - 2"
- ROOF SLAB
  - F) TOP - 2"
  - G) BOTTOM - 1"
2. TILT HOOK TO ACCOMMODATE THE COVER, IF NEED
3. PROVIDE FIELD CUT AS REQUIRED LOCATIONS
4. BARS TO BE PLACED AT EQUAL SPACING U.O.N.
5. A/E/C PLEASE VERIFY THE ALL CLOUDED ITEMS



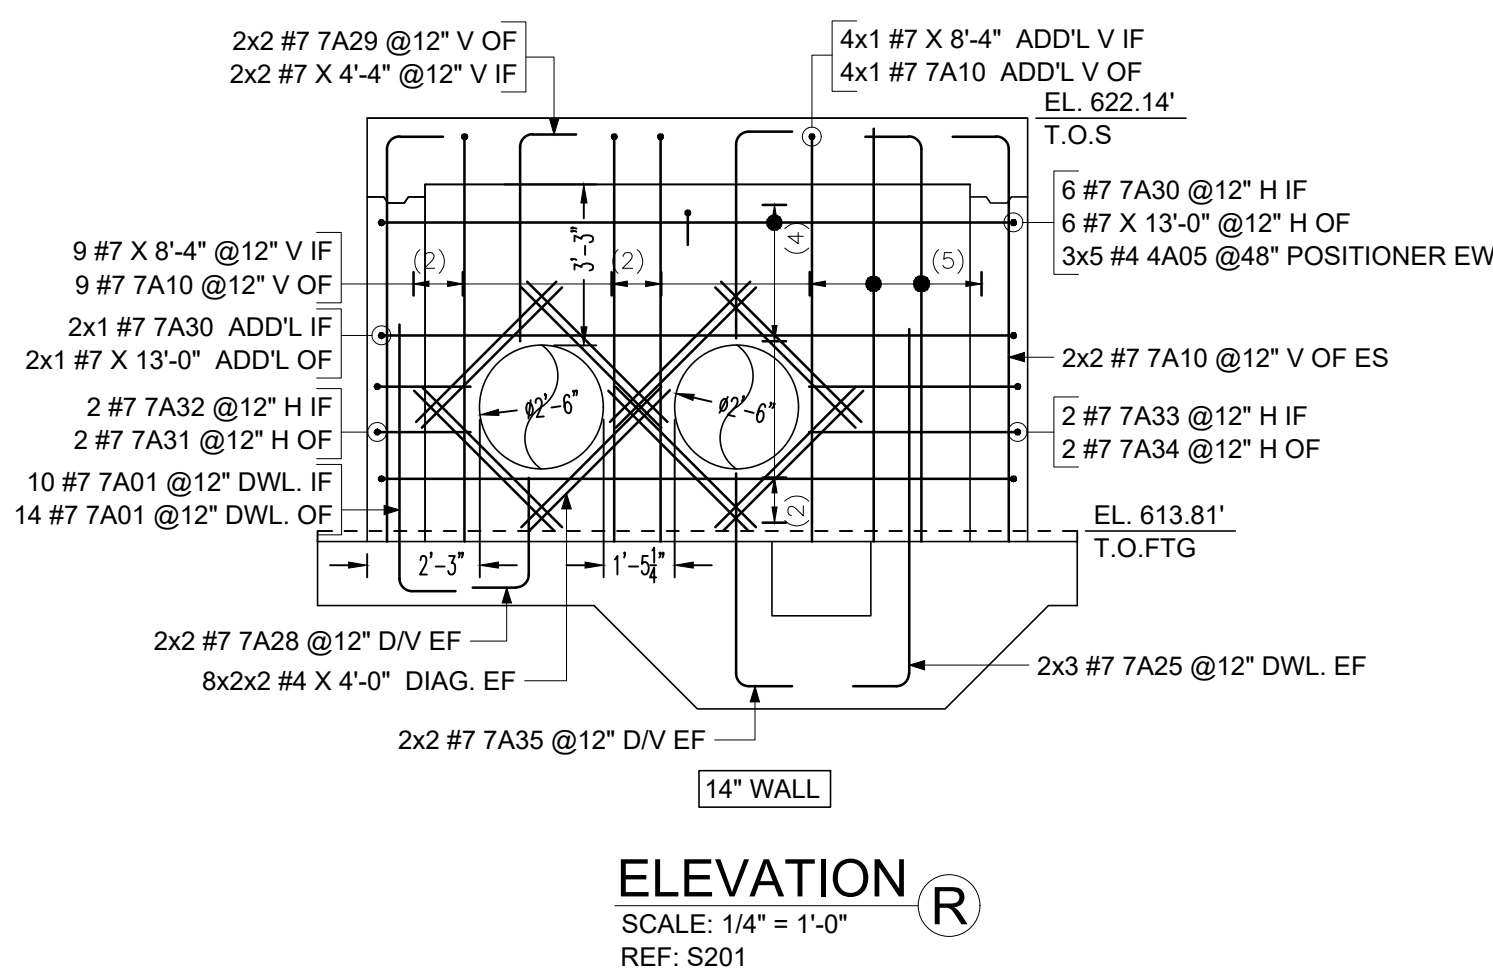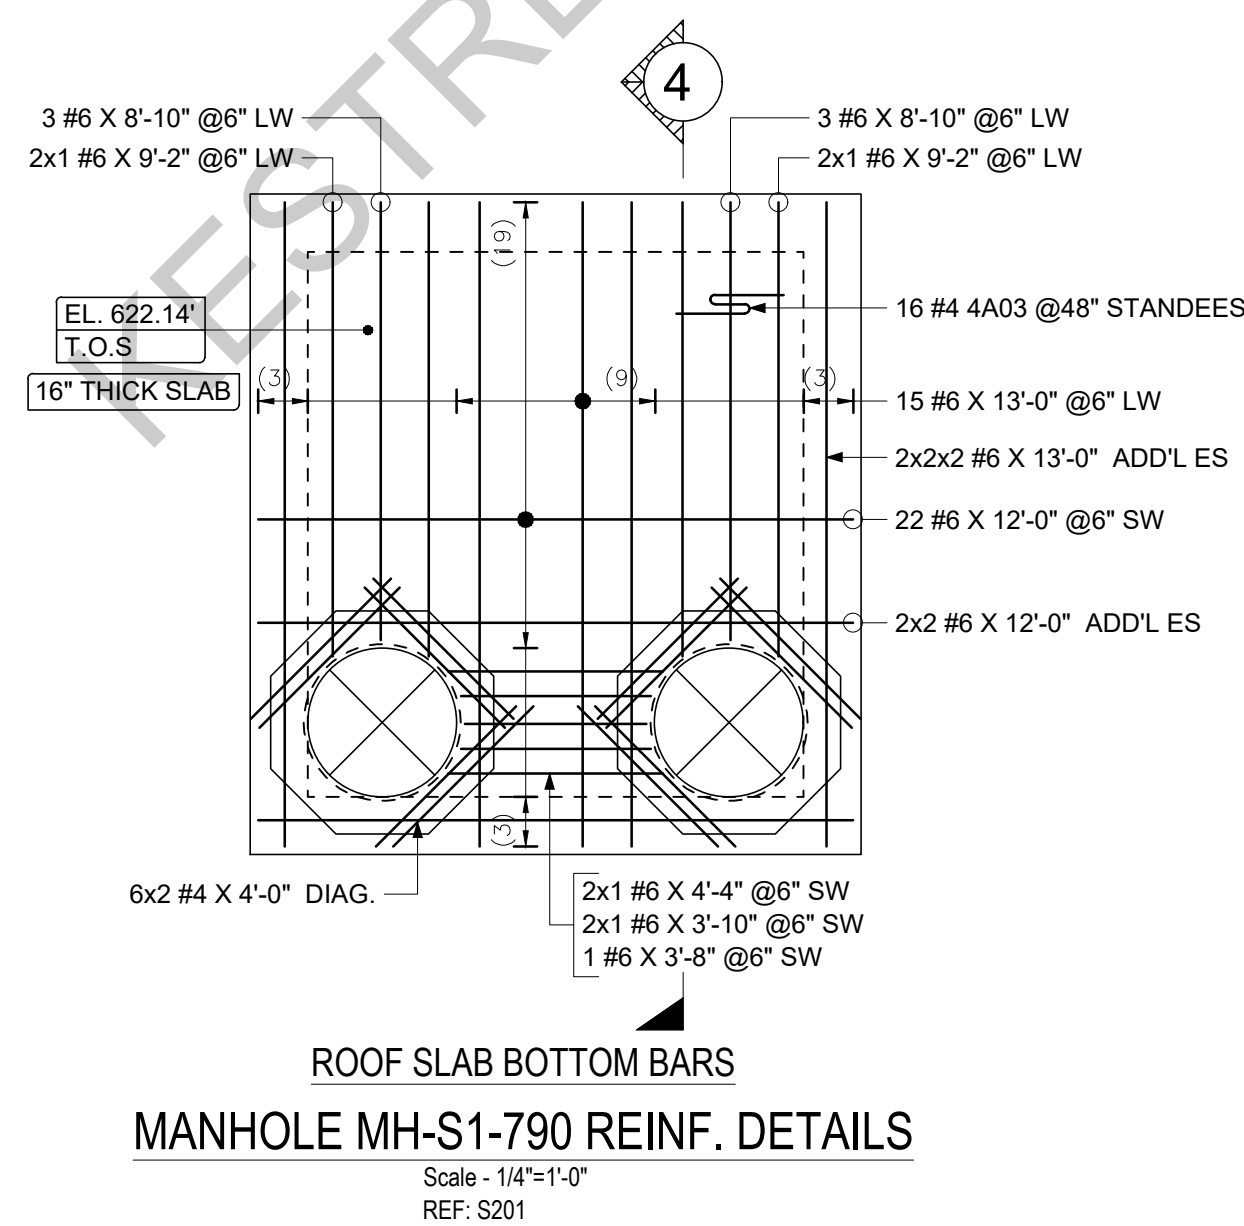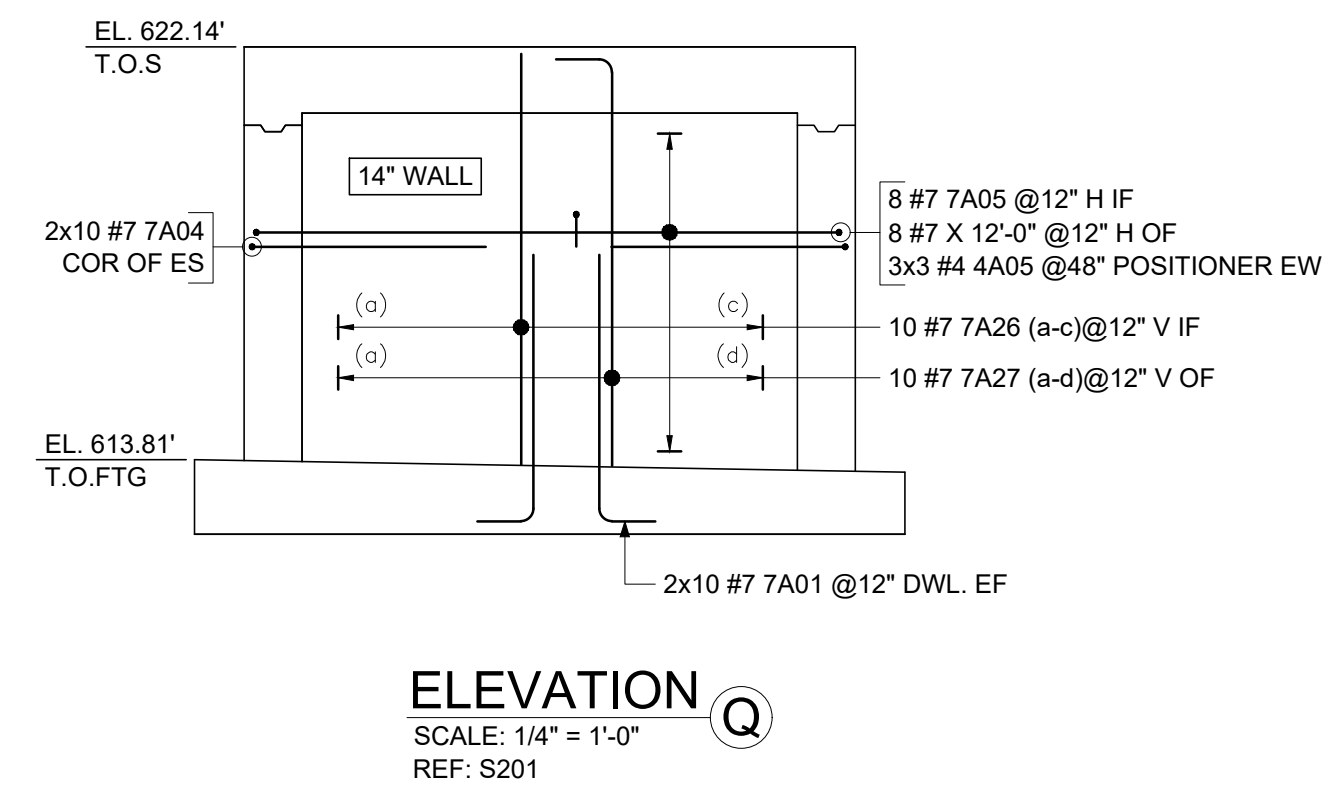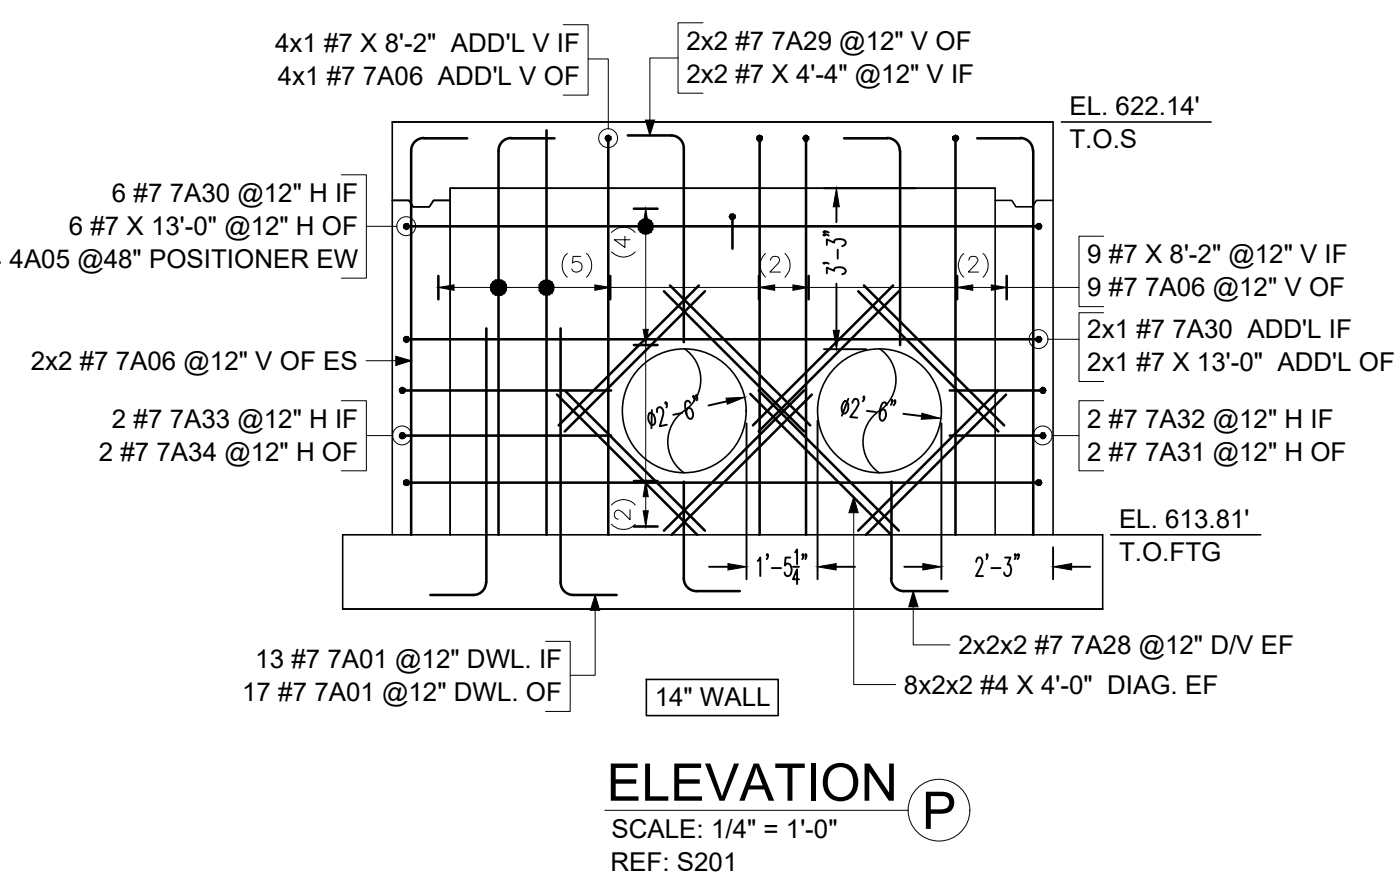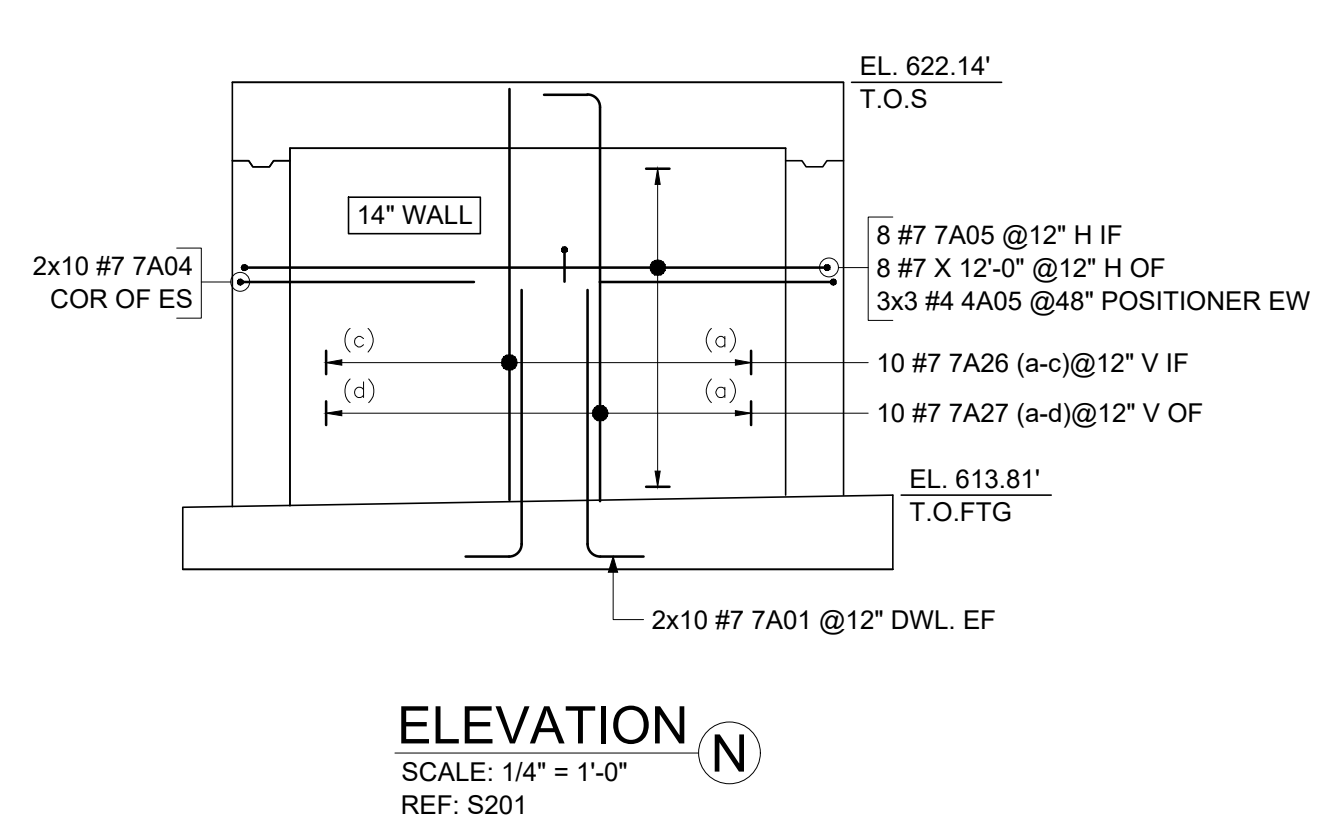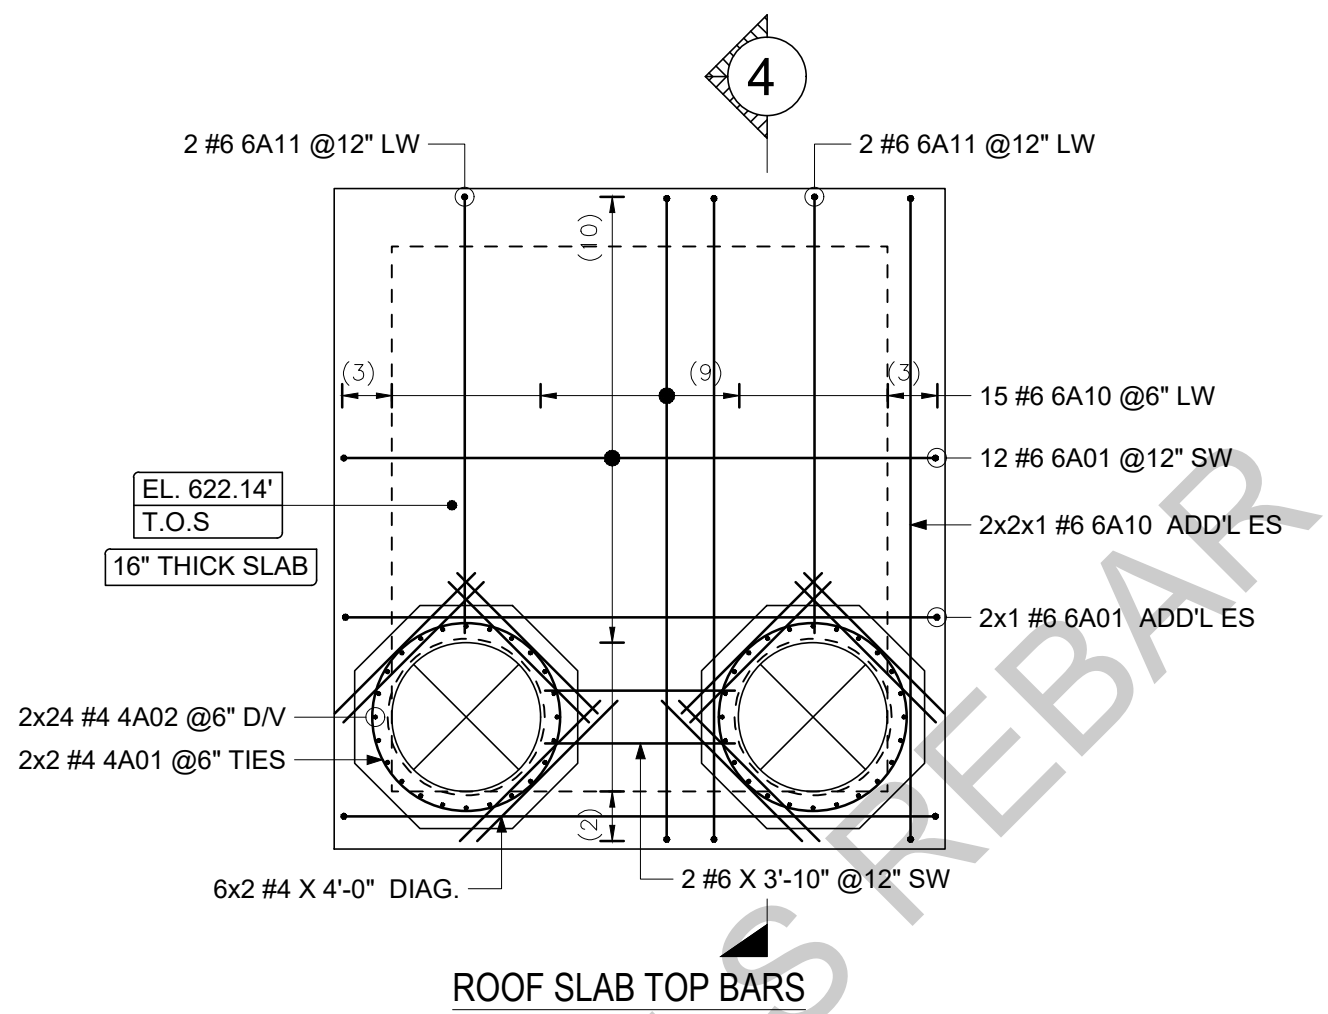

| Drawing Sheet : R-01C |     |      |              | BAR LIST |        |         |         |          |          |        |          |       |    |        |    |    |           |       |    |
|-----------------------|-----|------|--------------|----------|--------|---------|---------|----------|----------|--------|----------|-------|----|--------|----|----|-----------|-------|----|
| Bar Mark              | Qty | Size | Total Length | Type     | X'     | Y'      | Z'      | 12'-0 X' | Y'       | Y'     | Y'       | 2'-1" | Y' | Y'     | Y' | Y' | Y'        | Y'    | Y' |
| 4A01                  | 4   | #4   | 14'-1 X'     | 13       |        |         |         | 12'-0 X' |          |        |          |       |    |        |    |    |           |       |    |
| 4A02                  | 48  | #4   | 2'-4 X'      | 2        | 0'-8"  | 1'-8 X' |         |          |          |        |          |       |    |        |    |    |           |       |    |
| 4A03                  | 16  | #4   | 5'-6 X'      | 25       |        |         |         | 1'-6"    | 0'-10 X' | 0'-10" | 0'-10 X' | 1'-8" |    | 0'-10" |    |    | 0'-5"     |       |    |
| 4A04                  | 25  | #4   | 5'-2 X'      | 25       |        |         |         | 1'-6"    | 0'-8"    | 0'-10" | 0'-8"    | 1'-8" |    | 0'-8"  |    |    | 0'-4"     |       |    |
| 4A05                  | 48  | #4   | 2'-2 X'      | 2        | 0'-8"  | 0'-10"  |         |          |          |        |          |       |    |        |    |    |           |       |    |
| 6A01                  | 14  | #6   | 14'-0 X'     | 2        | 1'-0"  | 12'-0"  |         |          |          |        |          |       |    |        |    |    |           |       |    |
| 6A10                  | 19  | #6   | 15'-0 X'     | 2        | 1'-0"  | 13'-0"  |         |          |          |        |          |       |    |        |    |    | 1'-0"     |       |    |
| 6A11                  | 4   | #6   | 9'-10"       | 2        | 1'-0"  | 8'-10"  |         |          |          |        |          |       |    |        |    |    |           |       |    |
| 7A01                  | 94  | #7   | 6'-7"        | 2        | 1'-2"  | 5'-5"   |         |          |          |        |          |       |    |        |    |    |           |       |    |
| 7A04                  | 40  | #7   | 9'-6"        | 17       |        | 4'-9"   | 4'-9"   |          |          |        |          |       |    |        |    |    |           |       |    |
| 7A05                  | 16  | #7   | 14'-2"       | 2        | 1'-2"  | 11'-10" |         |          |          |        |          |       |    | 1'-2"  |    |    |           |       |    |
| 7A06                  | 17  | #7   | 9'-2 X'      | 2        | 1'-2"  | 8'-0 X' |         |          |          |        |          |       |    |        |    |    |           |       |    |
| 7A10                  | 17  | #7   | 9'-4 X'      | 2        | 1'-2"  | 8'-2 X' |         |          |          |        |          |       |    |        |    |    |           |       |    |
| 7A25                  | 4   | #7   | 8'-5"        | 2        | 1'-2"  | 7'-5"   |         |          |          |        |          |       |    |        |    |    |           |       |    |
| 7A26a                 | 8   | #7   | 8'-2"        |          |        | 8'-2"   |         |          |          |        |          |       |    |        |    |    |           |       |    |
| Varies To             |     |      |              |          |        |         |         |          |          |        |          |       |    |        |    |    |           |       |    |
| 7A26c                 | 4   | #7   | 8'-3"        |          |        | 8'-3"   |         |          |          |        |          |       |    |        |    |    |           |       |    |
| 7A27a                 | 6   | #7   | 9'-3"        | 2        | 1'-2"  | 8'-1"   |         |          |          |        |          |       |    |        |    |    |           |       |    |
| Varies To             |     |      |              |          |        |         |         |          |          |        |          |       |    |        |    |    |           |       |    |
| 7A27b                 | 2   | #7   | 9'-5"        | 2        | 1'-2"  | 8'-5"   |         |          |          |        |          |       |    |        |    |    |           |       |    |
| 7A28                  | 10  | #7   | 3'-5"        | 2        | 1'-2"  | 2'-5"   |         |          |          |        |          |       |    |        |    |    |           |       |    |
| 7A29                  | 8   | #7   | 5'-4 X'      | 2        | 1'-2"  | 4'-1 X' |         |          |          |        |          |       |    |        |    |    |           |       |    |
| 7A30                  | 16  | #7   | 15'-2"       | 2        | 1'-2"  | 12'-10" |         |          |          |        |          |       |    | 1'-2"  |    |    |           |       |    |
| 7A31                  | 4   | #7   | 6'-8"        | 17       |        | 1'-11"  | 4'-9"   |          |          |        |          |       |    |        |    |    |           |       |    |
| 7A32                  | 4   | #7   | 3'-1"        | 2        | 1'-2"  | 1'-11"  |         |          |          |        |          |       |    |        |    |    |           |       |    |
| 7A33                  | 4   | #7   | 5'-5"        | 2        | 1'-2"  | 4'-3"   |         |          |          |        |          |       |    |        |    |    |           |       |    |
| 7A34                  | 4   | #7   | 9'-0 X'      | 17       |        | 4'-3 X' | 4'-9"   |          |          |        |          |       |    |        |    |    |           |       |    |
| 7A35                  | 4   | #7   | 3'-8"        | 2        | 1'-2"  | 4'-4"   |         |          |          |        |          |       |    |        |    |    |           |       |    |
| 8A01                  | 28  | #8   | 15'-8"       | 1        | 0'-11" | 13'-10" |         |          |          |        |          |       |    | 0'-11" |    |    | 0'-8"     |       |    |
| 8A07                  | 4   | #8   | 4'-8"        | 1        | 0'-11" | 3'-9"   |         |          |          |        |          |       |    |        |    |    | 0'-8"     |       |    |
| 8A08                  | 4   | #8   | 3'-2"        | 1        | 0'-11" | 2'-3"   |         |          |          |        |          |       |    |        |    |    | 0'-8"     |       |    |
| 8A10                  | 28  | #8   | 16'-8"       | 1        | 0'-11" | 14'-10" |         |          |          |        |          |       |    | 0'-11" |    |    | 0'-8"     |       |    |
| 8A11                  | 4   | #8   | 9'-8"        | 1        | 0'-11" | 8'-9"   |         |          |          |        |          |       |    |        |    |    | 0'-8"     |       |    |
| 8A12                  | 4   | #8   | 10'-2"       | 1        | 0'-11" | 9'-3"   |         |          |          |        |          |       |    |        |    |    | 0'-8"     |       |    |
| 8A13                  | 6   | #8   | 10'-9 X'     | 3        | 1'-4"  | 3'-8"   | 5'-9 X' | 5'-6 X'  |          |        |          |       |    | 2'-8"  |    |    | 2'-6 X'   | 9'-8" |    |
| 8A14                  | 7   | #8   | 15'-2"       | 3        | 1'-4"  | 3'-6 X' | 4'-8 X' | 5'-6 X'  |          |        |          |       |    | 2'-7"  |    |    | 10'-11 X' |       |    |
| Lap=0                 |     |      |              |          |        |         |         |          |          |        |          |       |    |        |    |    |           |       |    |
| T3                    |     |      |              |          |        |         |         |          |          |        |          |       |    |        |    |    |           |       |    |
| 2                     |     |      |              |          |        |         |         |          |          |        |          |       |    |        |    |    |           |       |    |
| 25                    |     |      |              |          |        |         |         |          |          |        |          |       |    |        |    |    |           |       |    |
| 17                    |     |      |              |          |        |         |         |          |          |        |          |       |    |        |    |    |           |       |    |
| 0                     |     |      |              |          |        |         |         |          |          |        |          |       |    |        |    |    |           |       |    |
| 1                     |     |      |              |          |        |         |         |          |          |        |          |       |    |        |    |    |           |       |    |
| 3                     |     |      |              |          |        |         |         |          |          |        |          |       |    |        |    |    |           |       |    |

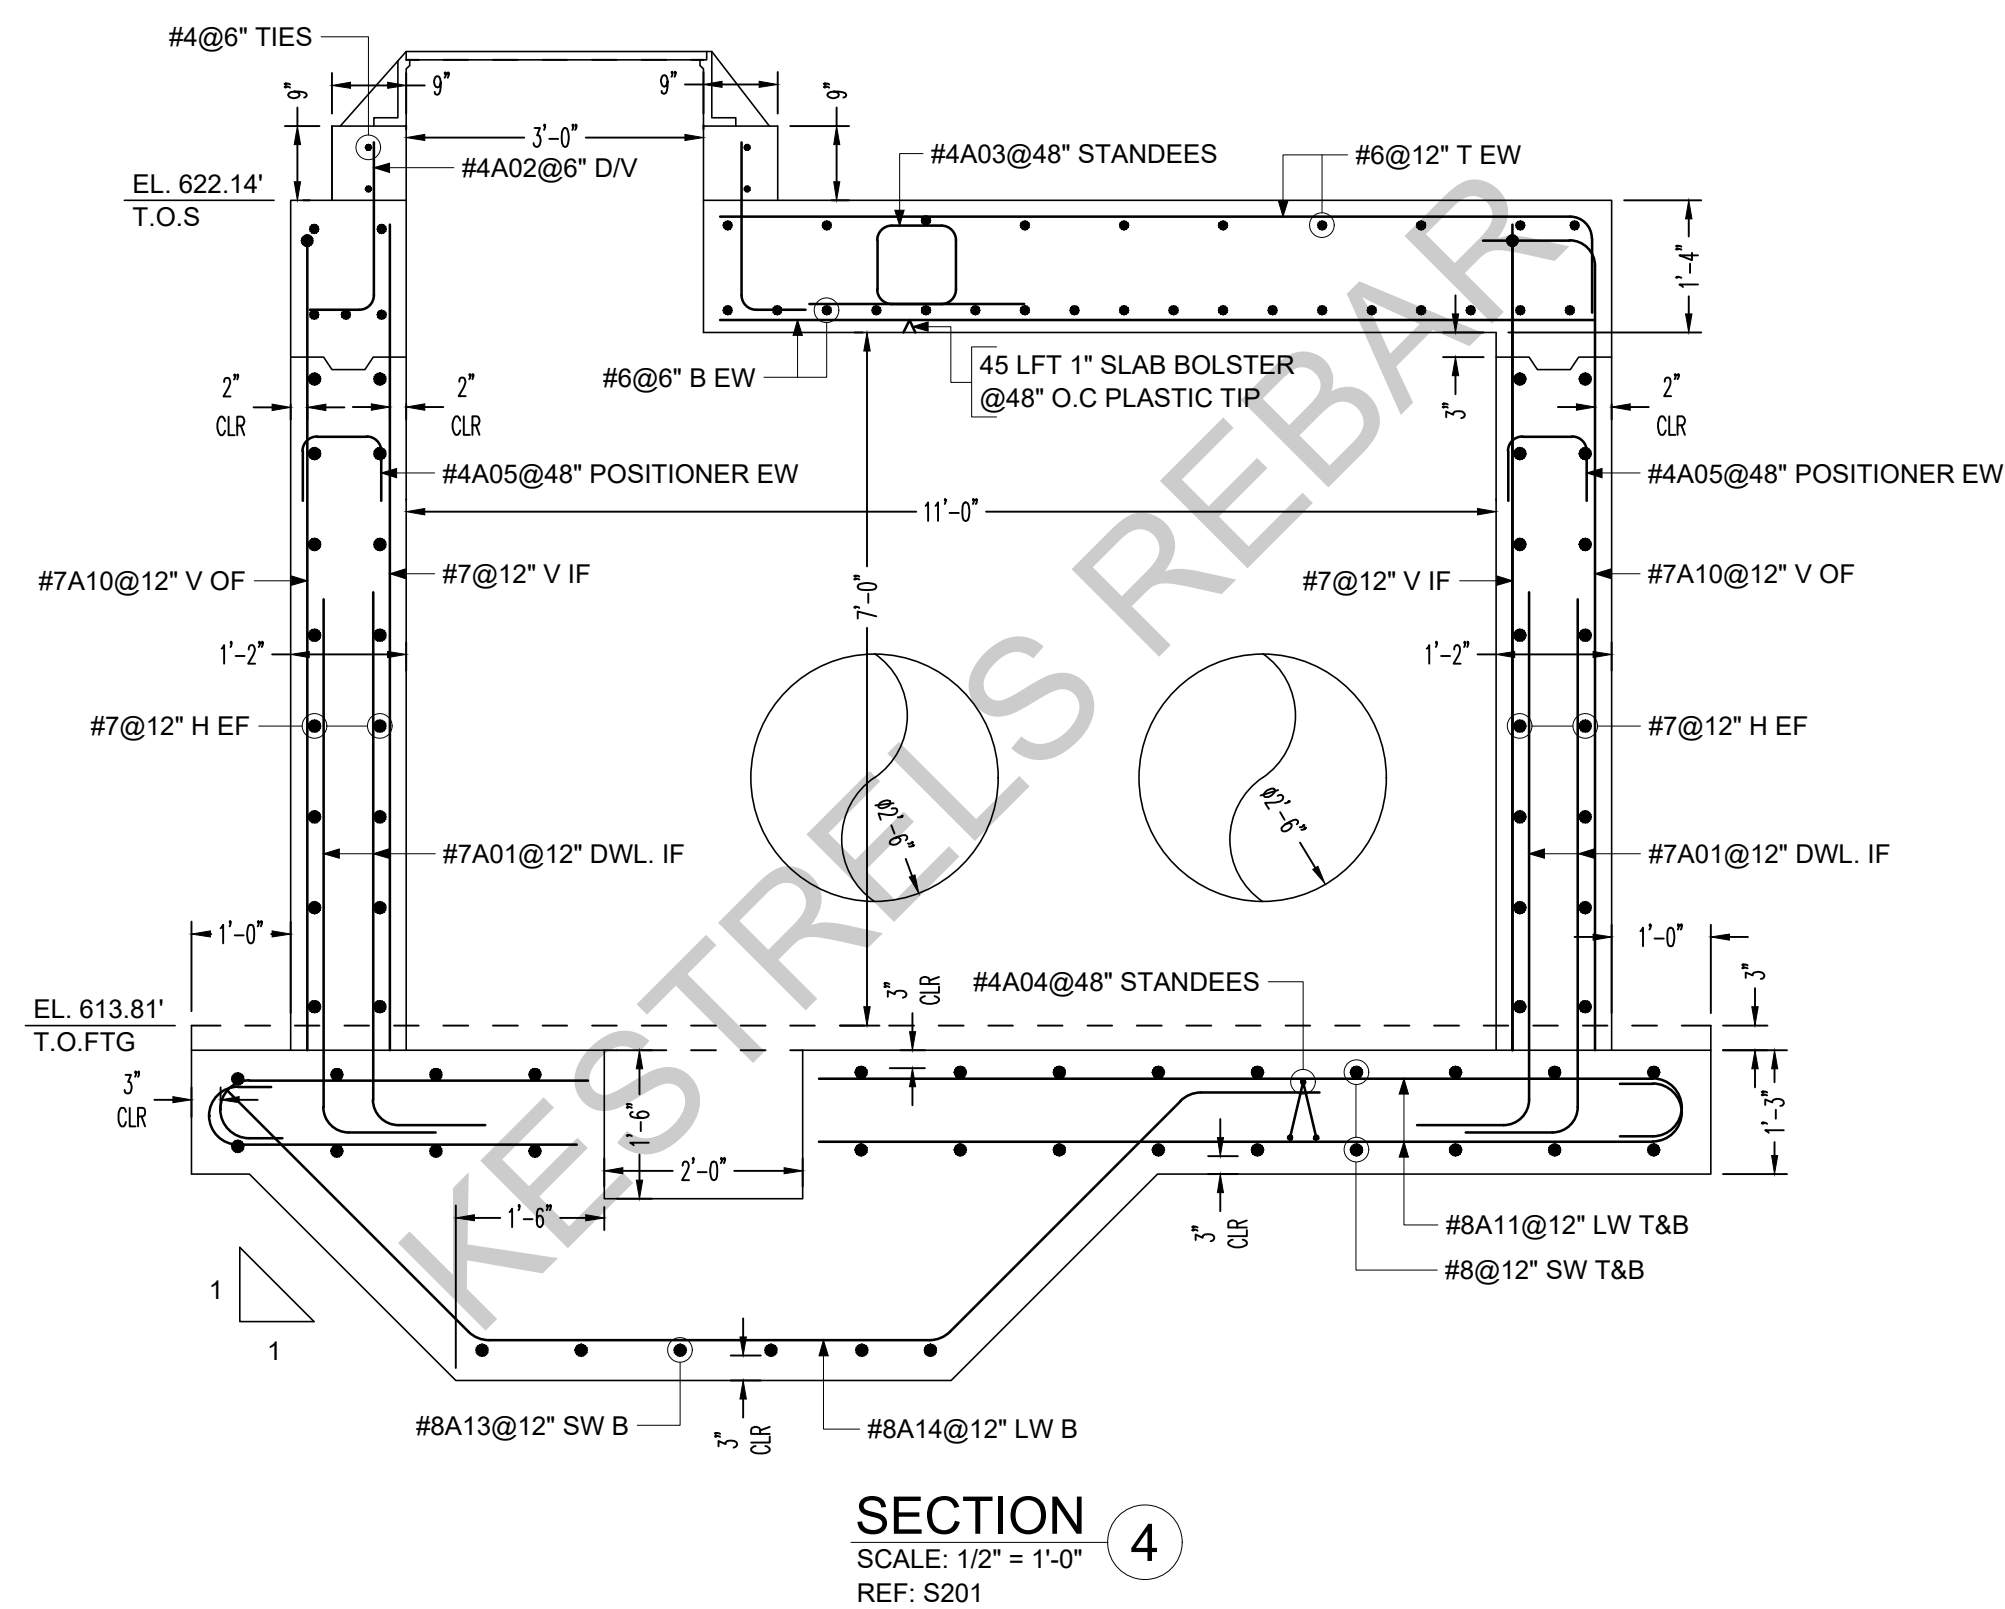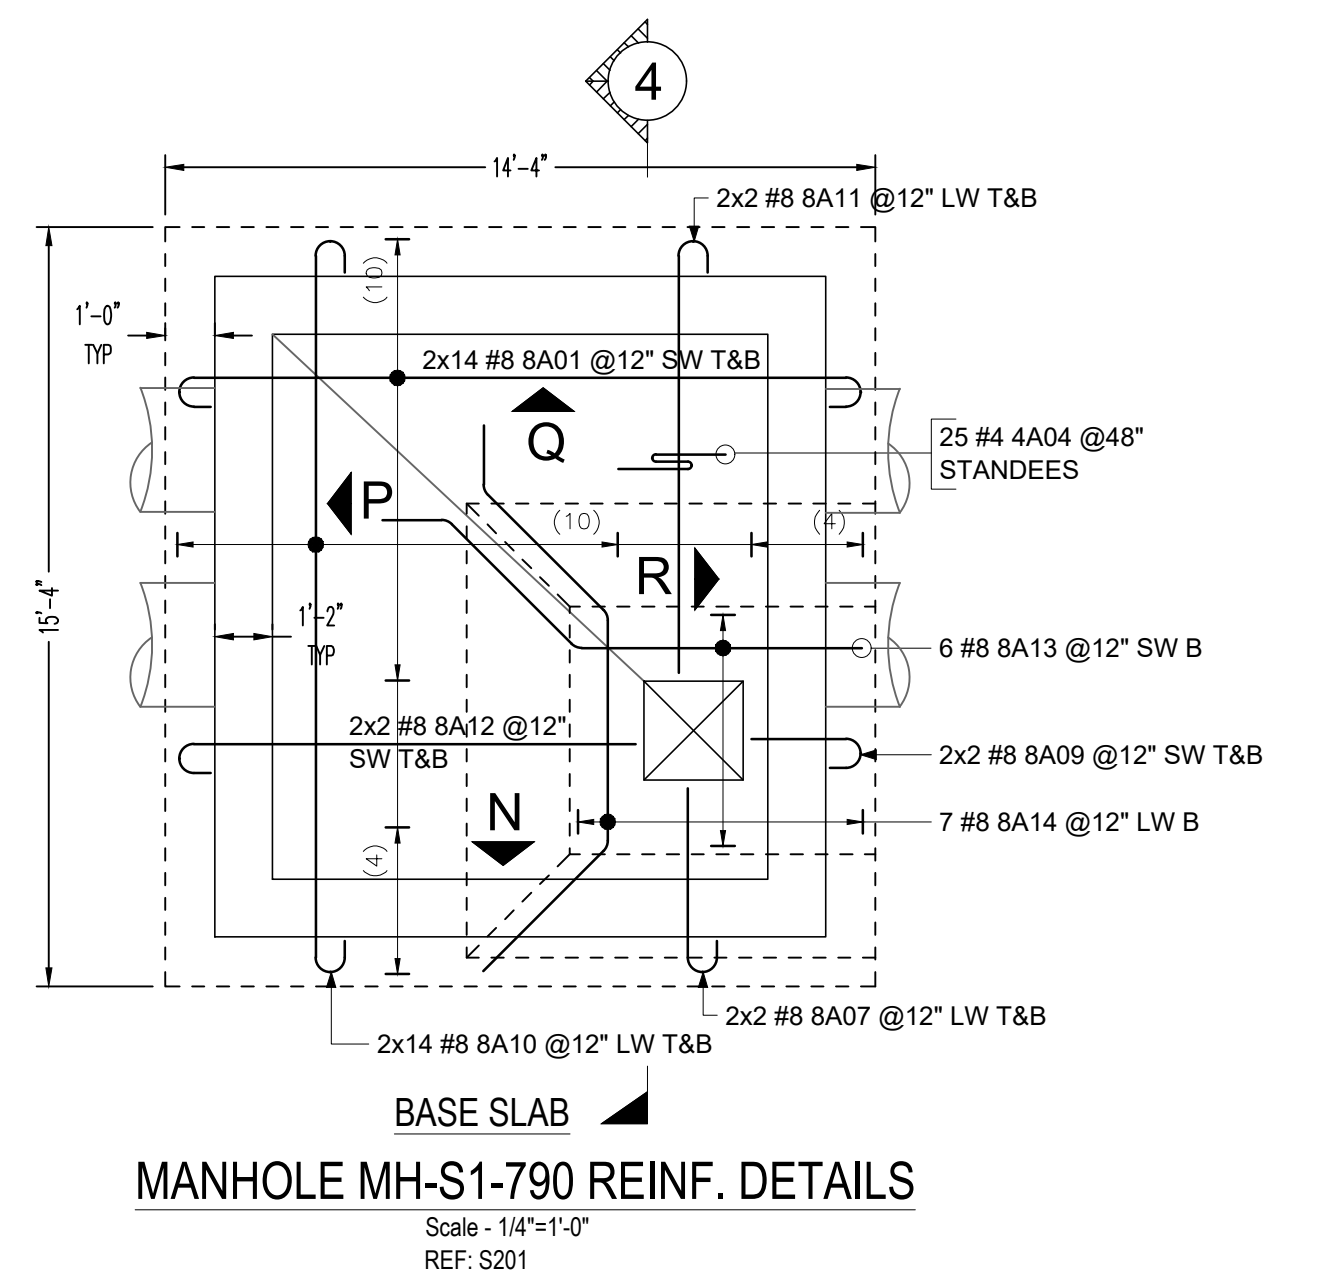

ABBREVIATIONS

|                |       |
|----------------|-------|
| TOP            | T     |
| BOTTOM         | B     |
| TOP&BOTTOM     | T&B   |
| ADDITIONAL     | ADD'L |
| CORNER BAR     | COR.  |
| VERTICAL       | V     |
| HORIZONTAL     | H     |
| EACH WAY       | EW    |
| EACH FACE      | EF    |
| INNER FACE     | IF    |
| OUTER FACE     | OF    |
| EACH SIDE      | ES    |
| DOWEL          | DWL   |
| DOWEL/VERTICAL | D/V   |
| LONG WAY BAR   | LW    |
| SHORT WAY BAR  | SW    |

NOTES:-

- TYPICAL CLEARANCES
- FOOTING
- WALL
- ROOF SLAB

|           |      |
|-----------|------|
| A) TOP    | - 2" |
| B) SIDE   | - 3" |
| C) BOTTOM | - 3" |
| D) SIDE   | - 2" |
| E) END    | - 2" |
| F) TOP    | - 2" |
| C) BOTTOM | - 1" |


2. TILT HOOK TO ACCOMMODATE THE COVER, IF NEED
3. PROVIDE FIELD CUT AS REQUIRED LOCATIONS
4. BARS TO BE PLACED AT EQUAL SPACING U.O.N.
5. A/E/C PLEASE VERIFY THE ALL CLOUDED ITEMS

ALL BARS ARE ASTM A615 GRADE 60 BLACK










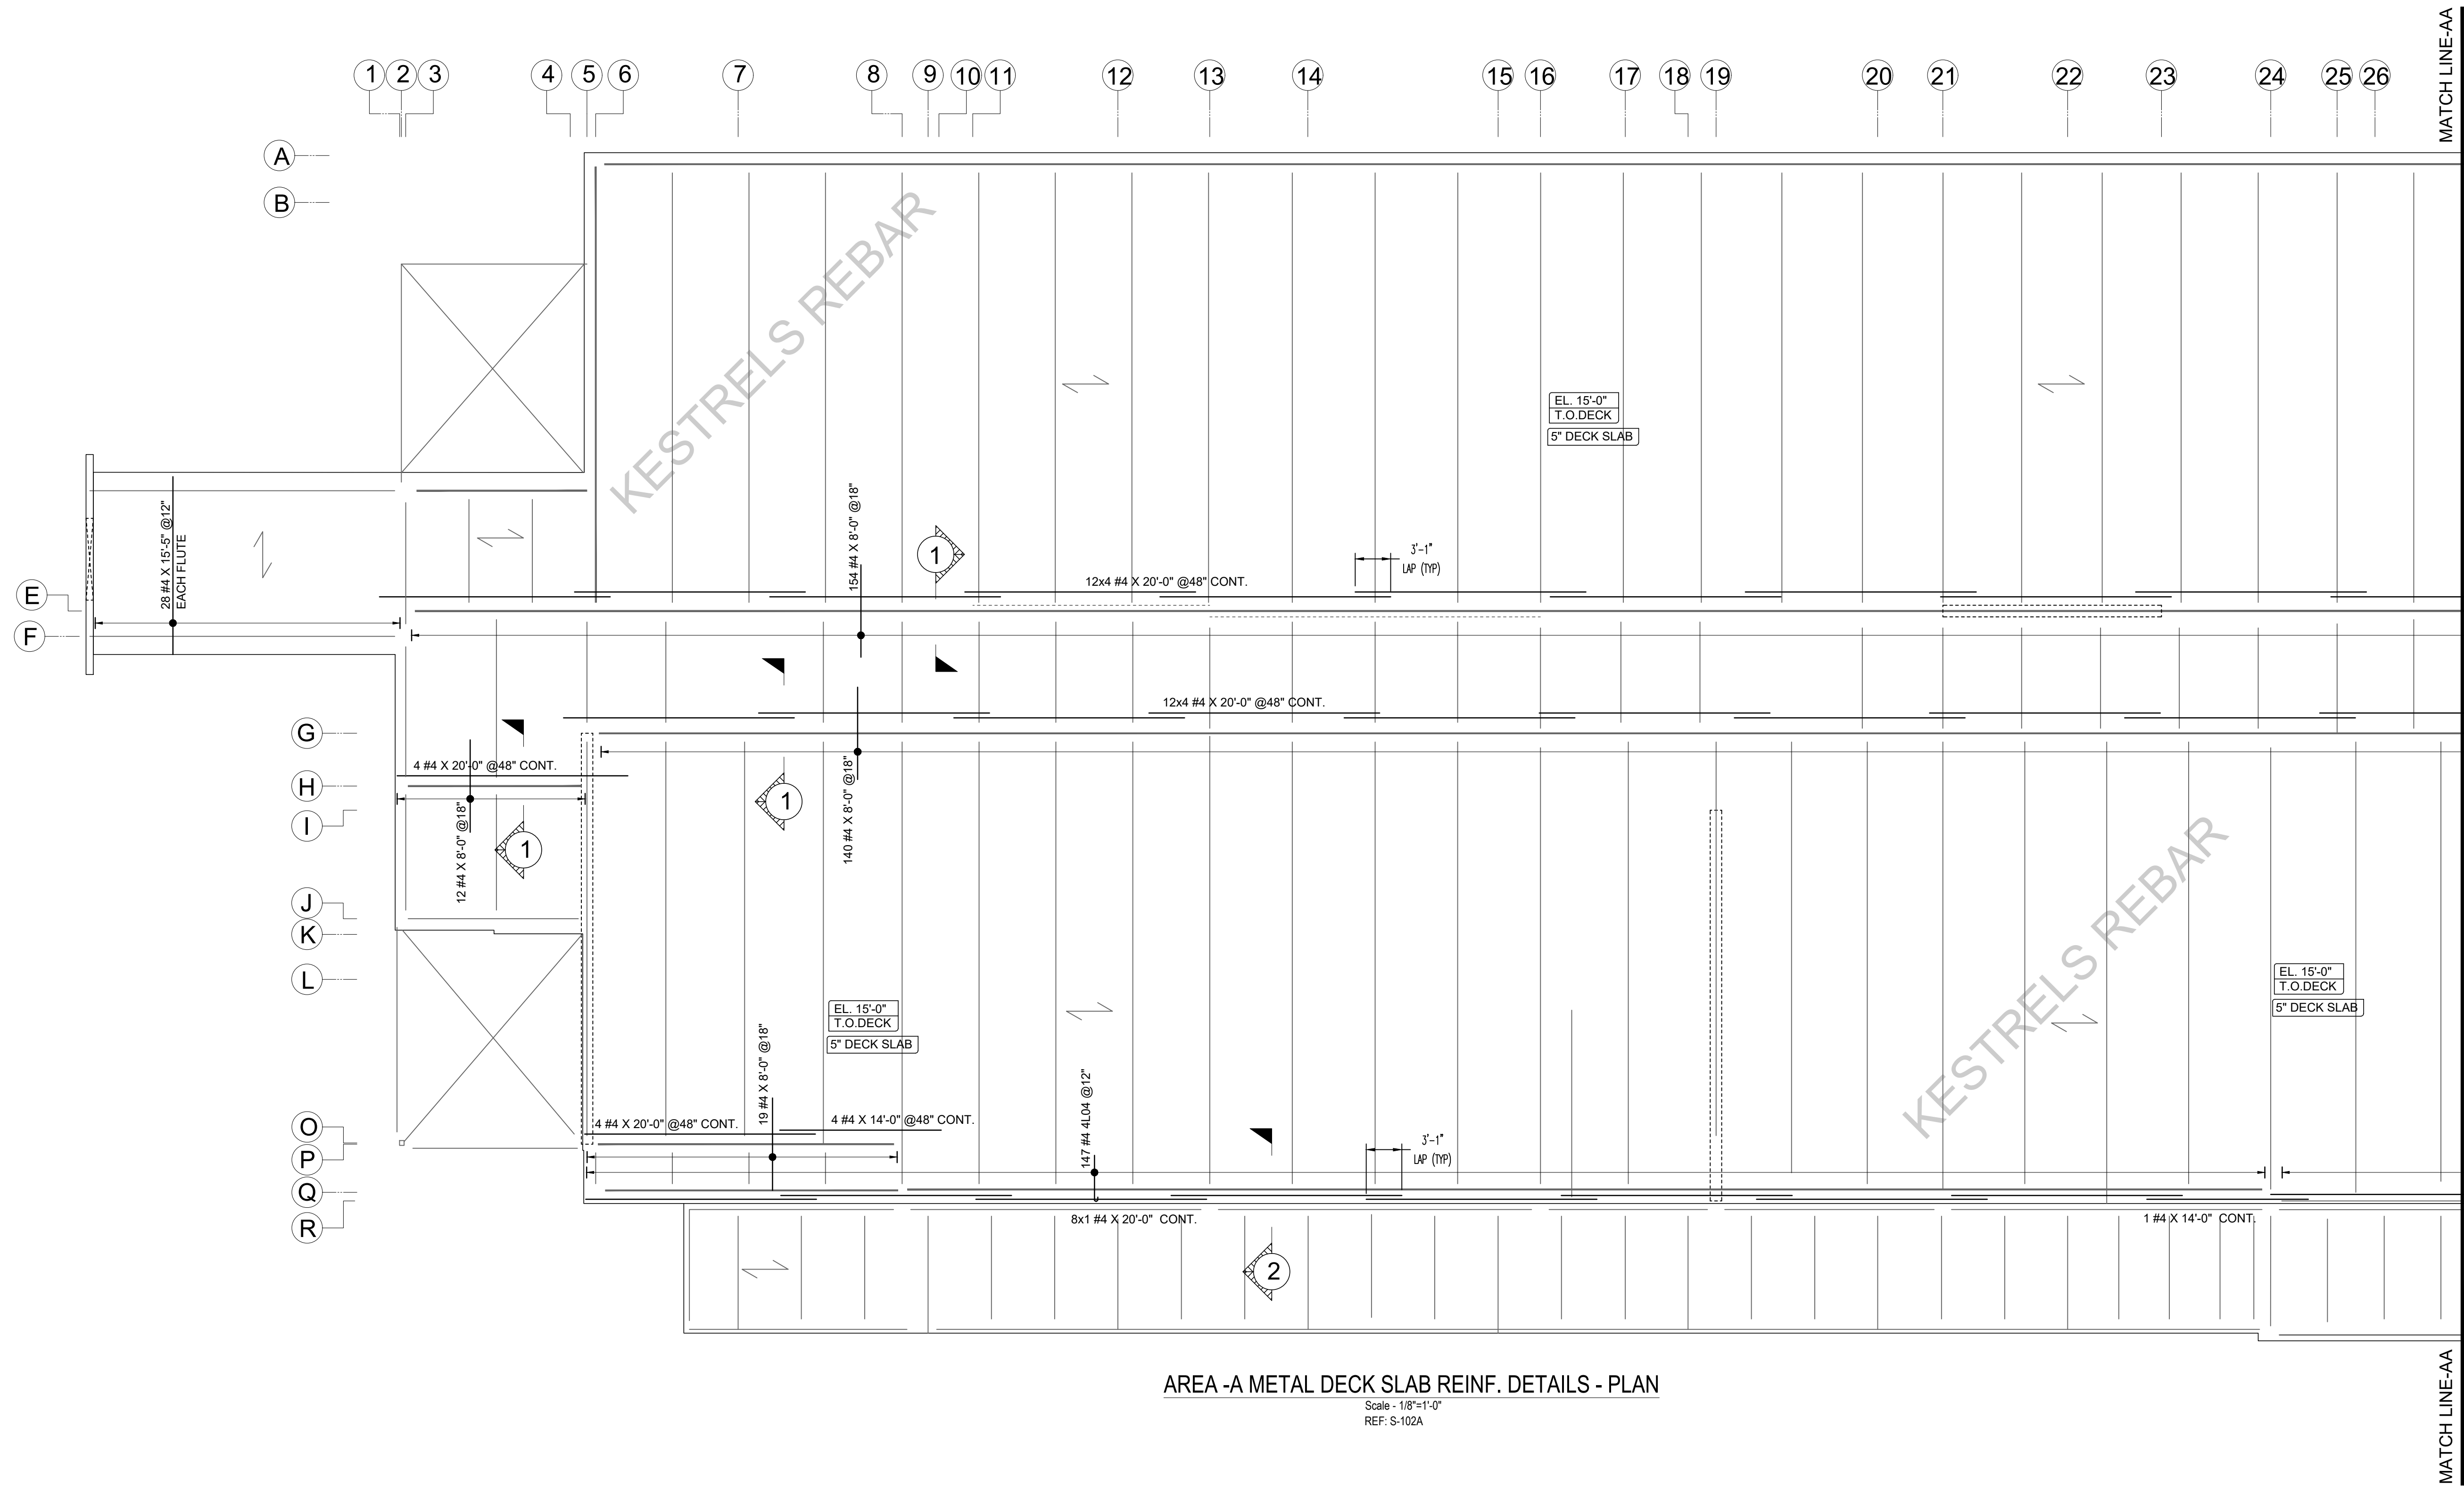

AREA-A METAL DECK SLAB REINF. DETAILS - PLAN  
Scale - 1/8"=1'-0"  
REF: S-102A

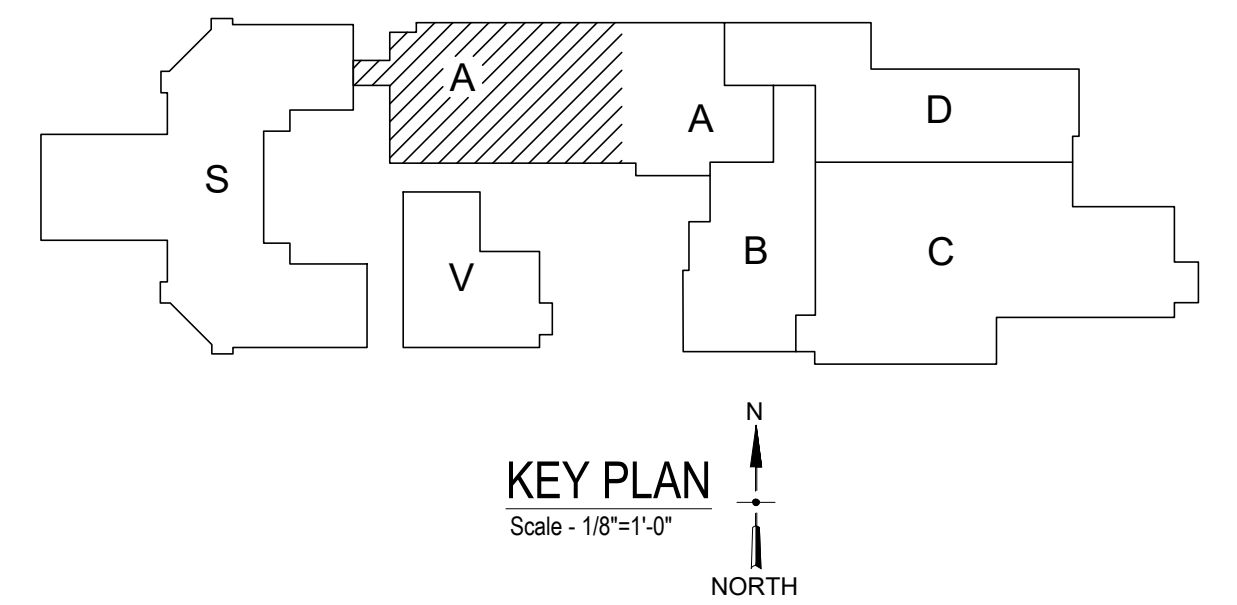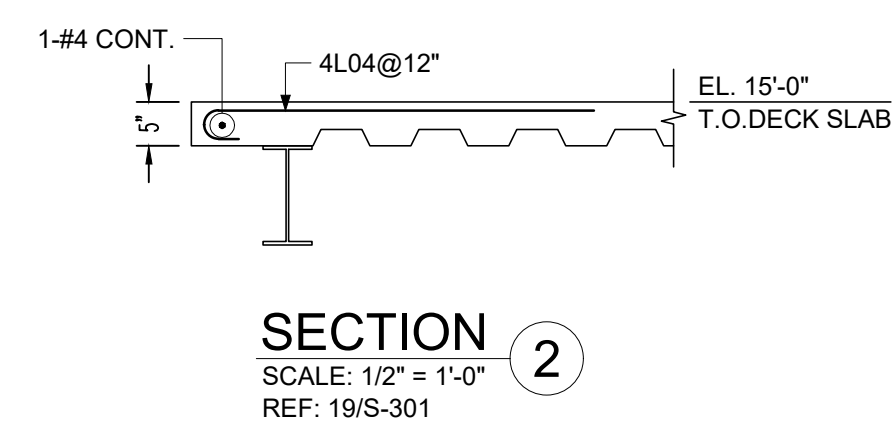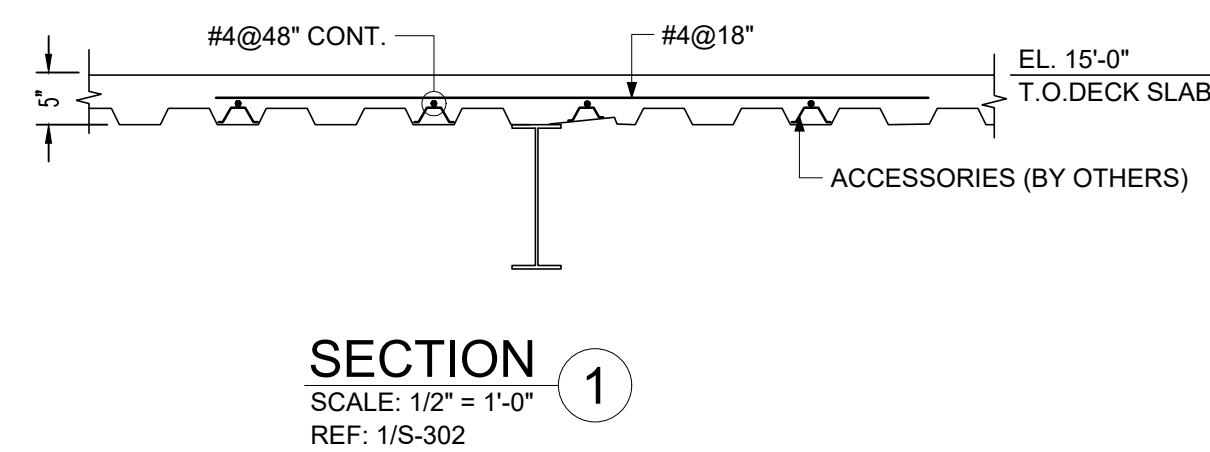


| LAP SCHEDULE FOR LIGHT WIGHT CONCRETE (CLASS-B) |          |
|-------------------------------------------------|----------|
| SIZE                                            | 3000 PSI |
| #3                                              | OTHER    |
| #4                                              | 28"      |
| #5                                              | 37"      |
| #6                                              | 47"      |
| #7                                              | 56"      |
| #8                                              | 81"      |
| #9                                              | 93"      |
| #10                                             | 105"     |
| #11                                             | 118"     |

- NOTES:-**
1. TYPICAL CLEARANCES  
DECK SLAB  
A) TOP - 2"  
B) SIDE - 2"
  2. PROVIDE FIELD CUT AS REQUIRED LOCATIONS
  3. BARS TO BE PLACED AT EQUAL SPACING U.O.N.
  4. TILT HOOK TO ACCOMMODATE THE COVER, IF NEED


| ABBREVIATIONS |       |
|---------------|-------|
| CORNER BAR    | COR.  |
| CONTINUOUS    | CONT. |
| LONG WAY      | LW    |
| SHORT WAY     | SW    |

ALL BARS ARE ASTM A615 GRADE 60 BLACK




 




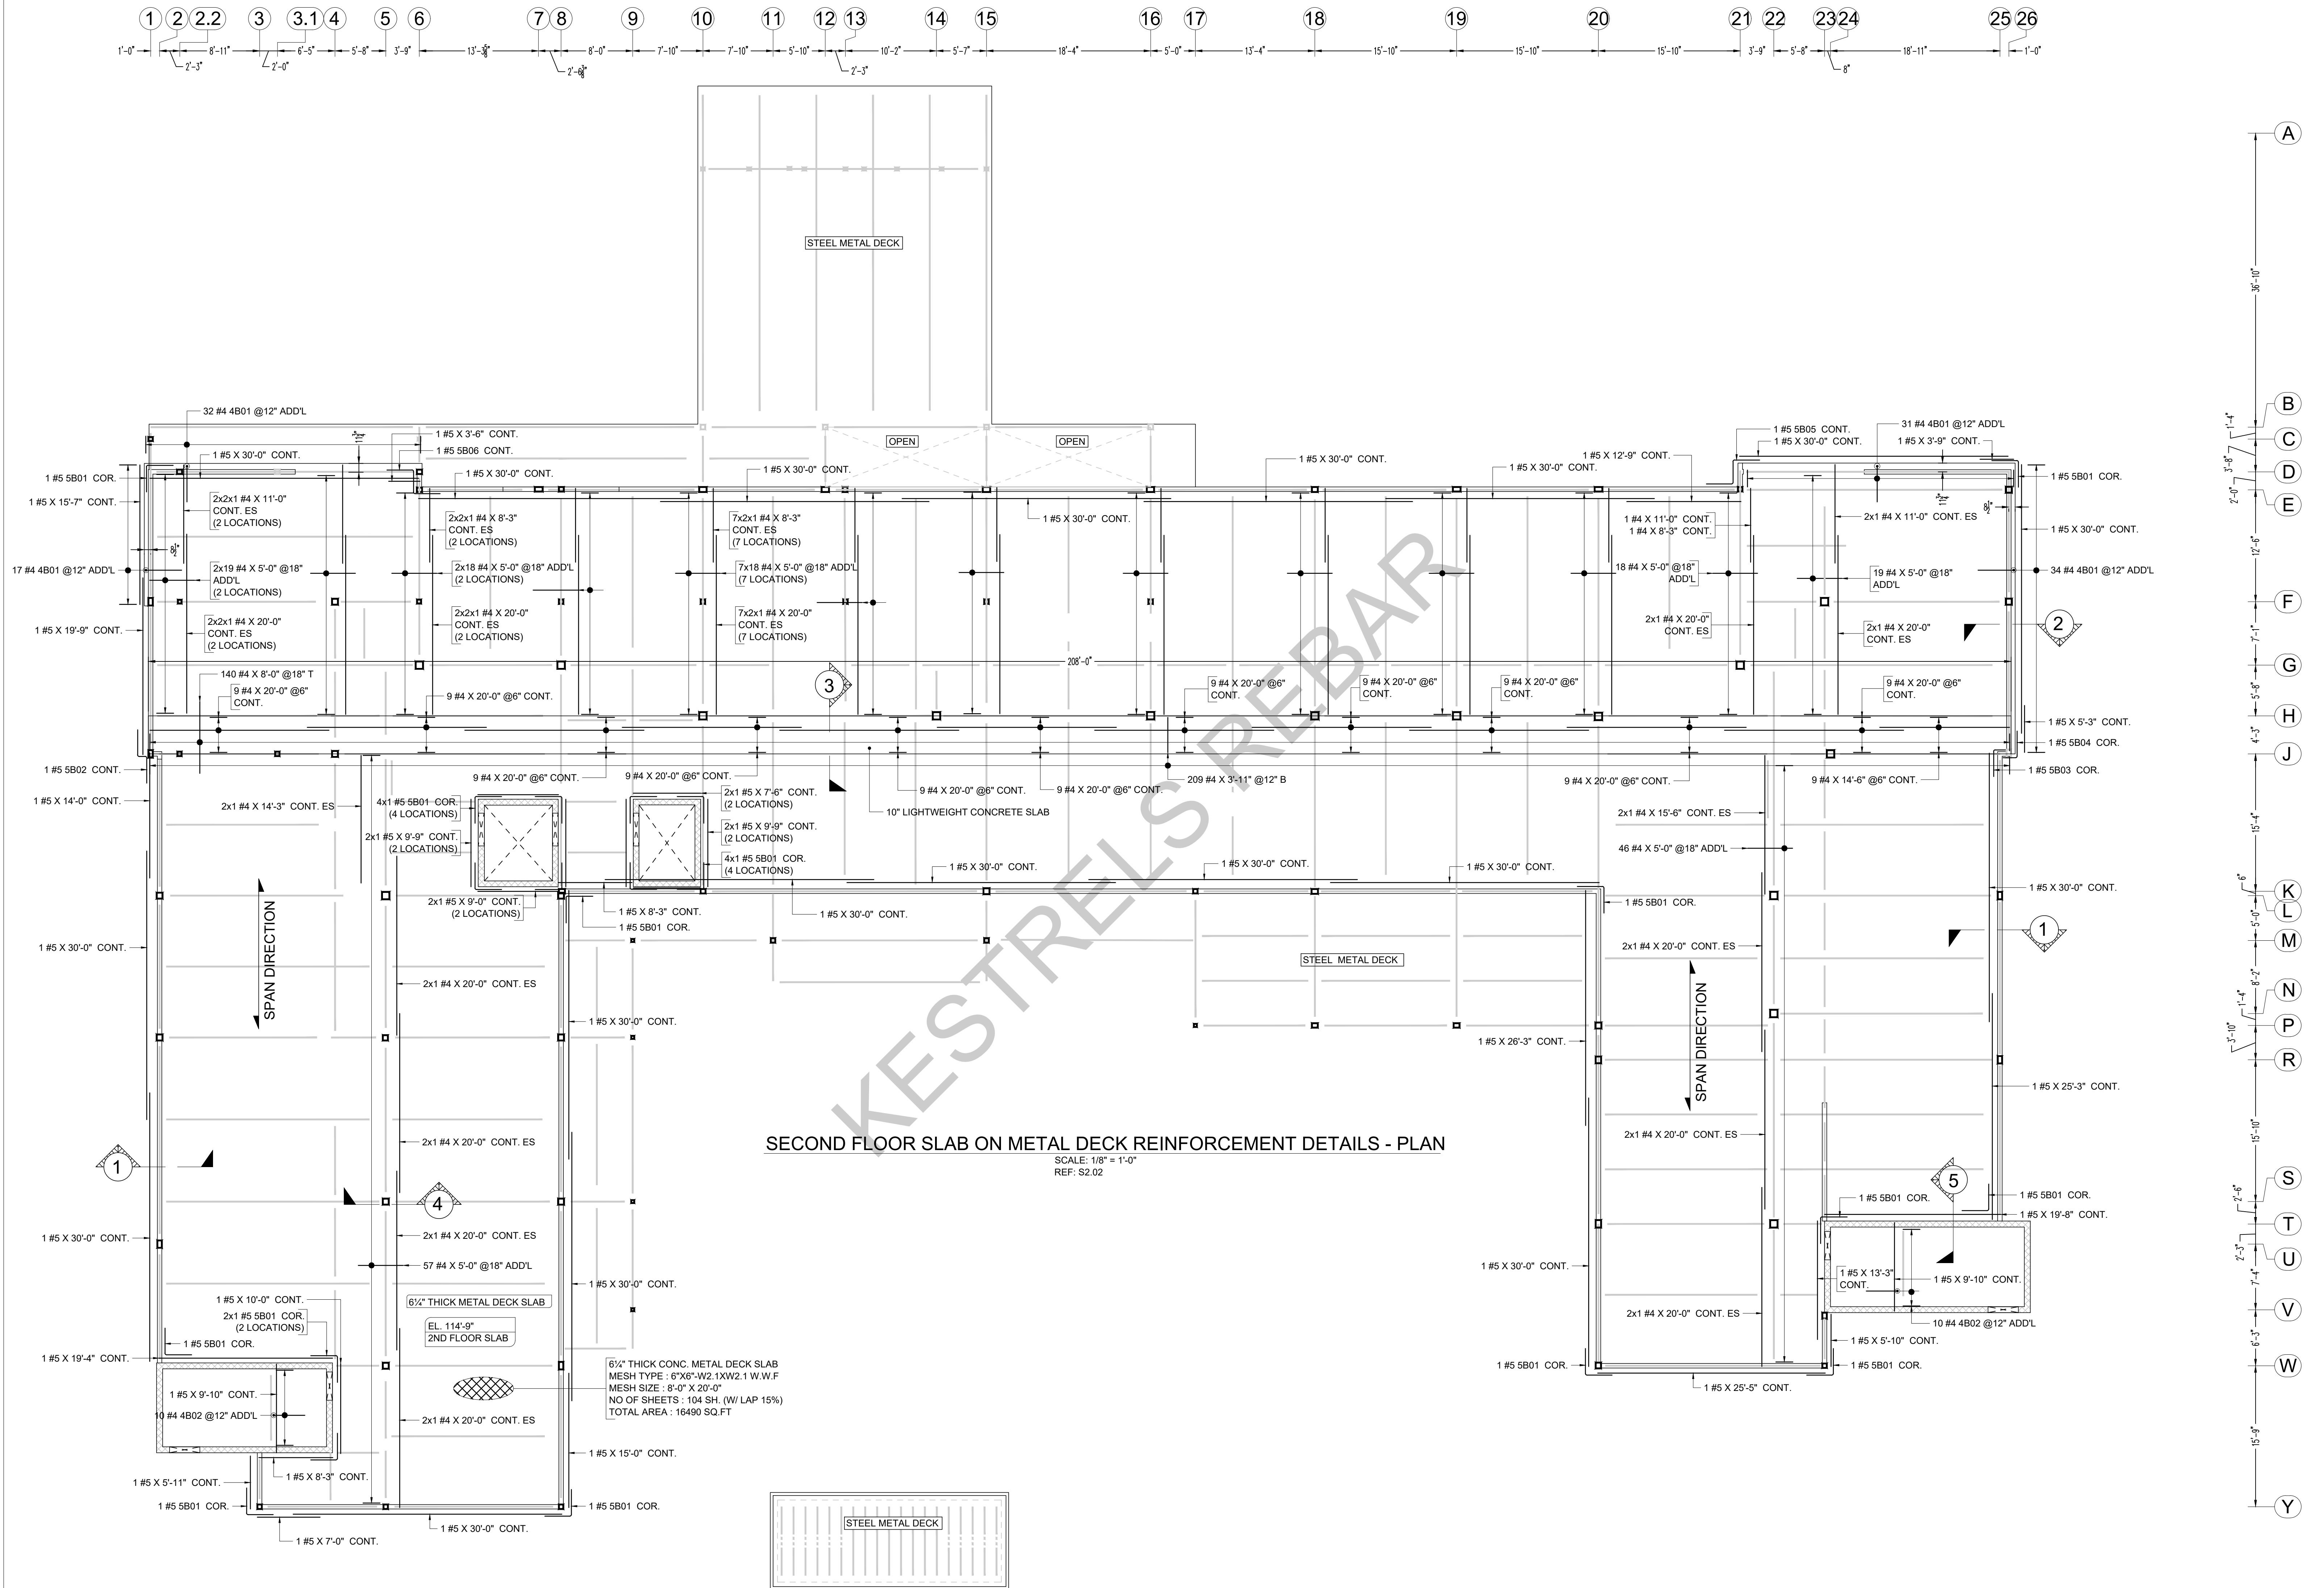




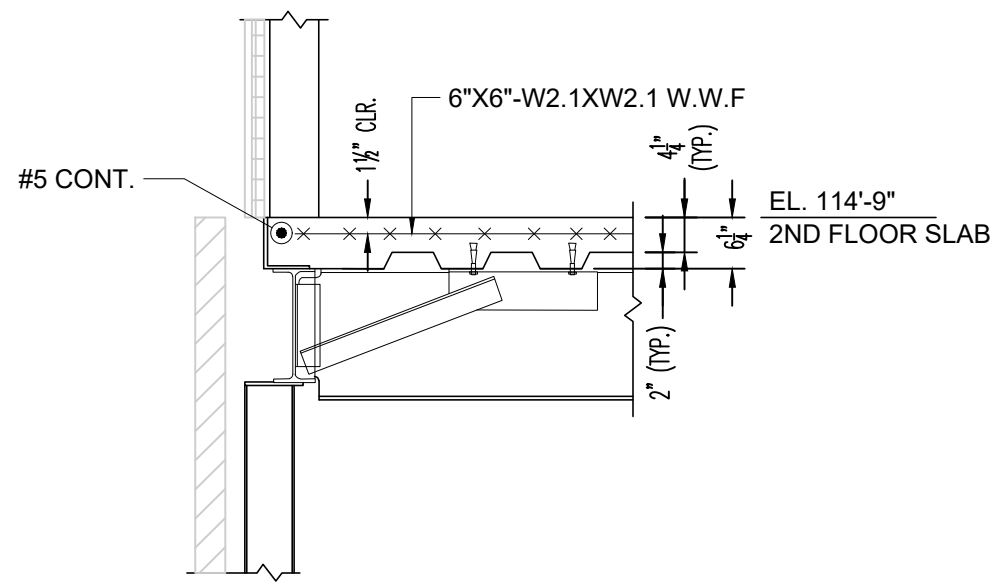


SECTION 1  
SCALE: 1/2" = 1'-0"  
REF: 2/S4.01

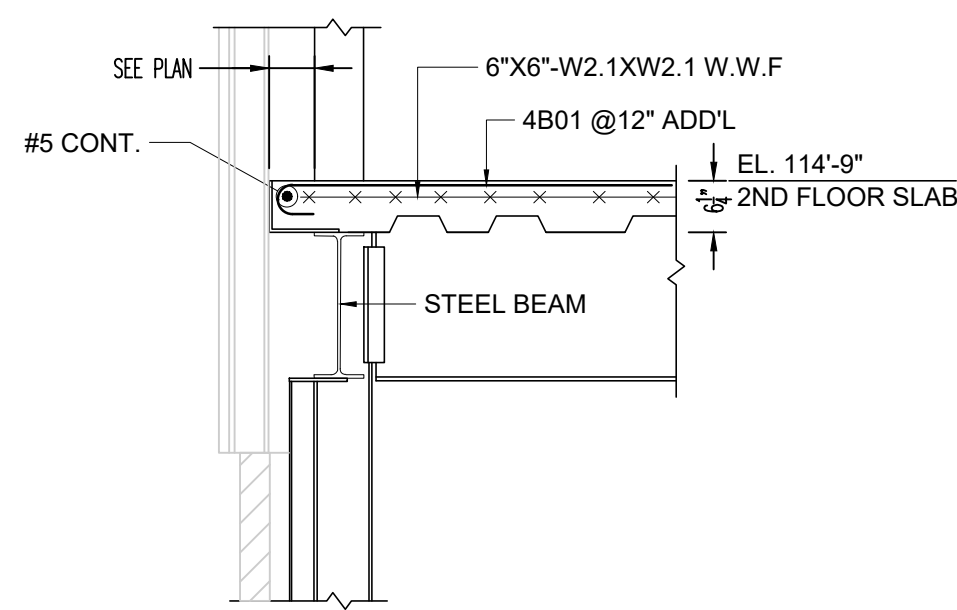


SECTION 2  
SCALE: 1/2" = 1'-0"  
REF: 4/S4.01

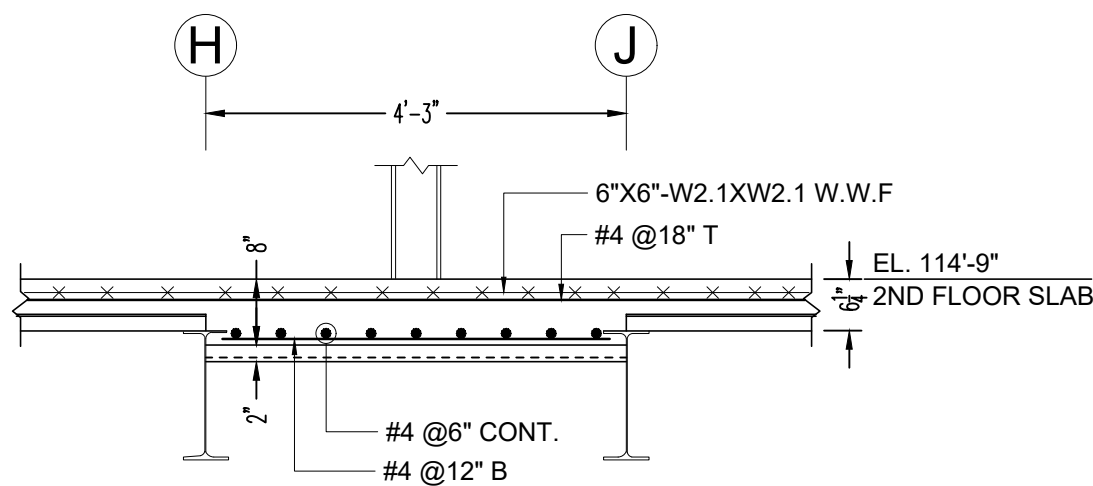


SECTION 3  
SCALE: 1/2" = 1'-0"  
REF: 11/S4.04

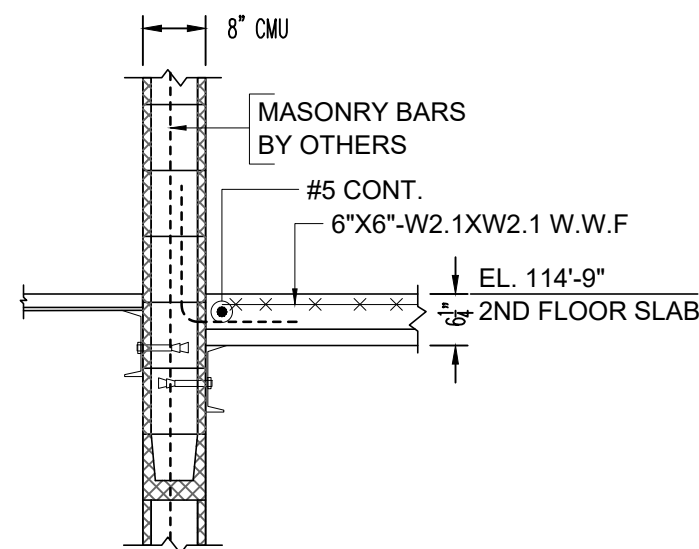

SECTION 5  
SCALE: 1/2" = 1'-0"  
REF: 3/S4.02

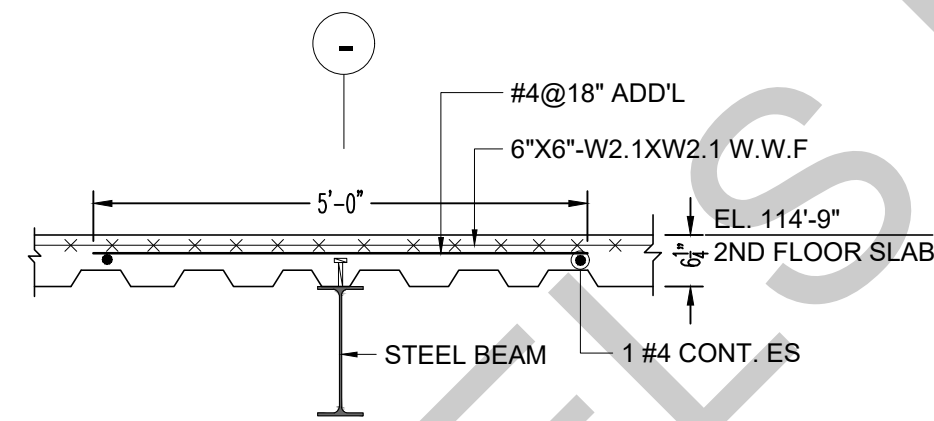


SECTION 4  
SCALE: 1/2" = 1'-0"  
REF: 7/S1.06

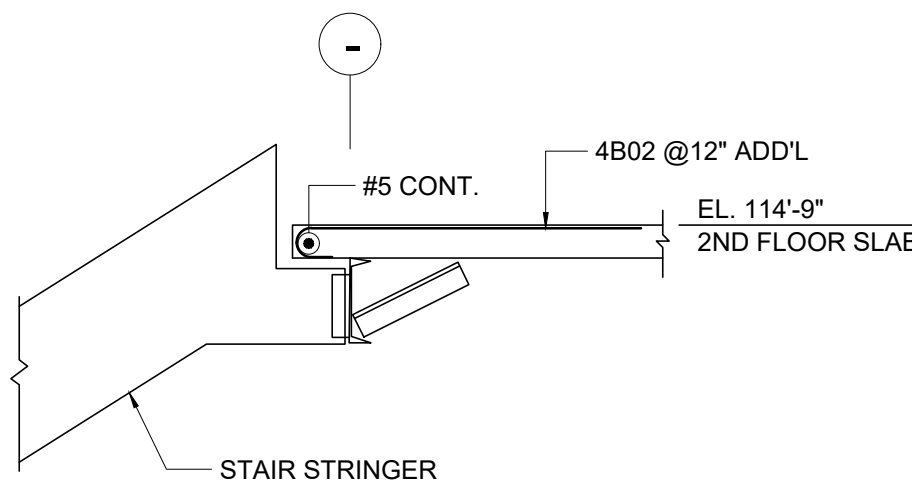

TYPICAL STAIR STRINGER DETAIL  
SCALE: 1/2" = 1'-0"  
REF: 13/S1.06

| Drawing Sheet : R-05 |     |      |              |      | BENDING DETAILS |       |           |       |     |     |     |     |       |     |     |     |
|----------------------|-----|------|--------------|------|-----------------|-------|-----------|-------|-----|-----|-----|-----|-------|-----|-----|-----|
| Bar Mark             | Qty | Size | Total Length | Type | 'A'             | 'B'   | 'C'       | 'D'   | 'E' | 'F' | 'G' | 'H' | 'J'   | 'K' | 'O' | 'R' |
| 4B01                 | 114 | #4   | 4'-6"        | 1    | 0'-6"           | 4'-0" |           |       |     |     |     |     | 0'-4" |     |     |     |
| 5B01                 | 21  | #5   | 6'-0"        | 17   |                 | 3'-0" | 3'-0"     |       |     |     |     |     |       |     |     |     |
| 5B04                 | 1   | #5   | 4'-7"        | 17   |                 | 1'-7" | 3'-0"     |       |     |     |     |     |       |     |     |     |
| 5B03                 | 1   | #5   | 4'-4"        | 17   |                 | 1'-4" | 3'-0"     |       |     |     |     |     |       |     |     |     |
| 5B06                 | 1   | #5   | 8'-8 1/4"    | 20   |                 | 3'-0" | 2'-8 1/4" | 3'-0" |     |     |     |     |       |     |     |     |
| 5B02                 | 1   | #5   | 7'-0 1/2"    | 20   |                 | 3'-0" | 1'-0 1/2" | 3'-0" |     |     |     |     |       |     |     |     |
| 5B05                 | 1   | #5   | 8'-8 1/2"    | 20   |                 | 3'-0" | 2'-8 1/2" | 3'-0" |     |     |     |     |       |     |     |     |
| 4B02                 | 20  | #4   | 4'-0"        | 1    | 0'-6"           | 3'-6" |           |       |     |     |     |     | 0'-4" |     |     |     |

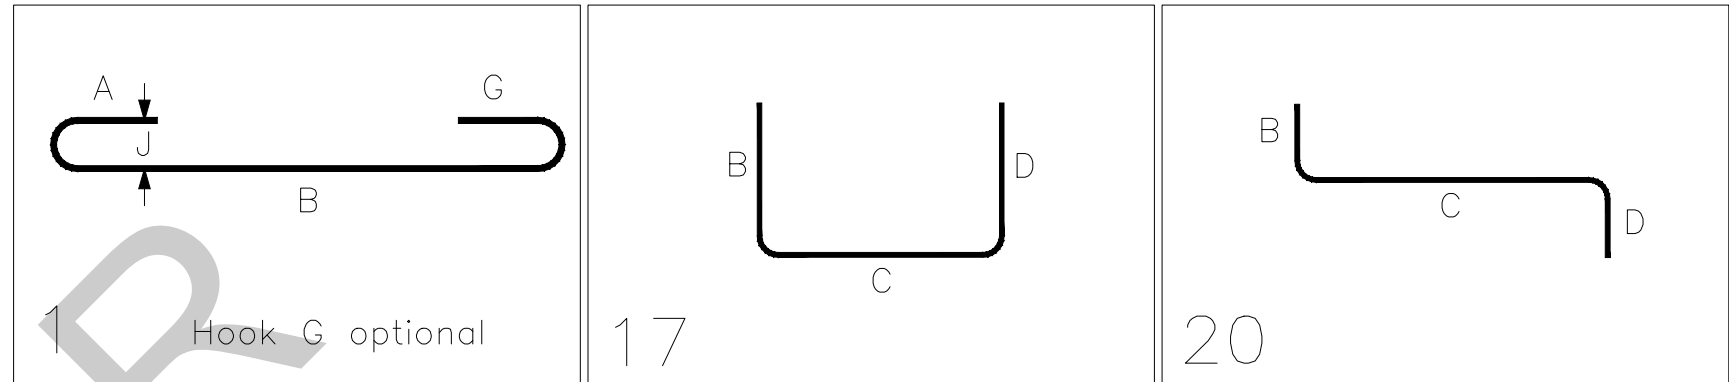


| LAP SCHEDULE FOR METAL DECK (CLASS-B) |          |       |
|---------------------------------------|----------|-------|
| SIZE                                  | 3000 PSI |       |
|                                       | TOP      | OTHER |
| #3                                    | 28"      | 22"   |
| #4                                    | 37"      | 29"   |
| #5                                    | 47"      | 36"   |
| #6                                    | 56"      | 43"   |
| #7                                    | 81"      | 63"   |
| #8                                    | 93"      | 72"   |
| #9                                    | 105"     | 81"   |
| #10                                   | 118"     | 91"   |
| #11                                   | 131"     | 101"  |

ENGINEER CONFIRM THE LAP SCHEDULE

- NOTES:-**
- TYPICAL CLEARANCES  
METAL DECK  
A). TOP - 1 1/2"  
B). END - 2"
  - A/E/C PLEASE VERIFY THE ALL CLOUDED ITEMS
  - PROVIDE FIELD CUT AS REQUIRED LOCATIONS
  - BARS TO BE PLACED AT EQUAL SPACING U.O.N.
  - TILT HOOK TO ACCOMODATE THE COVER, IF NEEDED


ALL BARS ARE ASTM A615 GRADE 60 BLACK



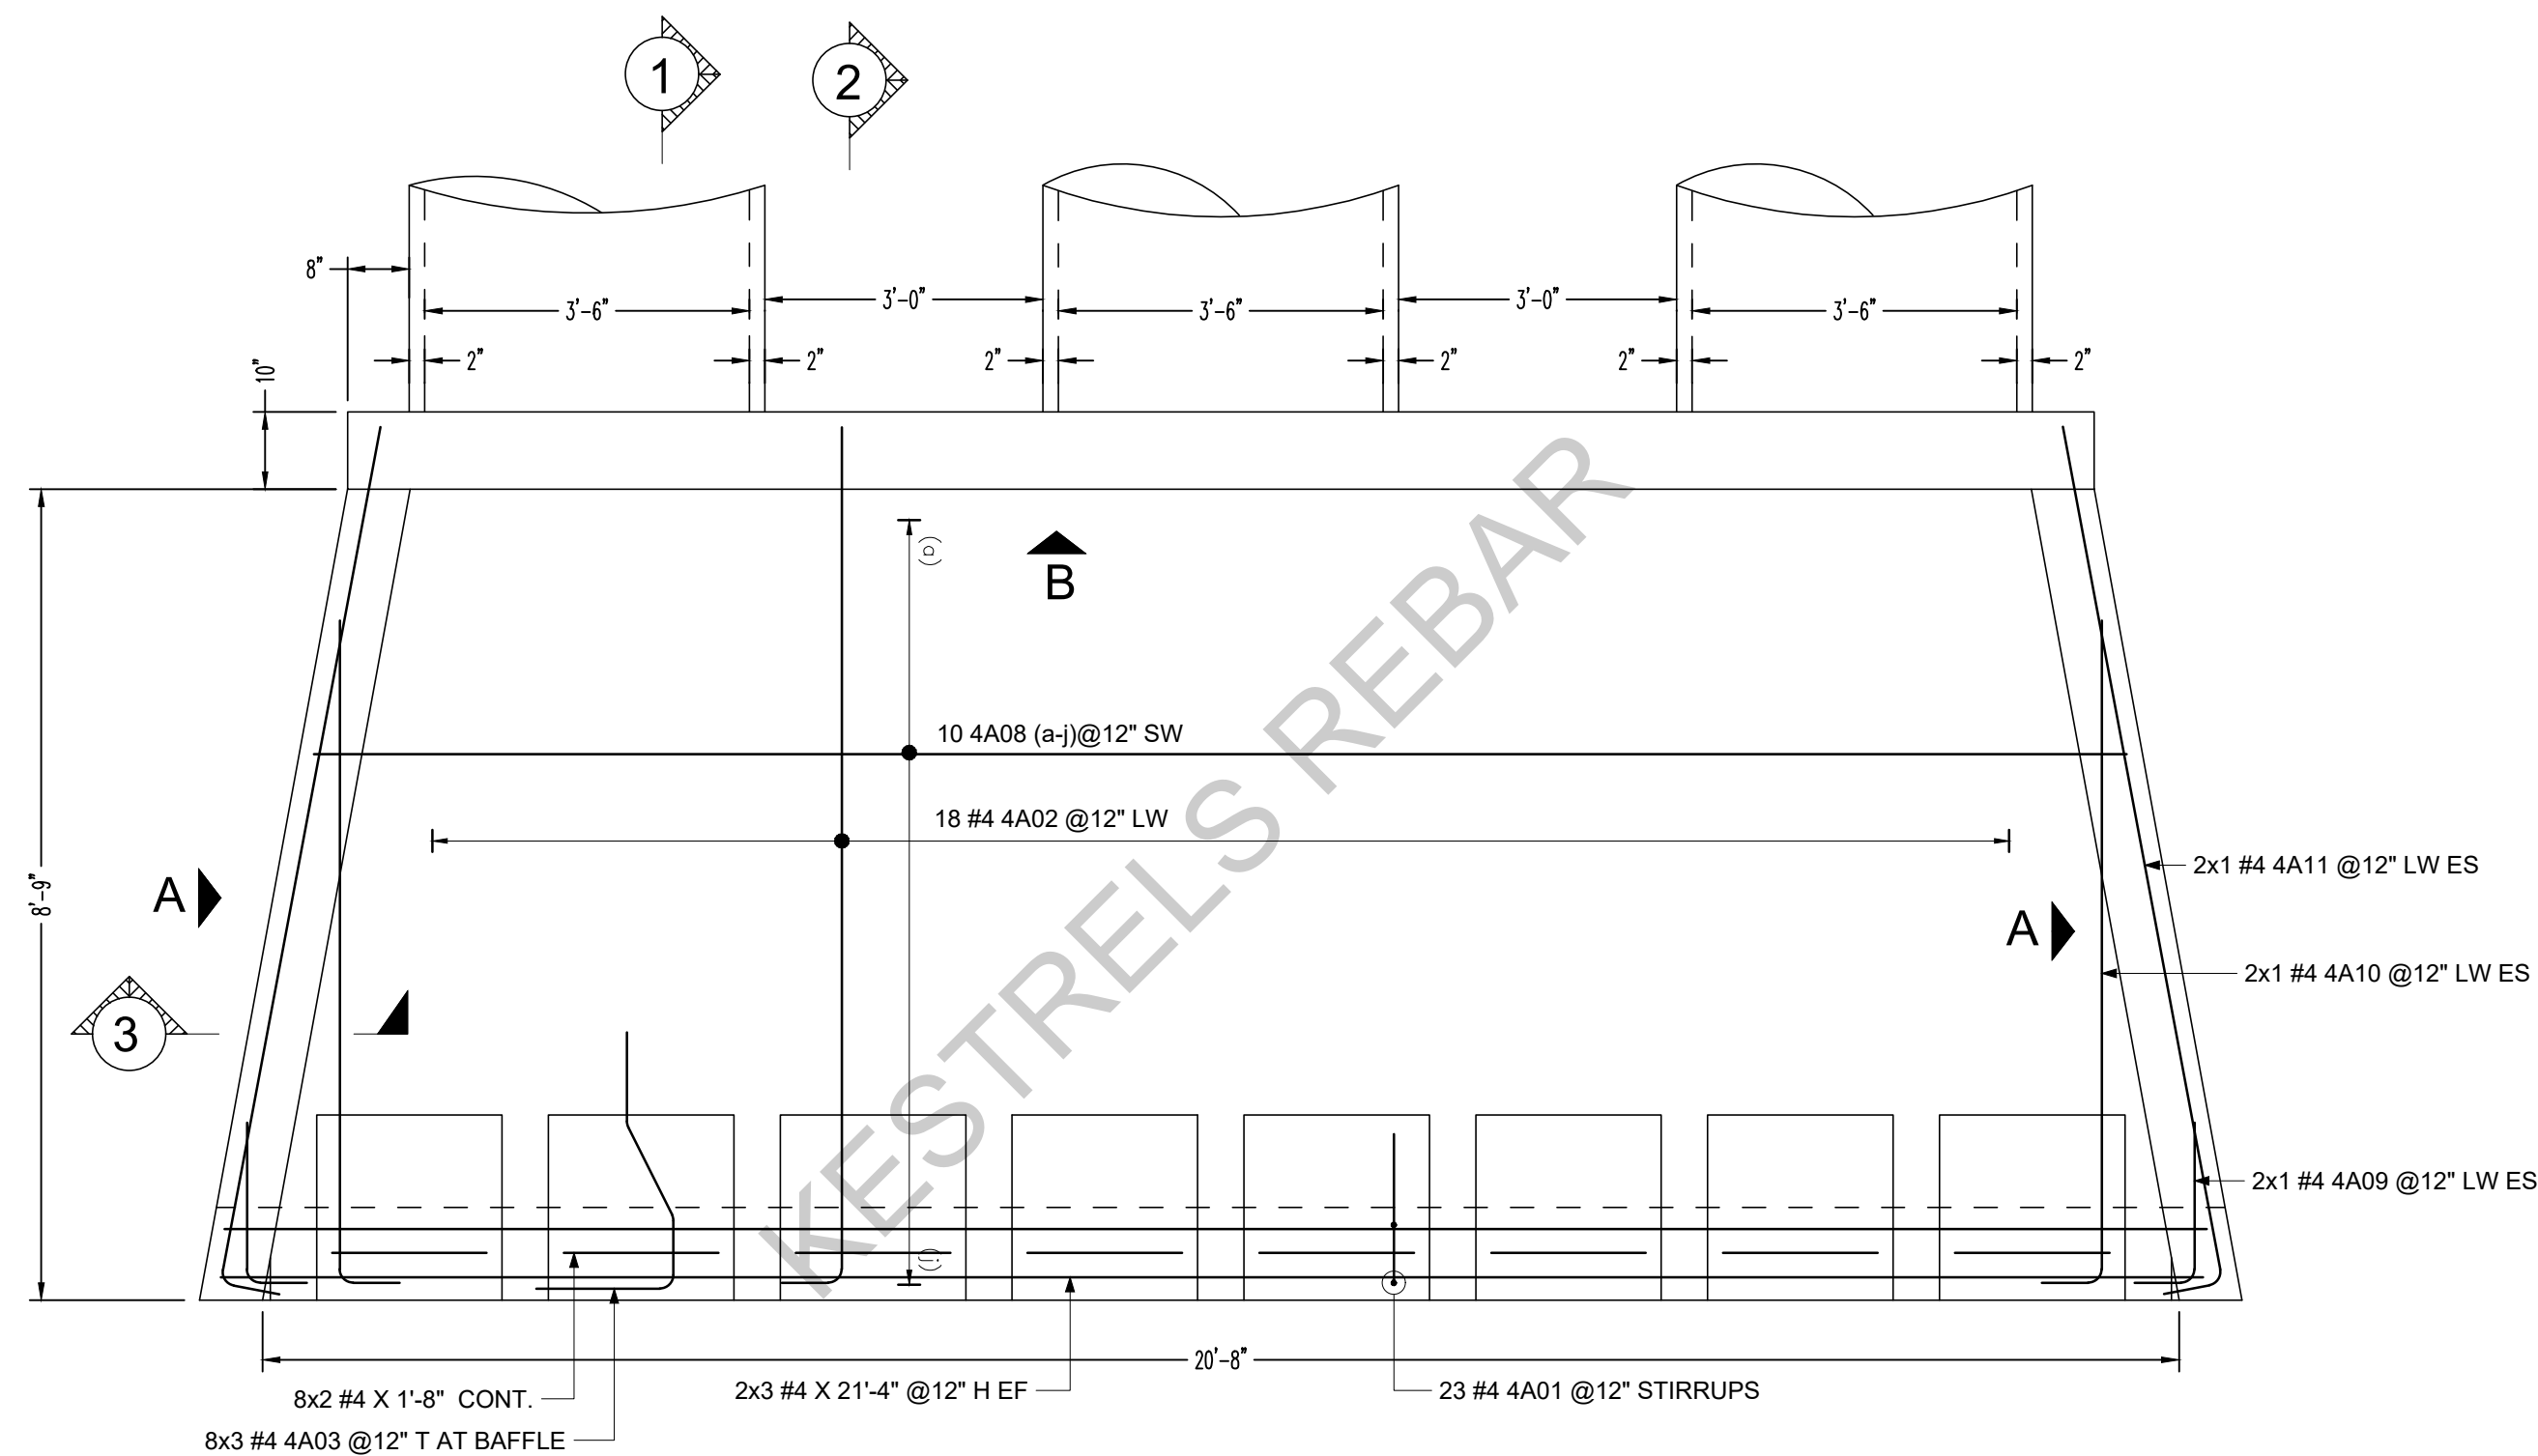


OUTLET HEADWALL REINF. DETAILS

Scale - 1/2"=1'-0"  
REF: 1125

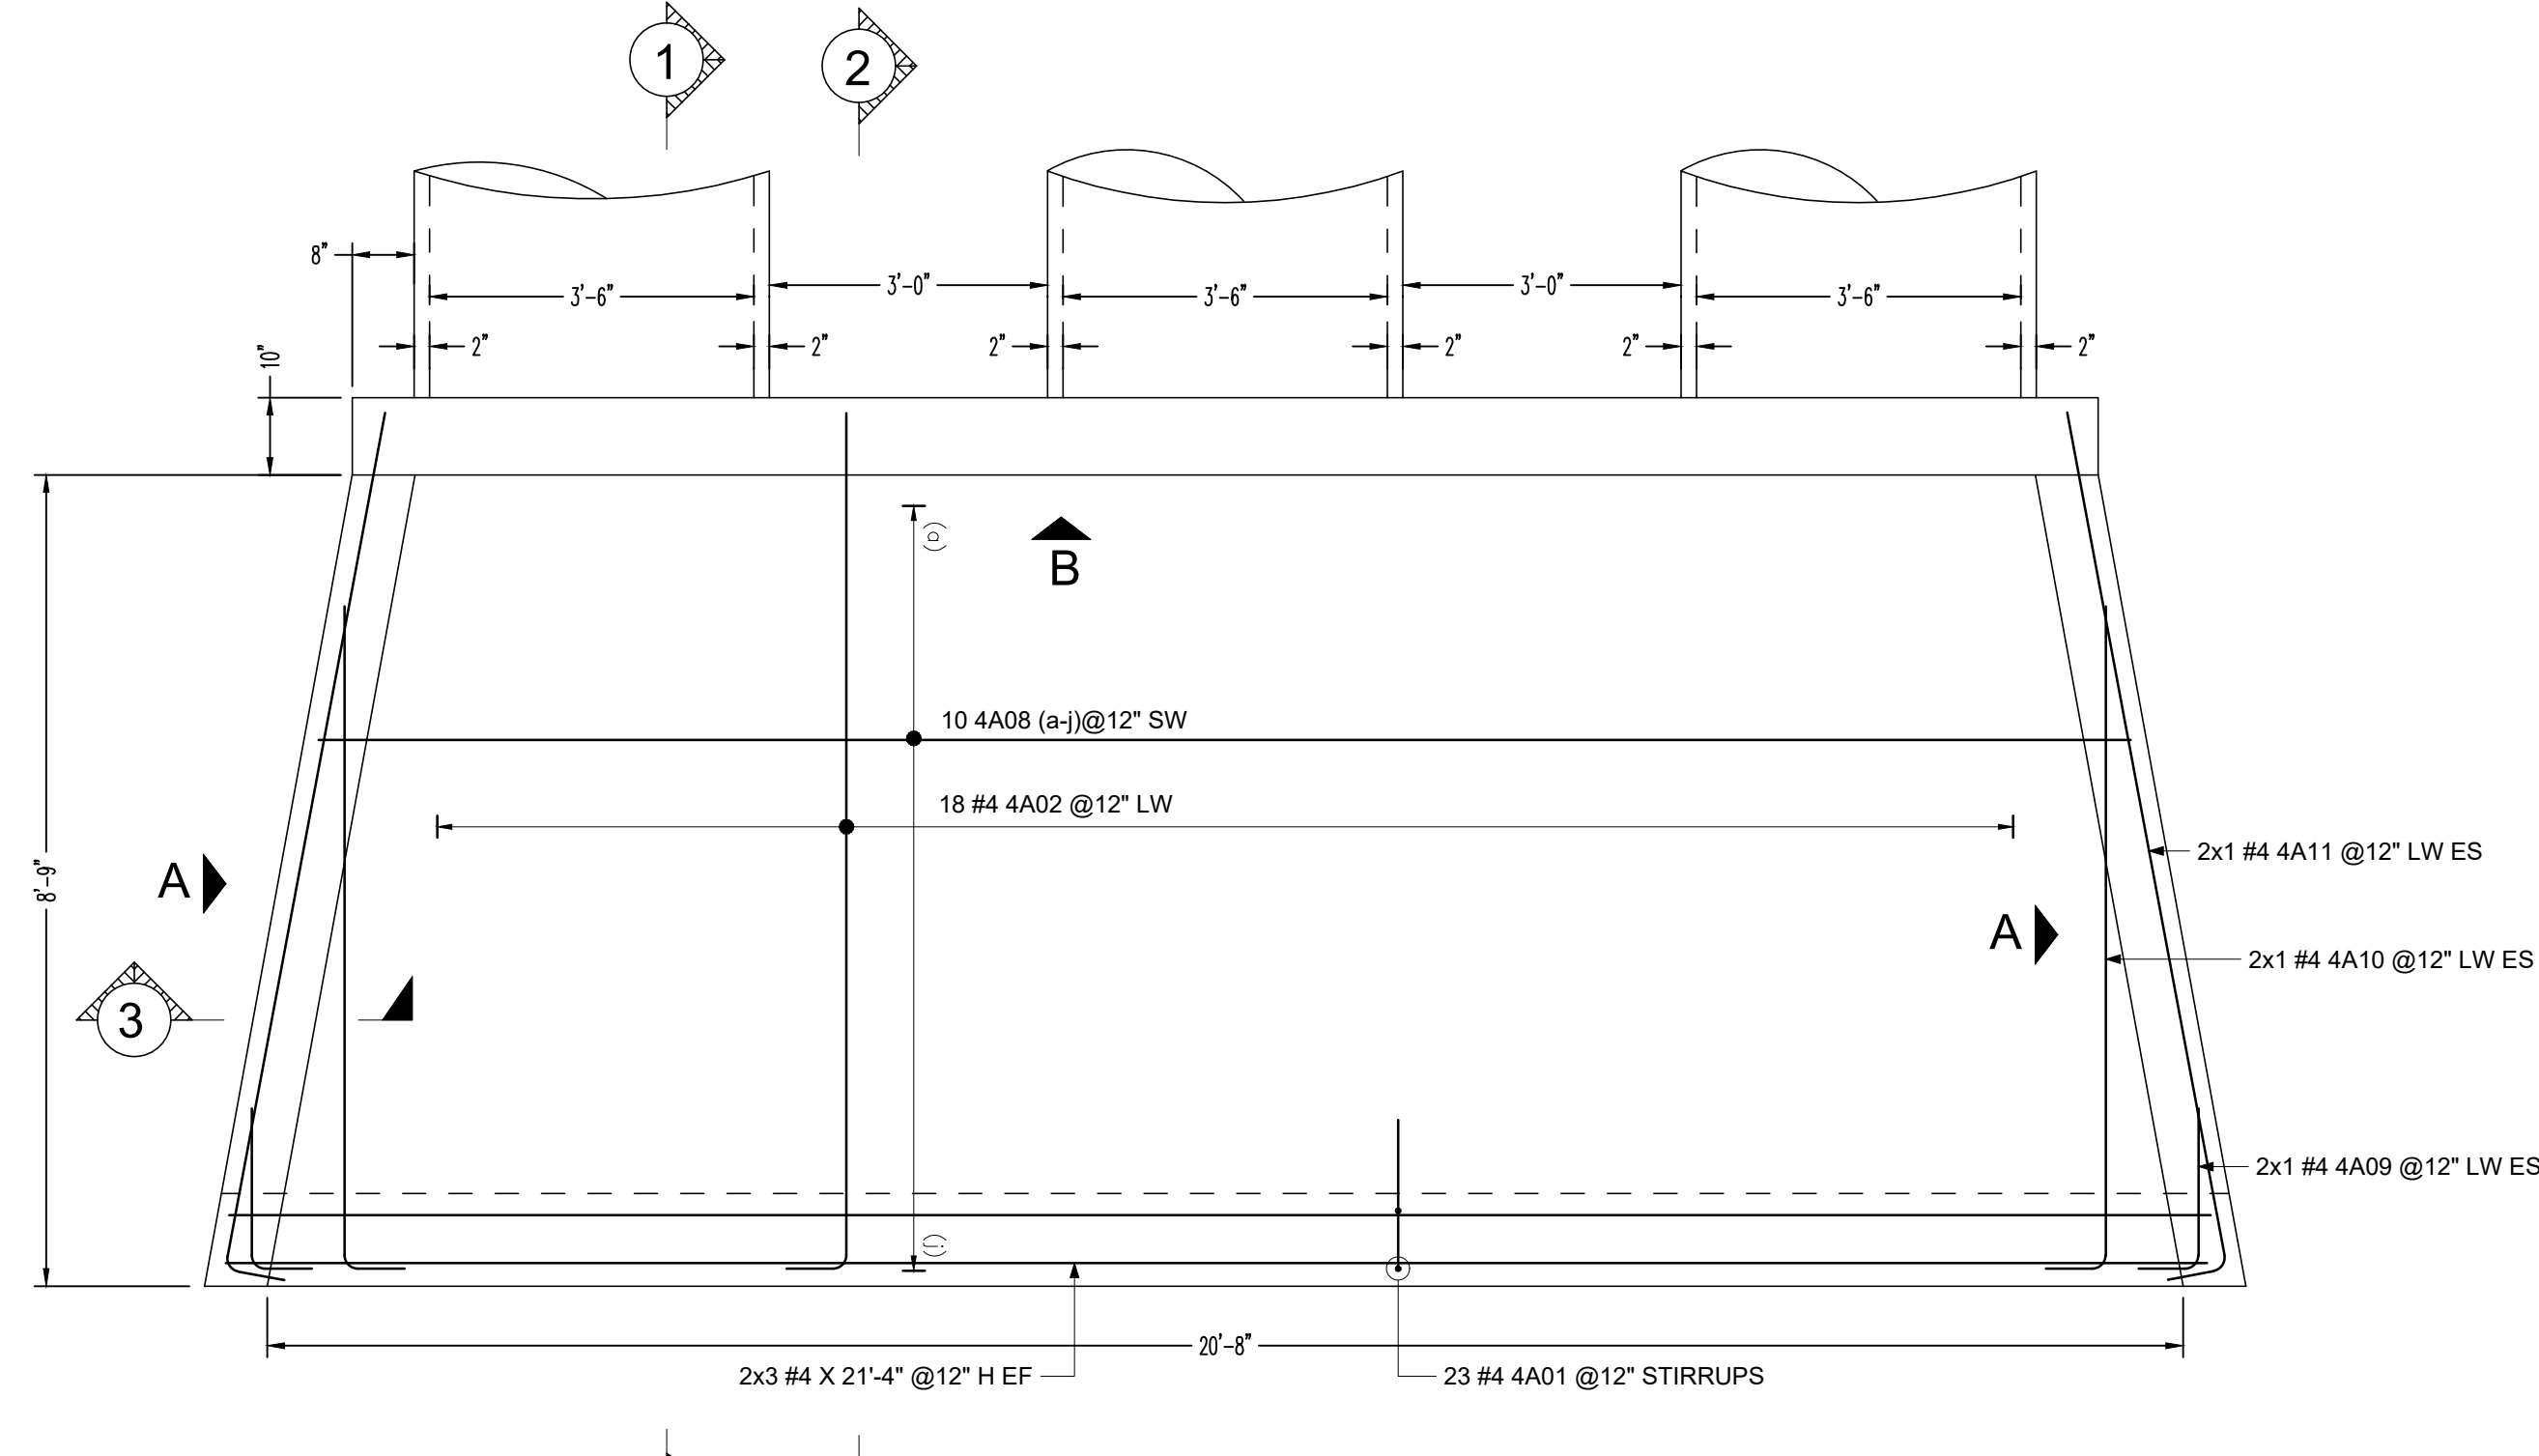


INLET HEADWALL REINF. DETAILS

Scale - 1/2"=1'-0"  
REF: 1125

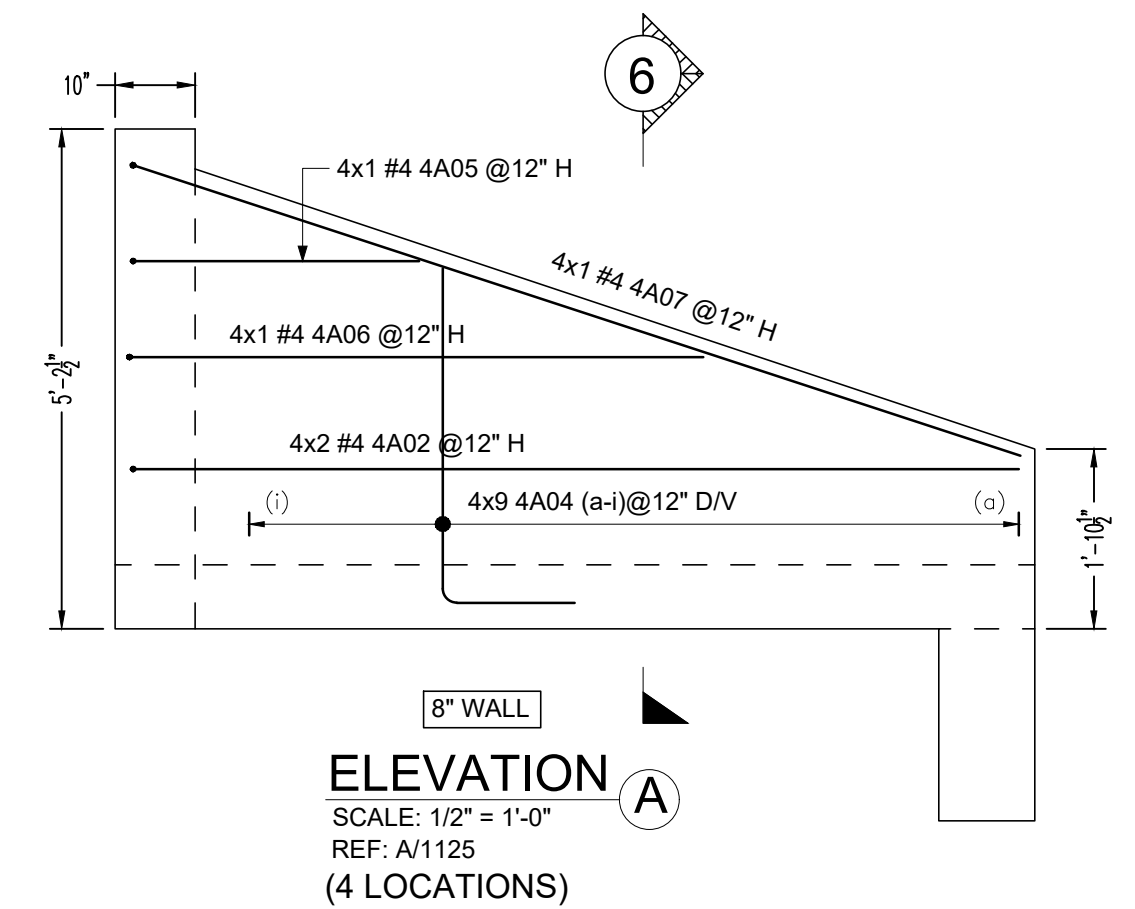


ELEVATION A

Scale: 1/2" = 1'-0"  
REF: A/1125  
(4 LOCATIONS)

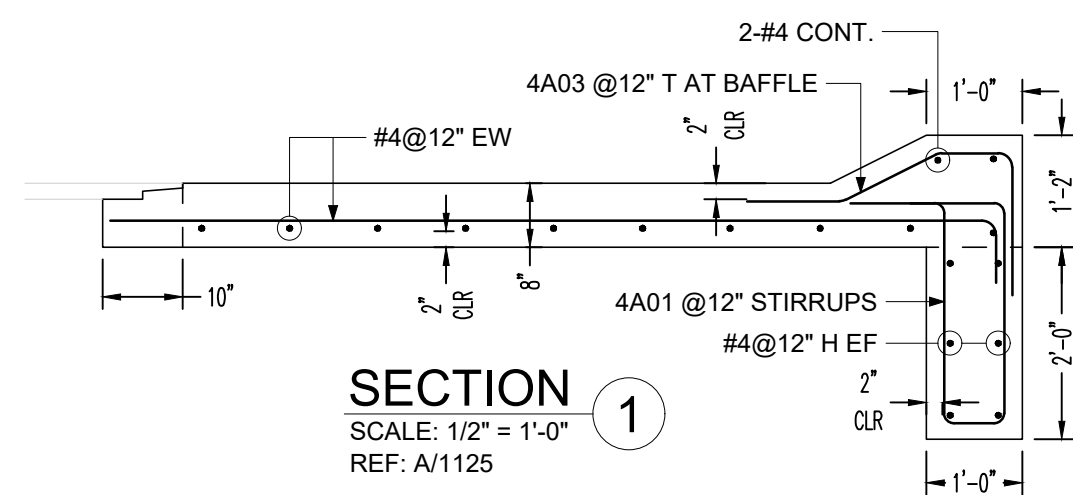


SECTION 1

Scale: 1/2" = 1'-0"  
REF: A/1125

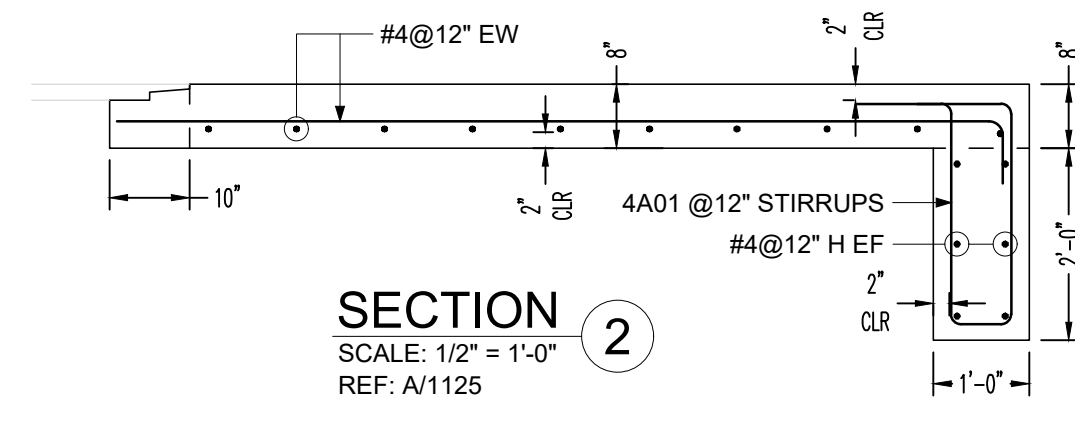


SECTION 2

Scale: 1/2" = 1'-0"  
REF: A/1125

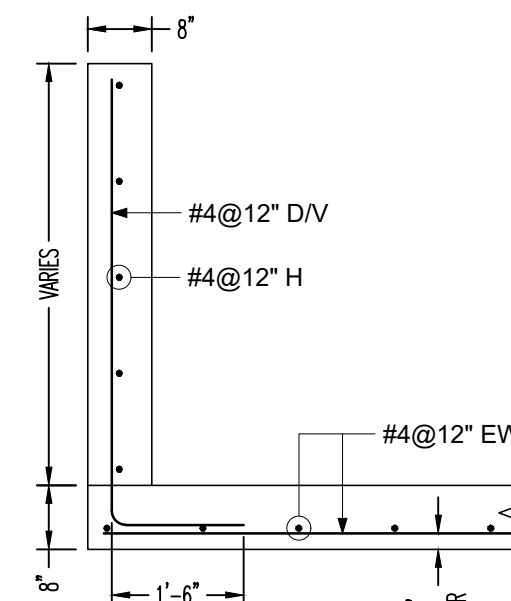

SECTION 3

Scale: 1/2" = 1'-0"  
REF: C/1125

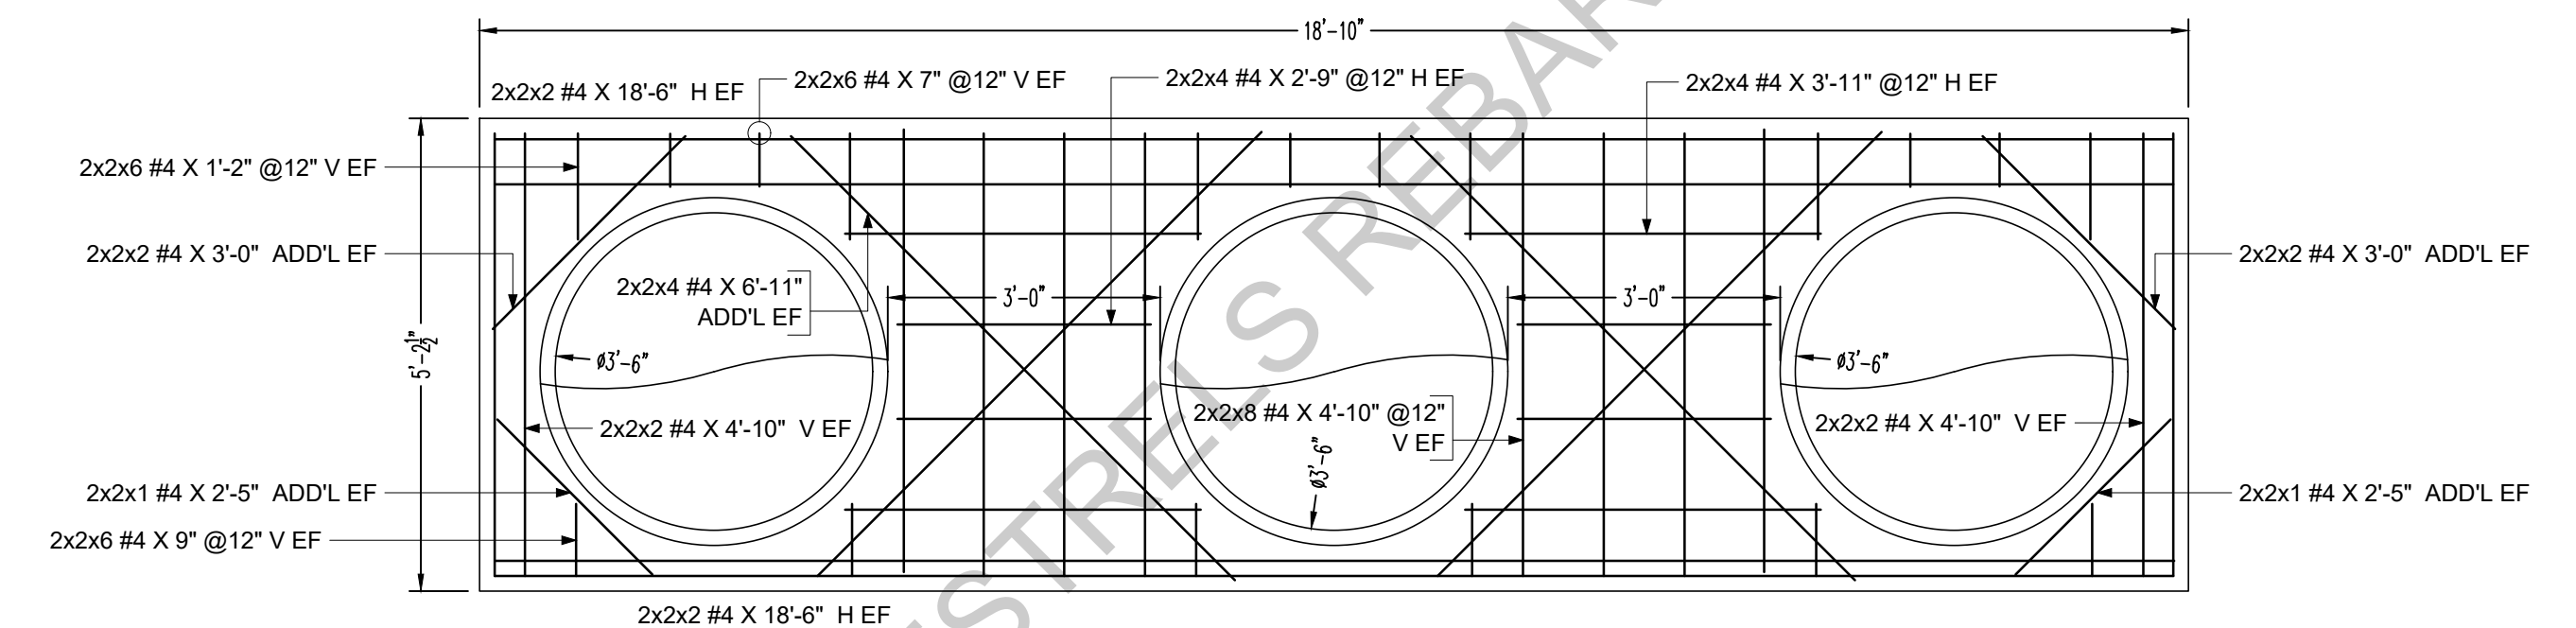

ELEVATION B

Scale: 1/2" = 1'-0"  
REF: B/1125  
(2 LOCATIONS)

| Drawing Sheet : R-01 |     |      |              |      |       |           |           |       |     |     |           |            |           |     |
|----------------------|-----|------|--------------|------|-------|-----------|-----------|-------|-----|-----|-----------|------------|-----------|-----|
| BAR LIST             |     |      |              |      |       |           |           |       |     |     |           |            |           |     |
| Bar Mark             | Qty | Size | Total Length | Type | 'A'   | 'B'       | 'C'       | 'D'   | 'E' | 'F' | 'G'       | 'H'        | 'J'       | 'K' |
| 4A01                 | 46  | #4   | 7'-4"        | S5   | 1'-0" | 2'-4"     | 0'-8"     | 2'-4" |     |     | 1'-0"     |            |           |     |
| 4A02                 | 44  | #4   | 9'-11"       | 2    | 0'-8" | 9'-3"     |           |       |     |     |           |            |           |     |
| 4A03                 | 24  | #4   | 4'-4 3/4"    | 4    | 1'-6" | 0'-9 1/2" | 1'-1 1/4" | 1'-0" |     |     | 0'-6 1/2" | 0'-11 3/4" | 2'-9 1/4" |     |
| 4A04a                | 4   | #4   | 3'-0"        | 17   |       | 1'-6"     | 1'-6"     |       |     |     |           |            |           |     |
| Varies To            |     |      |              |      |       |           |           |       |     |     |           |            |           |     |
| 4A04i                | 4   | #4   | 5'-8"        | 17   |       | 1'-6"     | 4'-2"     |       |     |     |           |            |           |     |
| 4A05                 | 4   | #4   | 3'-8"        | 2    | 0'-8" | 3'-0"     |           |       |     |     |           |            |           |     |
| 4A06                 | 4   | #4   | 6'-8"        | 2    | 0'-8" | 6'-0"     |           |       |     |     |           |            |           |     |
| 4A07                 | 4   | #4   | 10'-5"       | 2    | 0'-8" | 9'-9"     |           |       |     |     |           |            |           |     |
| 4A08a                | 2   | #4   | 18'-7"       |      |       | 18'-7"    |           |       |     |     |           |            |           |     |
| Varies To            |     |      |              |      |       |           |           |       |     |     |           |            |           |     |
| 4A08i                | 2   | #4   | 21'-7"       |      |       | 21'-7"    |           |       |     |     |           |            |           |     |
| 4A09                 | 4   | #4   | 2'-5"        | 2    | 0'-8" | 1'-9"     |           |       |     |     |           |            |           |     |
| 4A10                 | 4   | #4   | 7'-10"       | 2    | 0'-8" | 7'-2"     |           |       |     |     |           |            |           |     |
| 4A11                 | 4   | #4   | 10'-1"       | 2    | 0'-8" | 9'-5"     |           |       |     |     |           |            |           |     |

| ABBREVIATIONS     |        |
|-------------------|--------|
| TOP & BOTTOM      | T&B    |
| CONTINUOUS        | CONT.  |
| TRANSVERSE        | TRANS. |
| DOWEL/VERTICAL    | D/V    |
| VERTICAL          | V      |
| HORIZONTAL        | H      |
| EACH FACE         | EF     |
| BOTTOM OF FOOTING | B.O.F  |

- NOTES:-
1. TYPICAL CLEARANCES  
SLAB & WALL  
A) TOP - 2"  
B) SIDE - 2"  
C) BOTTOM - 2"
  2. PROVIDE FIELD CUT AS REQUIRED LOCATIONS
  3. BARS TO BE PLACED AT EQUAL SPACING U.O.N.
  4. TILT HOOK TO ACCOMMODATE THE COVER, IF NEEDED


THIS DRAWING TO BE USED  
FOR REBAR PLACEMENT ONLY

FOR FILE &  
FIELD USE

ALL BARS IN THIS DRAWING  
ASTM A615 GRADE 60  
BLACK UNCOATED (U.N.O.)


ALL BARS ARE ASTM A615 GRADE 60 BLACK



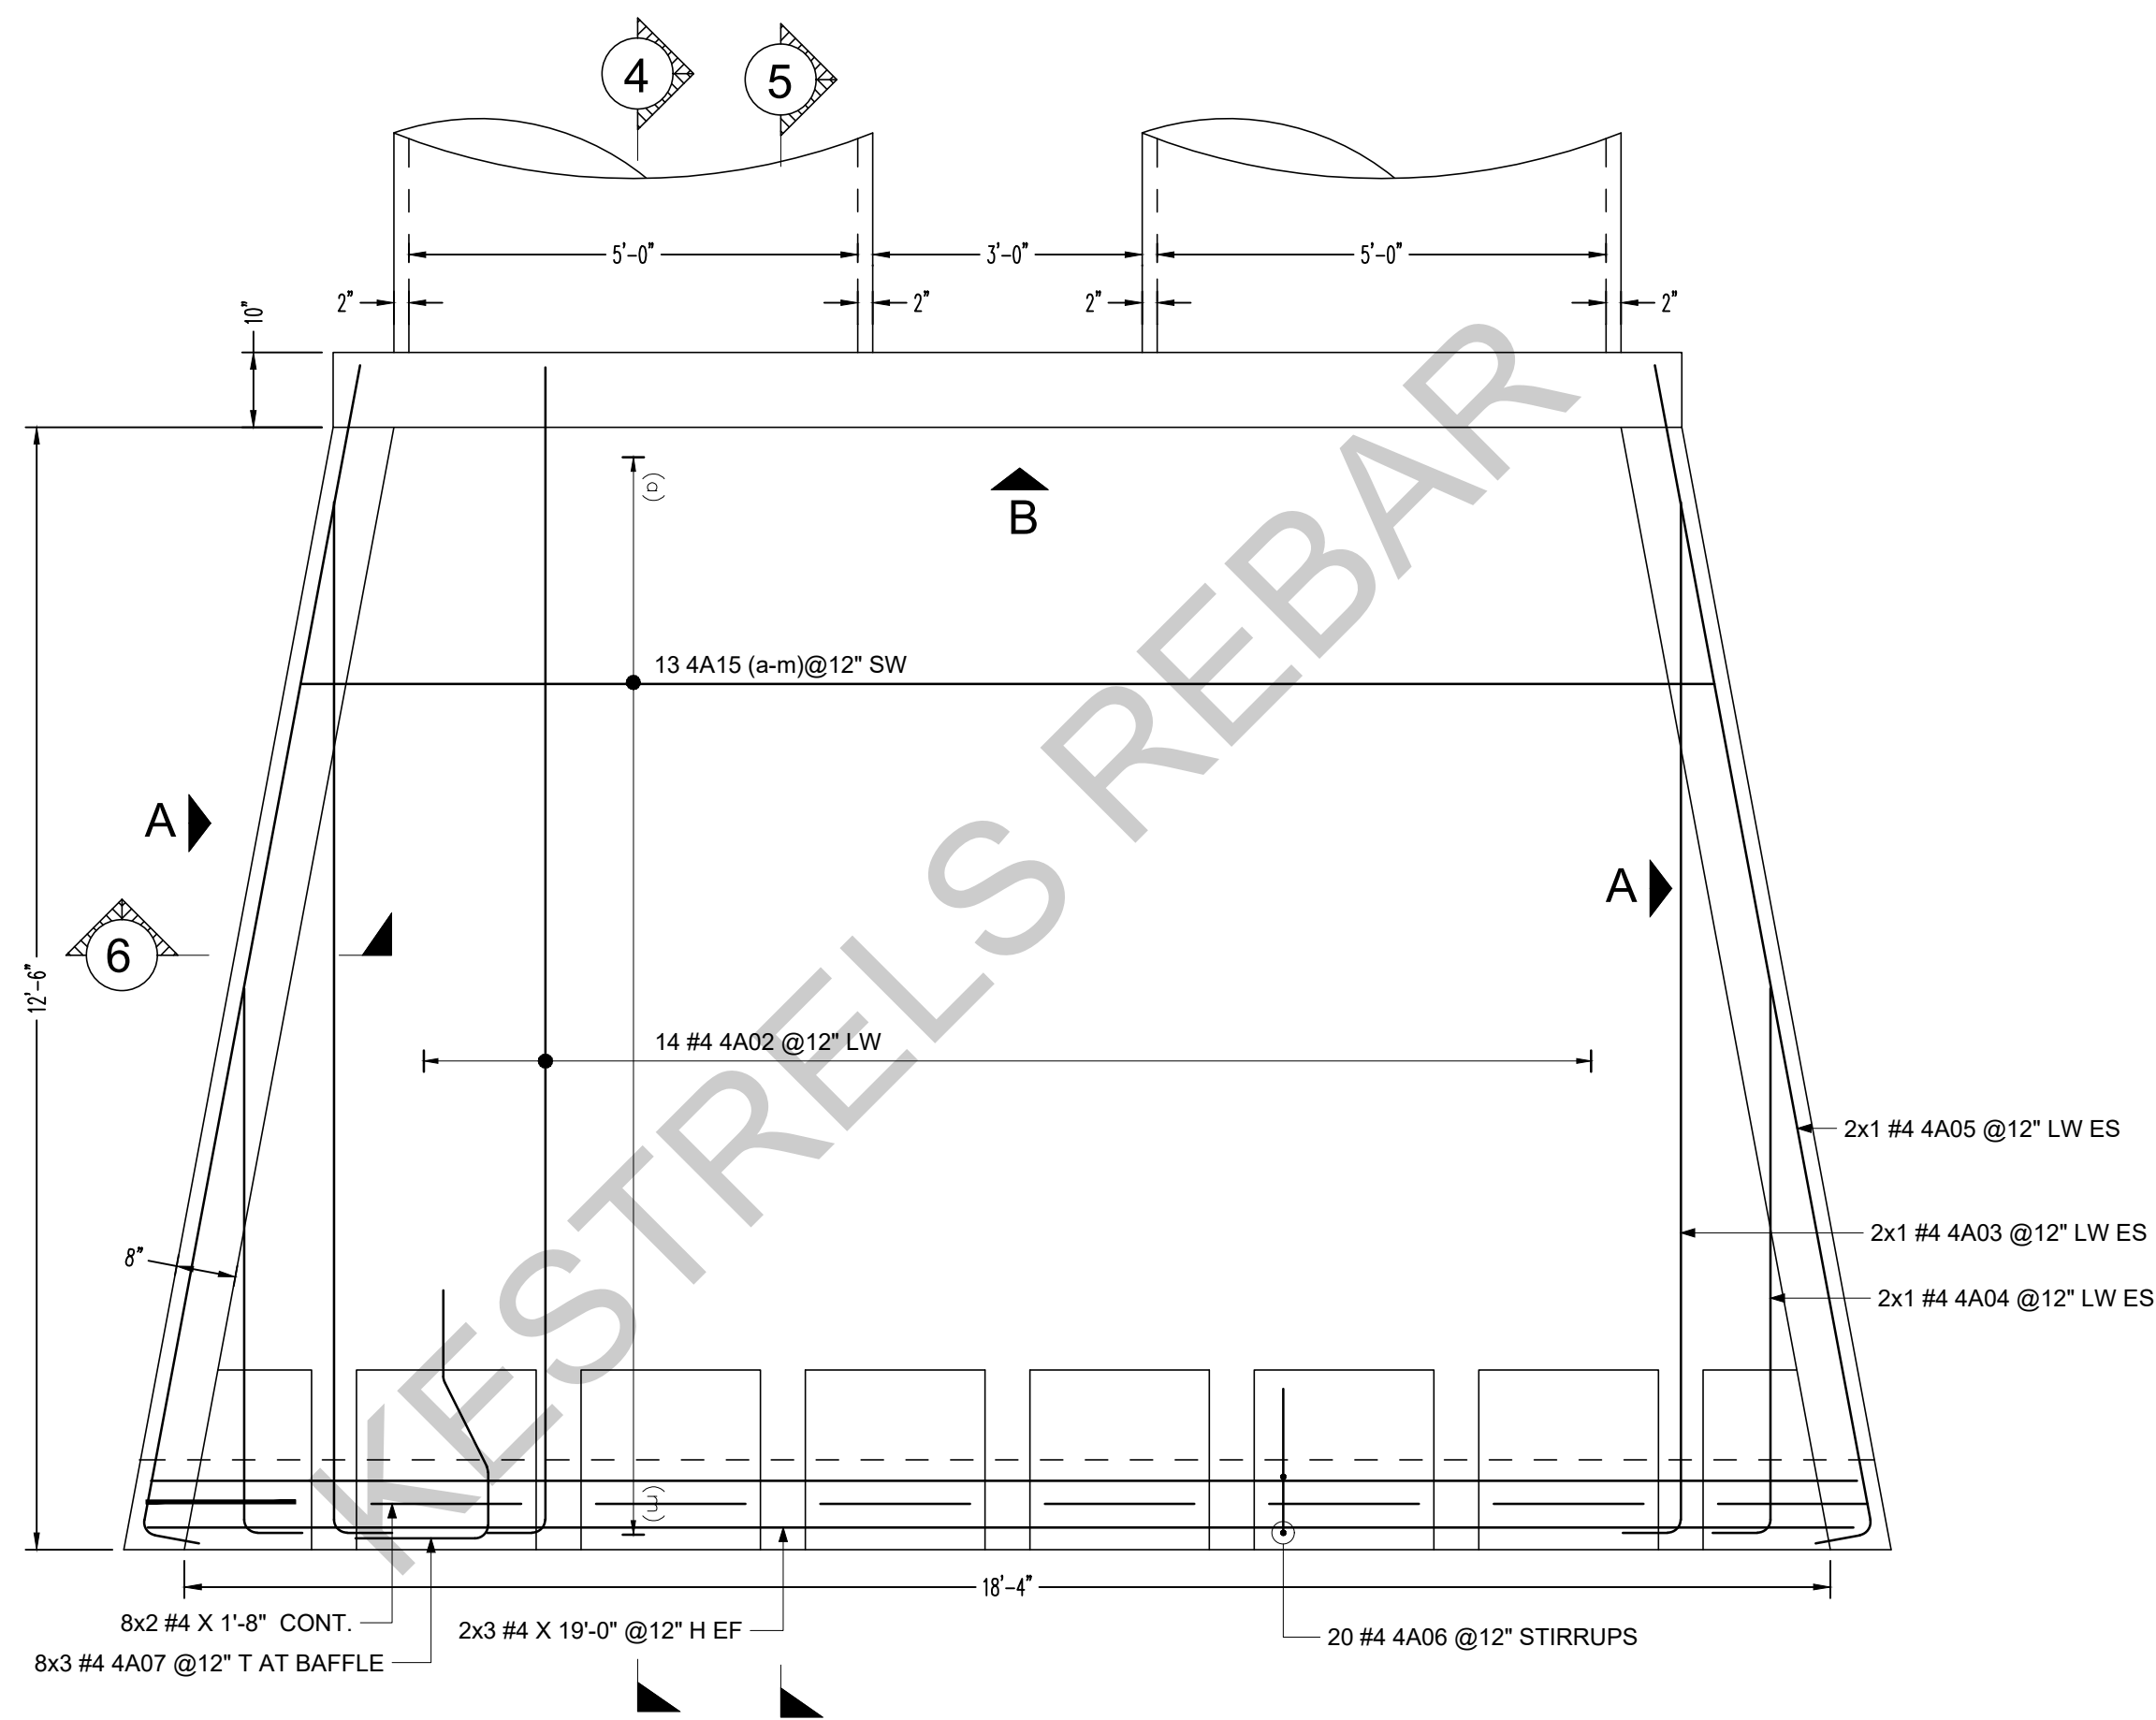


OUTLET HEADWALL REINF. DETAILS

Scale - 1/2" = 1'-0"  
REF: 1125

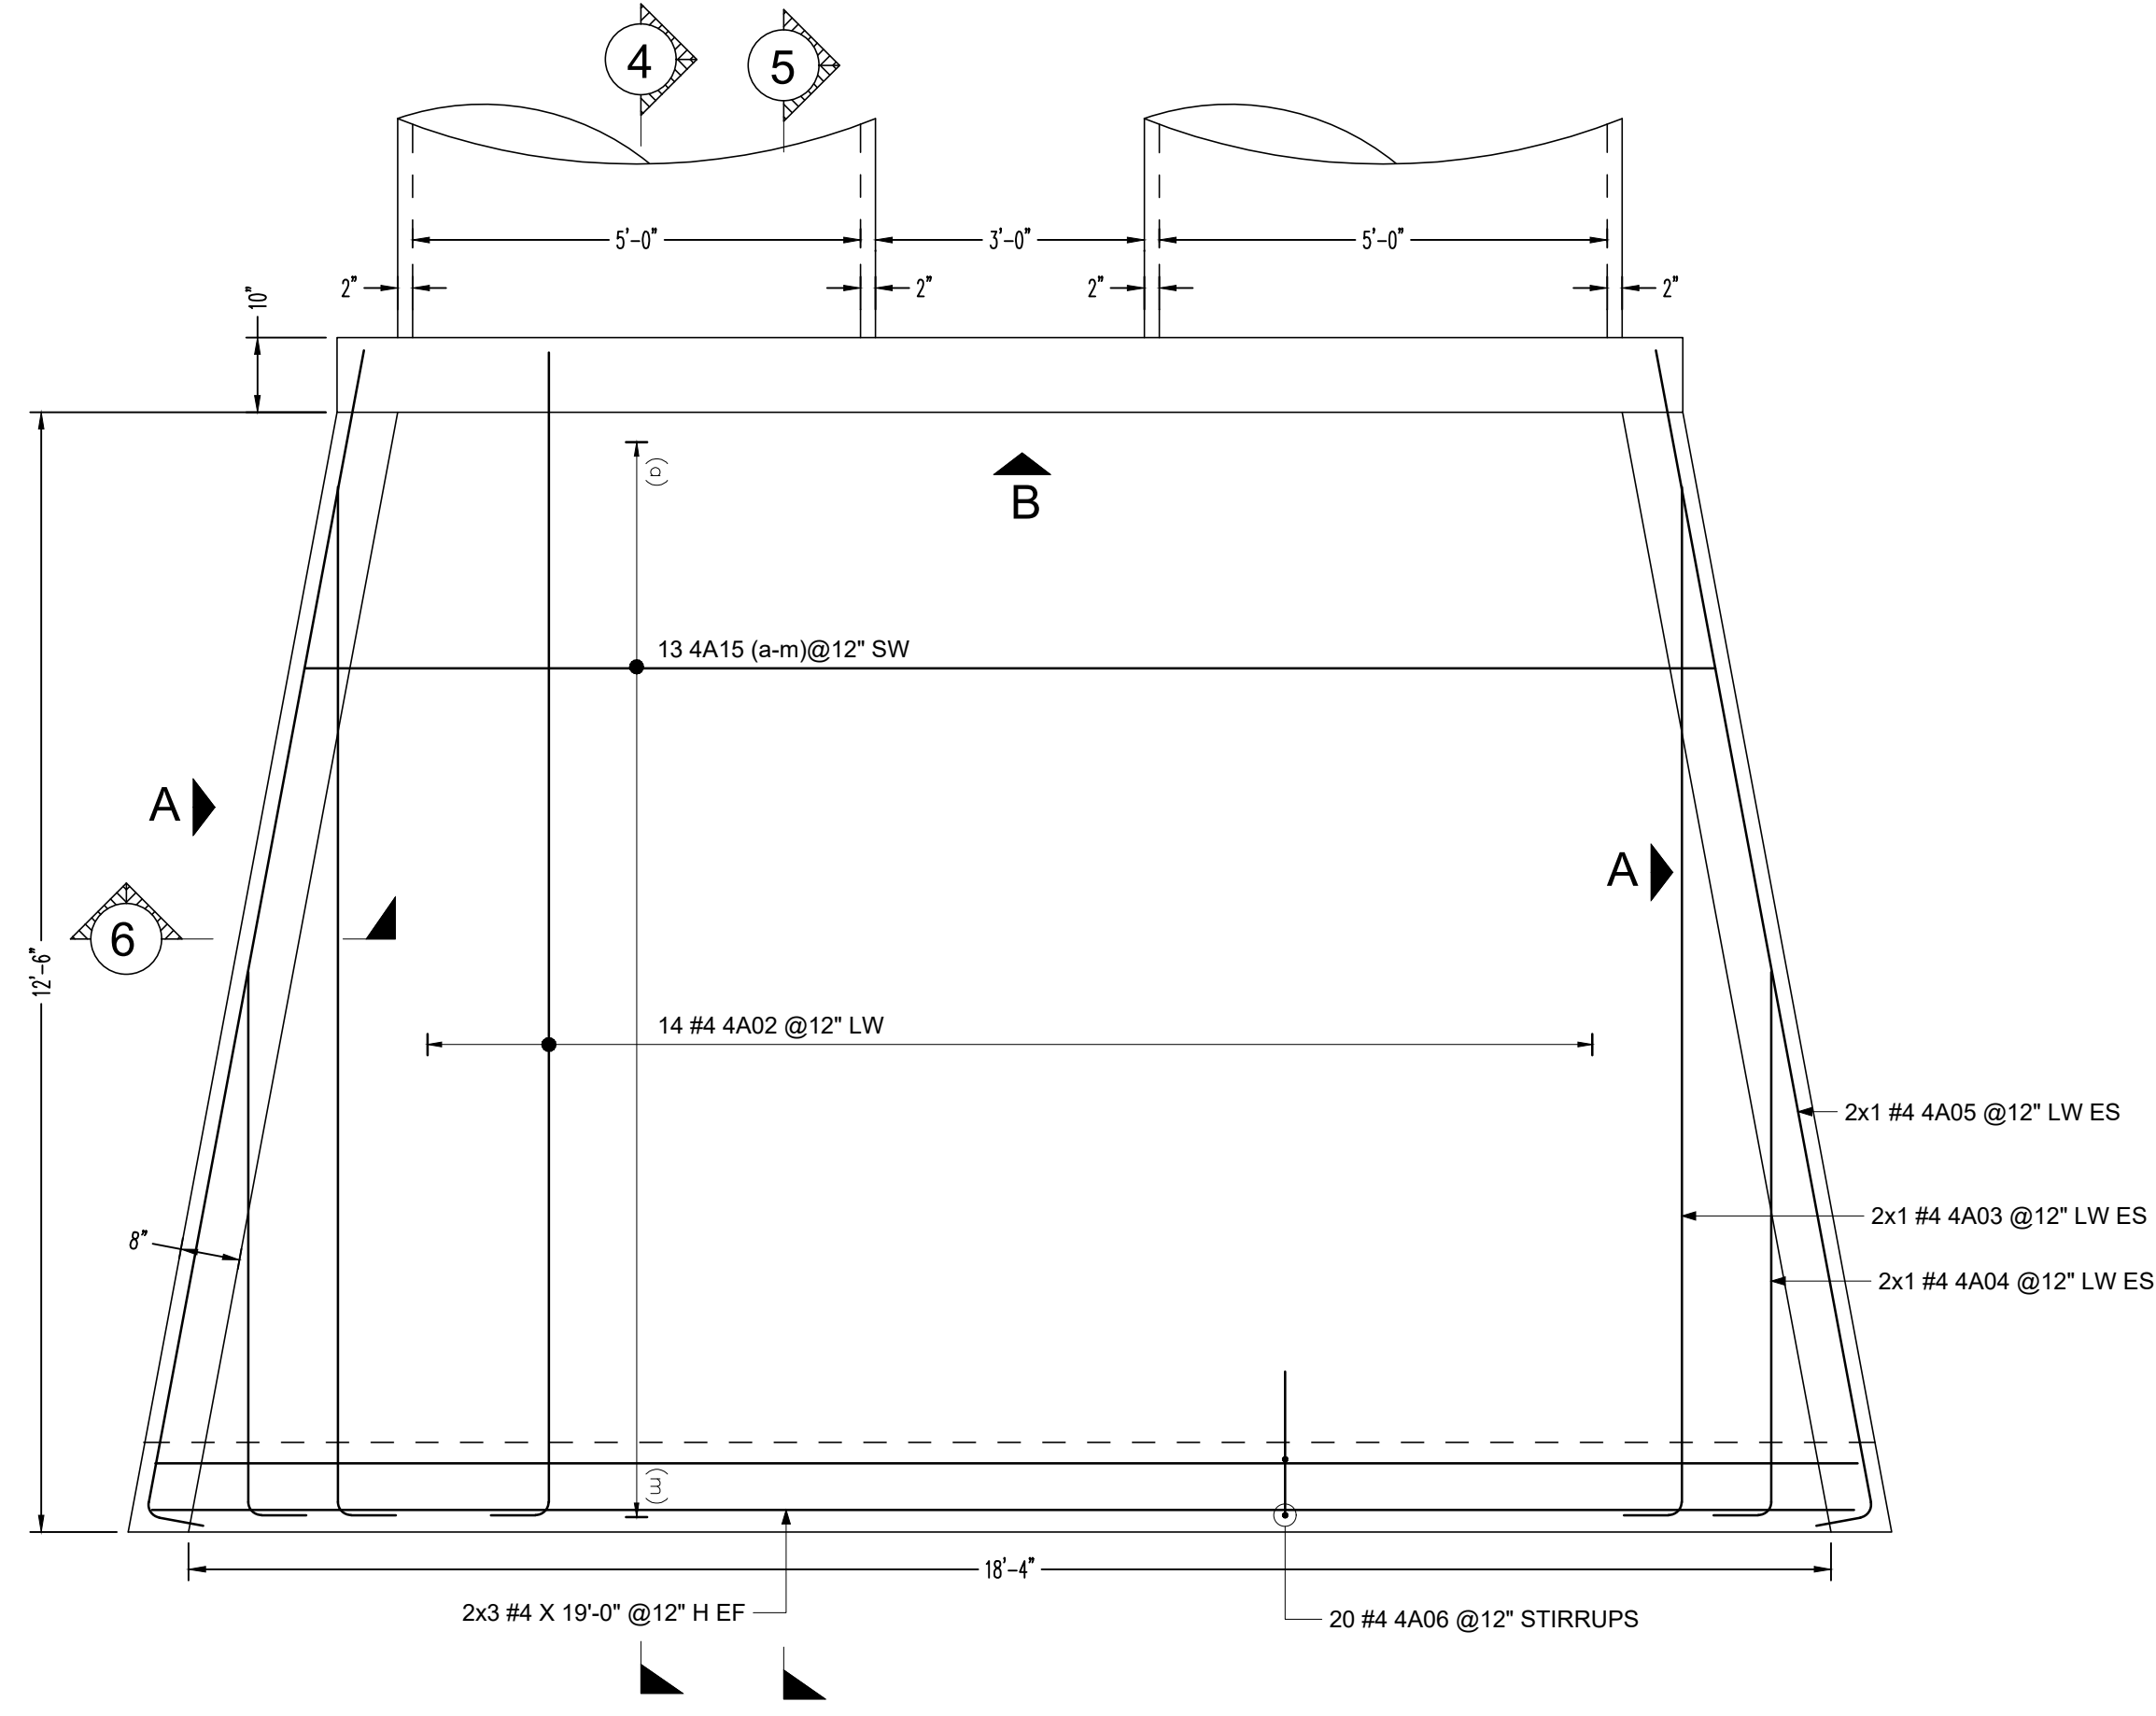


INLET HEADWALL REINF. DETAILS


Scale - 1/2" = 1'-0"  
REF: 1125

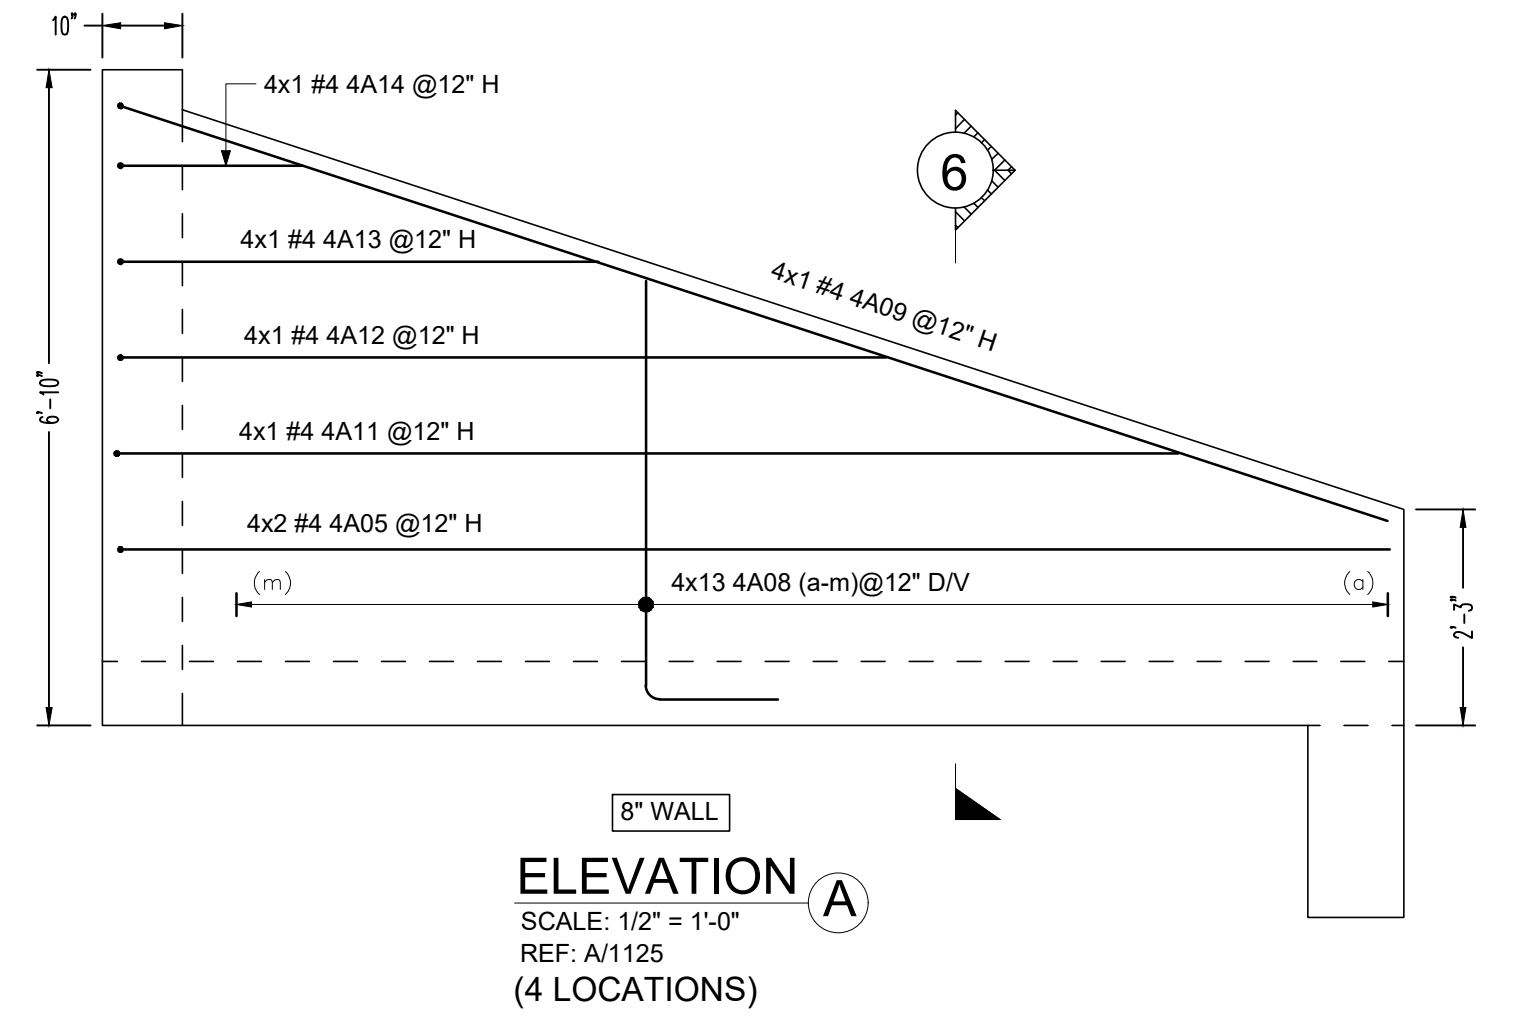


8" WALL  
ELEVATION A  
SCALE: 1/2" = 1'-0"  
REF: A/1125  
(4 LOCATIONS)

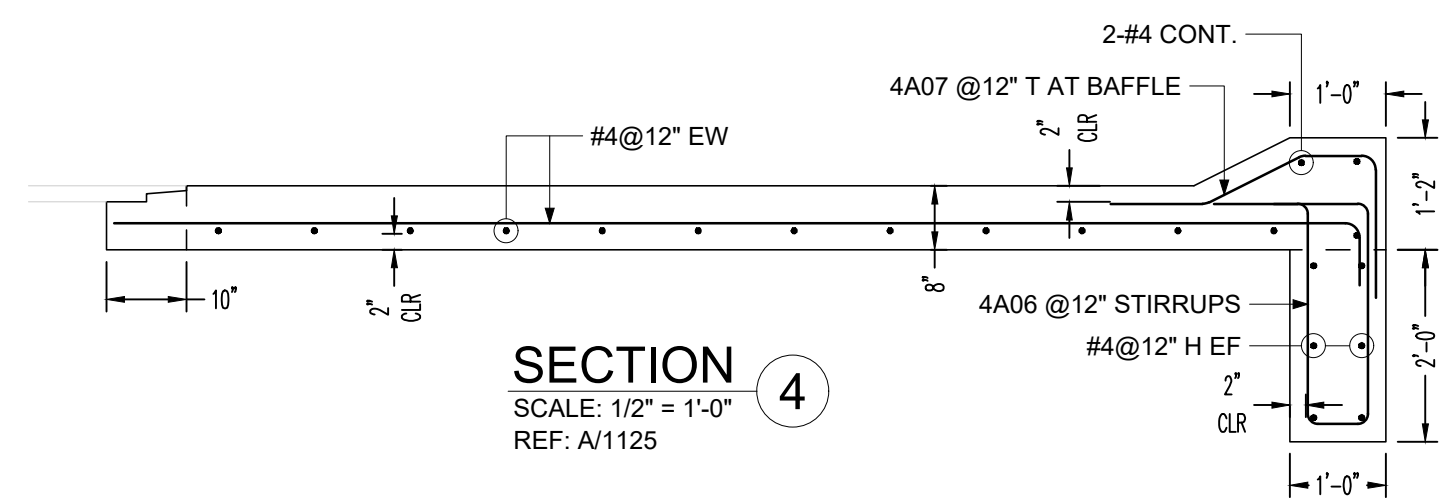


SECTION 4  
SCALE: 1/2" = 1'-0"  
REF: A/1125

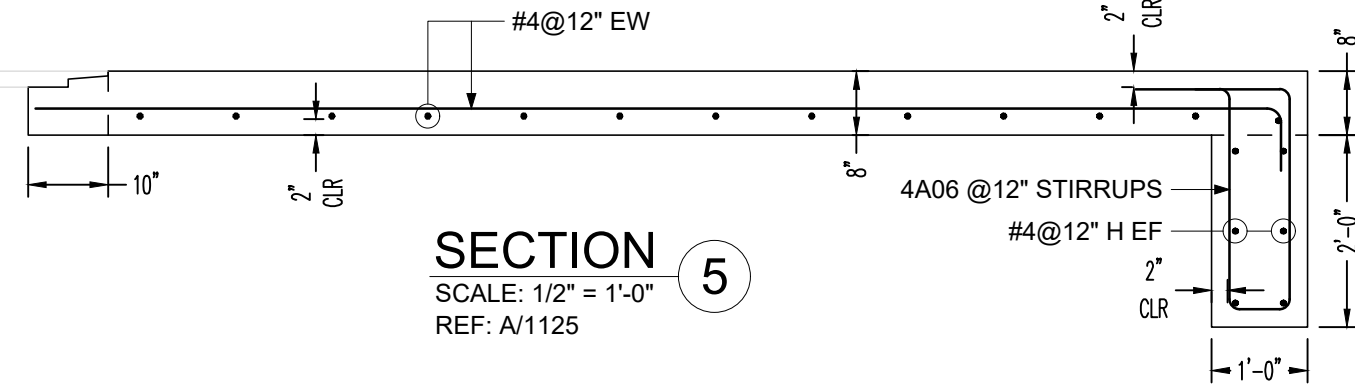

SECTION 5  
SCALE: 1/2" = 1'-0"  
REF: A/1125

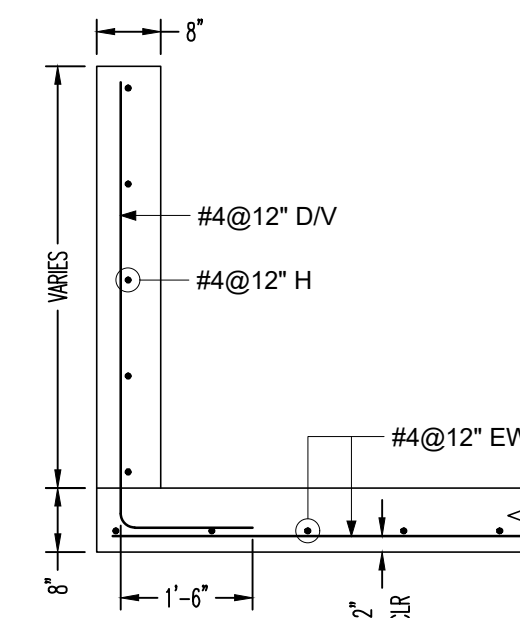

SECTION 6  
SCALE: 1/2" = 1'-0"  
REF: C/1125

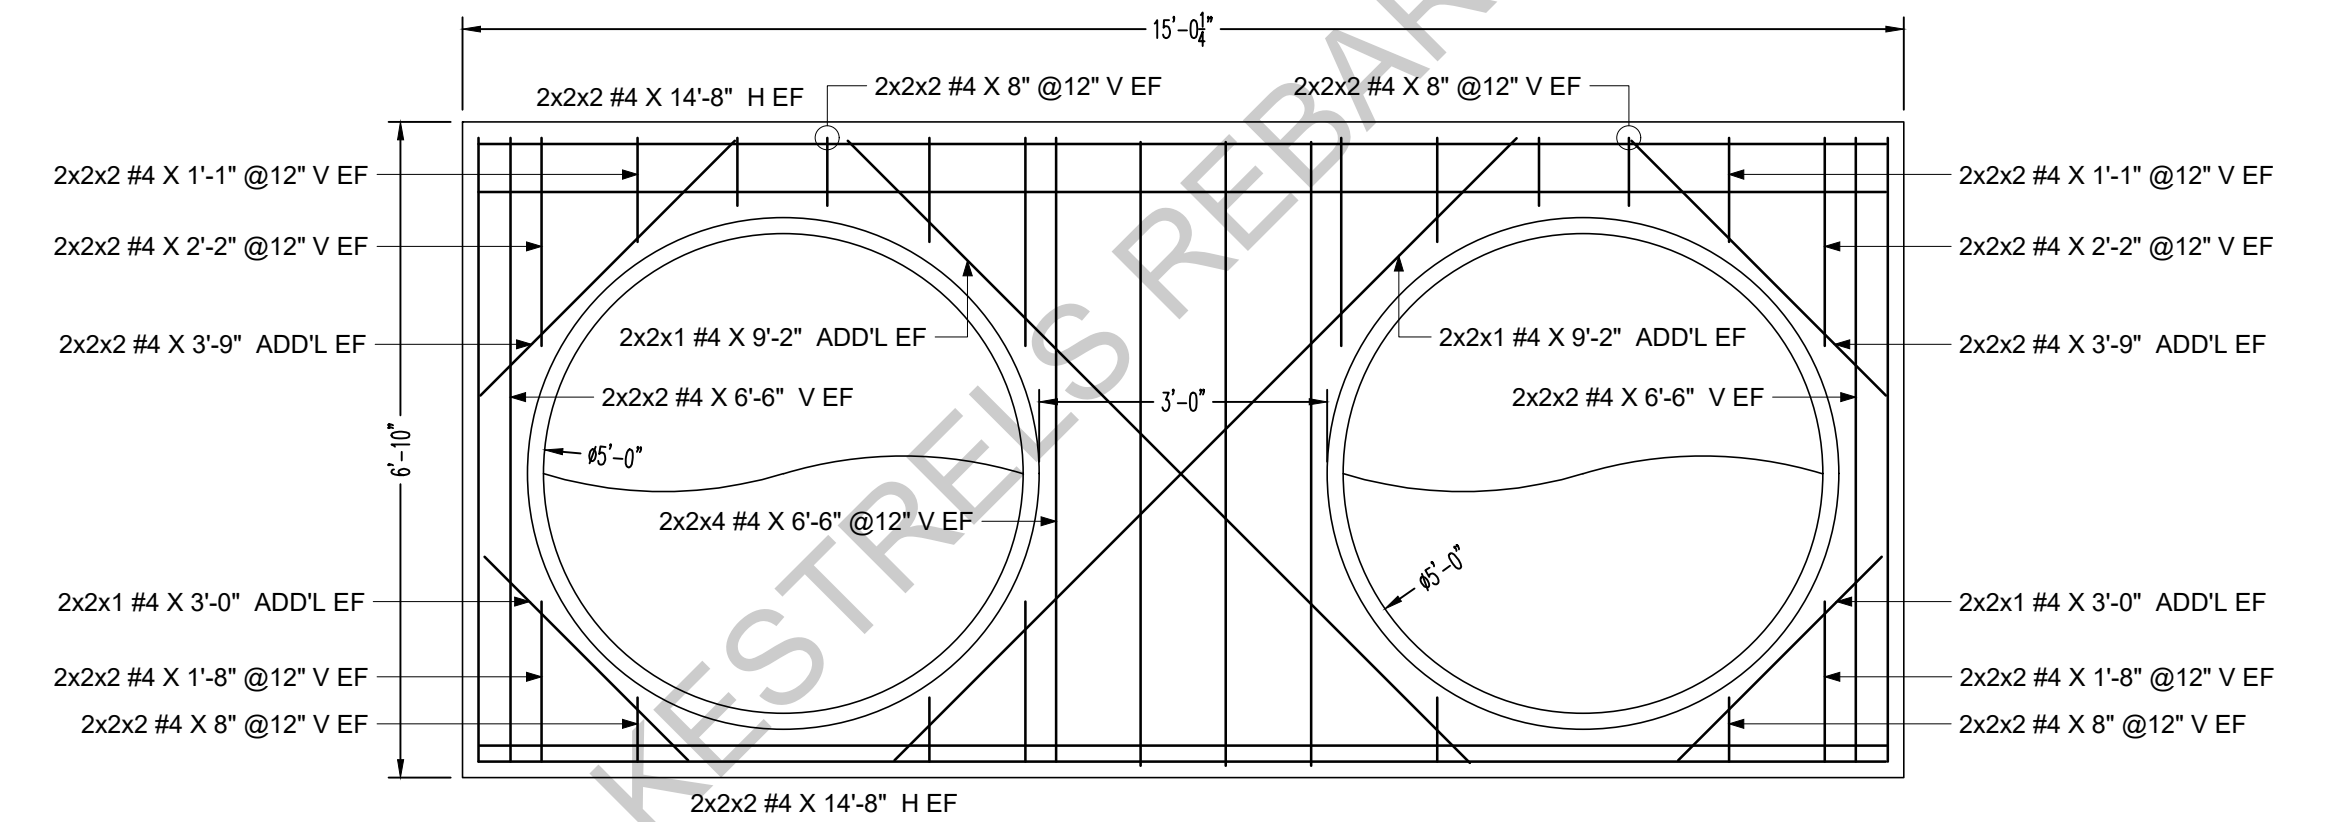

10" WALL  
ELEVATION B  
SCALE: 1/2" = 1'-0"  
REF: B/1125  
(2 LOCATIONS)


| Drawing Sheet : R-01A |                 |      |              |      |       |           |           |       |     | BAR LIST |       |           |     |            |     |           |     |     |     |
|-----------------------|-----------------|------|--------------|------|-------|-----------|-----------|-------|-----|----------|-------|-----------|-----|------------|-----|-----------|-----|-----|-----|
| Bar Mark              | Qty             | Size | Total Length | Type | 'A'   | 'B'       | 'C'       | 'D'   | 'E' | 'F'      | 'G'   | 'H'       | 'J' | 'K'        | 'L' | 'M'       | 'N' | 'O' | 'P' |
| 4A02                  | 28              | #4   | 13'-8"       | 2    | 0'-8" | 13'-0"    |           |       |     |          |       |           |     |            |     |           |     |     |     |
| 4A03                  | 4               | #4   | 12'-2"       | 2    | 0'-8" | 11'-6"    |           |       |     |          |       |           |     |            |     |           |     |     |     |
| 4A04                  | 4               | #4   | 6'-9"        | 2    | 0'-8" | 6'-1"     |           |       |     |          |       |           |     |            |     |           |     |     |     |
| 4A05                  | 12              | #4   | 13'-11"      | 2    | 0'-8" | 13'-3"    |           |       |     |          |       |           |     |            |     |           |     |     |     |
| 4A06                  | 40              | #4   | 7'-4"        | S5   | 1'-0" | 2'-4"     | 0'-8"     | 2'-4" |     |          | 1'-0" |           |     |            |     |           |     |     |     |
| 4A07                  | 24              | #4   | 4'-5"        | 4    | 1'-6" | 0'-9 3/4" | 1'-1 3/4" | 1'-0" |     |          |       | 0'-6 3/4" |     | 0'-11 3/4" |     | 2'-9 3/4" |     |     |     |
| 4A08a                 | 4               | #4   | 3'-4"        | 17   |       | 1'-6"     | 1'-10"    |       |     |          |       |           |     |            |     |           |     |     |     |
| Varies To             |                 |      |              |      |       |           |           |       |     |          |       |           |     |            |     |           |     |     |     |
| 4A08m                 | 4               | #4   | 7'-4"        | 17   |       | 1'-6"     | 5'-10"    |       |     |          |       |           |     |            |     |           |     |     |     |
| 4A09                  | 4               | #4   | 14'-7"       | 2    | 0'-8" | 13'-11"   |           |       |     |          |       |           |     |            |     |           |     |     |     |
| 4A11                  | 4               | #4   | 11'-9"       | 2    | 0'-8" | 11'-1"    |           |       |     |          |       |           |     |            |     |           |     |     |     |
| 4A12                  | 4               | #4   | 8'-8"        | 2    | 0'-8" | 8'-0"     |           |       |     |          |       |           |     |            |     |           |     |     |     |
| 4A13                  | 4               | #4   | 5'-8"        | 2    | 0'-8" | 5'-0"     |           |       |     |          |       |           |     |            |     |           |     |     |     |
| 4A14                  | 4               | #4   | 2'-7"        | 2    | 0'-8" | 1'-11"    |           |       |     |          |       |           |     |            |     |           |     |     |     |
| 4A15a                 | 2               | #4   | 14'-10"      |      |       | 14'-10"   |           |       |     |          |       |           |     |            |     |           |     |     |     |
| Varies To             |                 |      |              |      |       |           |           |       |     |          |       |           |     |            |     |           |     |     |     |
| 4A15m                 | 2               | #4   | 19'-3"       |      |       | 19'-3"    |           |       |     |          |       |           |     |            |     |           |     |     |     |
| Hook G optional       |                 |      |              |      |       |           |           |       |     |          |       |           |     |            |     |           |     |     |     |
| 2                     | Hook G optional |      |              |      |       |           |           |       |     |          |       |           |     |            |     |           |     |     |     |
| S5                    | Hook G optional |      |              |      |       |           |           |       |     |          |       |           |     |            |     |           |     |     |     |
| 4                     | Hook G optional |      |              |      |       |           |           |       |     |          |       |           |     |            |     |           |     |     |     |
| 17                    | Hook G optional |      |              |      |       |           |           |       |     |          |       |           |     |            |     |           |     |     |     |
| 0                     | Length          |      |              |      |       |           |           |       |     |          |       |           |     |            |     |           |     |     |     |

THIS DRAWING TO BE USED  
FOR REBAR PLACEMENT ONLY

FOR FILE &  
FIELD USE


ALL BARS IN THIS DRAWING  
ASTM A615 GRADE 60  
BLACK UNCOATED (U.N.O.)



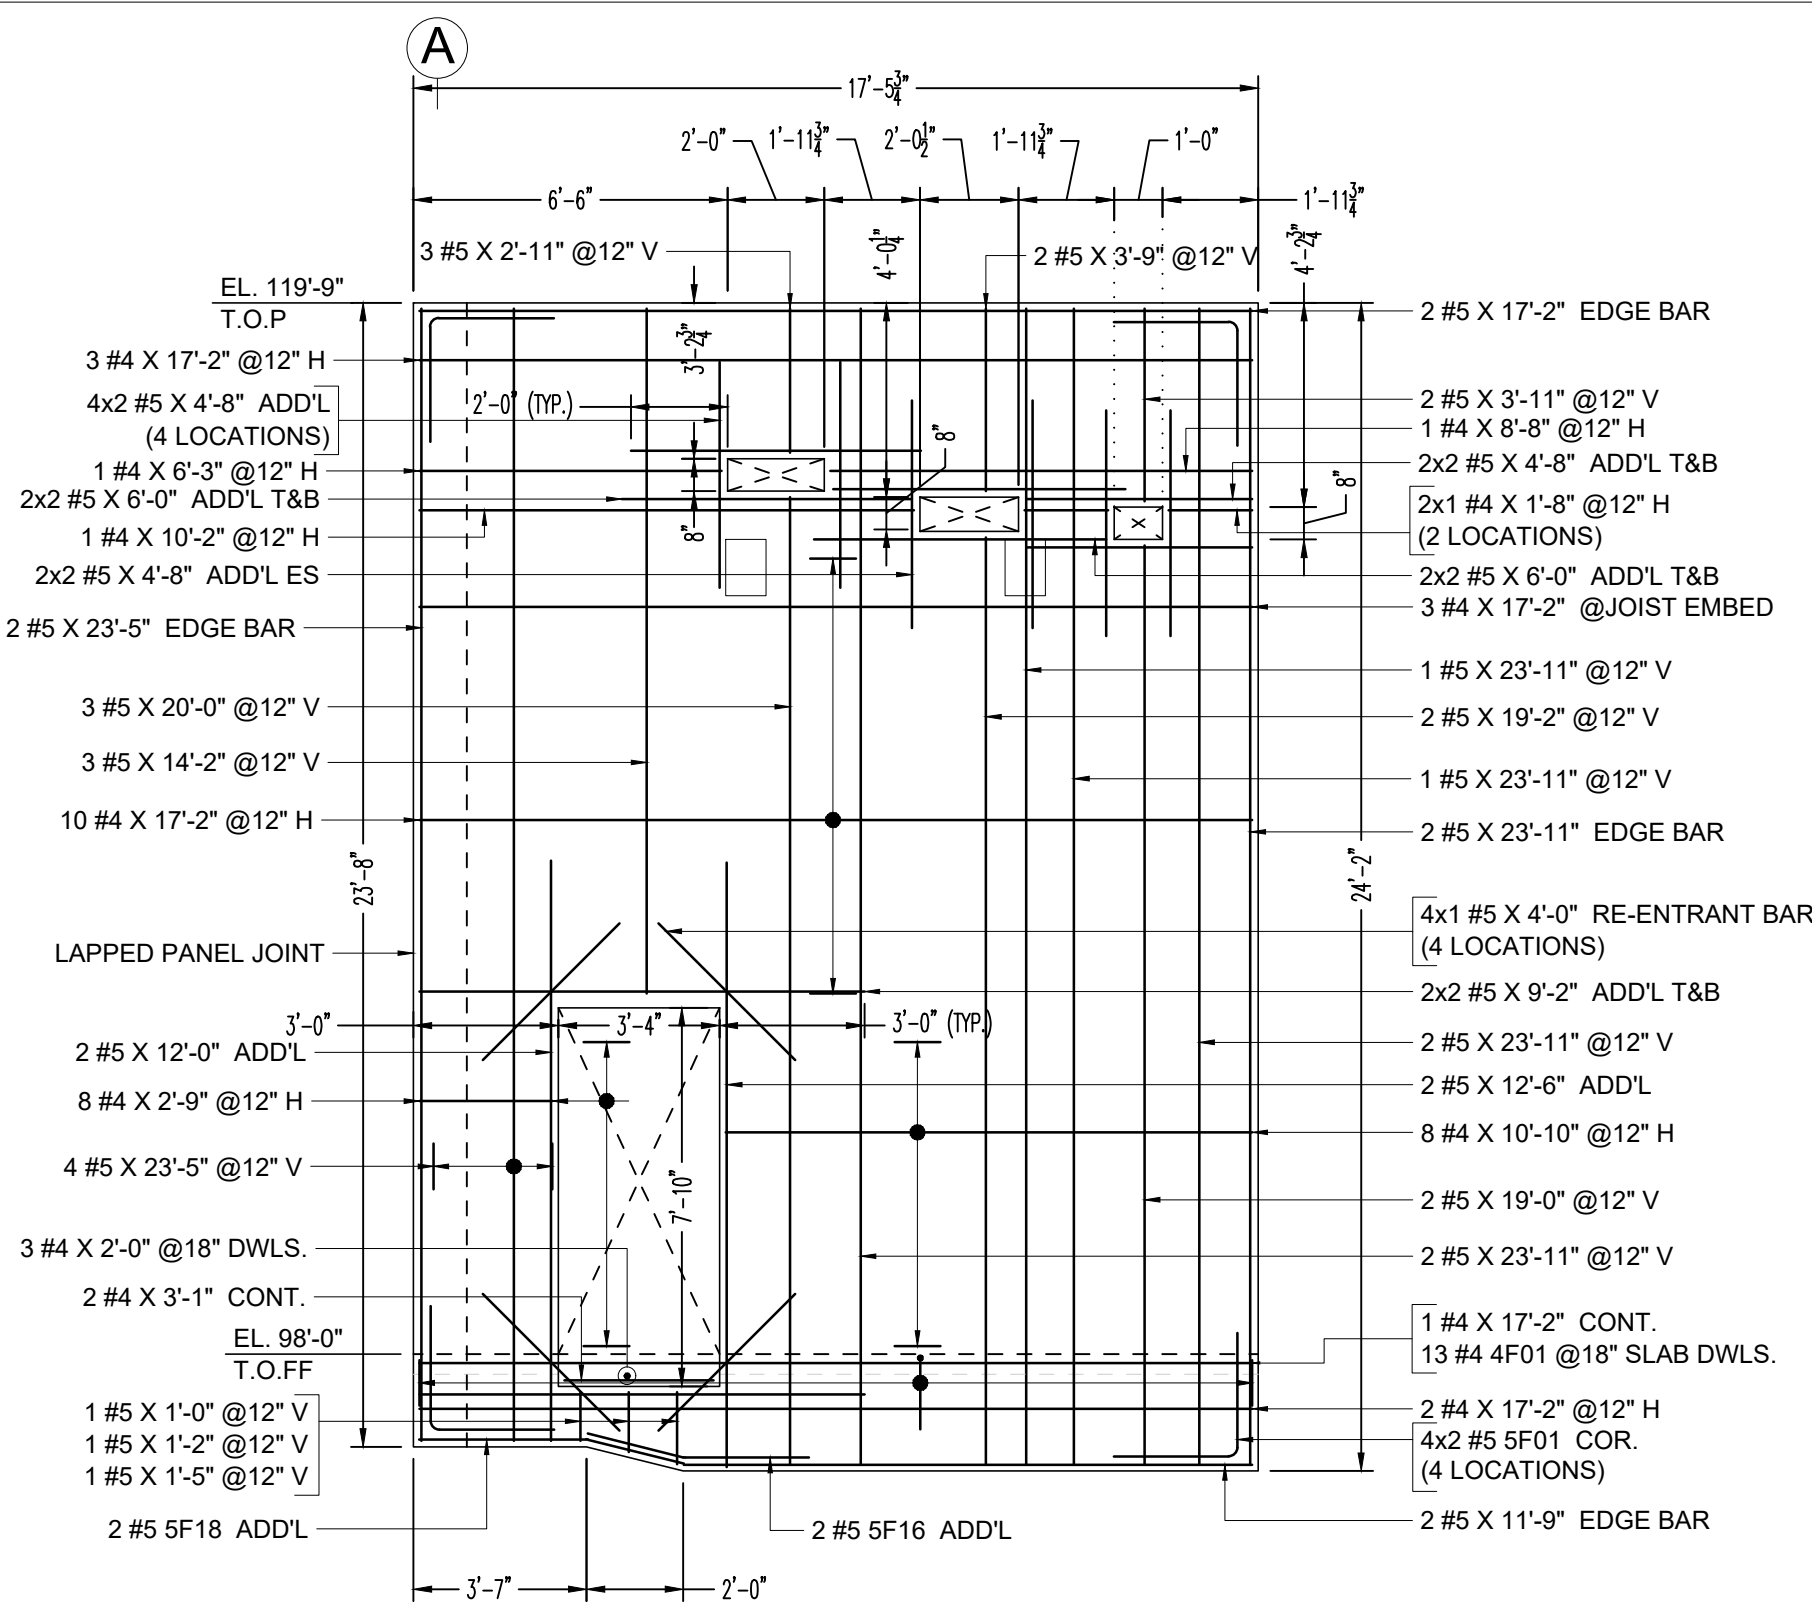


7 1/4" THICK

**PANEL OP-1**  
REF: S1.0C,S2.0C,S3.0C & S5.0C

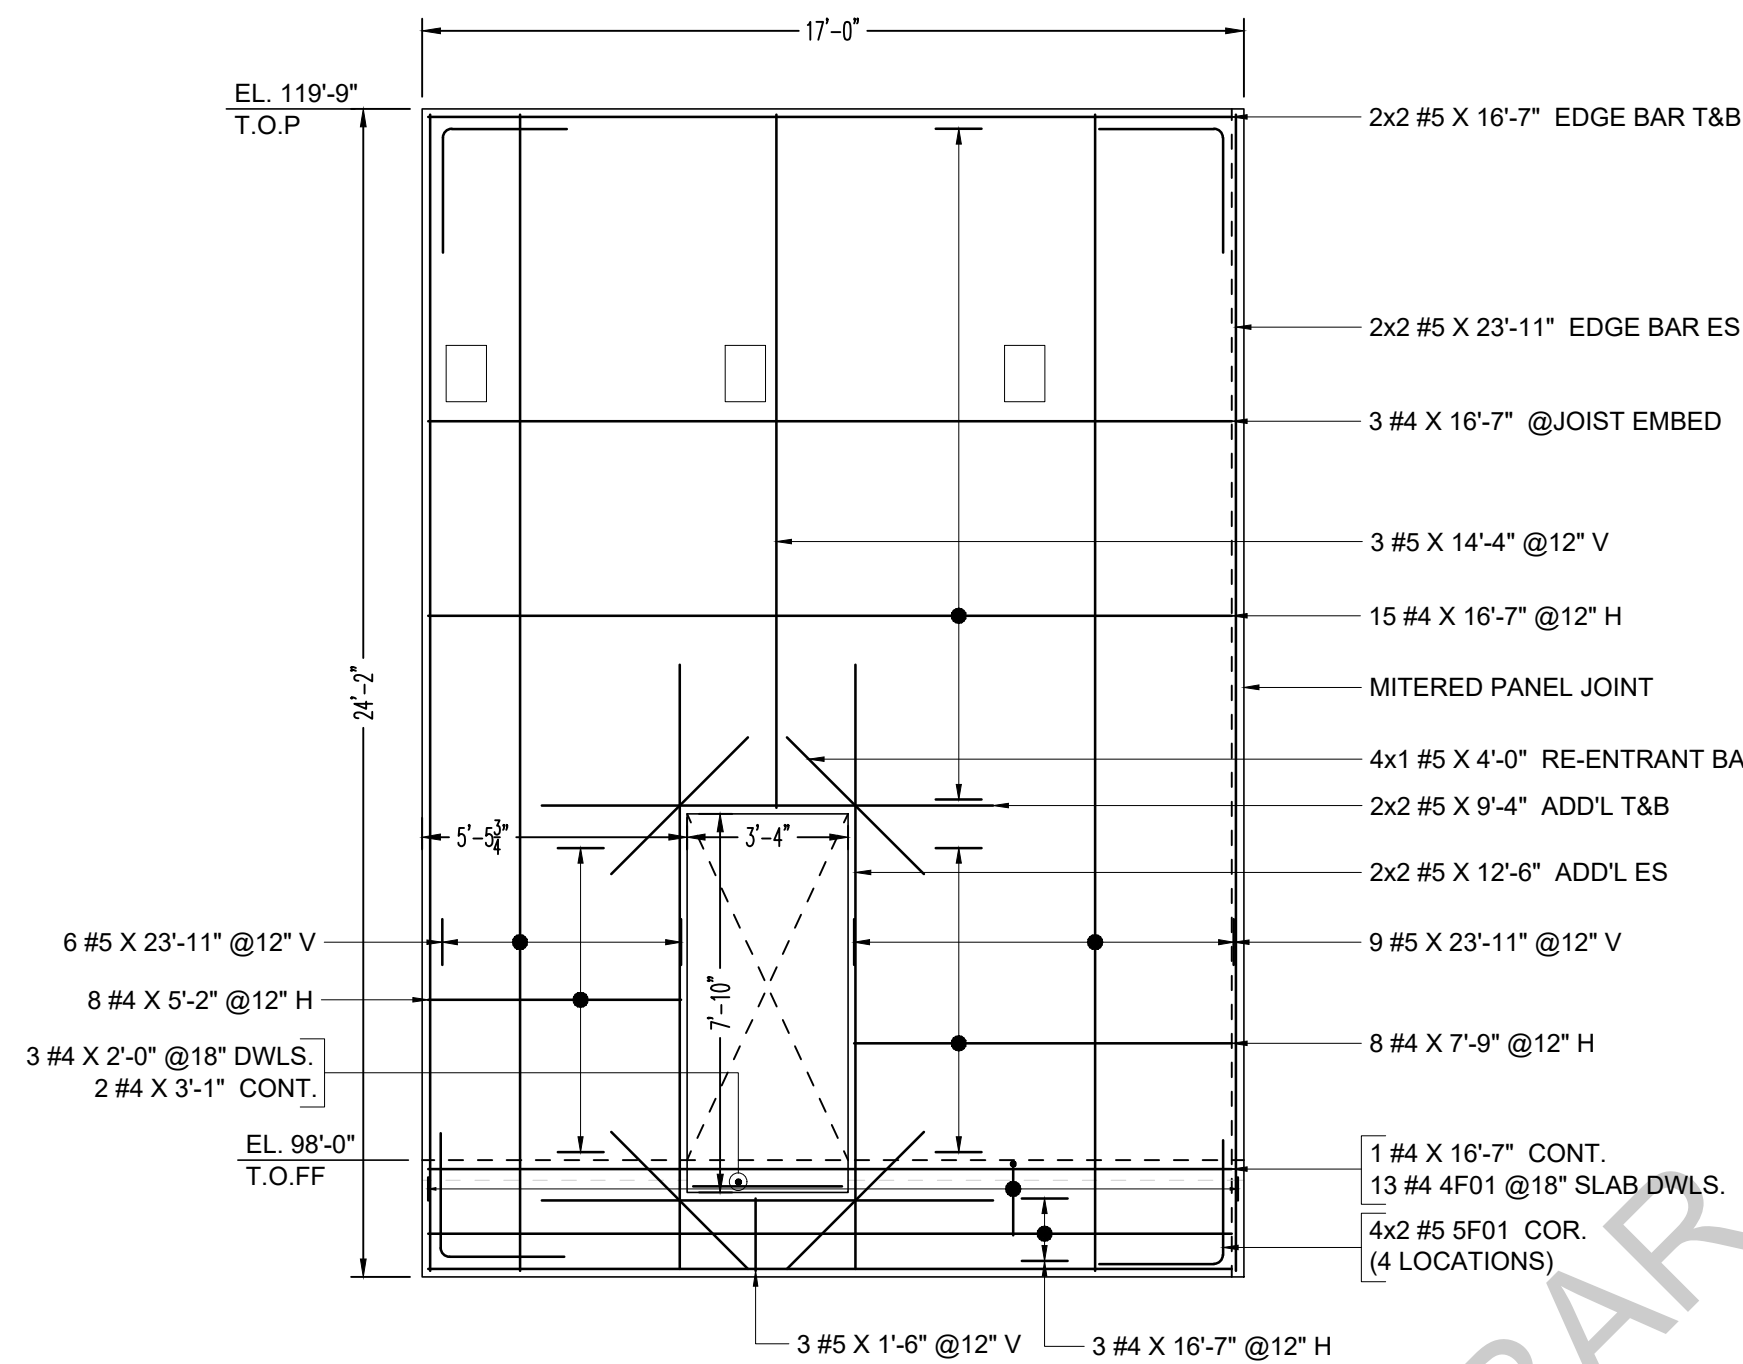


7 1/4" THICK

**PANEL OP-2**  
REF: S1.0C,S2.0C,S3.0C & S5.0C

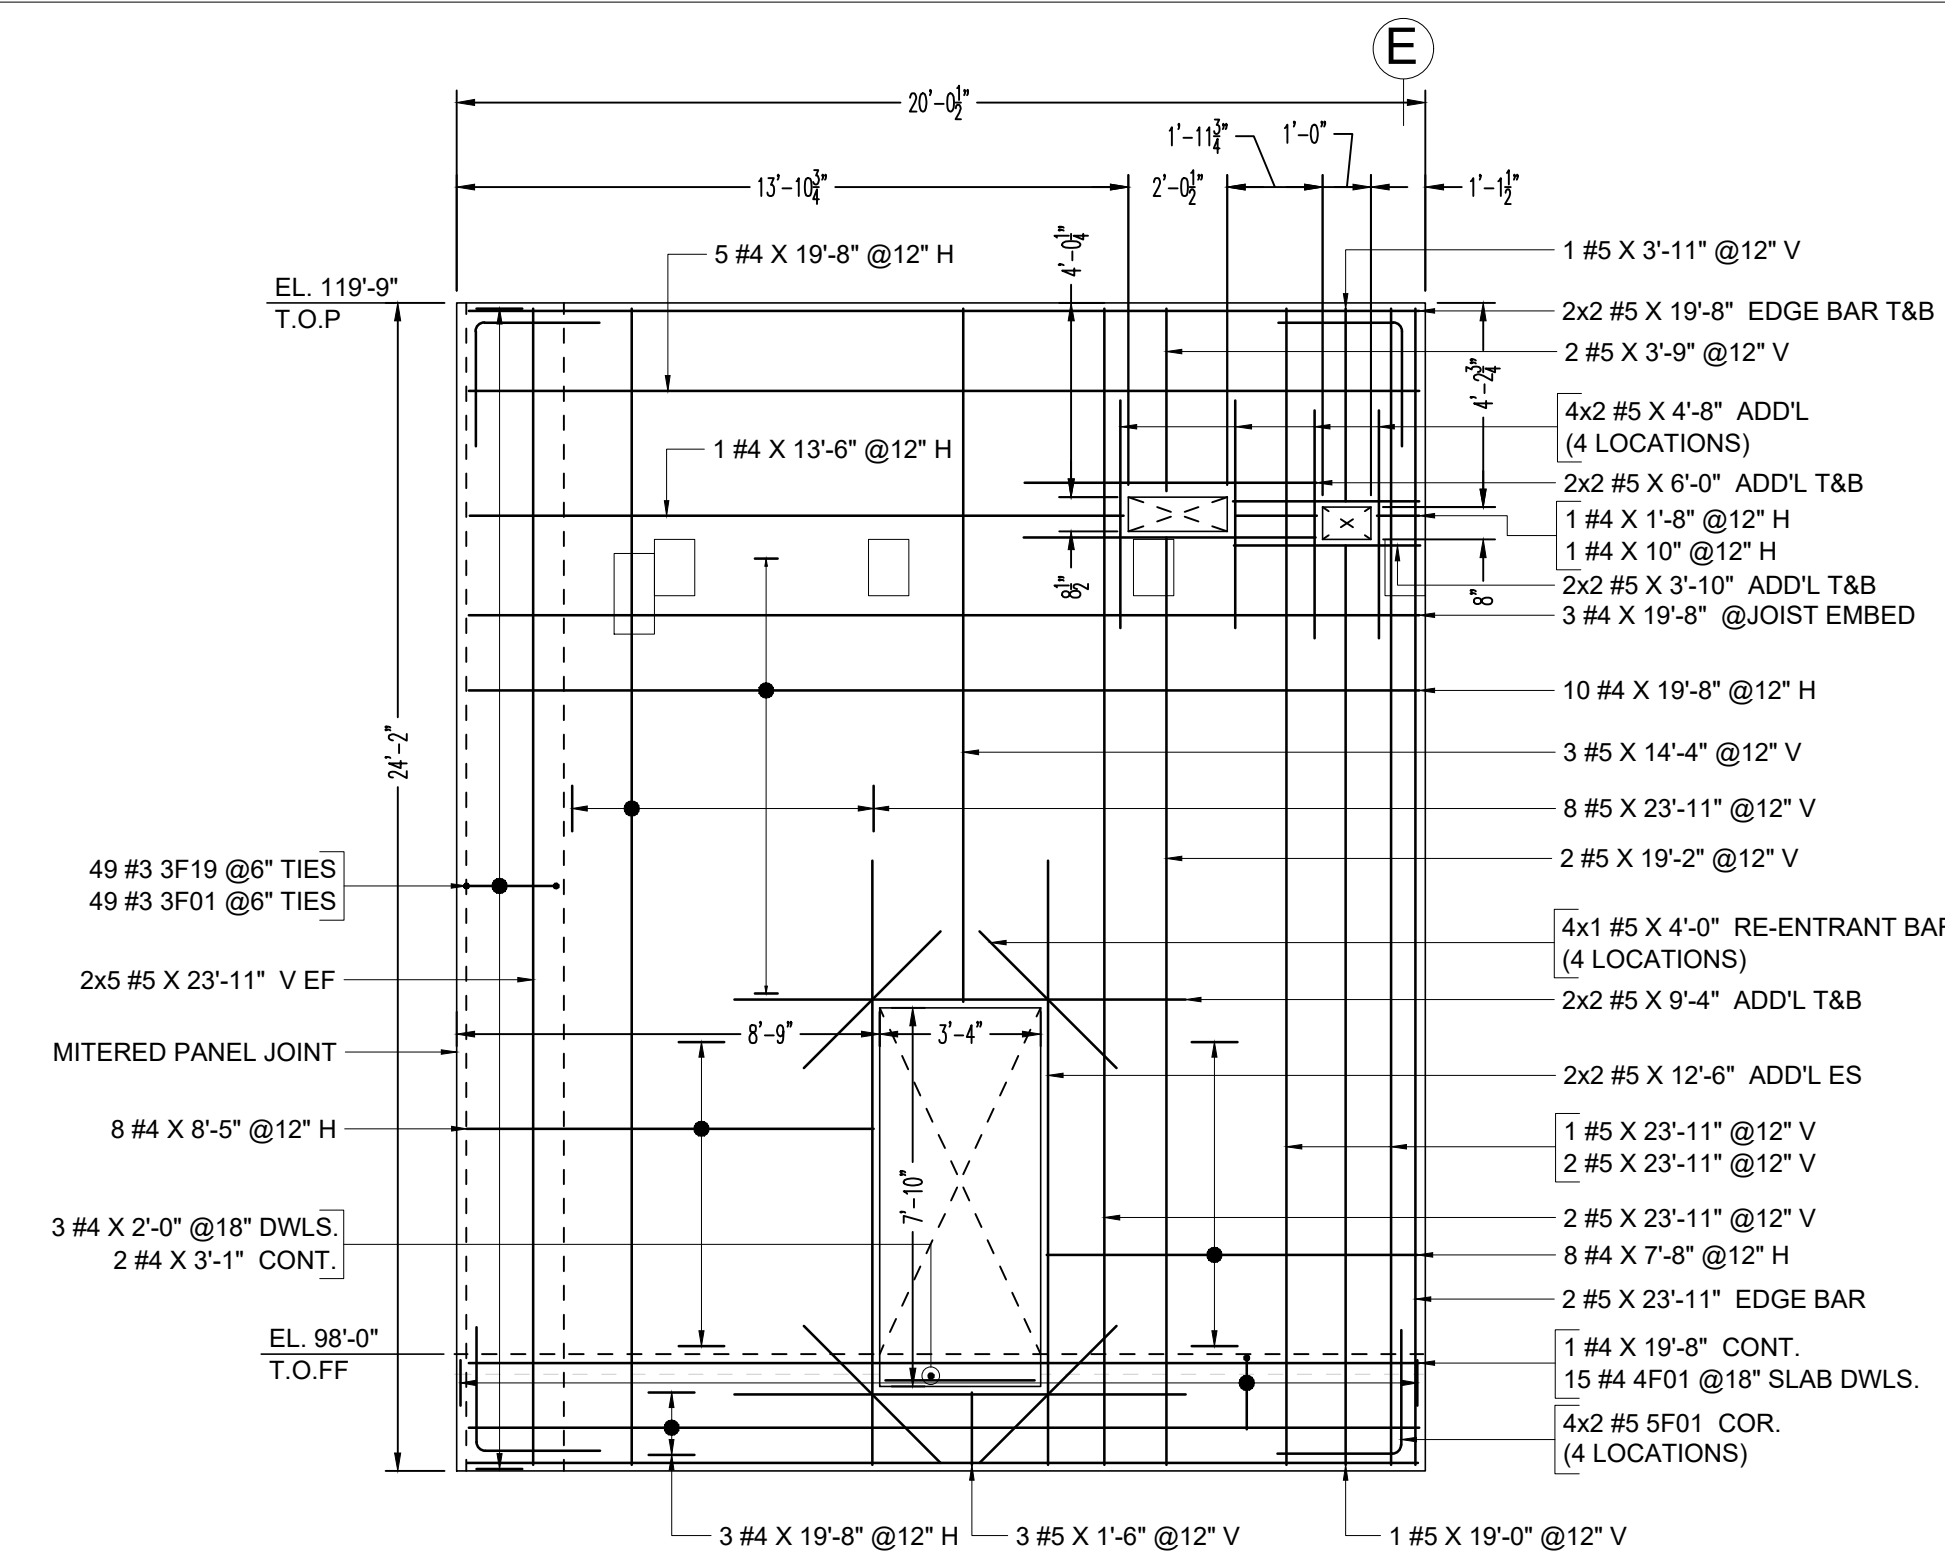


7 1/4" THICK

**PANEL OP-3**  
REF: S1.0C,S2.0C,S3.0C & S5.0C

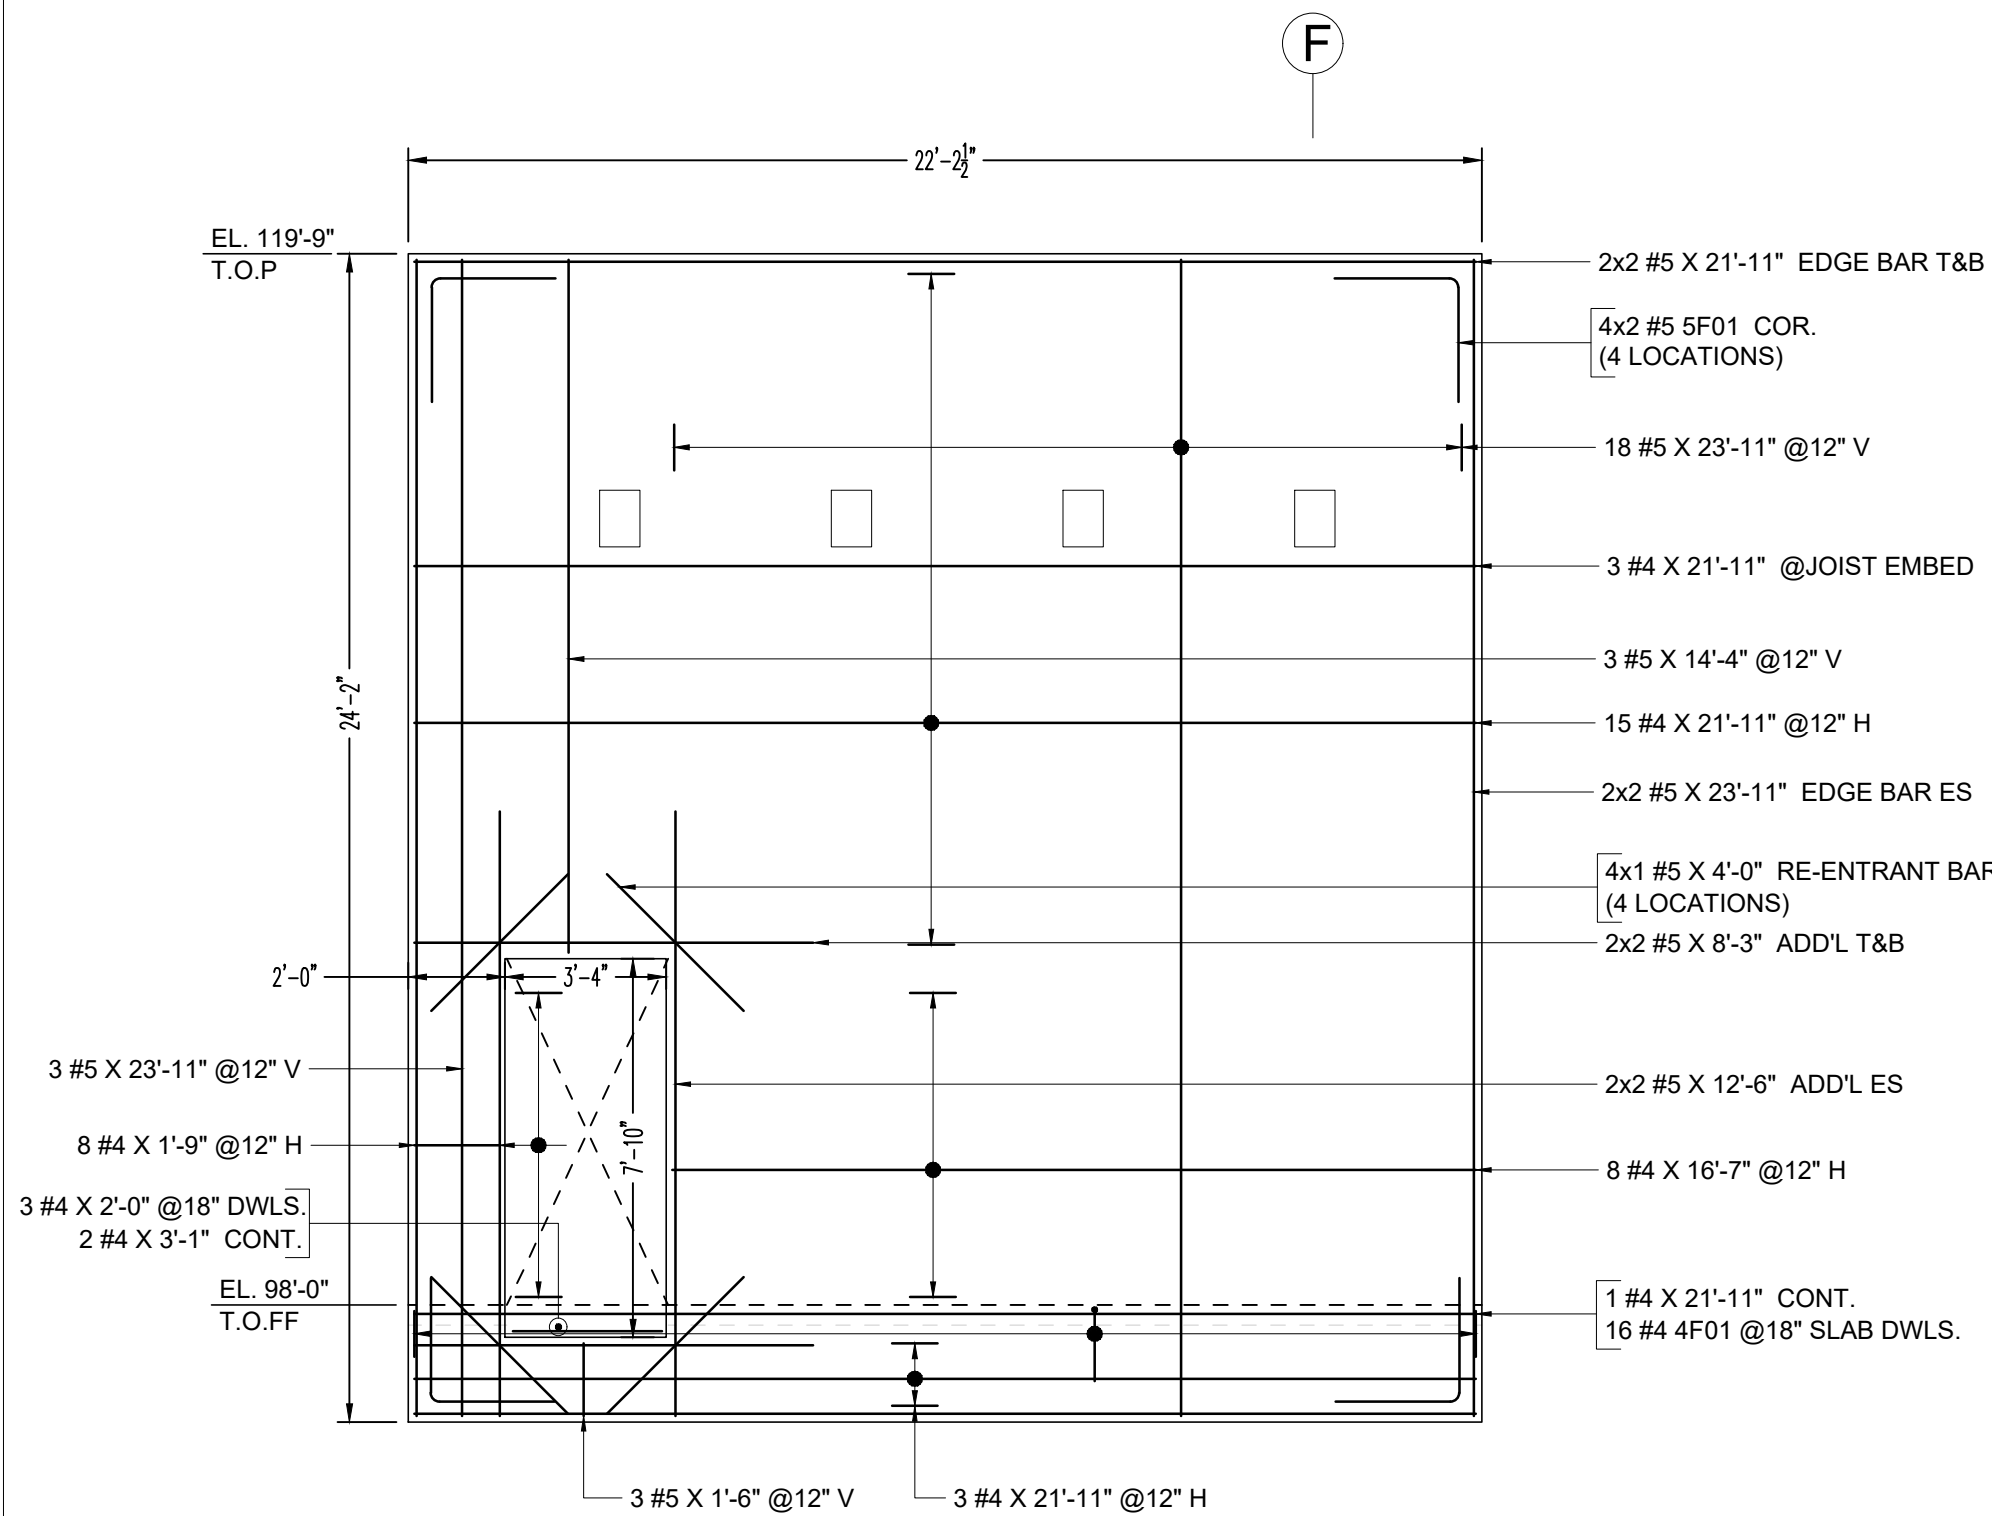


7 1/4" THICK

**PANEL OP-4**  
REF: S1.0C,S2.0C,S3.0C & S5.0C

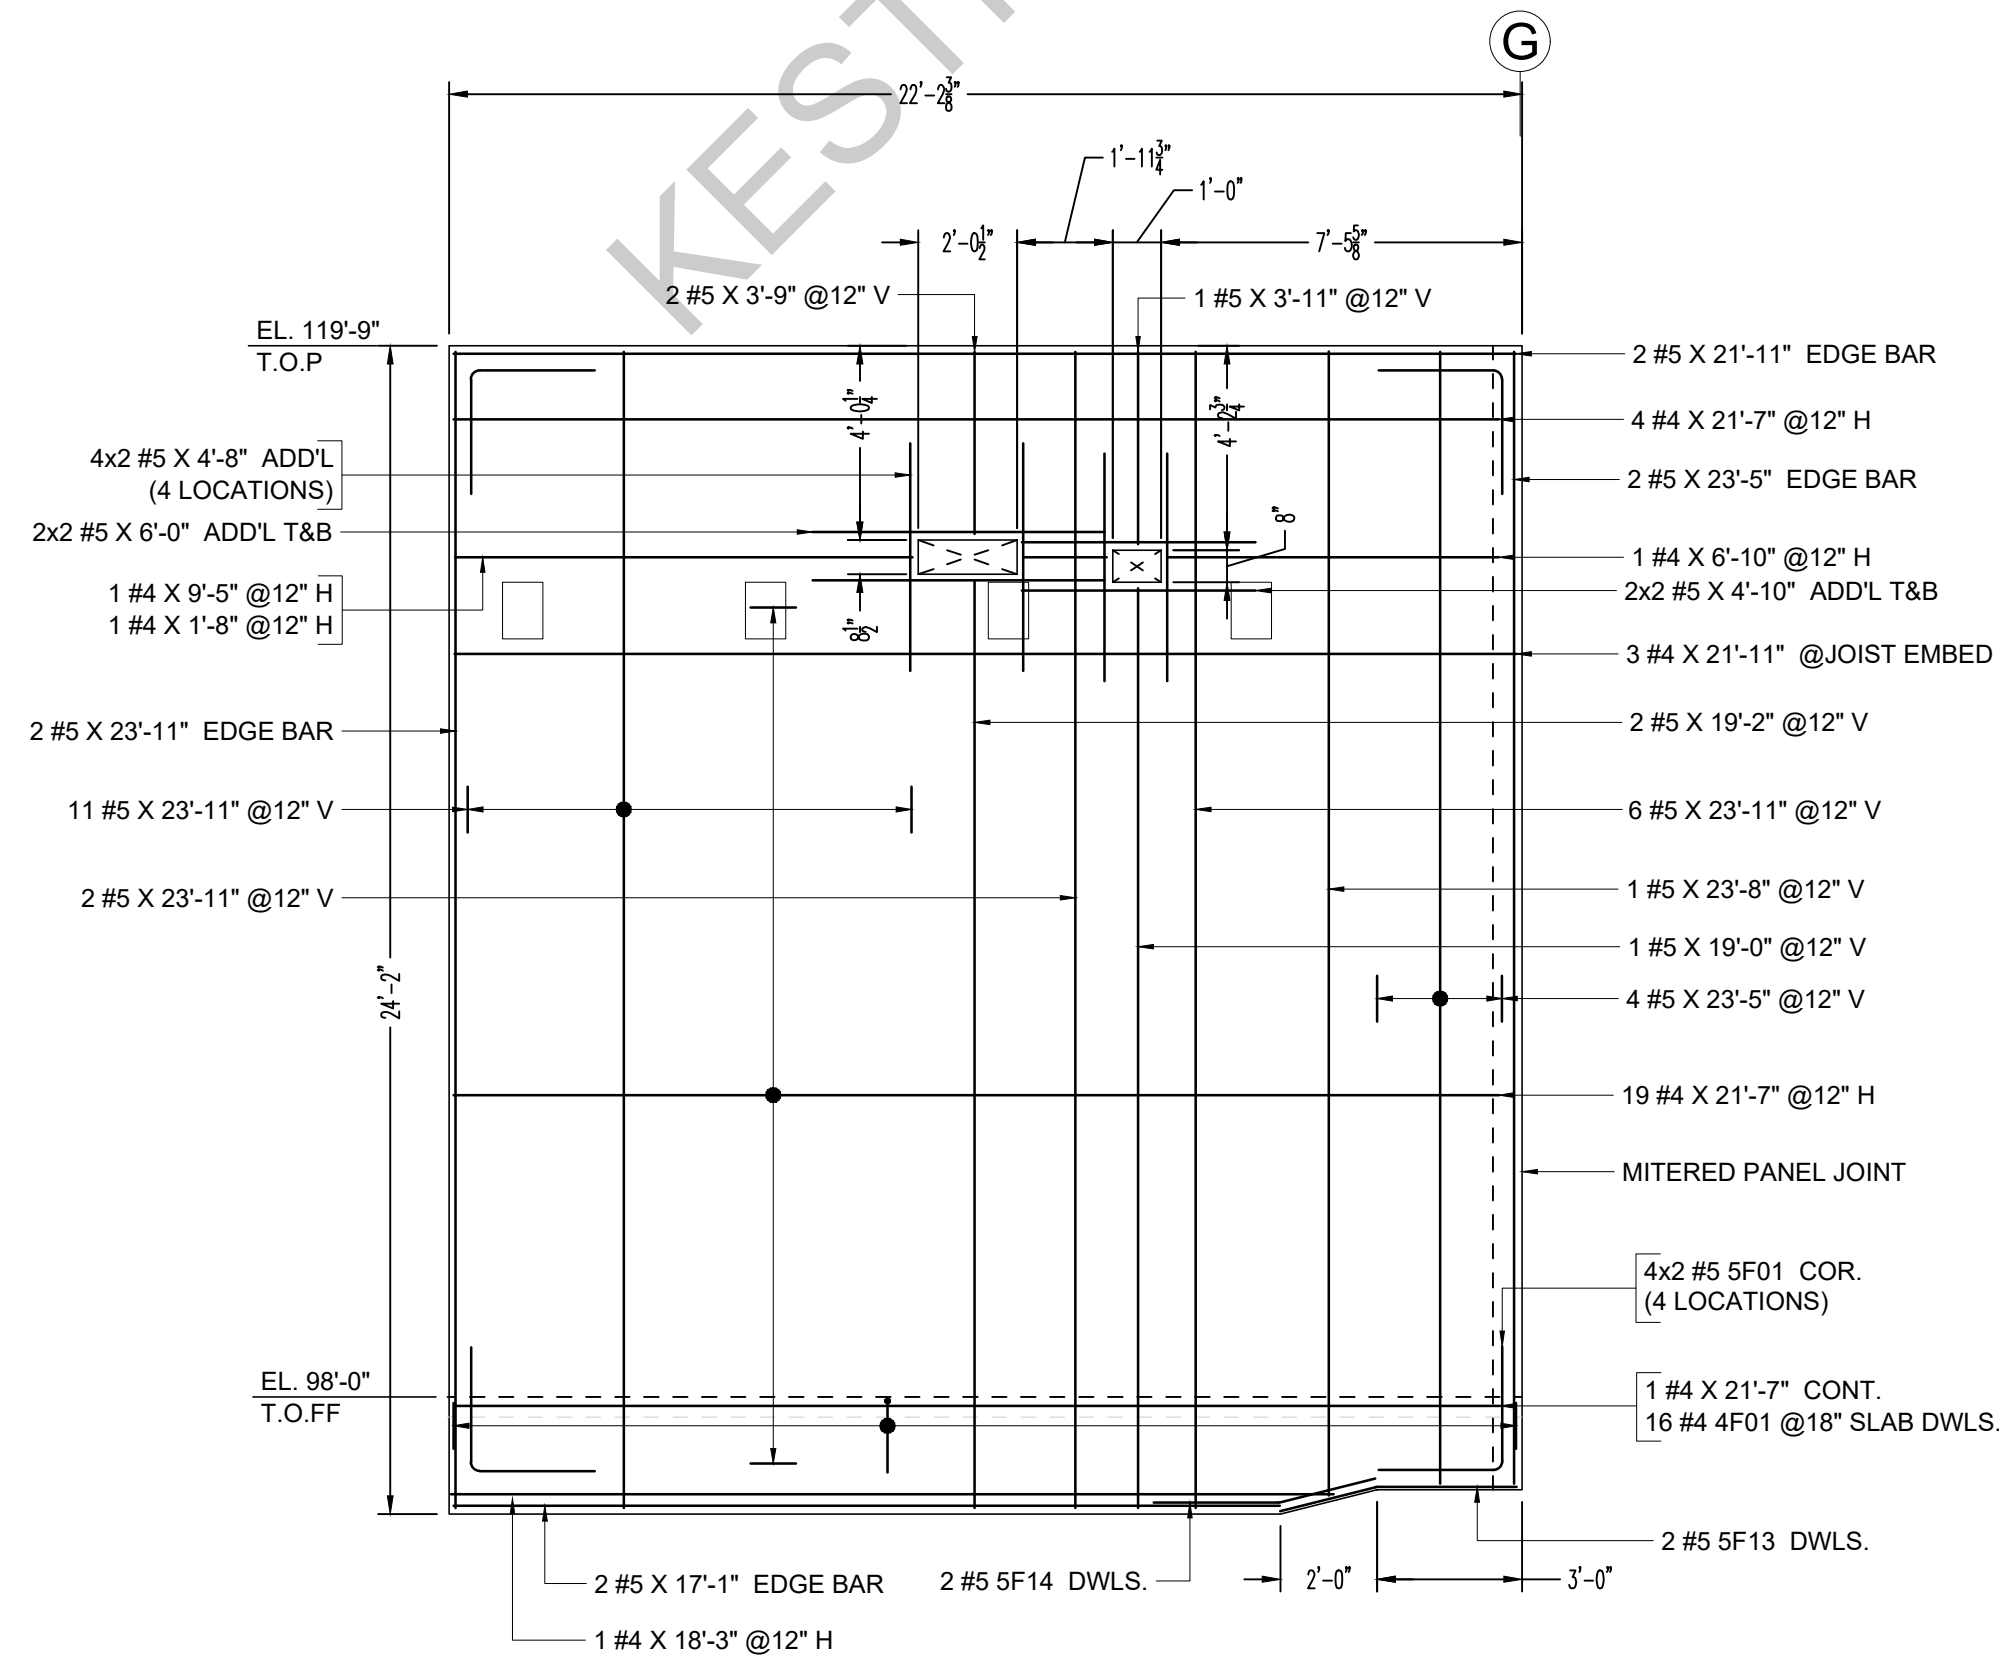

7 1/4" THICK


**PANEL OP-5**  
REF: S1.0C,S2.0C,S3.0C & S5.0C

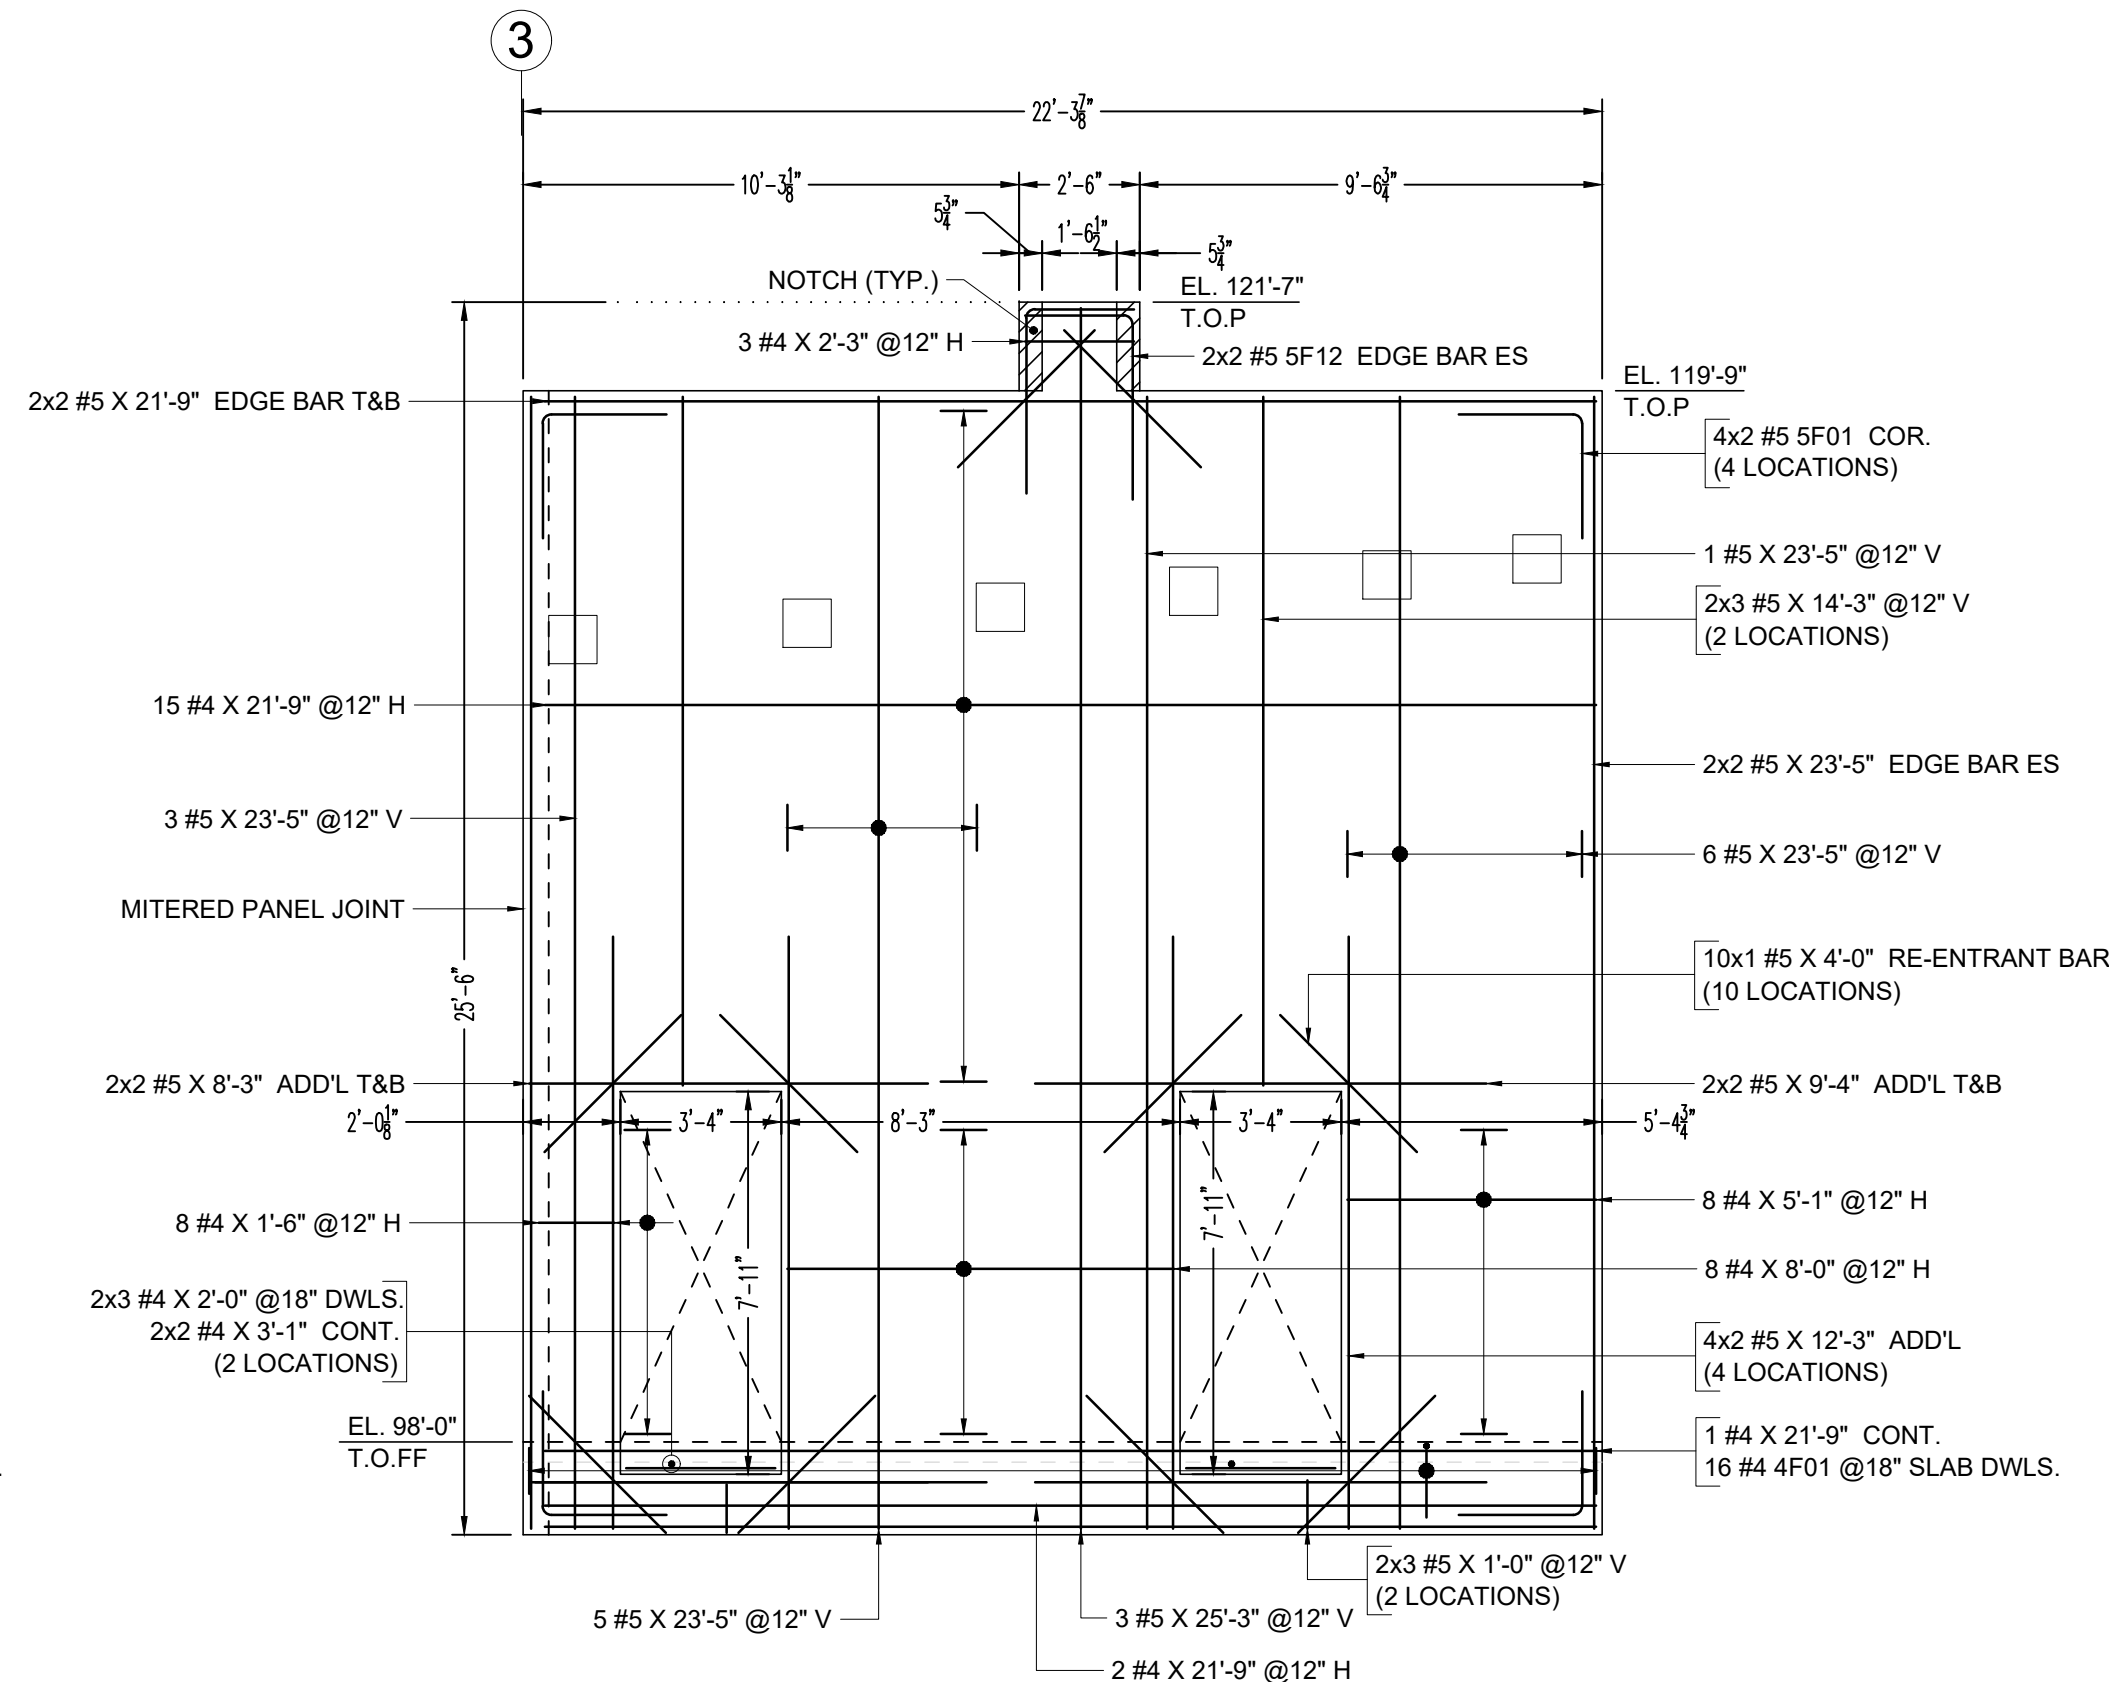


7 1/4" THICK

**PANEL P-6**  
REF: S1.0C,S2.0C,S3.0C & S5.0C




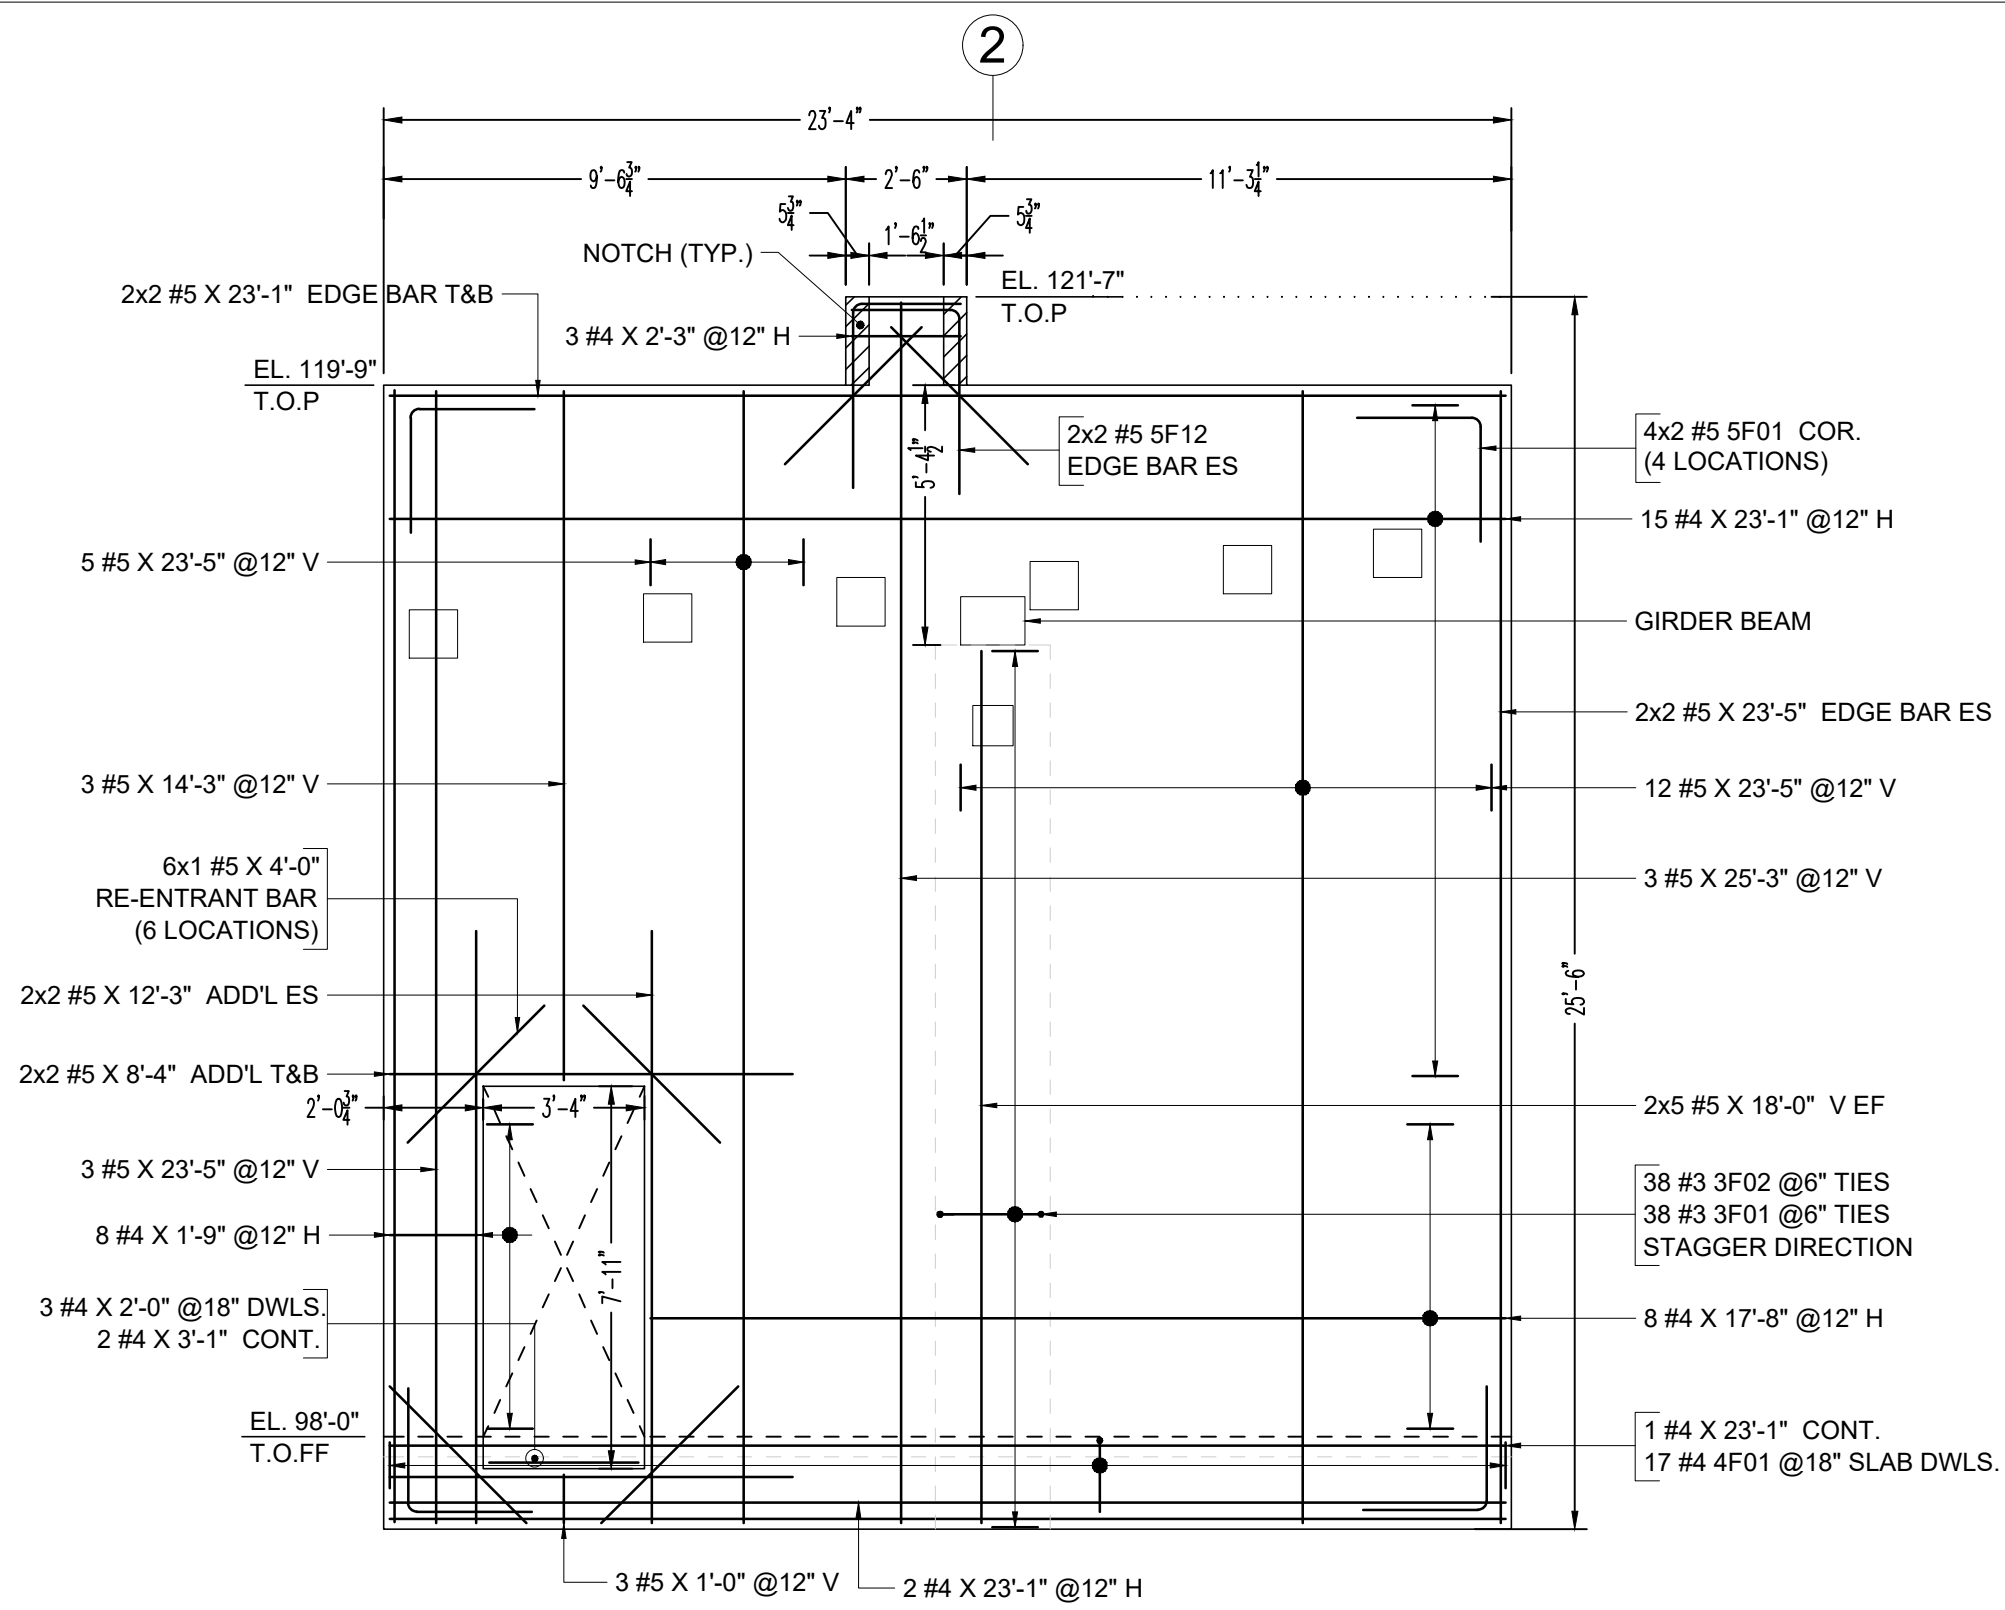


7 1/4" THICK  
**PANEL P-7**  
REF: S1.0C,S2.0C,S3.0C & S5.0C

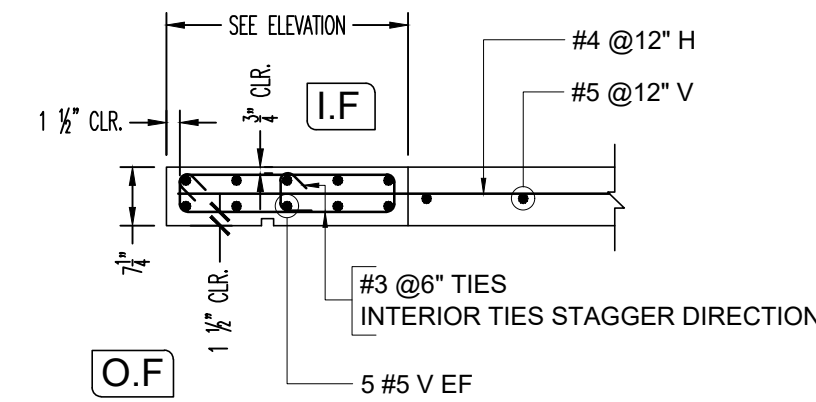


@PANEL LEG - OP-8,OP-9,LP-10 & OP-11

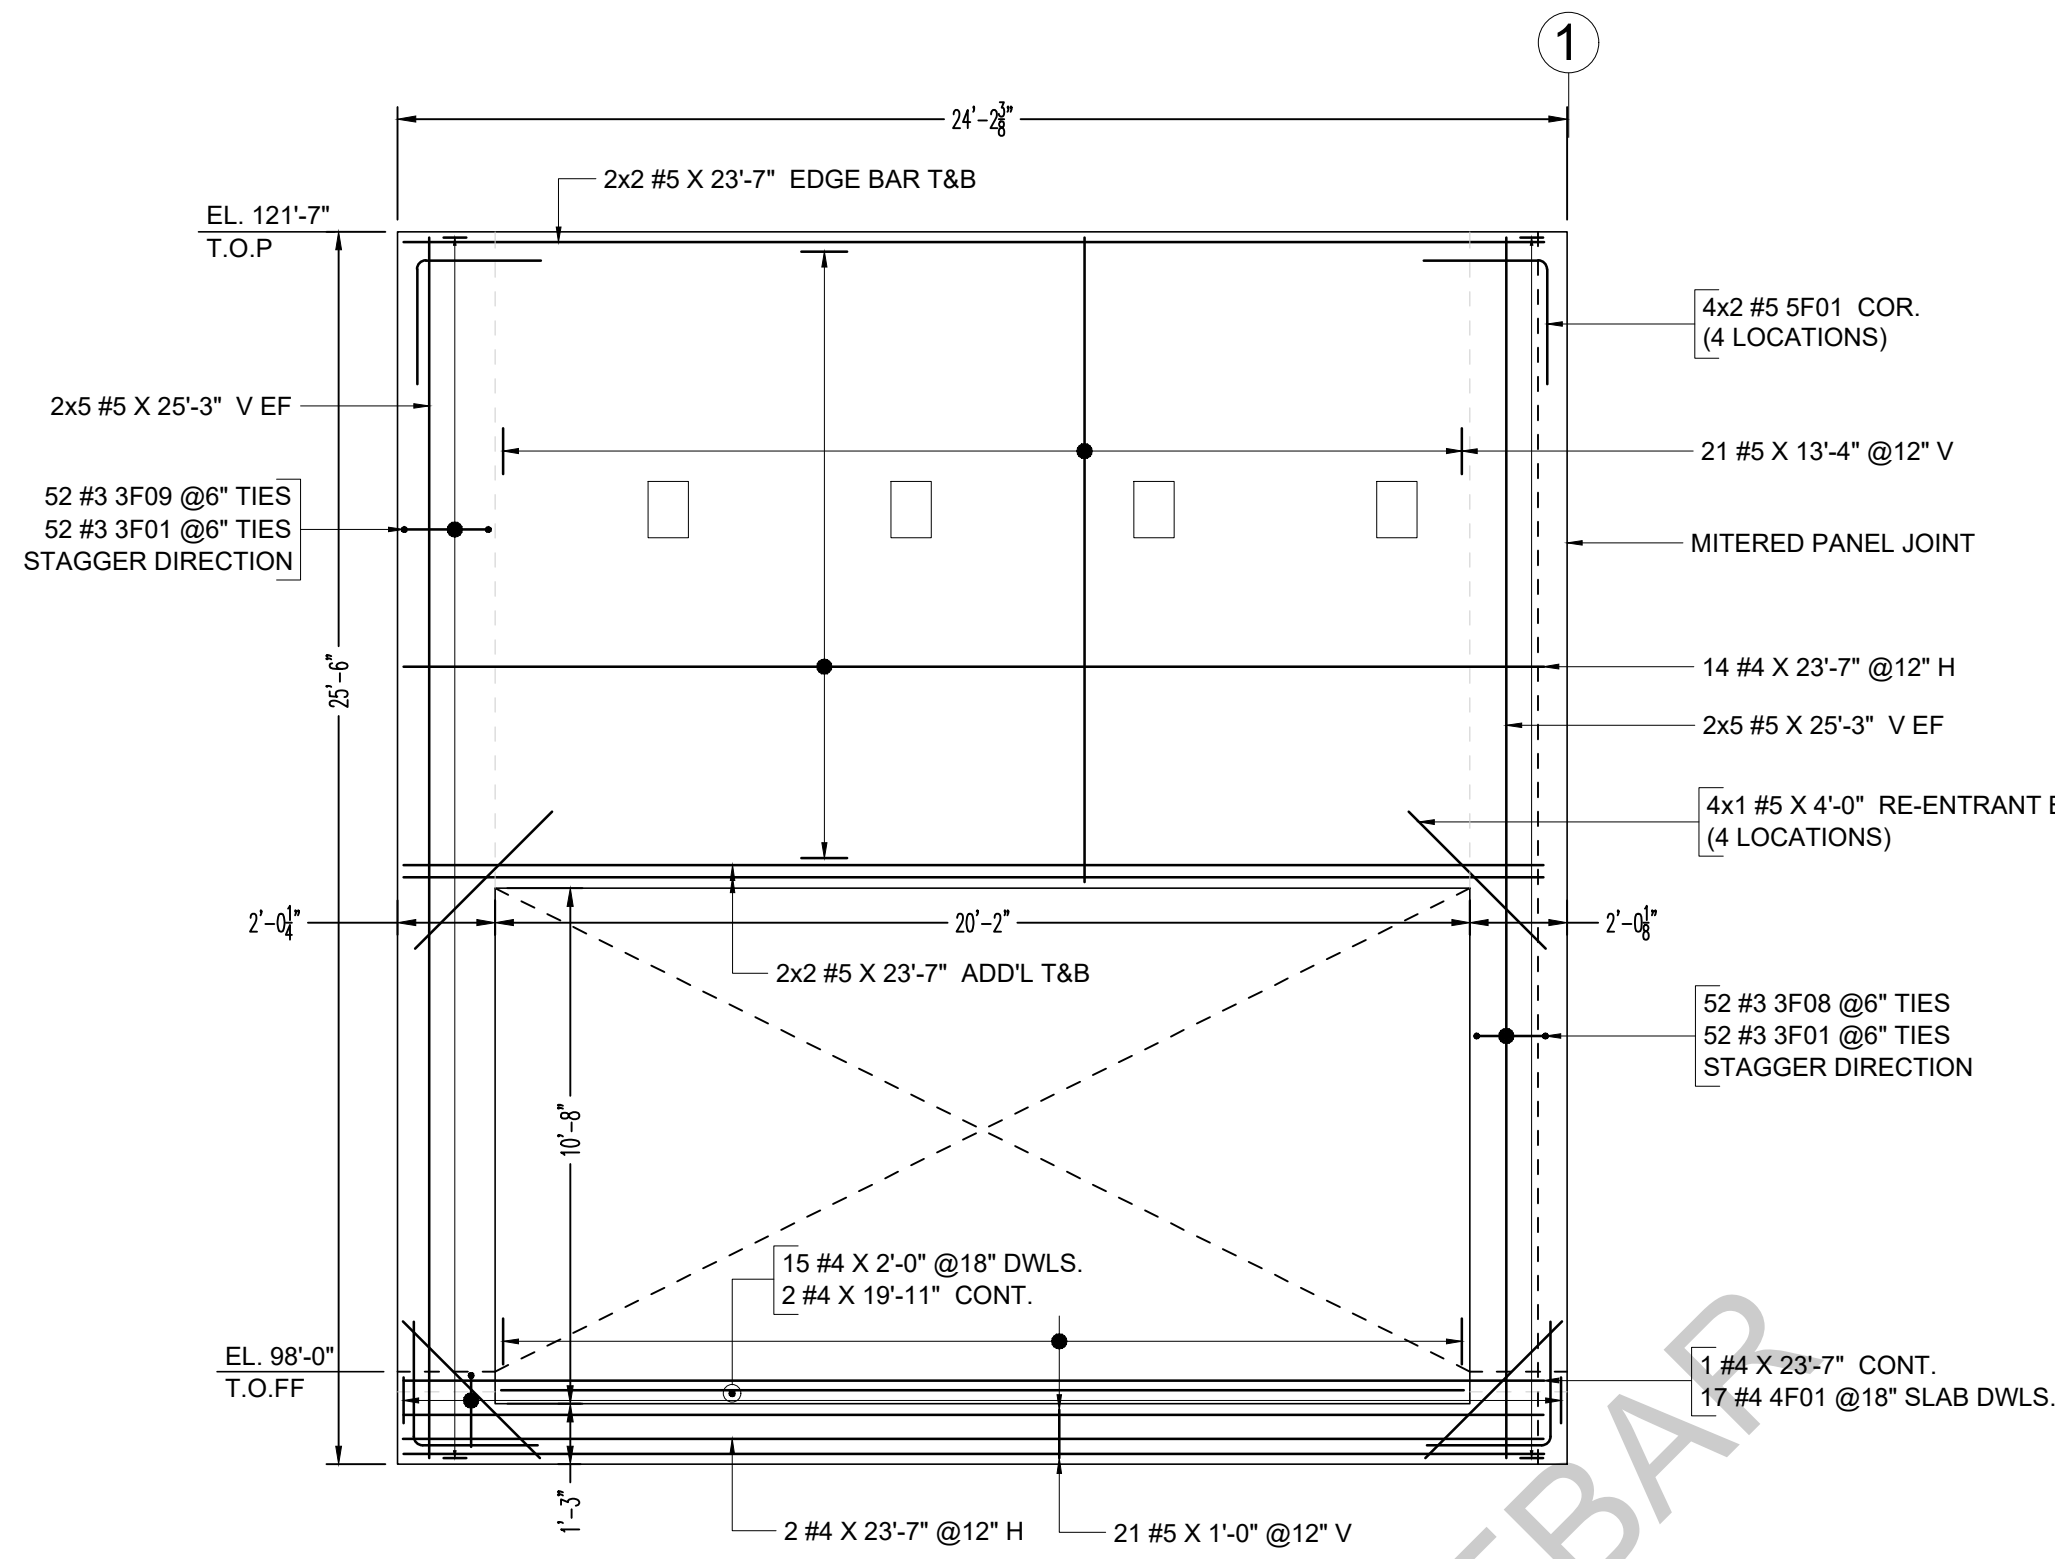


7 1/4" THICK  
**PANEL OP-8**  
REF: S1.0C,S2.0C,S3.0C & S5.0C

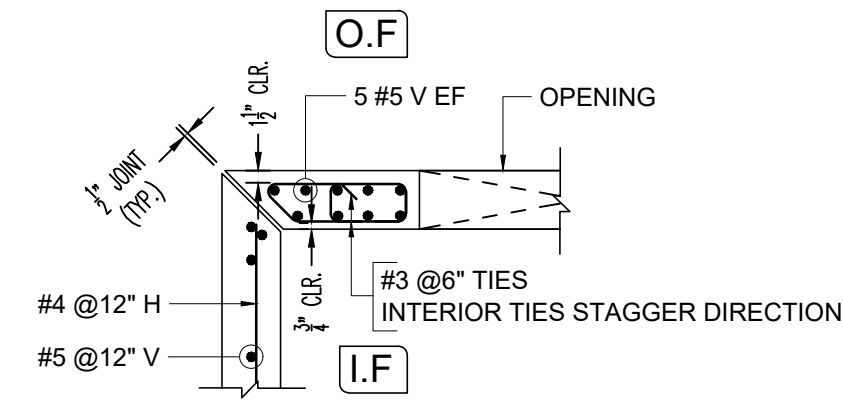


@PANEL LEG - OP-8,OP-9 & LP-12

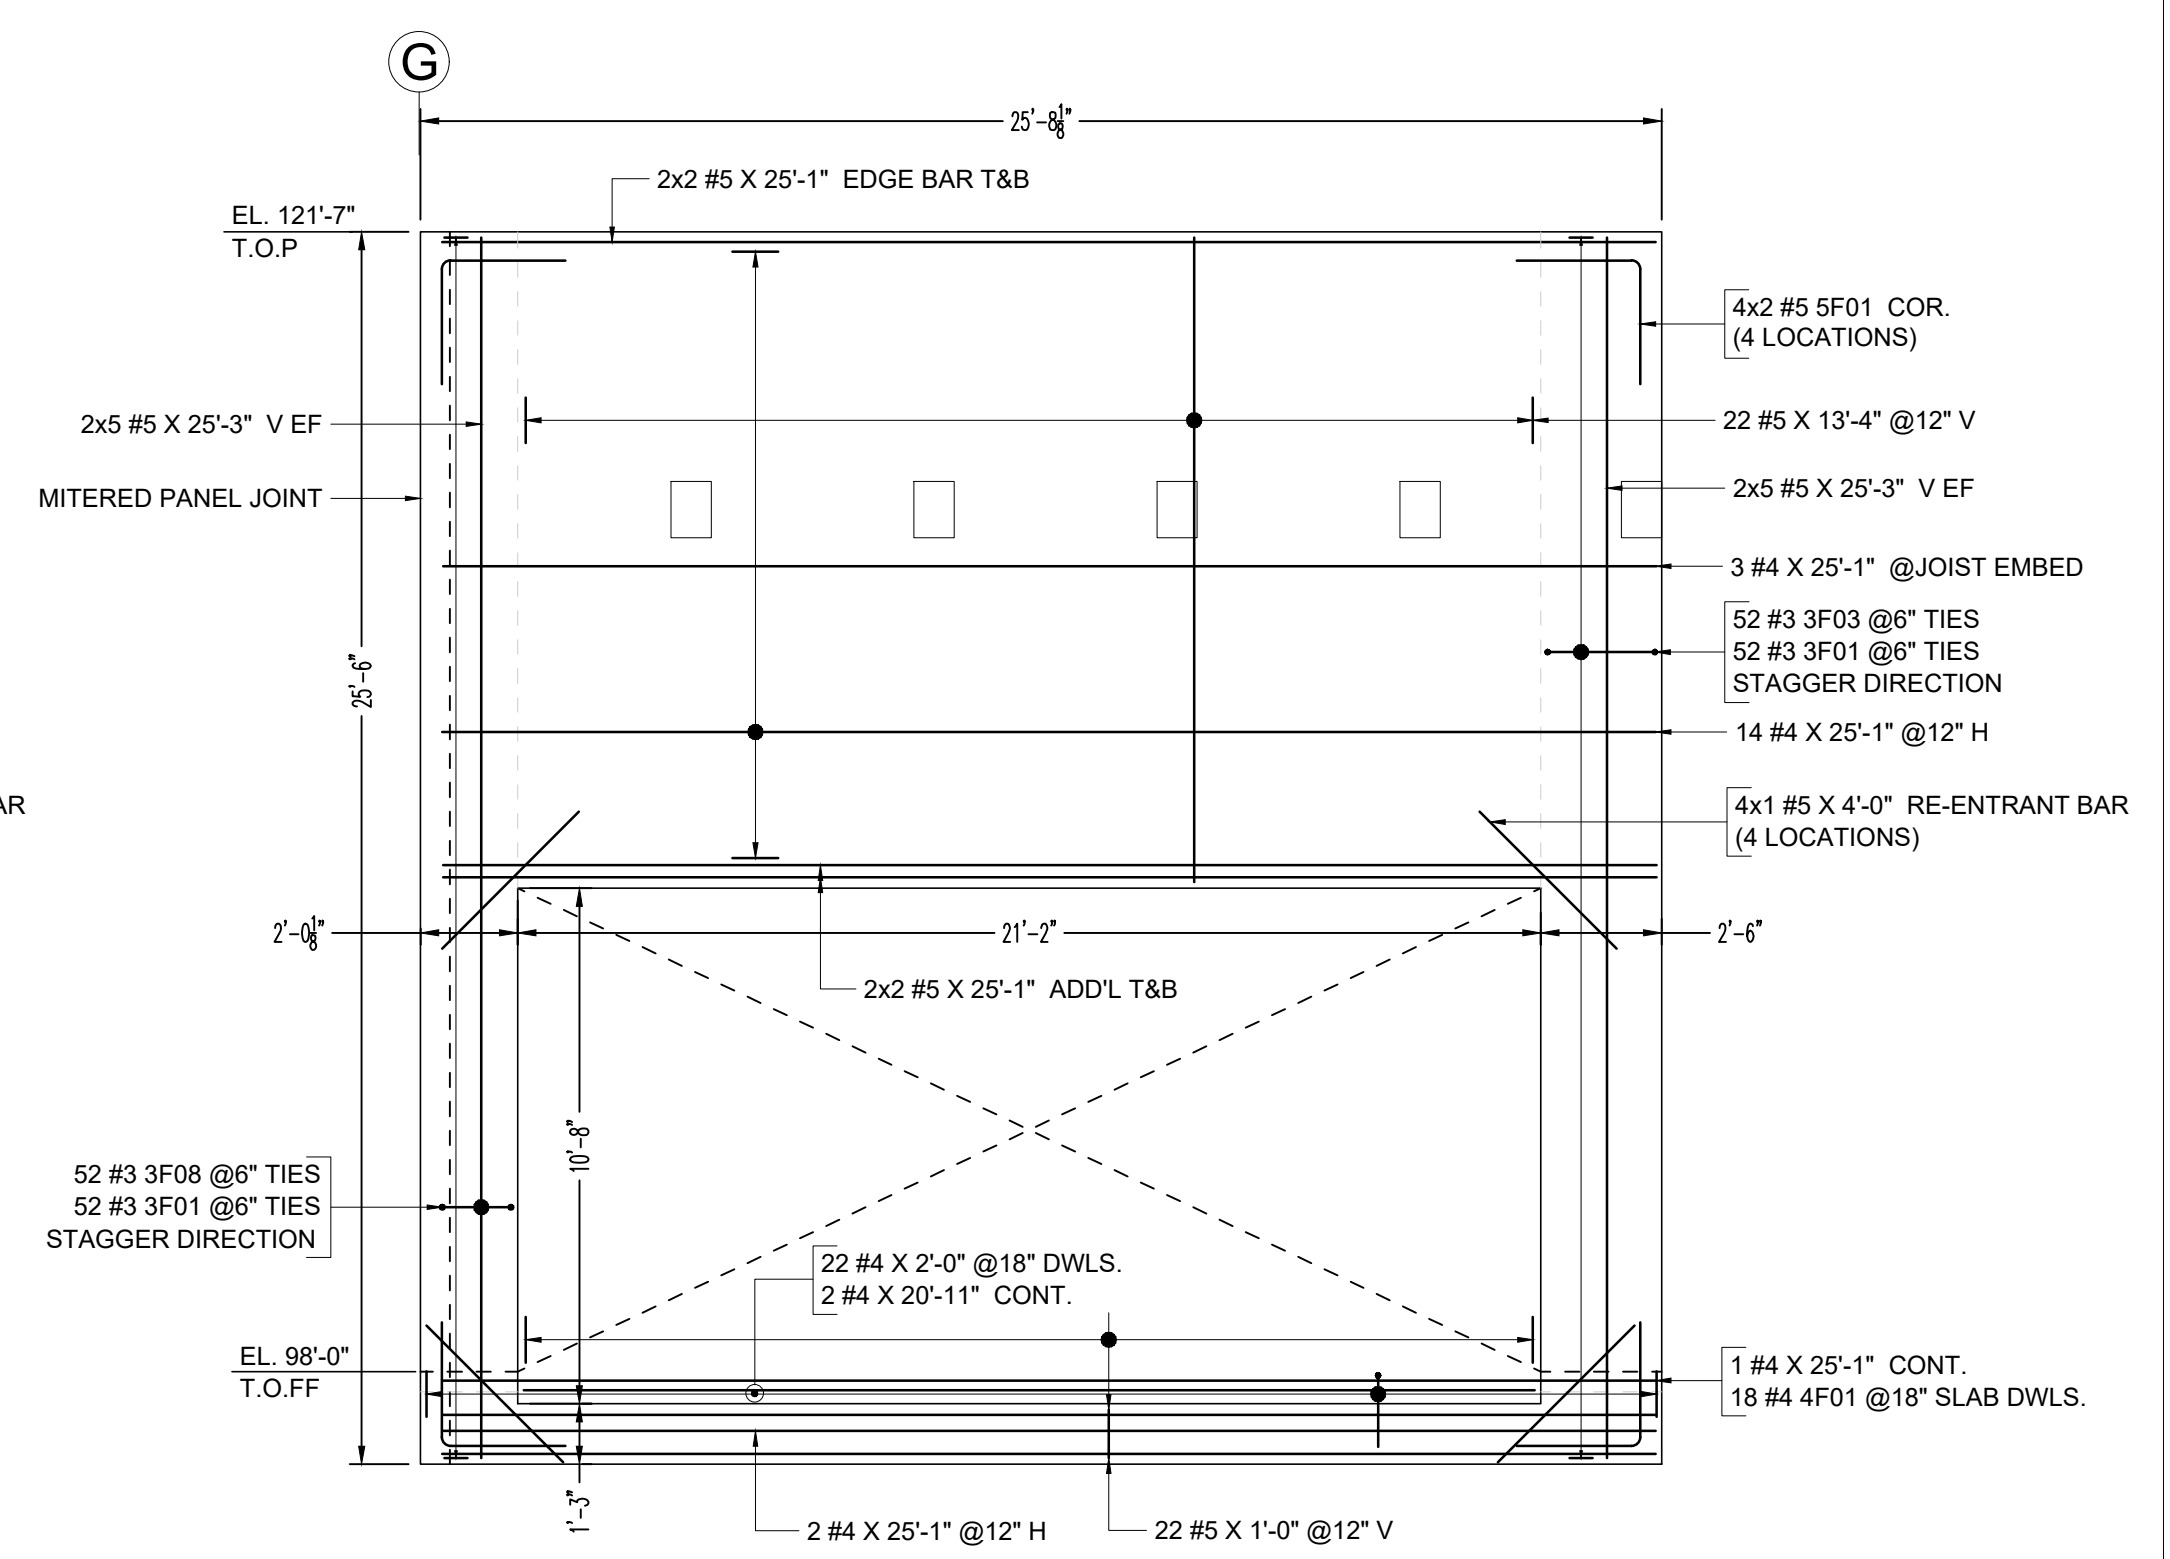


7 1/4" THICK  
**PANEL OP-9**  
REF: S1.0C,S2.0C,S3.0C & S5.0C

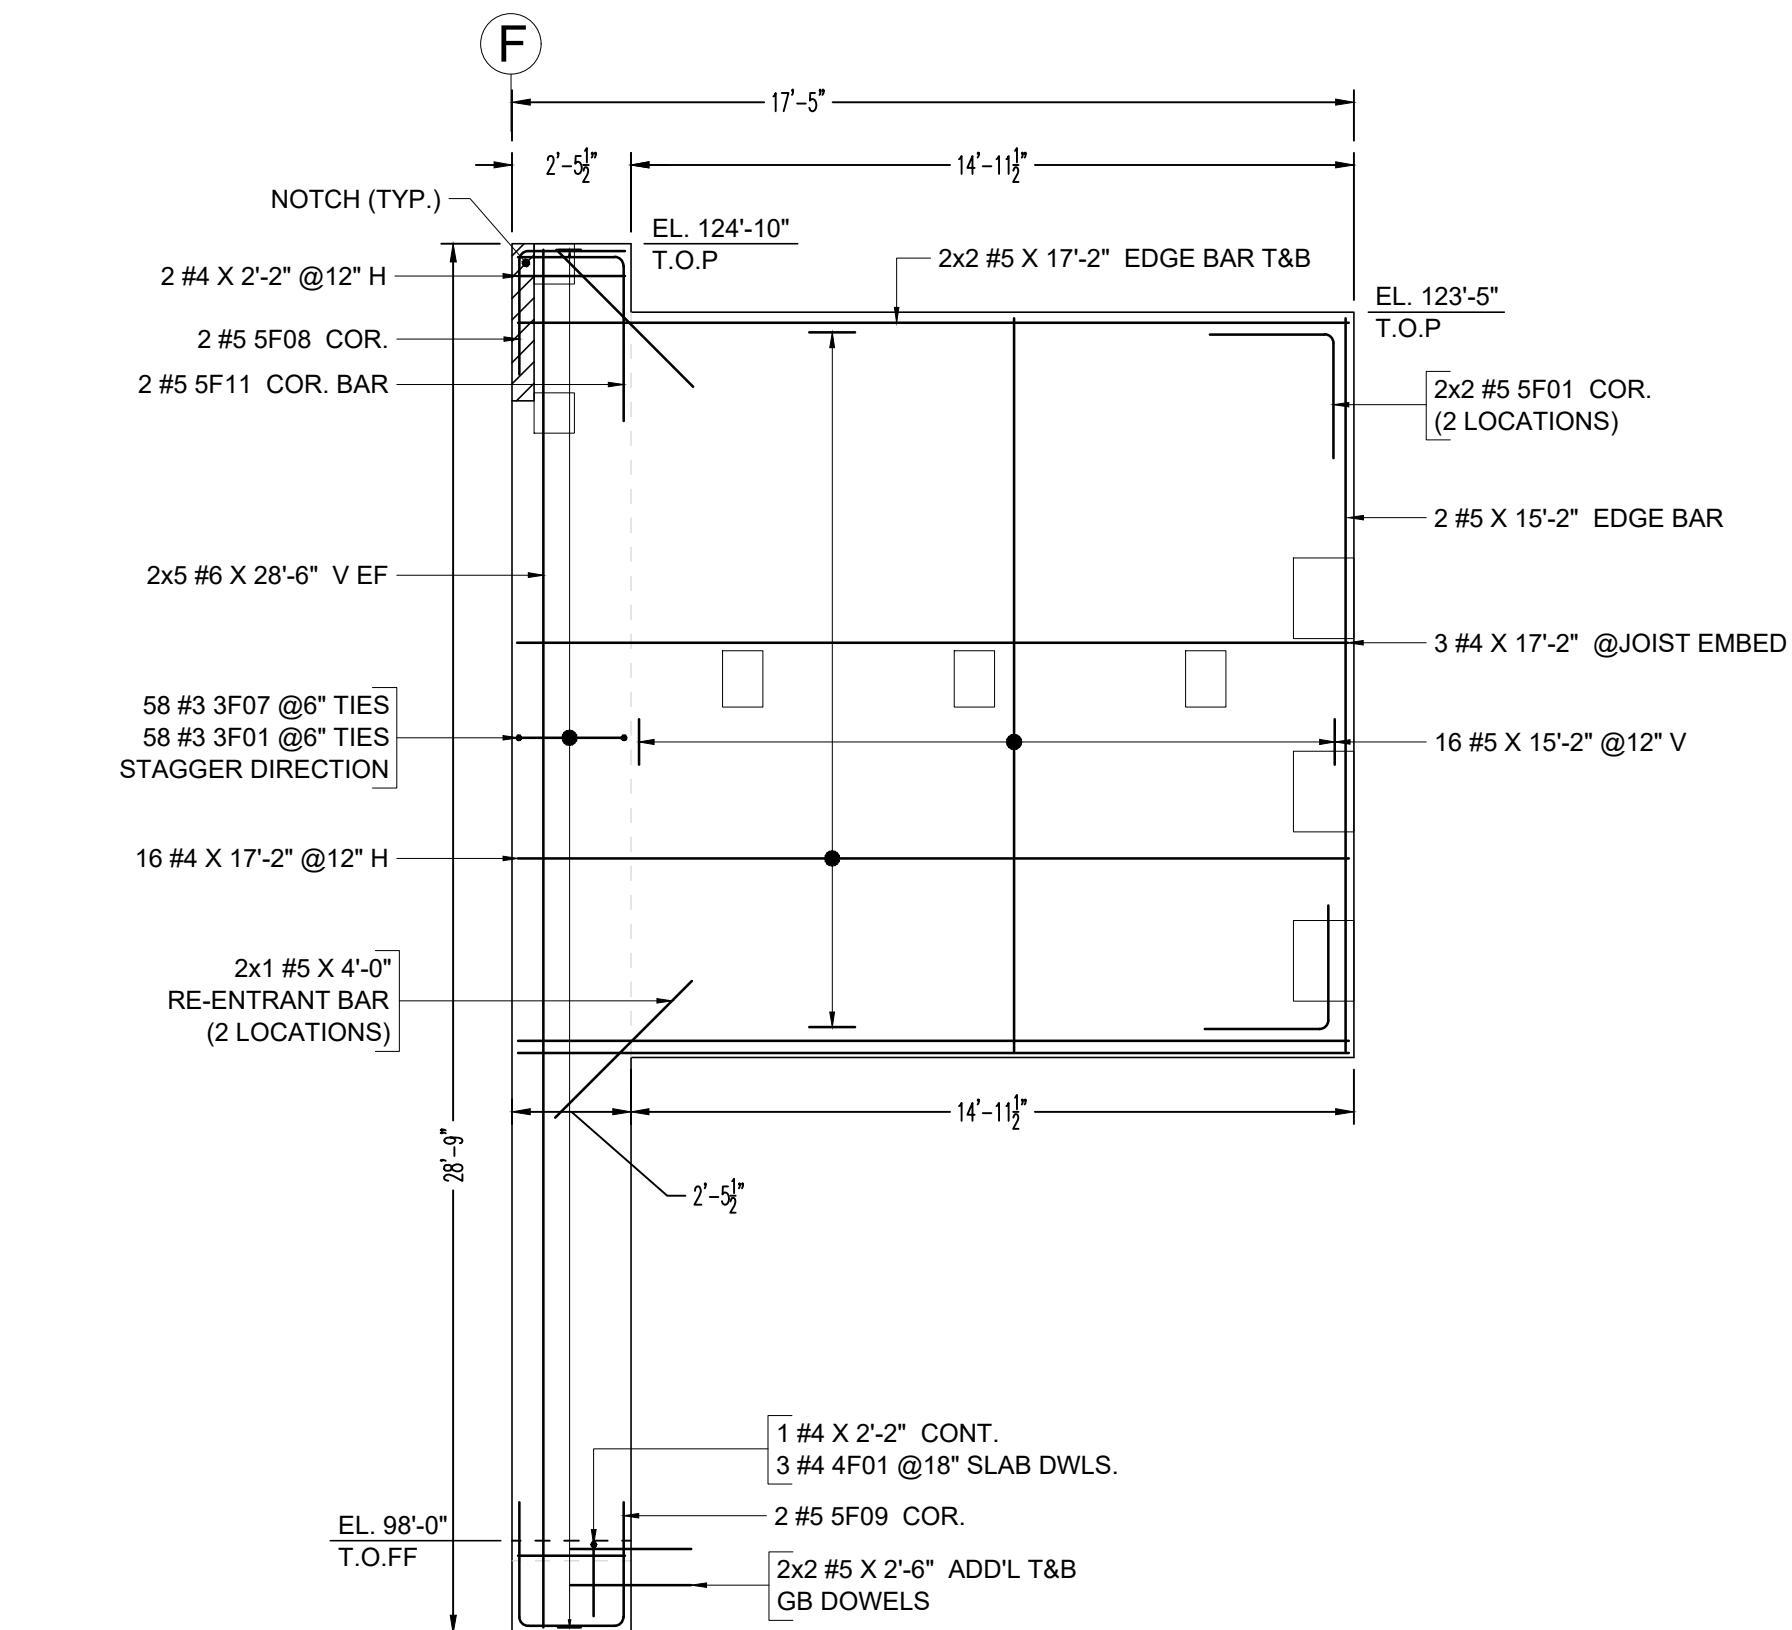

7 1/4" THICK  
**PANEL LP-10**  
REF: S1.0C,S2.0C,S3.0C & S5.0C

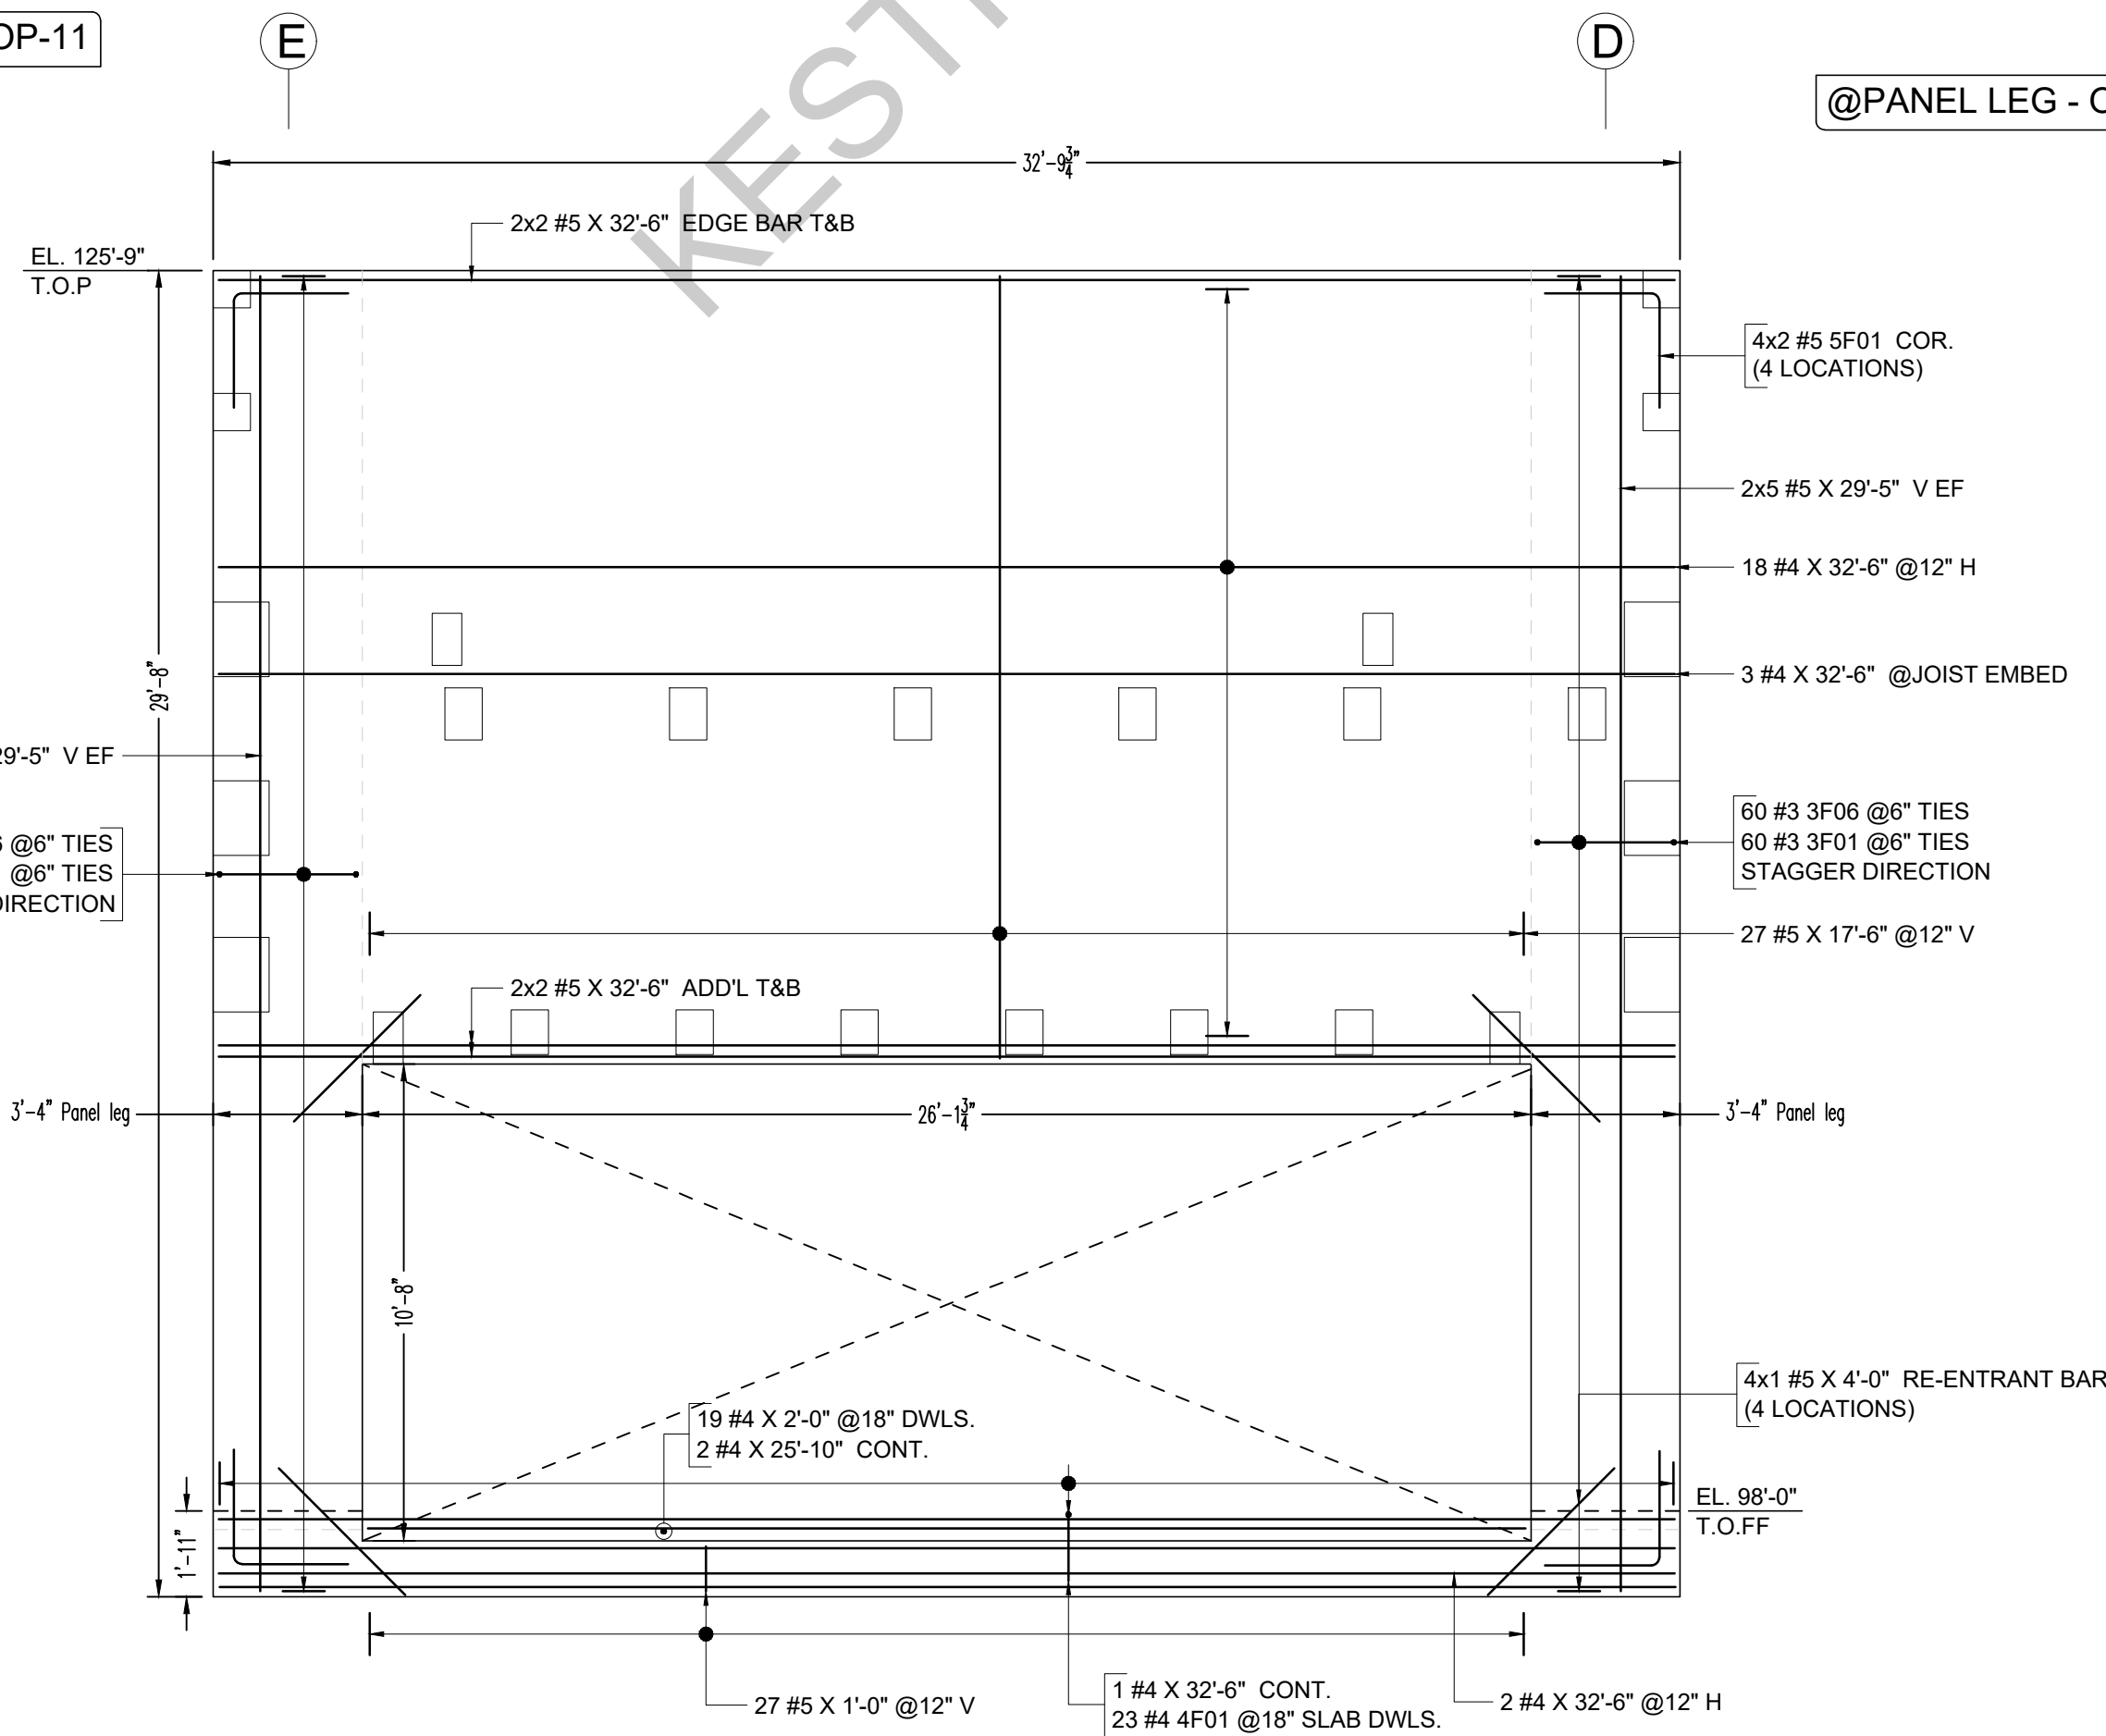


7 1/4" THICK  
**PANEL OP-11**  
REF: S1.0C,S2.0C,S3.0C & S5.0C

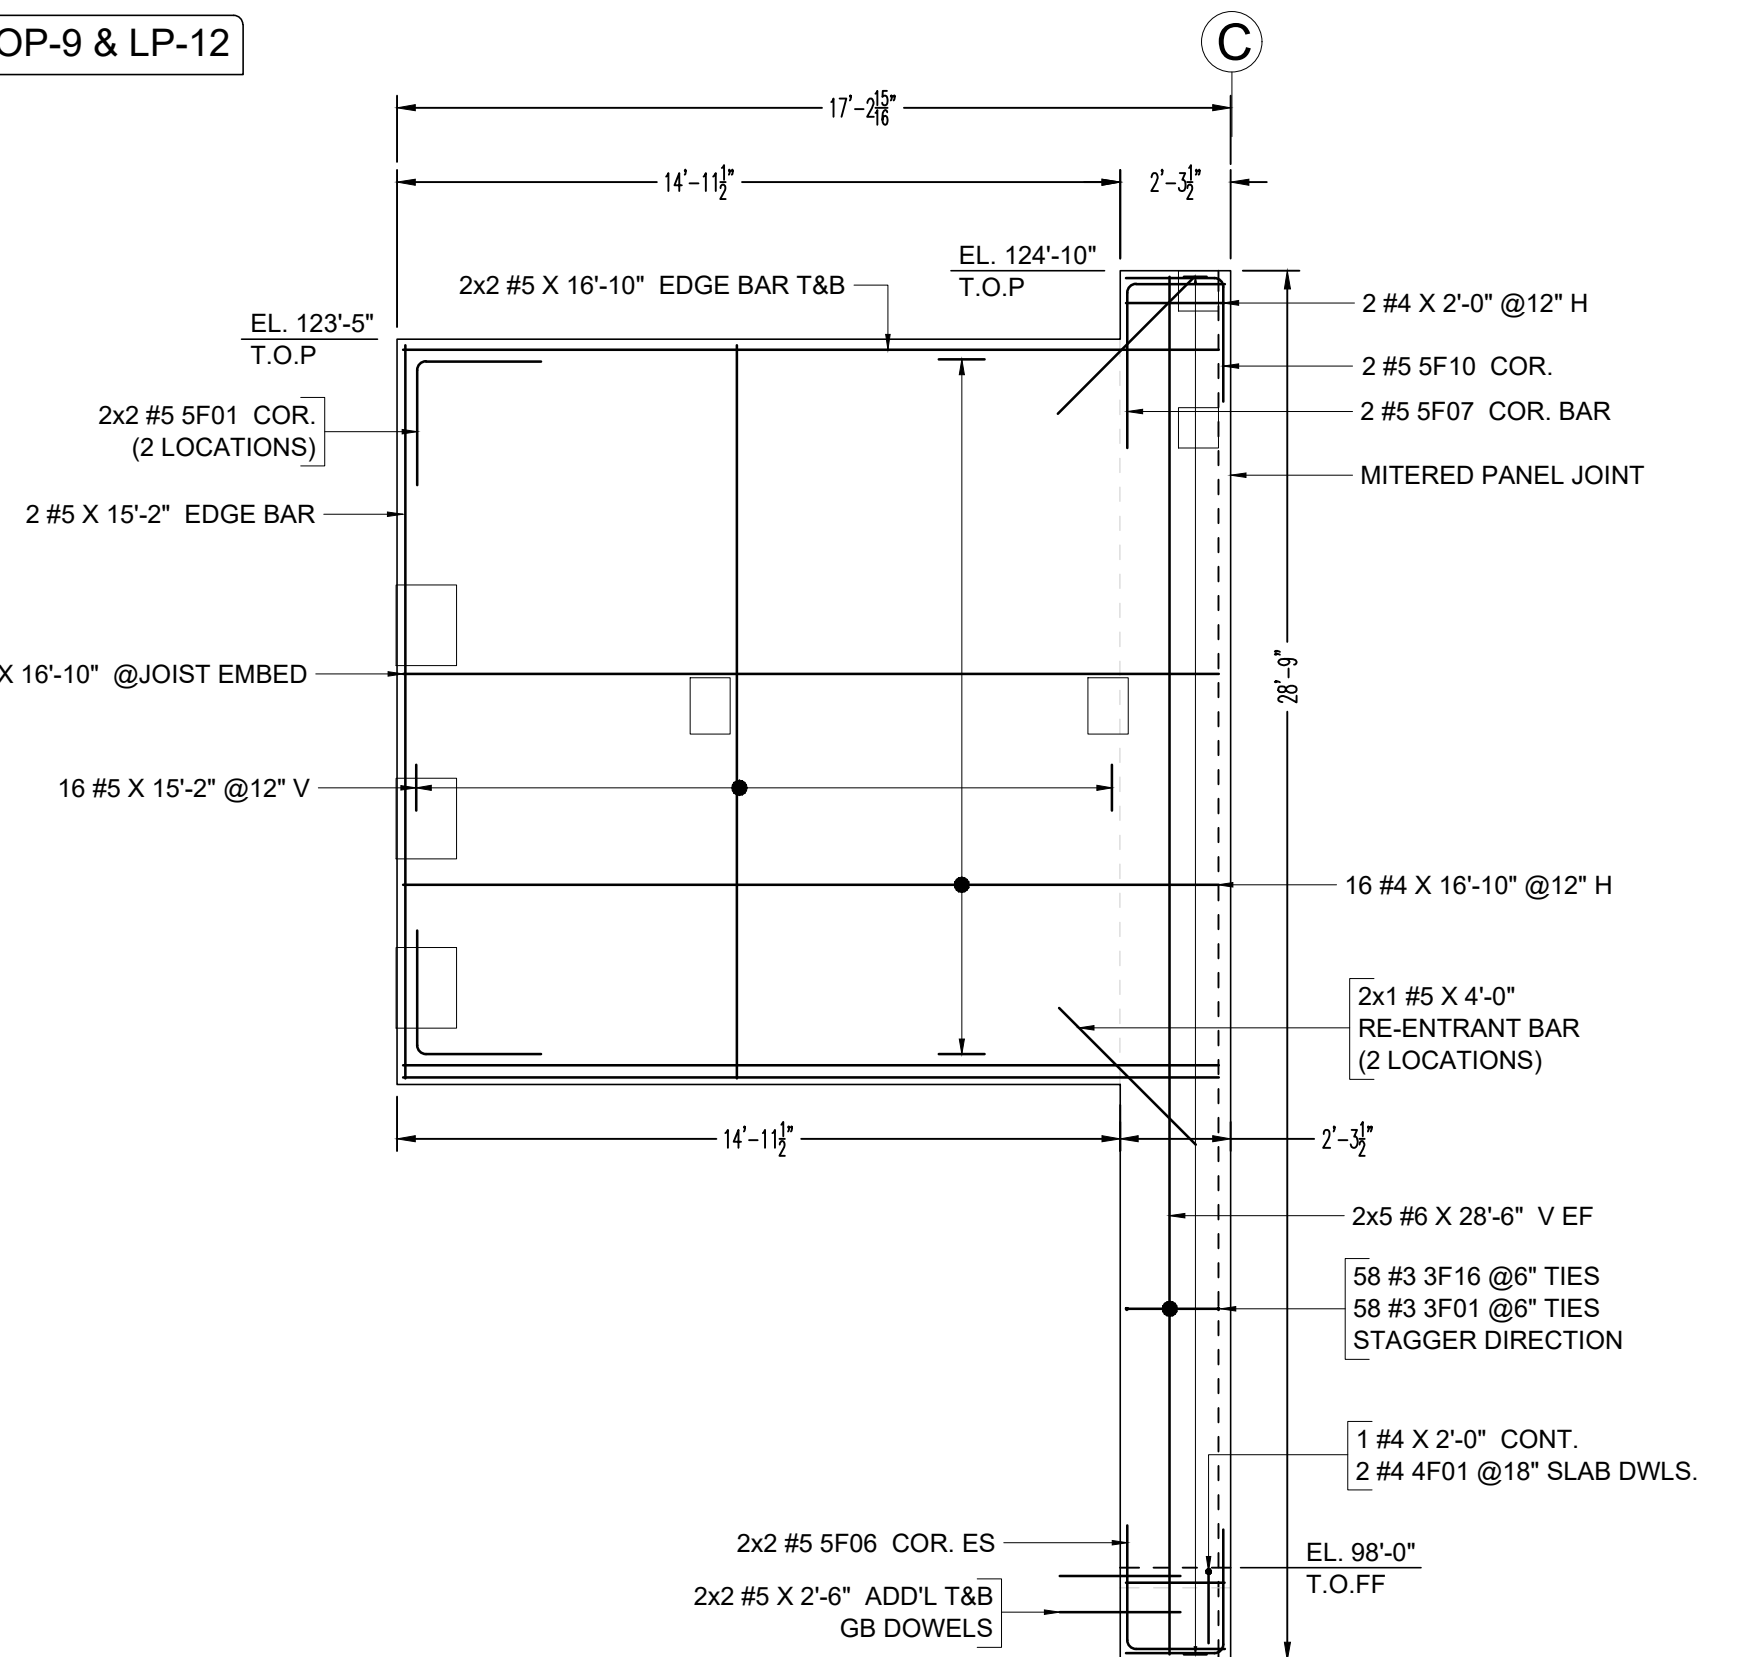


7 1/4" THICK  
**PANEL LP-12**  
REF: S1.0C,S2.0C,S3.0C & S5.0C



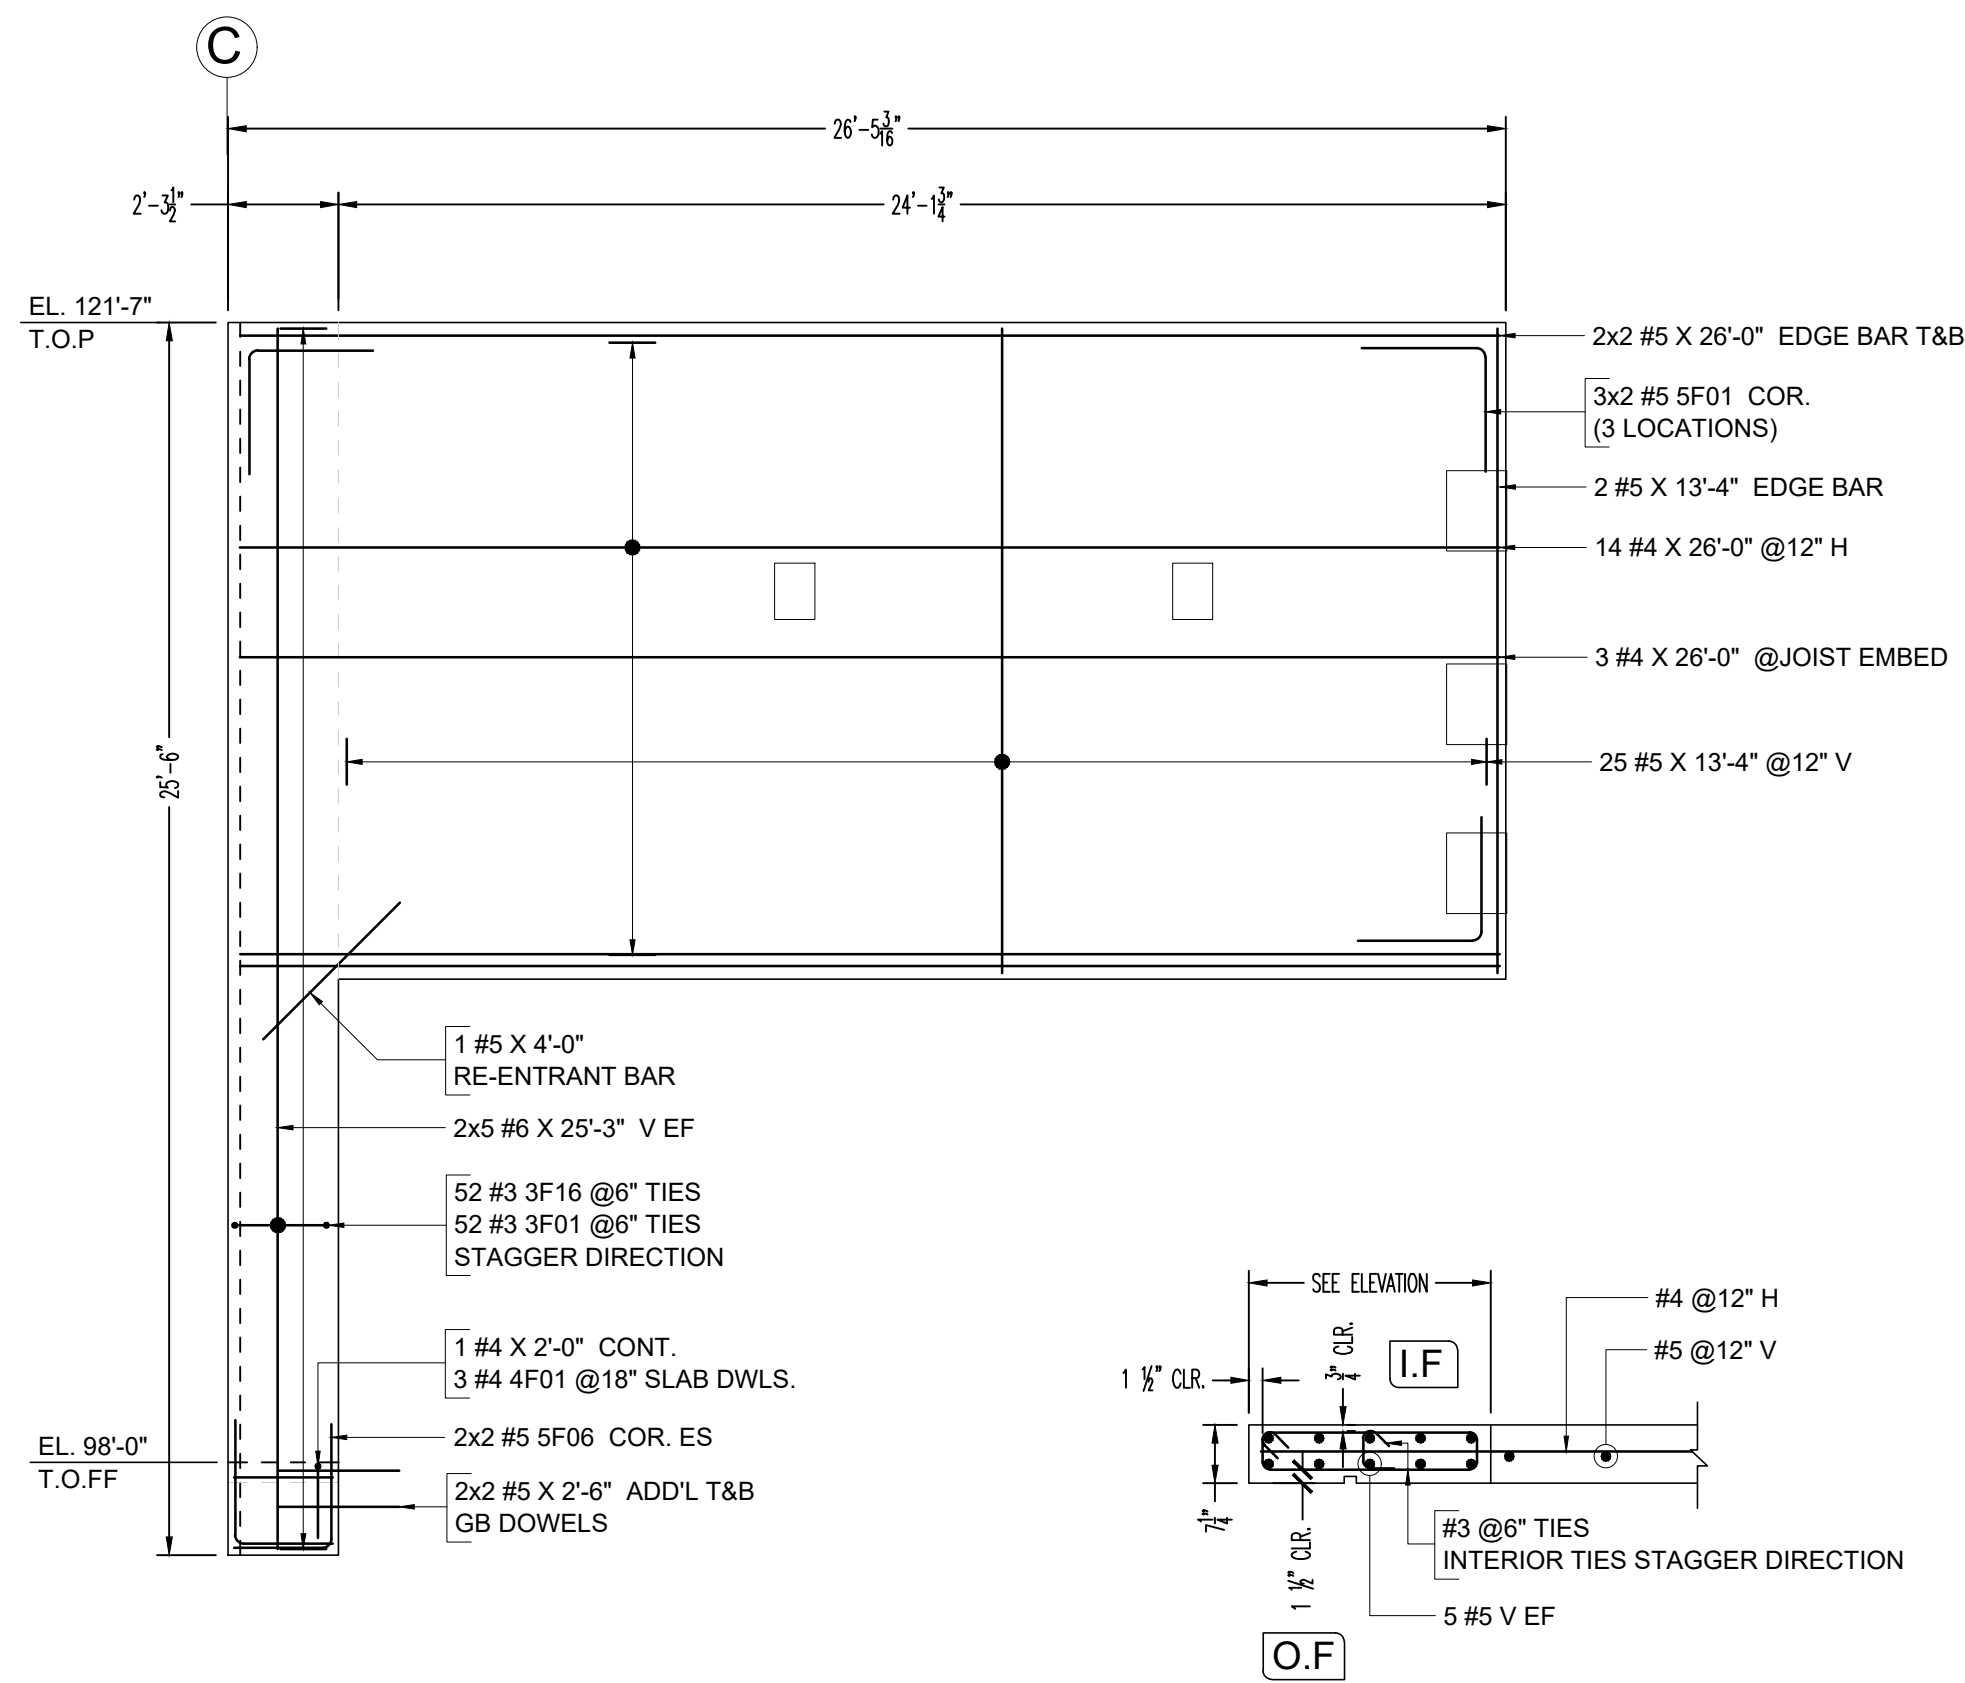


PANEL LP-13  
REF: S1.0C,S2.0C,S3.0C & S5.0C

7 1/4" THICK @PANEL LEG - OP-14 & P-15

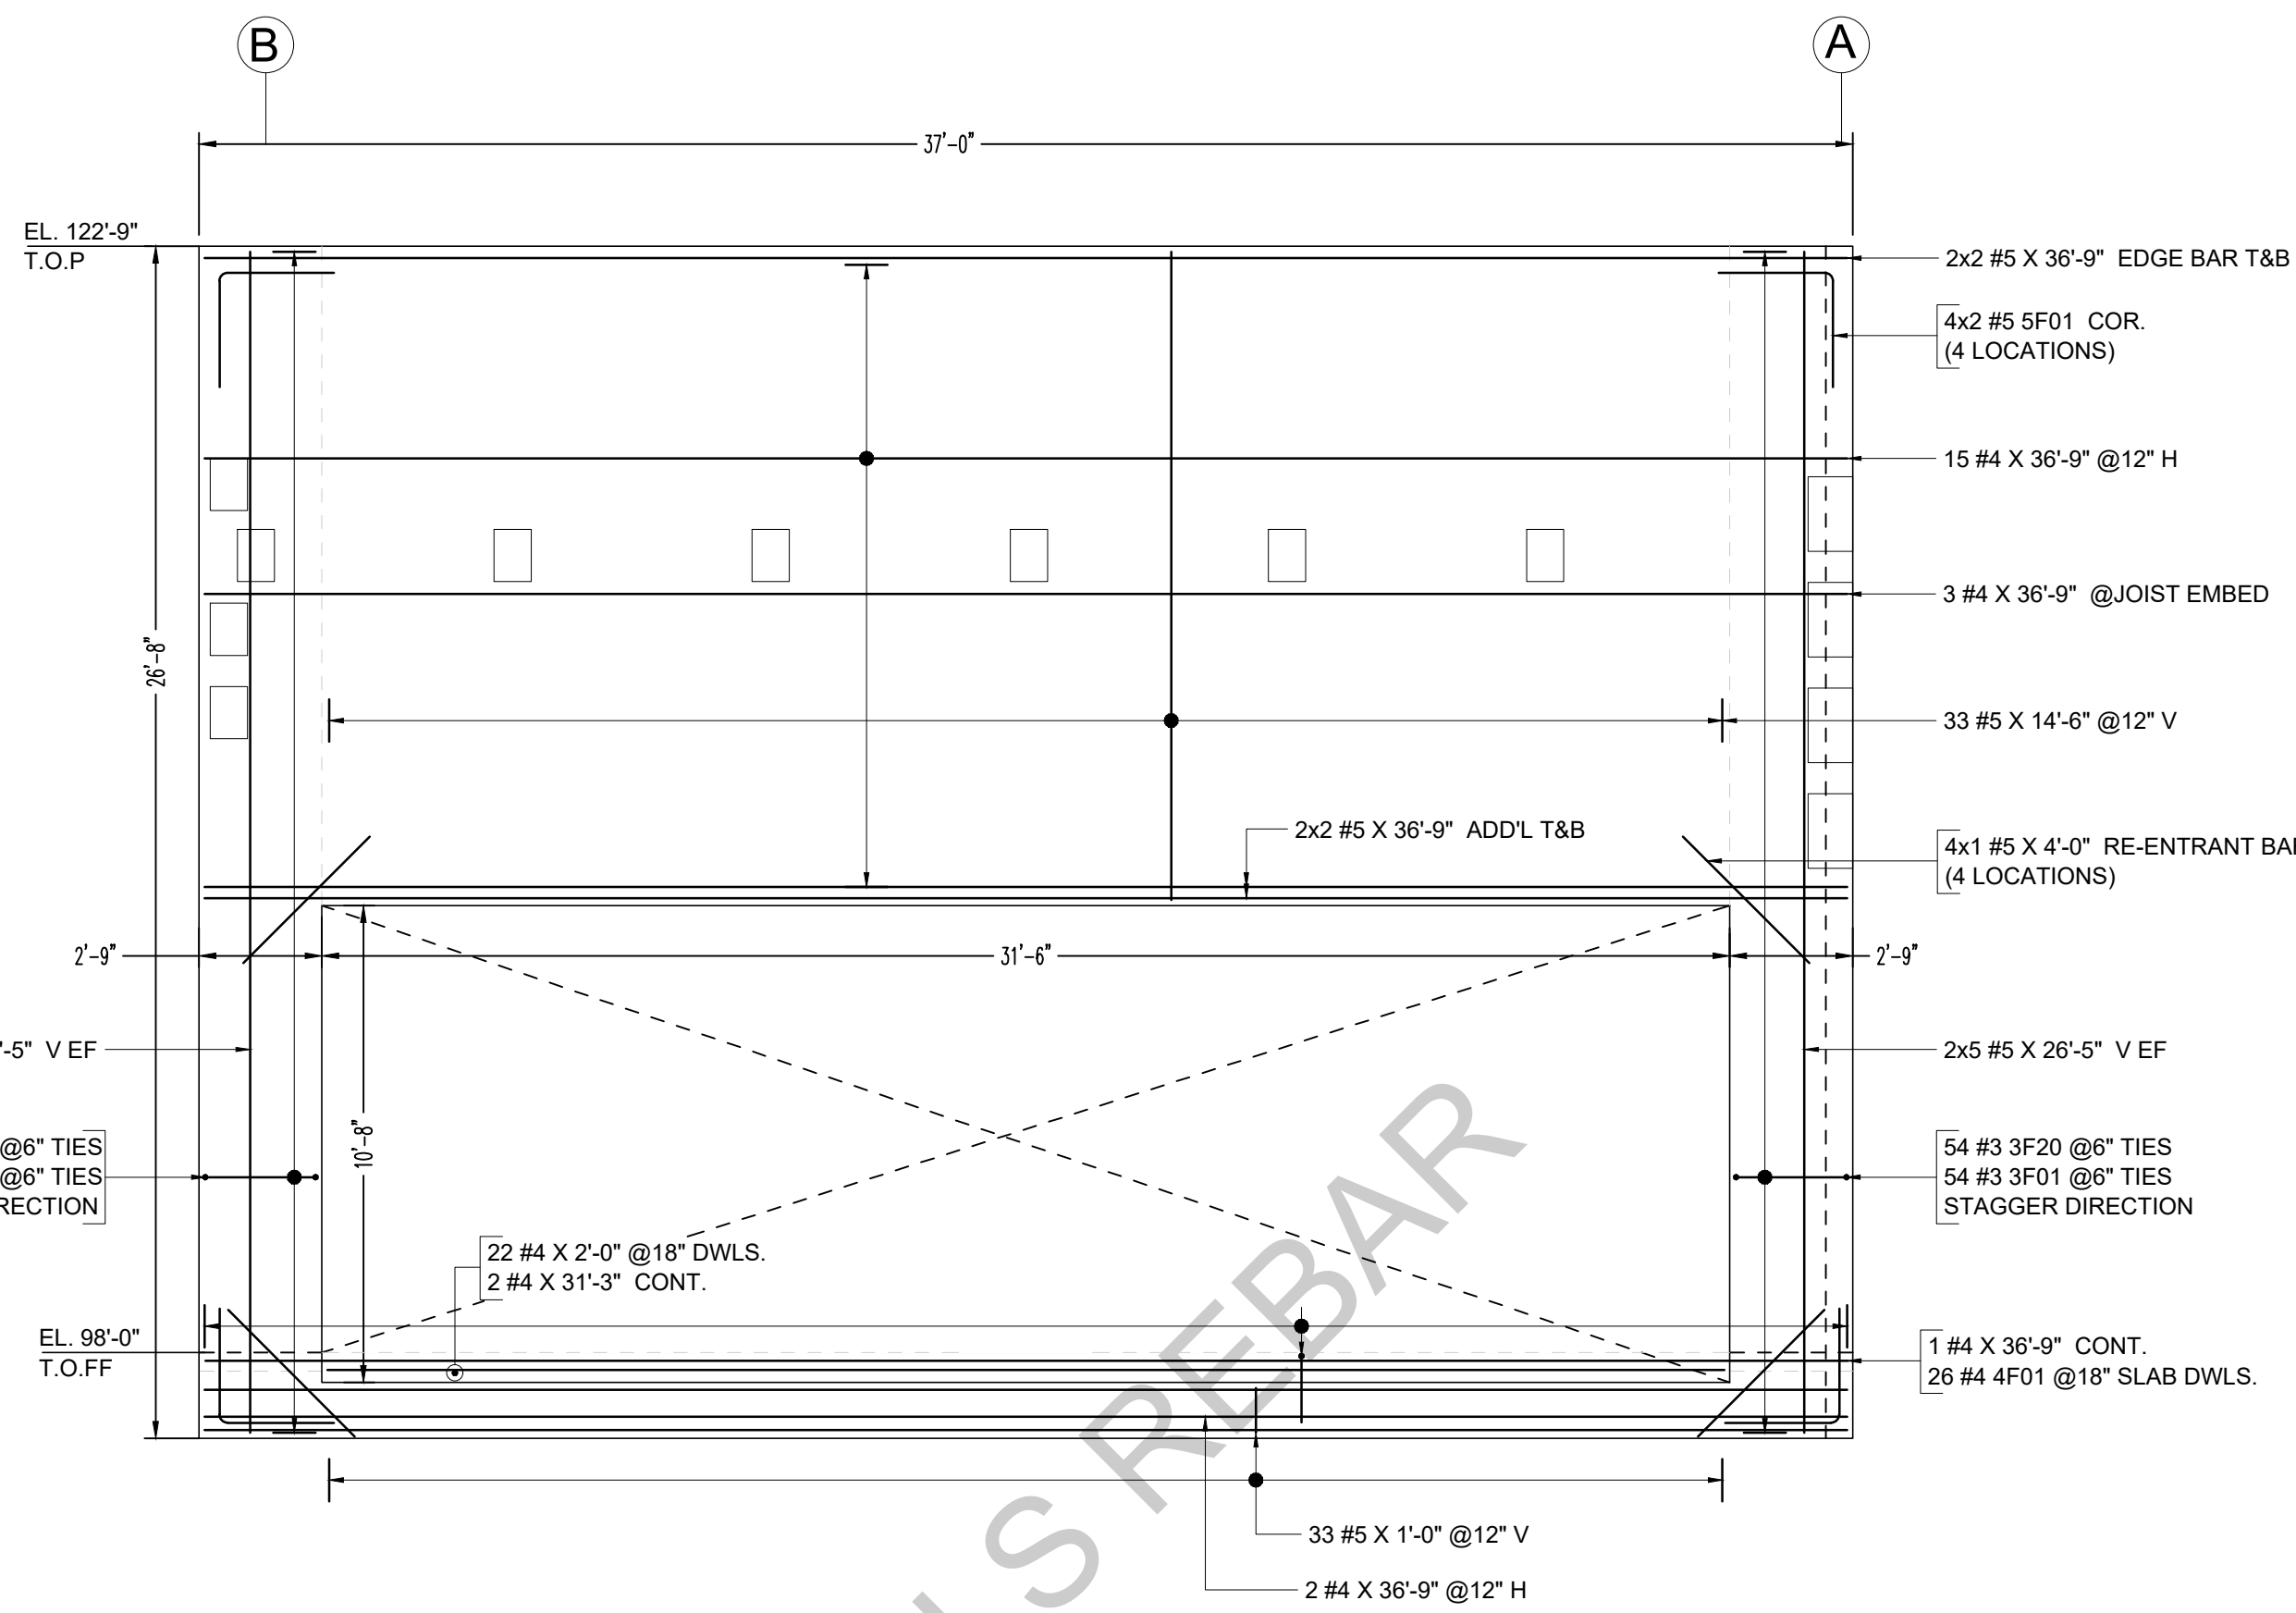

PANEL OP-14  
REF: S1.0C,S2.0C,S3.0C & S5.0C


7 1/4" THICK

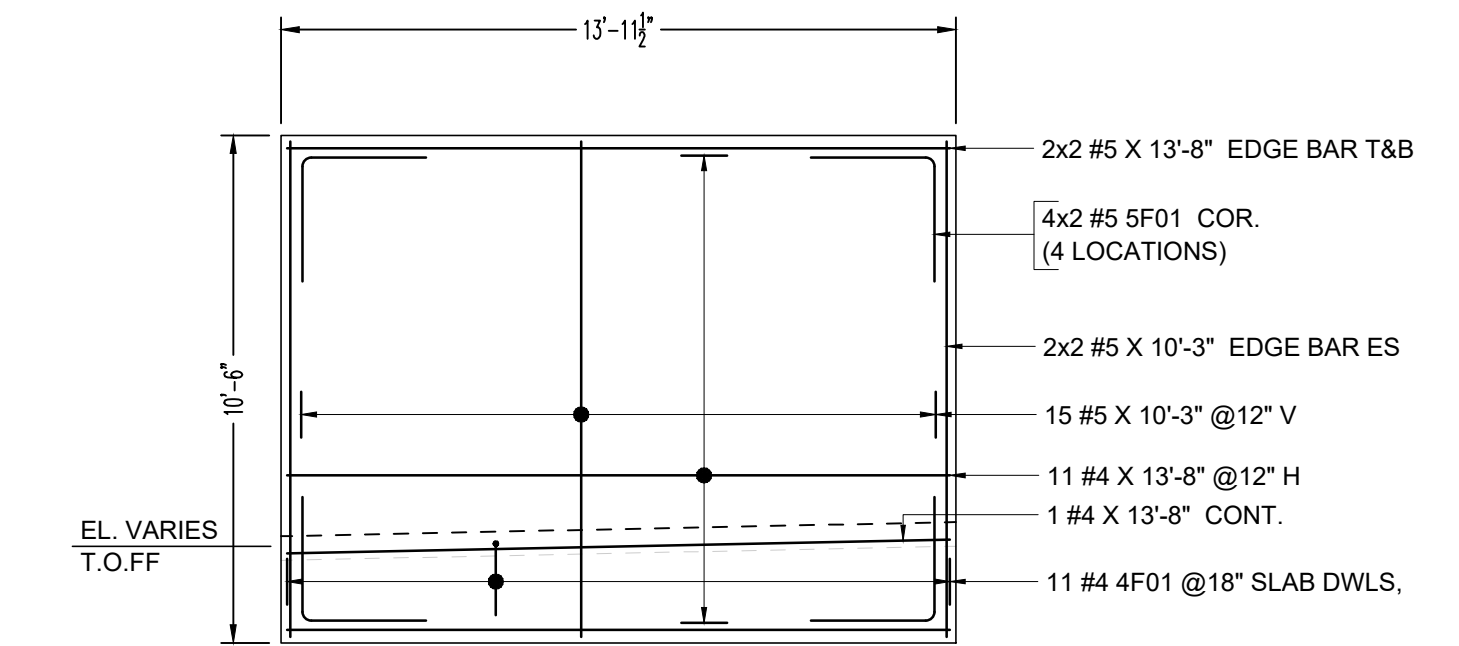

5 1/2" THICK

DP-1


REF: S1.0C,S2.0C,S3.0C & S5.0C

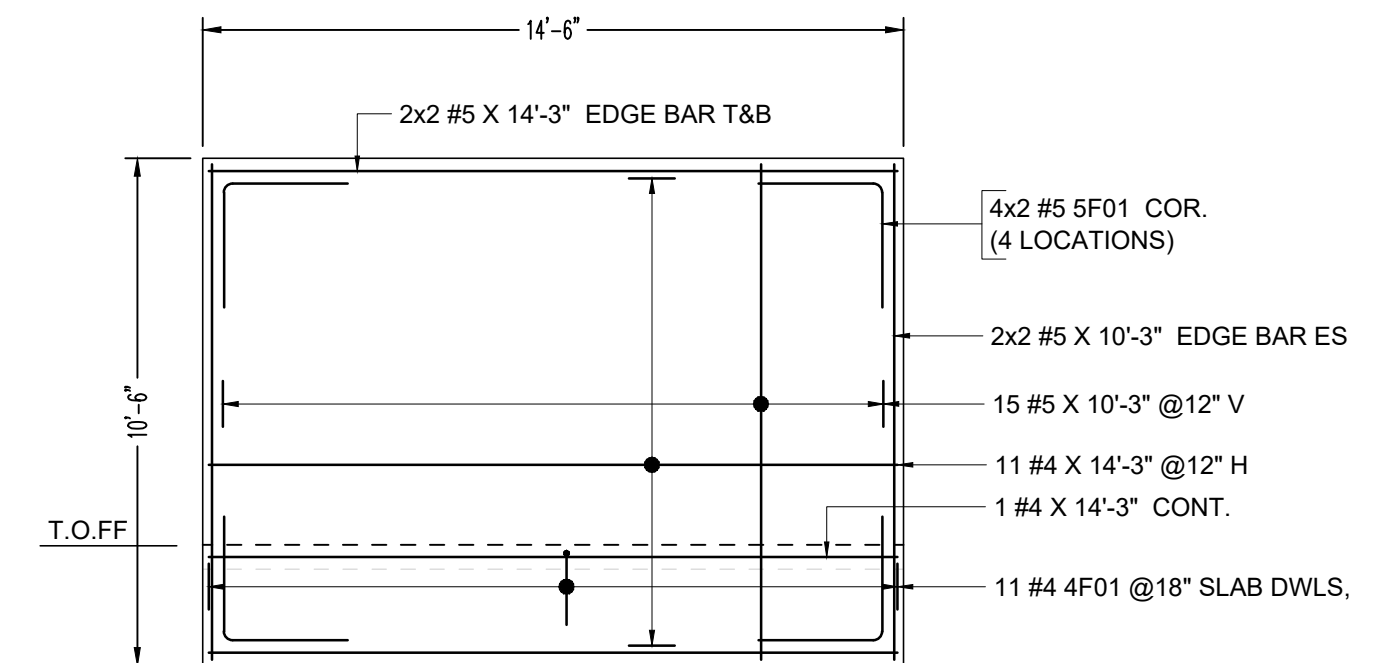

5 1/2" THICK


DP-2

REF: S1.0C,S2.0C,S3.0C & S5.0C

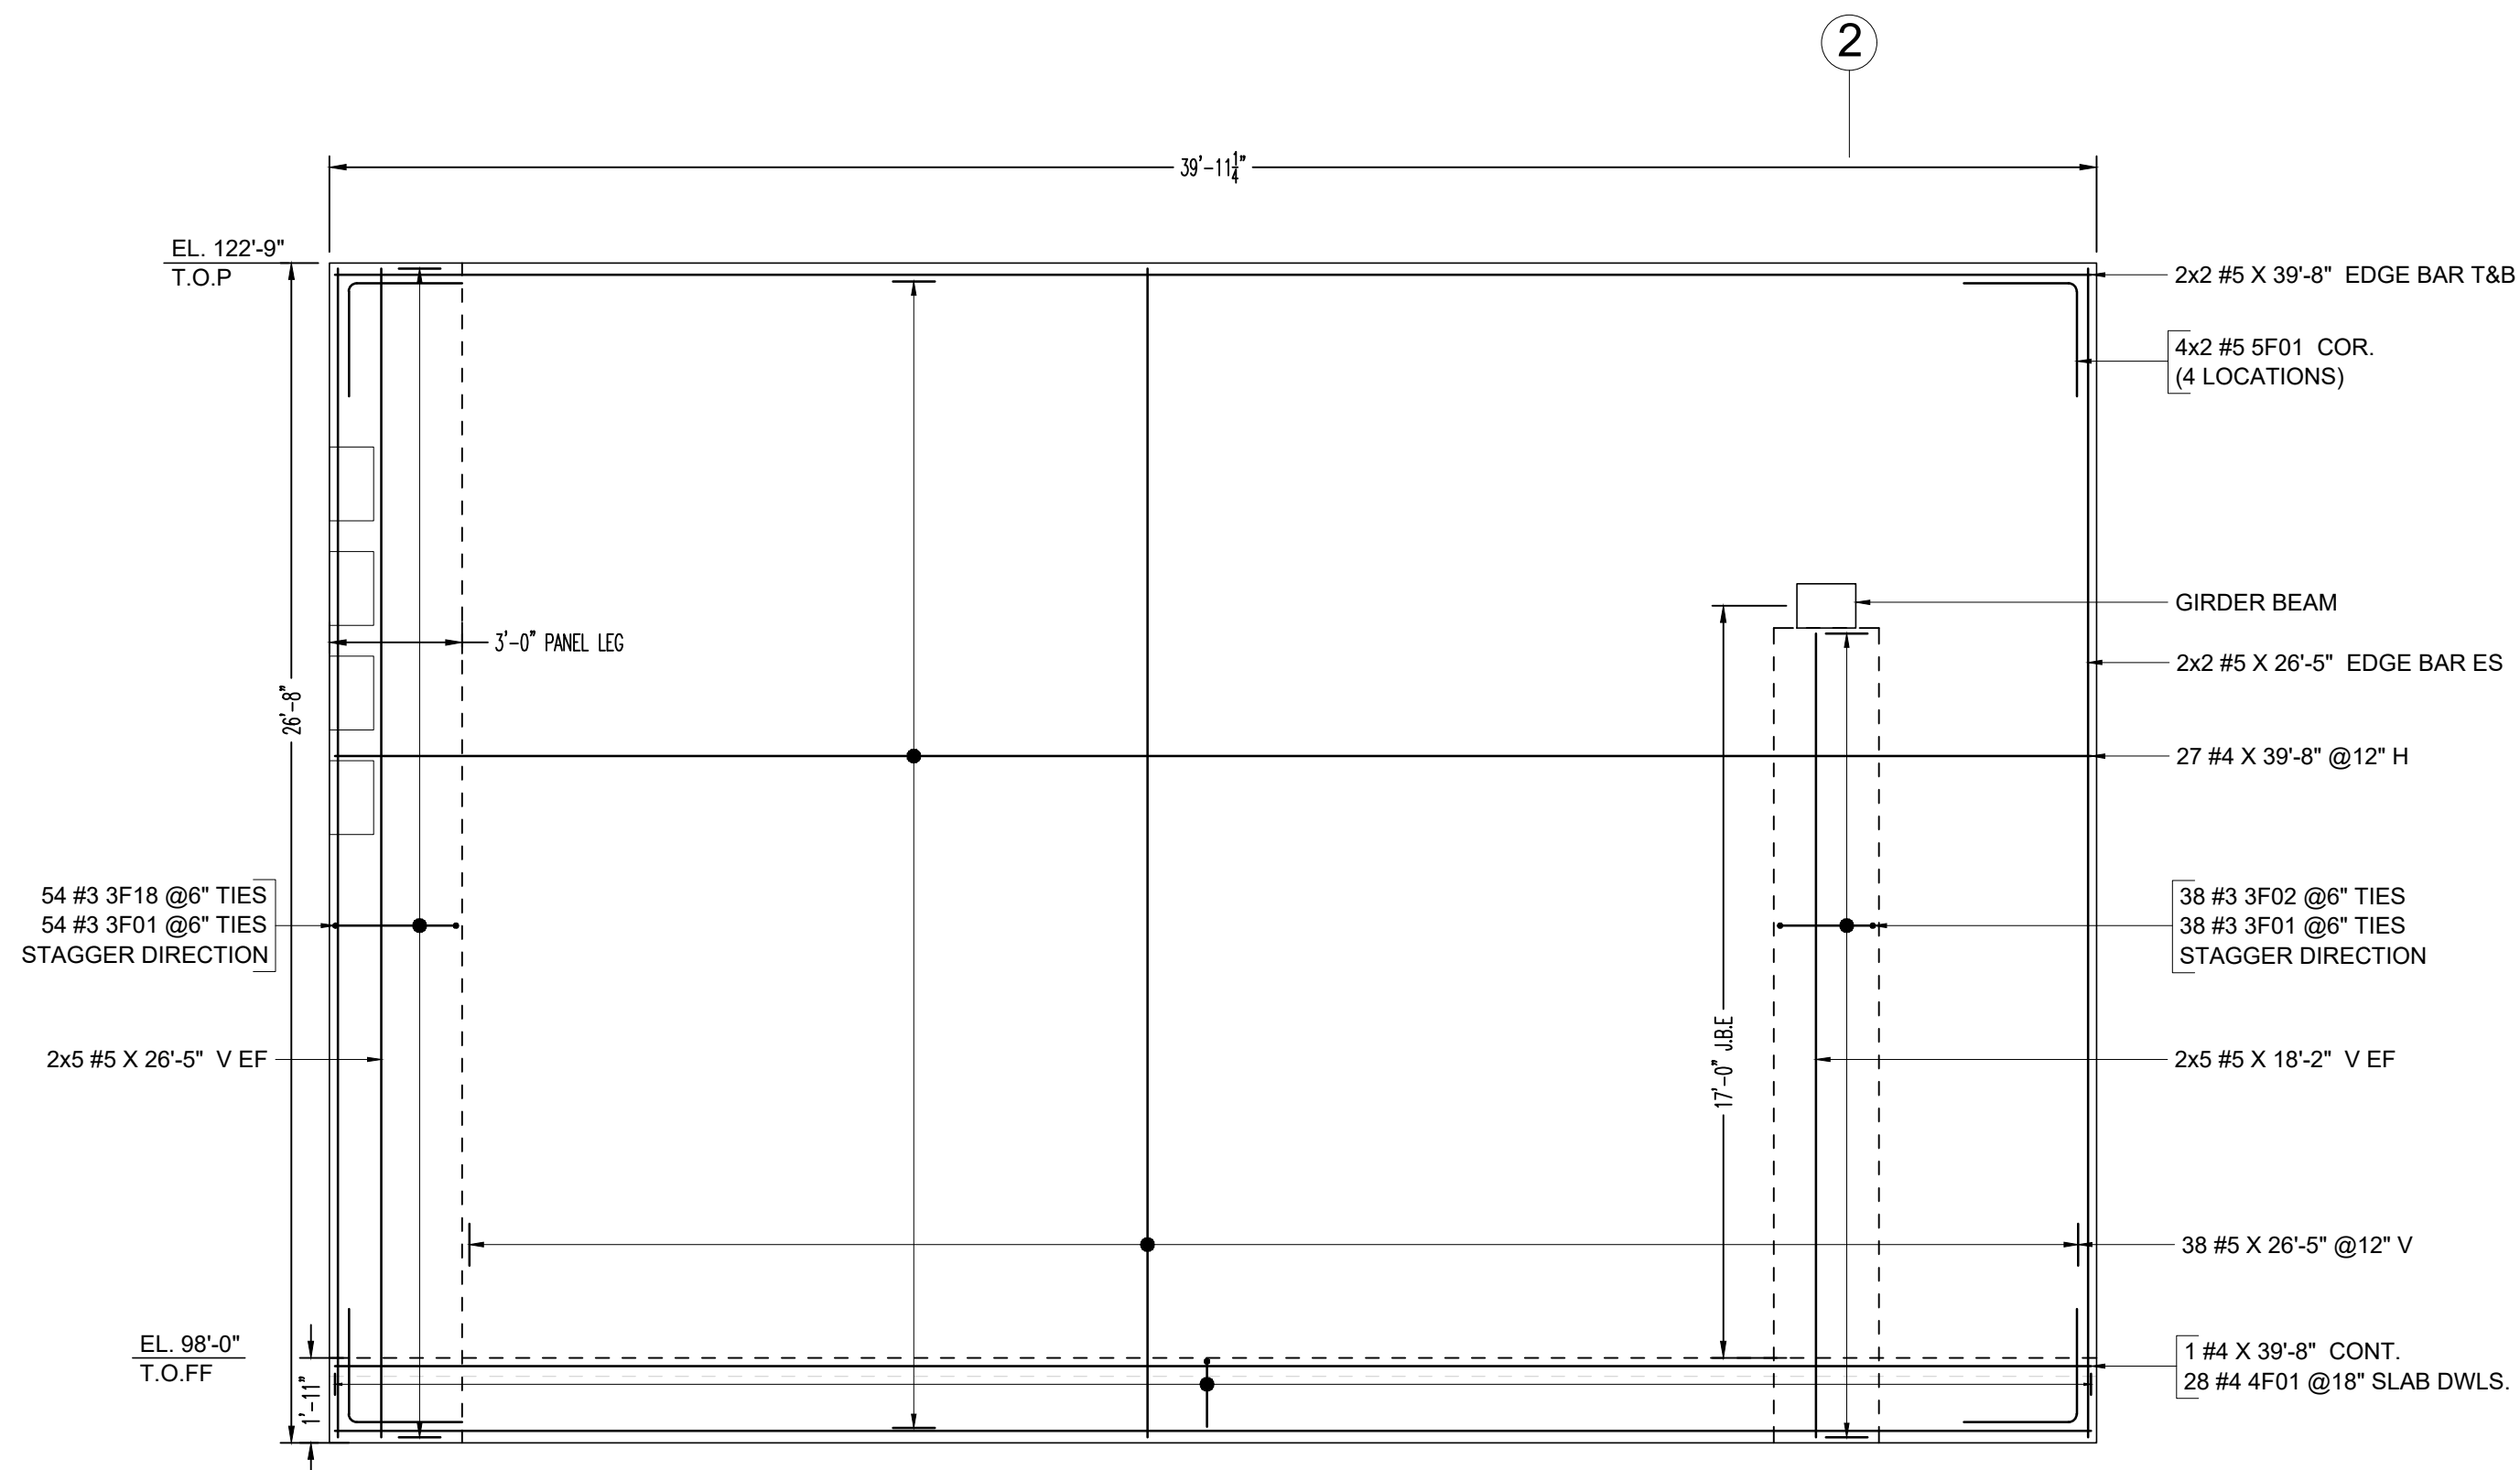


PANEL P-15  
REF: S1.0C,S2.0C,S3.0C & S5.0C

7 1/4" THICK

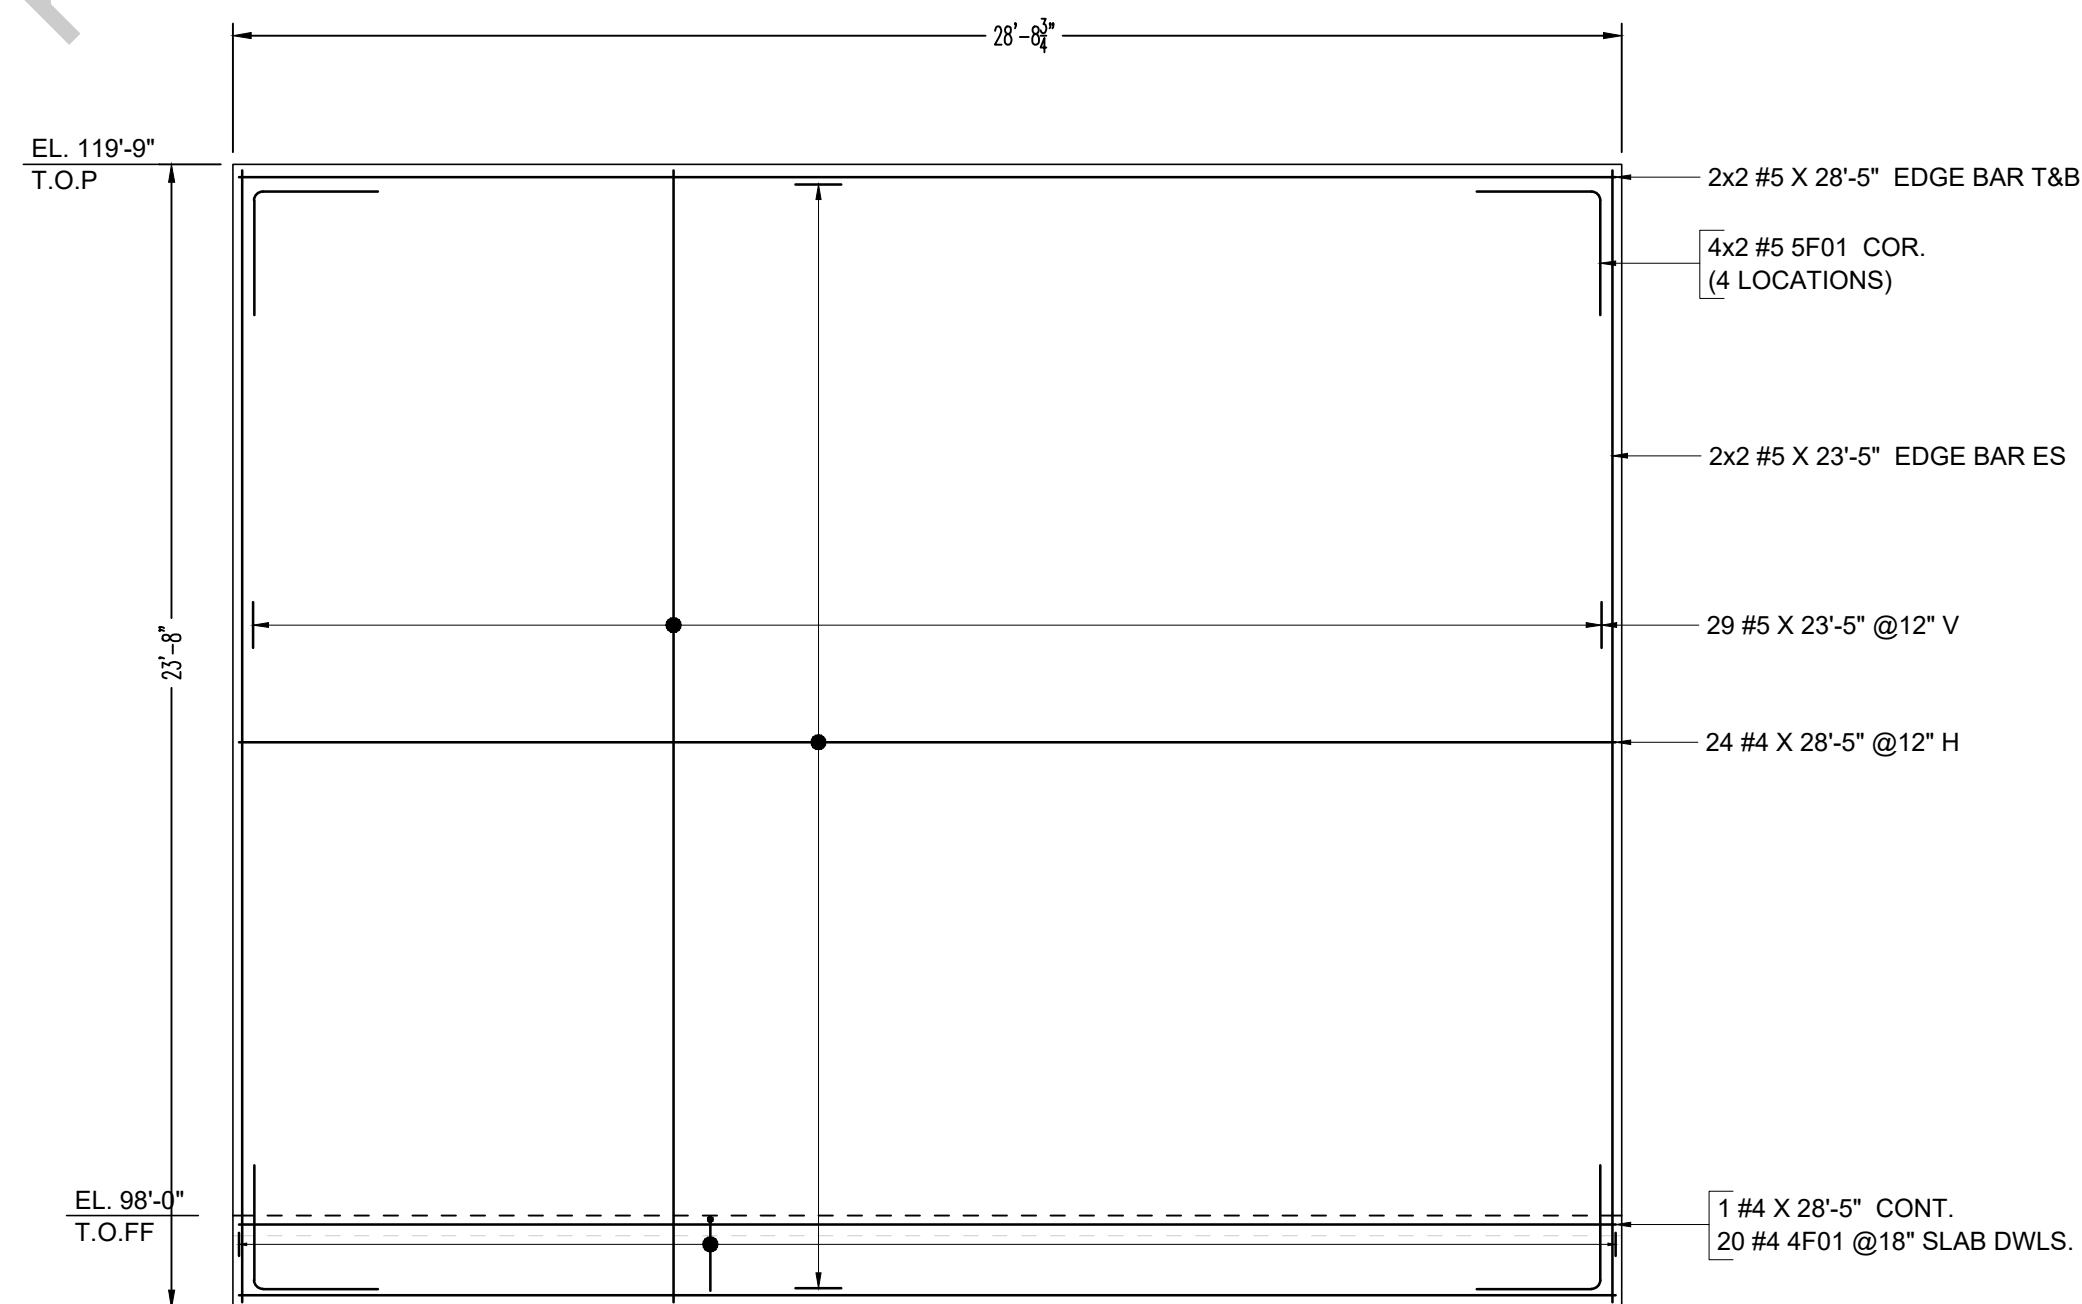

PANEL P-16  
REF: S1.0C,S2.0C,S3.0C & S5.0C

7 1/4" THICK


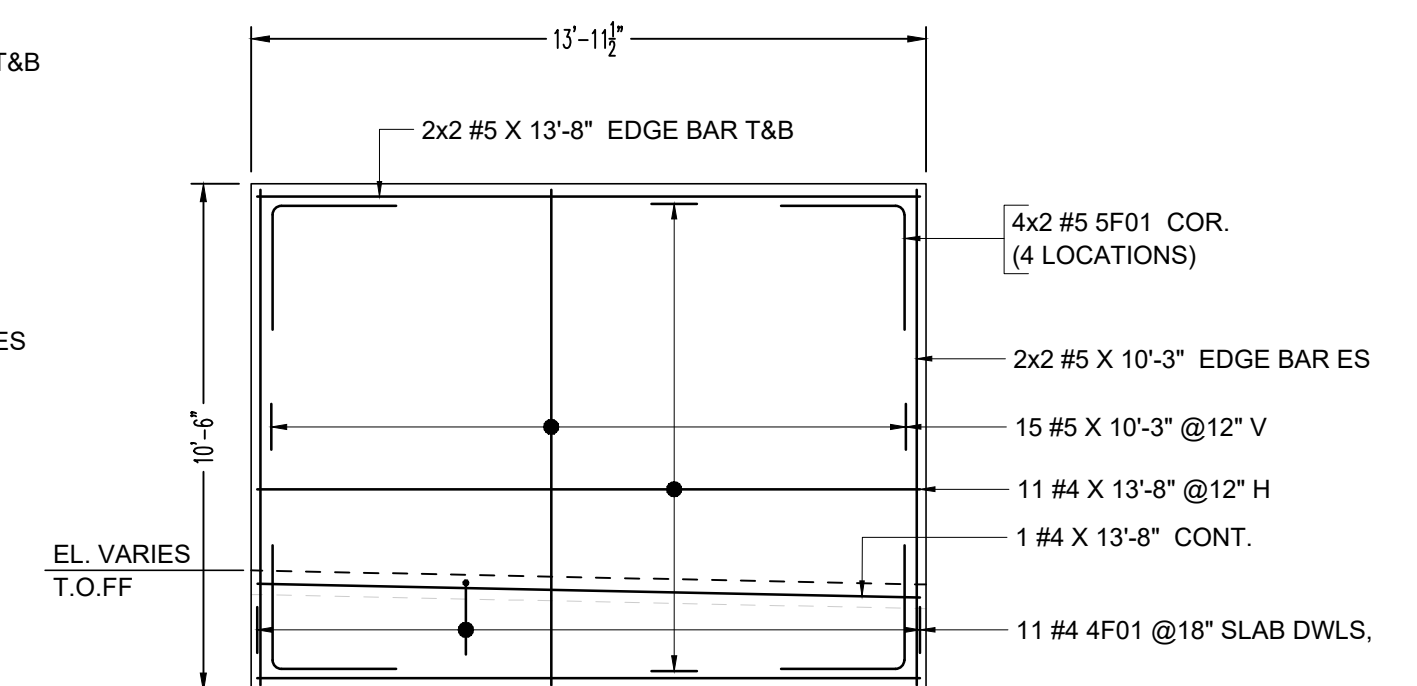


5 1/2" THICK

DP-3


REF: S1.0C,S2.0C,S3.0C & S5.0C



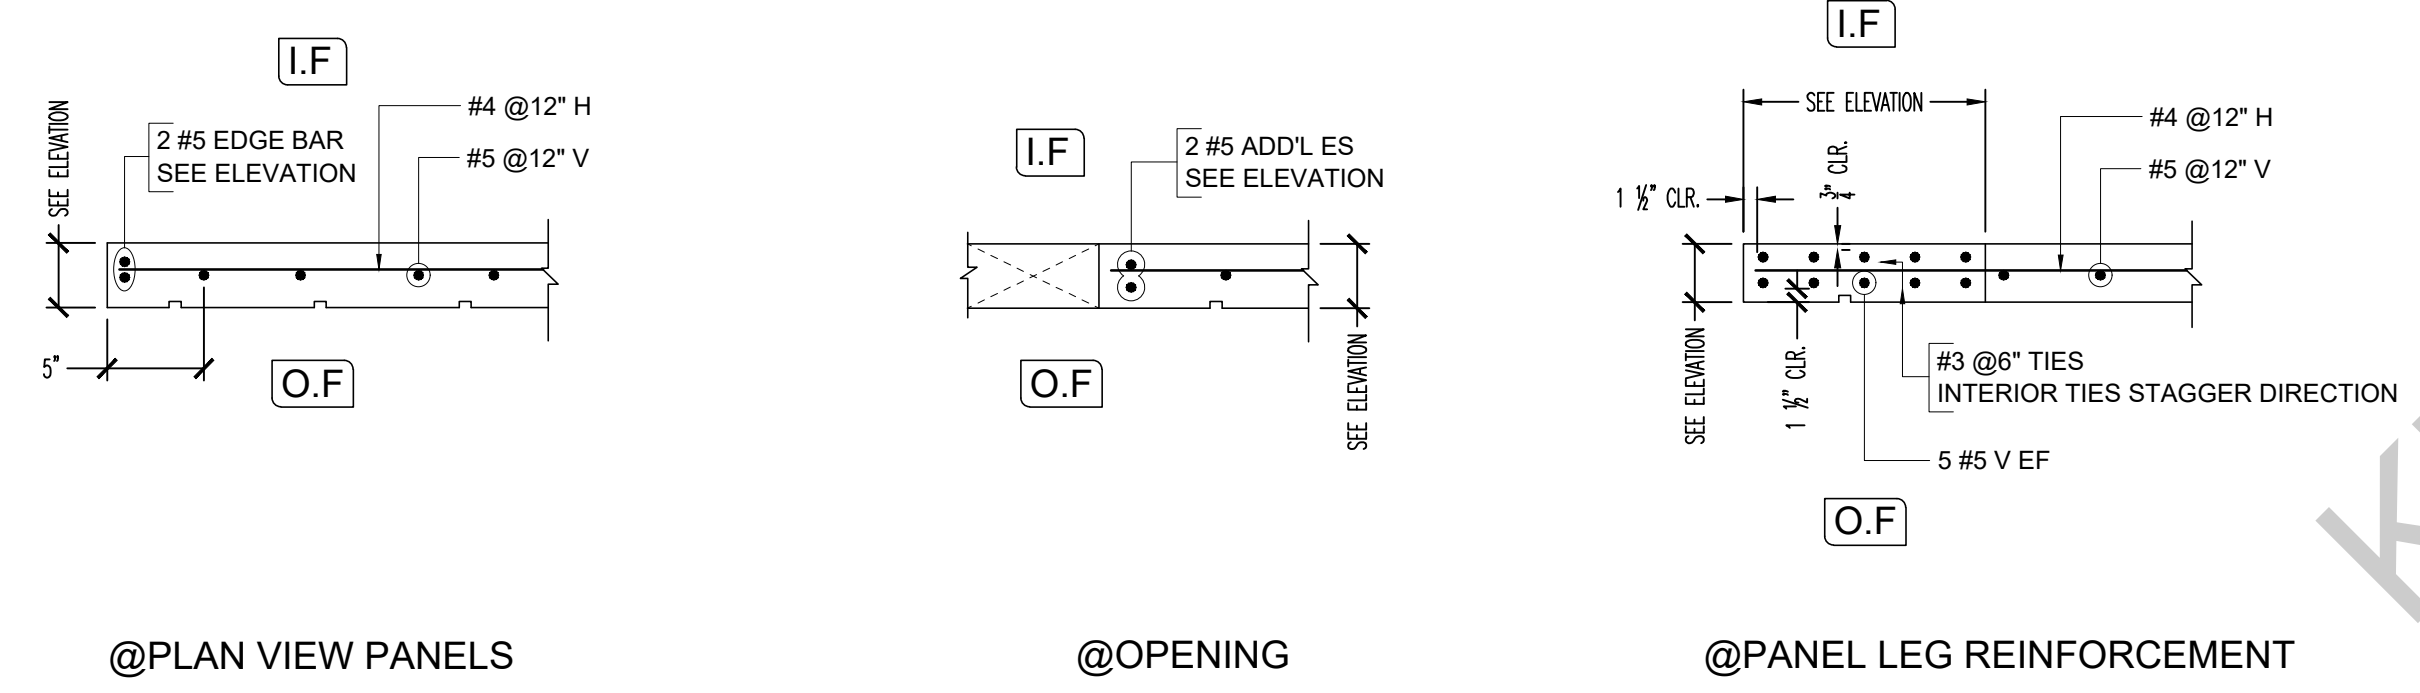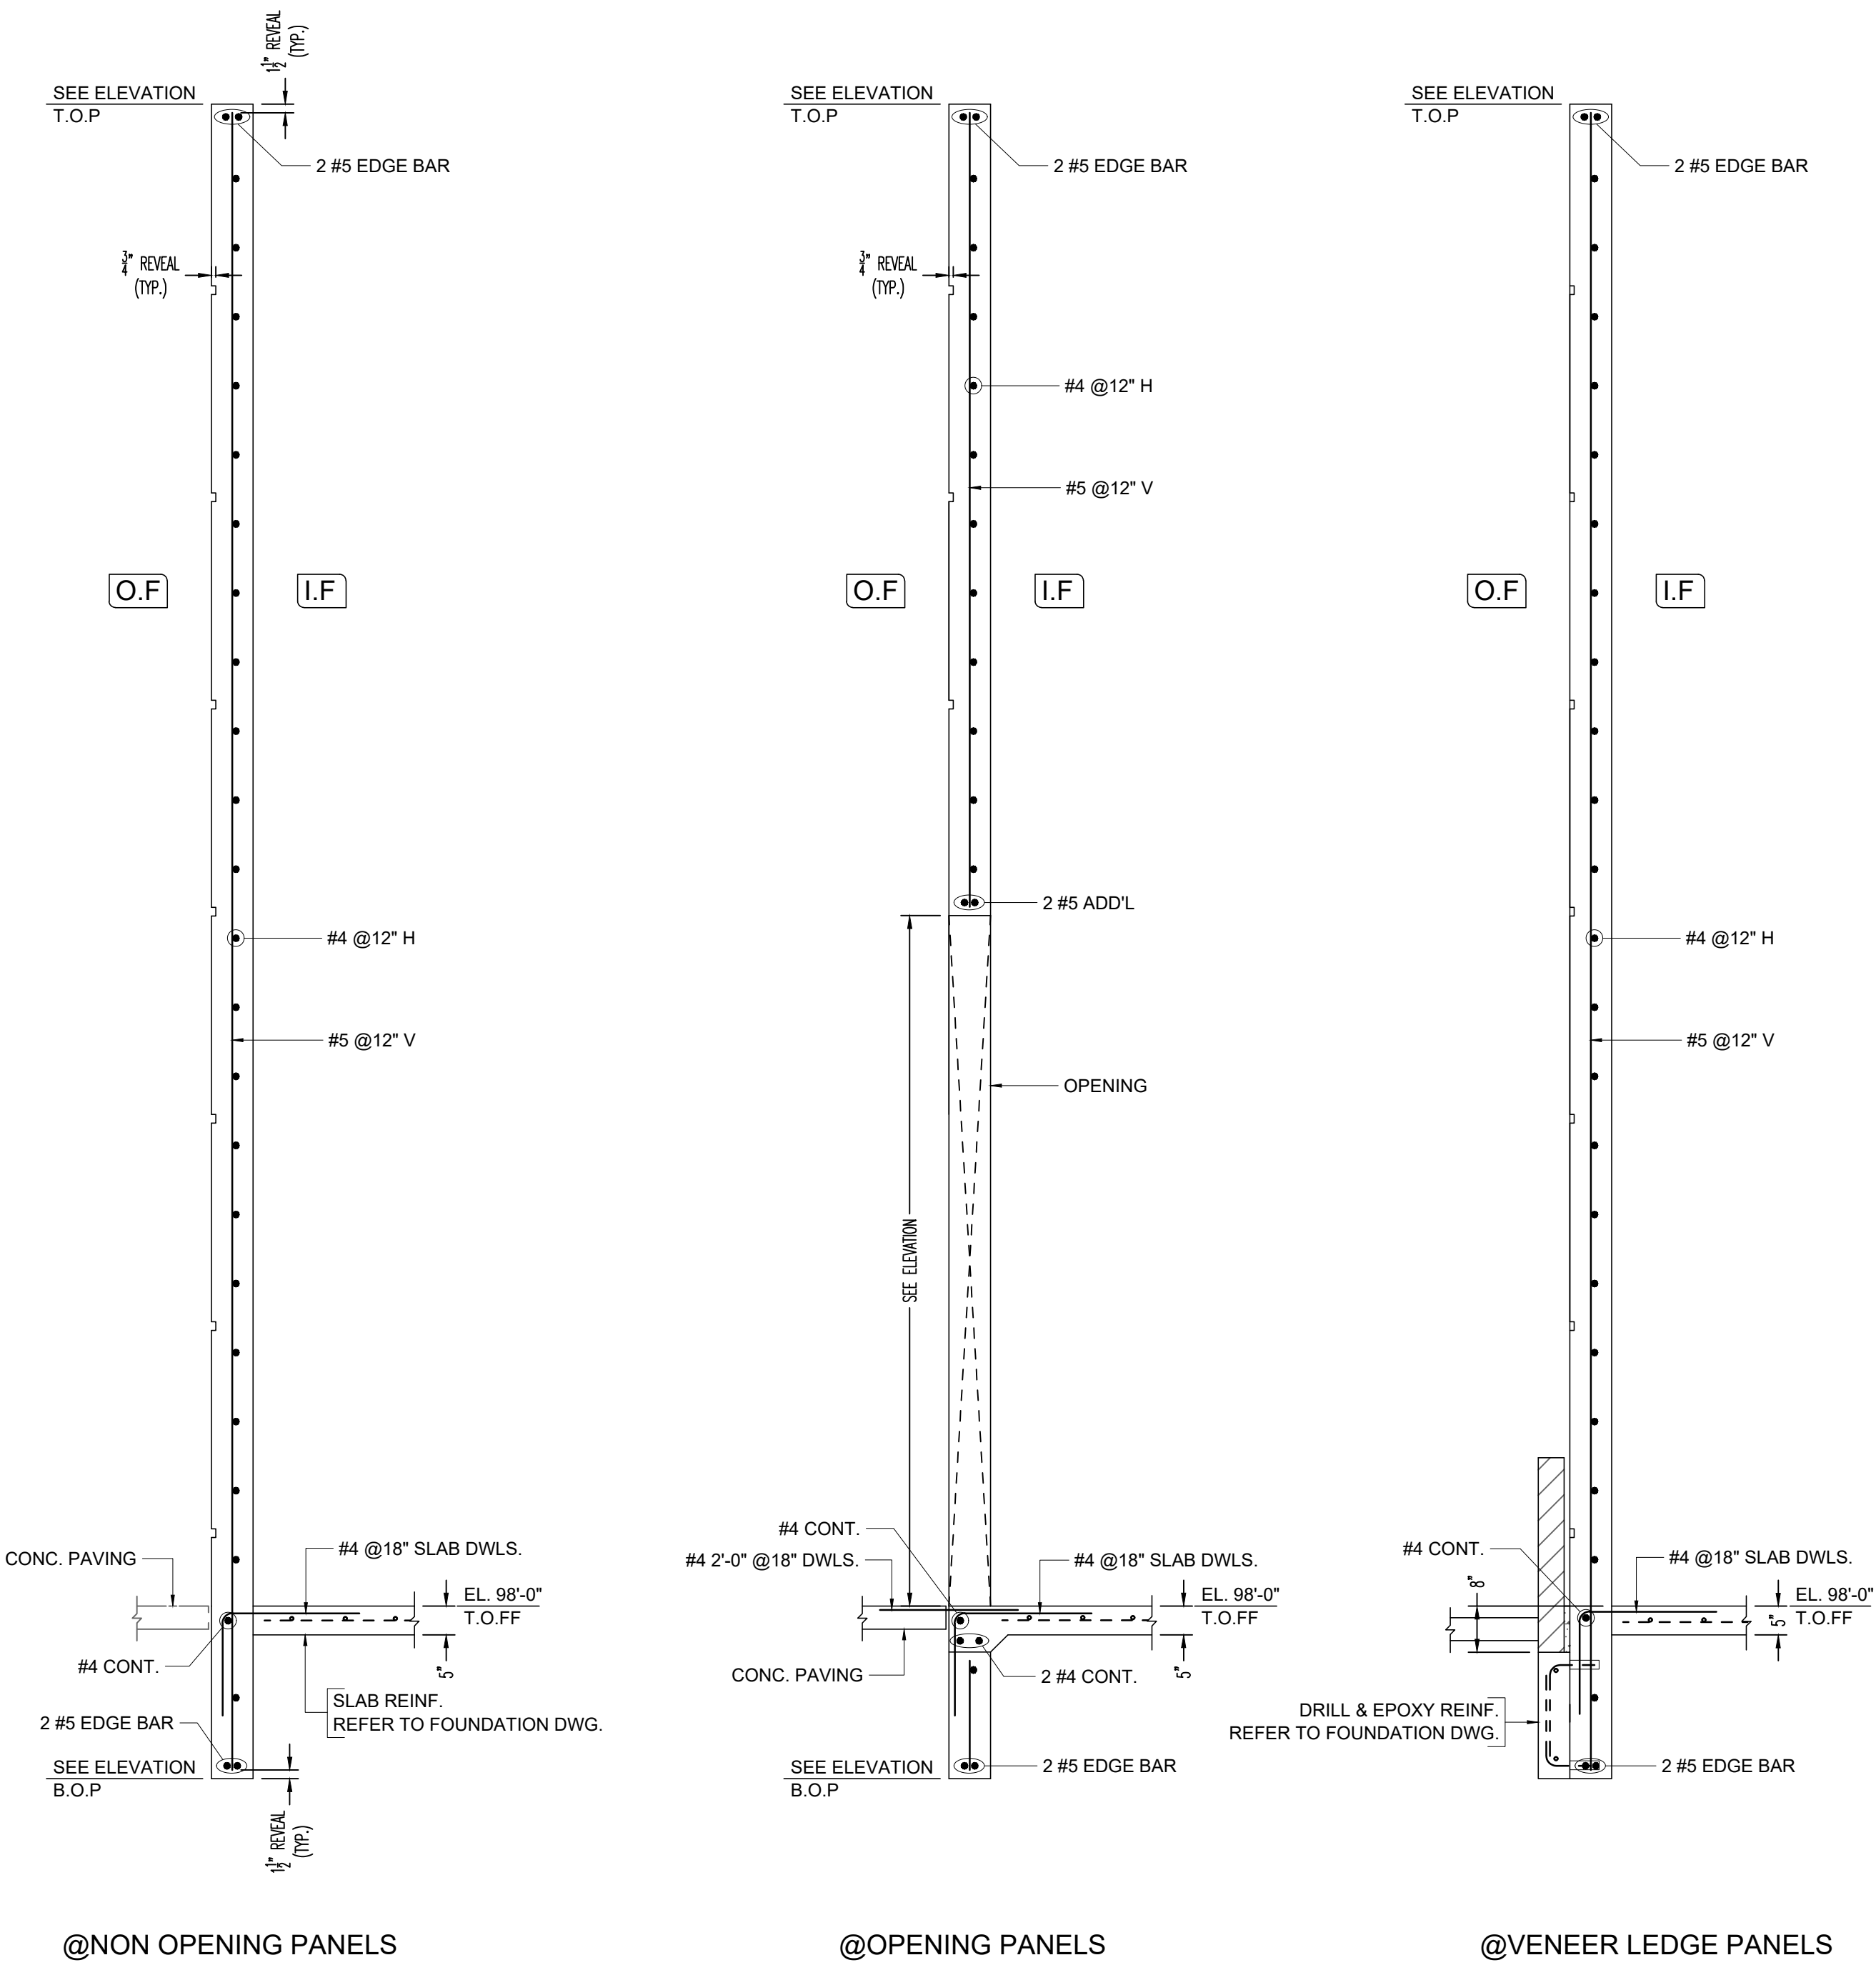

TYPICAL PANEL SECTION  
REF: S1.0C,S2.0C,S3.0C & S5.0C

| Drawing Sheet : RF-12 |     |      |              |      | BENDING DETAILS |          |          |         |         |     |       |         |     |          |          |     |
|-----------------------|-----|------|--------------|------|-----------------|----------|----------|---------|---------|-----|-------|---------|-----|----------|----------|-----|
| Bar Mark              | Qty | Size | Total Length | Type | 'A'             | 'B'      | 'C'      | 'D'     | 'E'     | 'F' | 'G'   | 'H'     | 'J' | 'K'      | 'O'      | 'R' |
| 5F14                  | 2   | #5   | 4'-7 ½"      | 3    |                 | 2'-7"    | 2'-0 ½"  |         |         |     |       | 0'-6 ½" |     | 1'-11 ¾" | 4'-6 ¾"  |     |
| 5F13                  | 2   | #5   | 4'-11 ¼"     | 3    |                 | 2'-10 ¾" | 2'-0 ½"  |         |         |     |       | 0'-6 ½" |     | 1'-11 ¾" | 4'-10 ½" |     |
| 5F01                  | 142 | #5   | 5'-2"        | 17   |                 | 2'-7"    | 2'-7"    |         |         |     |       |         |     |          |          |     |
| 5F12                  | 8   | #5   | 6'-1"        | 17   |                 | 2'-3"    | 3'-10"   |         |         |     |       |         |     |          |          |     |
| 5F11                  | 2   | #5   | 5'-7 ½"      | 17   |                 | 2'-2 ½"  | 3'-5"    |         |         |     |       |         |     |          |          |     |
| 5F10                  | 2   | #5   | 4'-7 ½"      | 17   |                 | 2'-0 ½"  | 2'-7"    |         |         |     |       |         |     |          |          |     |
| 5F09                  | 2   | #5   | 7'-4 ½"      | 17   |                 | 2'-7"    | 2'-2 ½"  | 2'-7"   |         |     |       |         |     |          |          |     |
| 5F08                  | 2   | #5   | 4'-9 ½"      | 17   |                 | 2'-2 ½"  | 2'-7"    |         |         |     |       |         |     |          |          |     |
| 5F07                  | 2   | #5   | 5'-5 ½"      | 17   |                 | 2'-0 ½"  | 3'-5"    |         |         |     |       |         |     |          |          |     |
| 5F06                  | 8   | #5   | 4'-7 ½"      | 17   |                 | 2'-7"    | 2'-0 ½"  |         |         |     |       |         |     |          |          |     |
| 3F03                  | 52  | #3   | 6'-0"        | T1   | 0'-4"           | 0'-5"    | 2'-3"    | 0'-5"   | 2'-3"   |     | 0'-4" |         |     |          |          |     |
| 3F02                  | 76  | #3   | 5'-9"        | T1   | 0'-4"           | 0'-5"    | 2'-1 ½"  | 0'-5"   | 2'-1 ½" |     | 0'-4" |         |     |          |          |     |
| 3F09                  | 52  | #3   | 5'-0 ½"      | T1   | 0'-4"           | 0'-5"    | 1'-9 ¾"  | 0'-5"   | 1'-9 ¾" |     | 0'-4" |         |     |          |          |     |
| 3F07                  | 58  | #3   | 5'-11"       | T1   | 0'-4"           | 0'-5"    | 2'-2 ½"  | 0'-5"   | 2'-2 ½" |     | 0'-4" |         |     |          |          |     |
| 3F06                  | 120 | #3   | 7'-8"        | T1   | 0'-4"           | 0'-5"    | 3'-1"    | 0'-5"   | 3'-1"   |     | 0'-4" |         |     |          |          |     |
| 4F01                  | 279 | #4   | 3'-6"        | 17   |                 | 1'-6"    | 2'-0"    |         |         |     |       |         |     |          |          |     |
| 3F16                  | 110 | #3   | 5'-2 ¾"      | T7   | 0'-4"           | 0'-5"    | 1'-11"   | 0'-4 ¾" | 1'-9 ½" |     | 0'-4" | 0'-5"   |     | 0'-1 ½"  |          |     |
| 3F08                  | 104 | #3   | 4'-1 ½"      | T7   | 0'-4"           | 0'-5"    | 1'-5 ¾"  | 0'-5 ¾" | 1'-2"   |     | 0'-4" | 0'-5"   |     | 0'-3 ¾"  |          |     |
| 3F01                  | 783 | #3   | 1'-1"        | T9   | 0'-4"           | 0'-5"    |          |         |         |     | 0'-4" |         |     |          |          |     |
| 3F19                  | 49  | #3   | 5'-1 ¾"      | T7   | 0'-4"           | 0'-5"    | 1'-10 ¾" | 0'-4 ¾" | 1'-9"   |     | 0'-4" | 0'-5"   |     | 0'-1 ½"  |          |     |
| 3F18                  | 54  | #3   | 7'-0"        | T1   | 0'-4"           | 0'-5"    | 2'-9"    | 0'-5"   | 2'-9"   |     | 0'-4" |         |     |          |          |     |
| 5F16                  | 2   | #5   | 4'-7 ½"      | 3    |                 | 2'-0 ¾"  | 2'-6 ¾"  |         |         |     |       | 0'-8"   |     | 2'-5 ¾"  | 4'-6 ¾"  |     |
| 5F18                  | 2   | #5   | 5'-6 ¾"      | 3    |                 | 3'-5 ¾"  | 2'-0 ½"  |         |         |     |       | 0'-6 ½" |     | 1'-11 ¾" | 5'-5 ½"  |     |
| 3F20                  | 108 | #3   | 6'-6"        | T1   | 0'-4"           | 0'-5"    | 2'-6"    | 0'-5"   | 2'-6"   |     | 0'-4" |         |     |          |          |     |

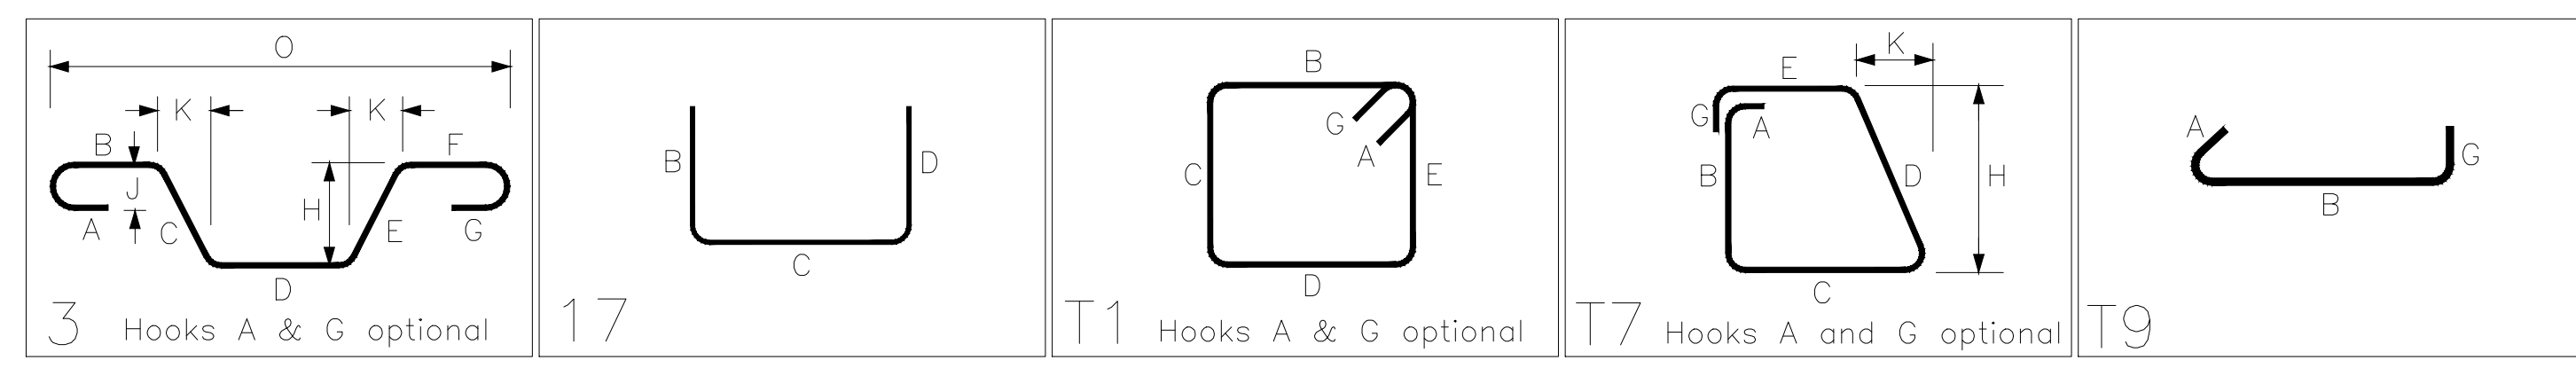

| LAP SCHEDULE FOR PANELS (CLASS-B) |          |       |
|-----------------------------------|----------|-------|
| SIZE                              | 4000 PSI |       |
|                                   | TOP      | OTHER |
| #3                                | 24"      | 19"   |
| #4                                | 32"      | 25"   |
| #5                                | 40"      | 31"   |
| #6                                | 48"      | 37"   |
| #7                                | 70"      | 54"   |
| #8                                | 80"      | 62"   |
| #9                                | 91"      | 70"   |
| #10                               | 102"     | 79"   |
| #11                               | 113"     | 87"   |

- NOTES:-**
- TYPICAL CLEARANCES  
A). END - 1 1/2"  
@ PANEL LEG  
B). INNERFACE - 3/4"  
C). OUTERFACE - 1 1/2"  
D). END - 1 1/2"
  - A/E/C PLEASE VERIFY THE ALL CLOUDED ITEMS
  - PROVIDE FIELD CUT AS REQUIRED LOCATIONS
  - BARS TO BE PLACED AT EQUAL SPACING U.O.N.
  - TILT HOOK TO ACCOMODATE THE COVER, IF NEED

ALL BARS ARE ASTM A615 GRADE 60 BLACK