


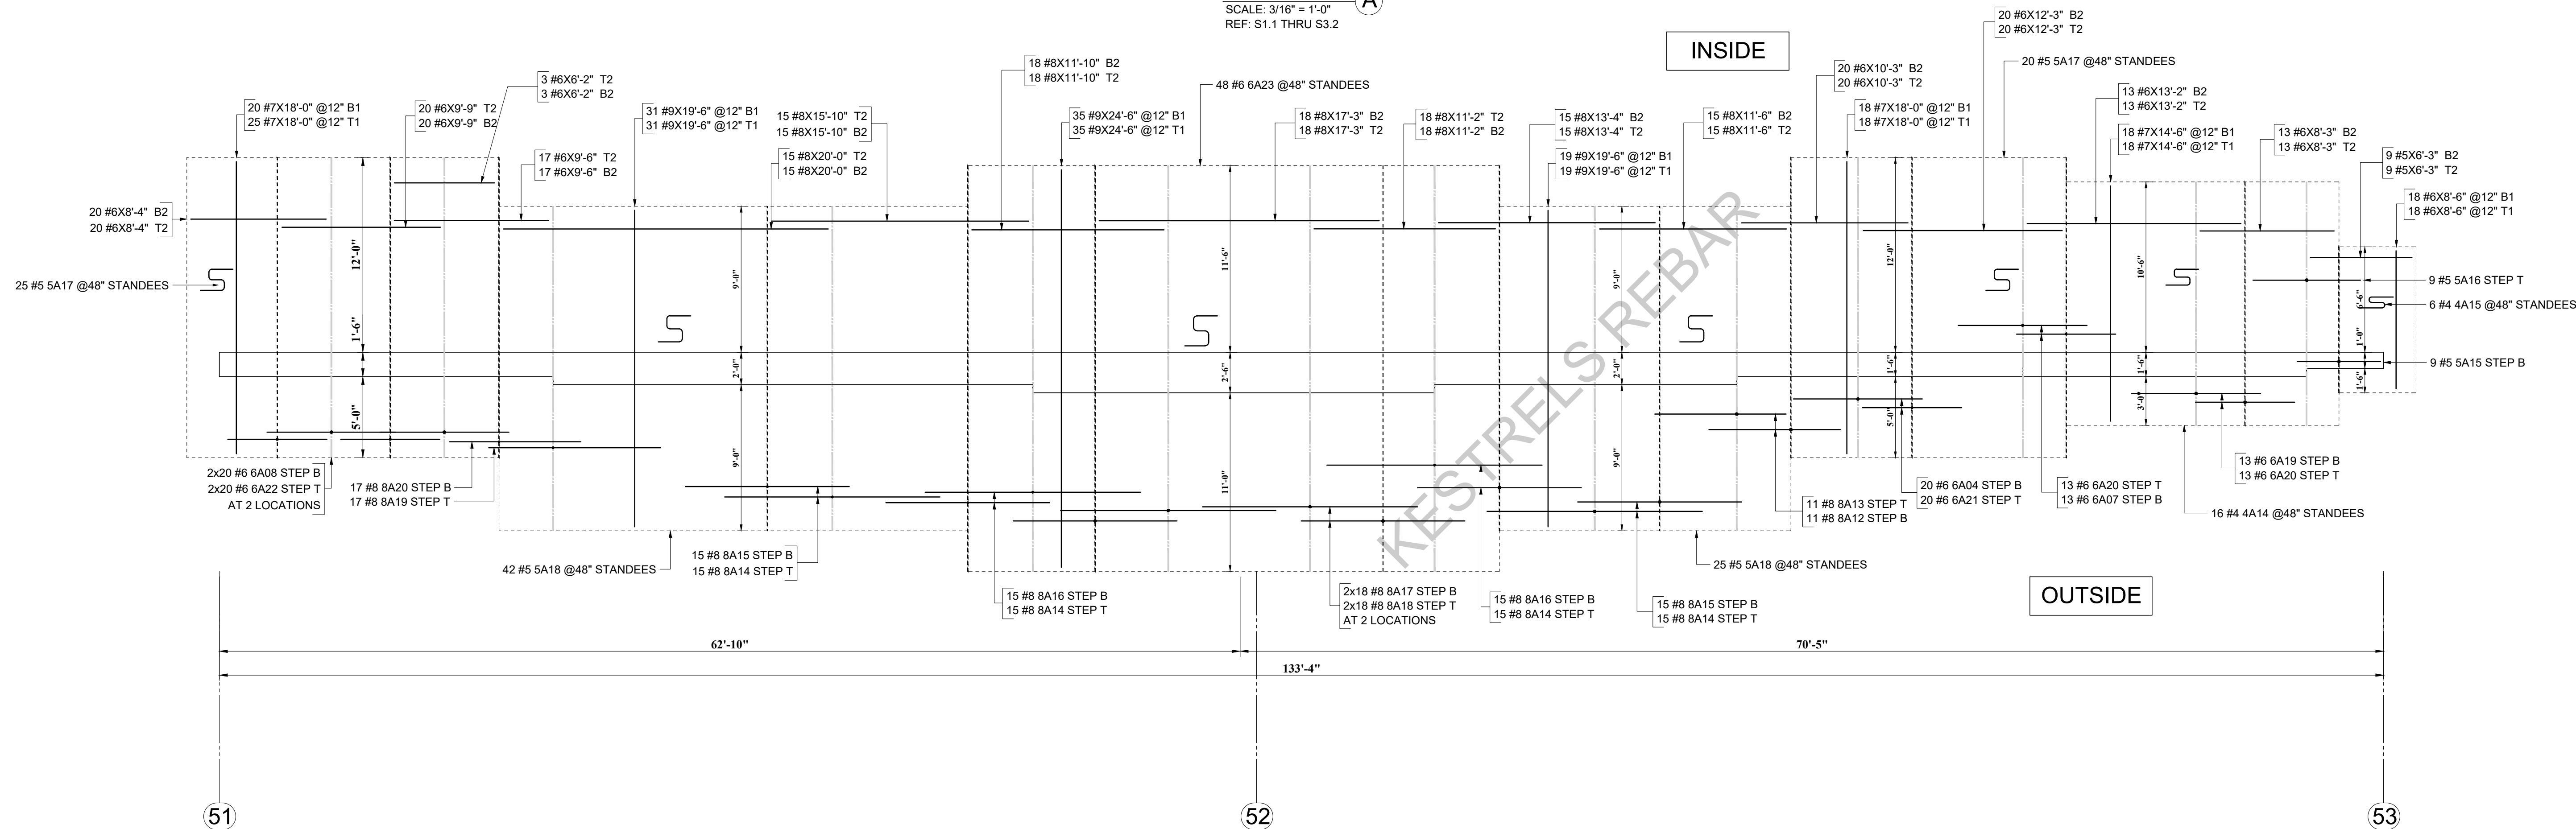


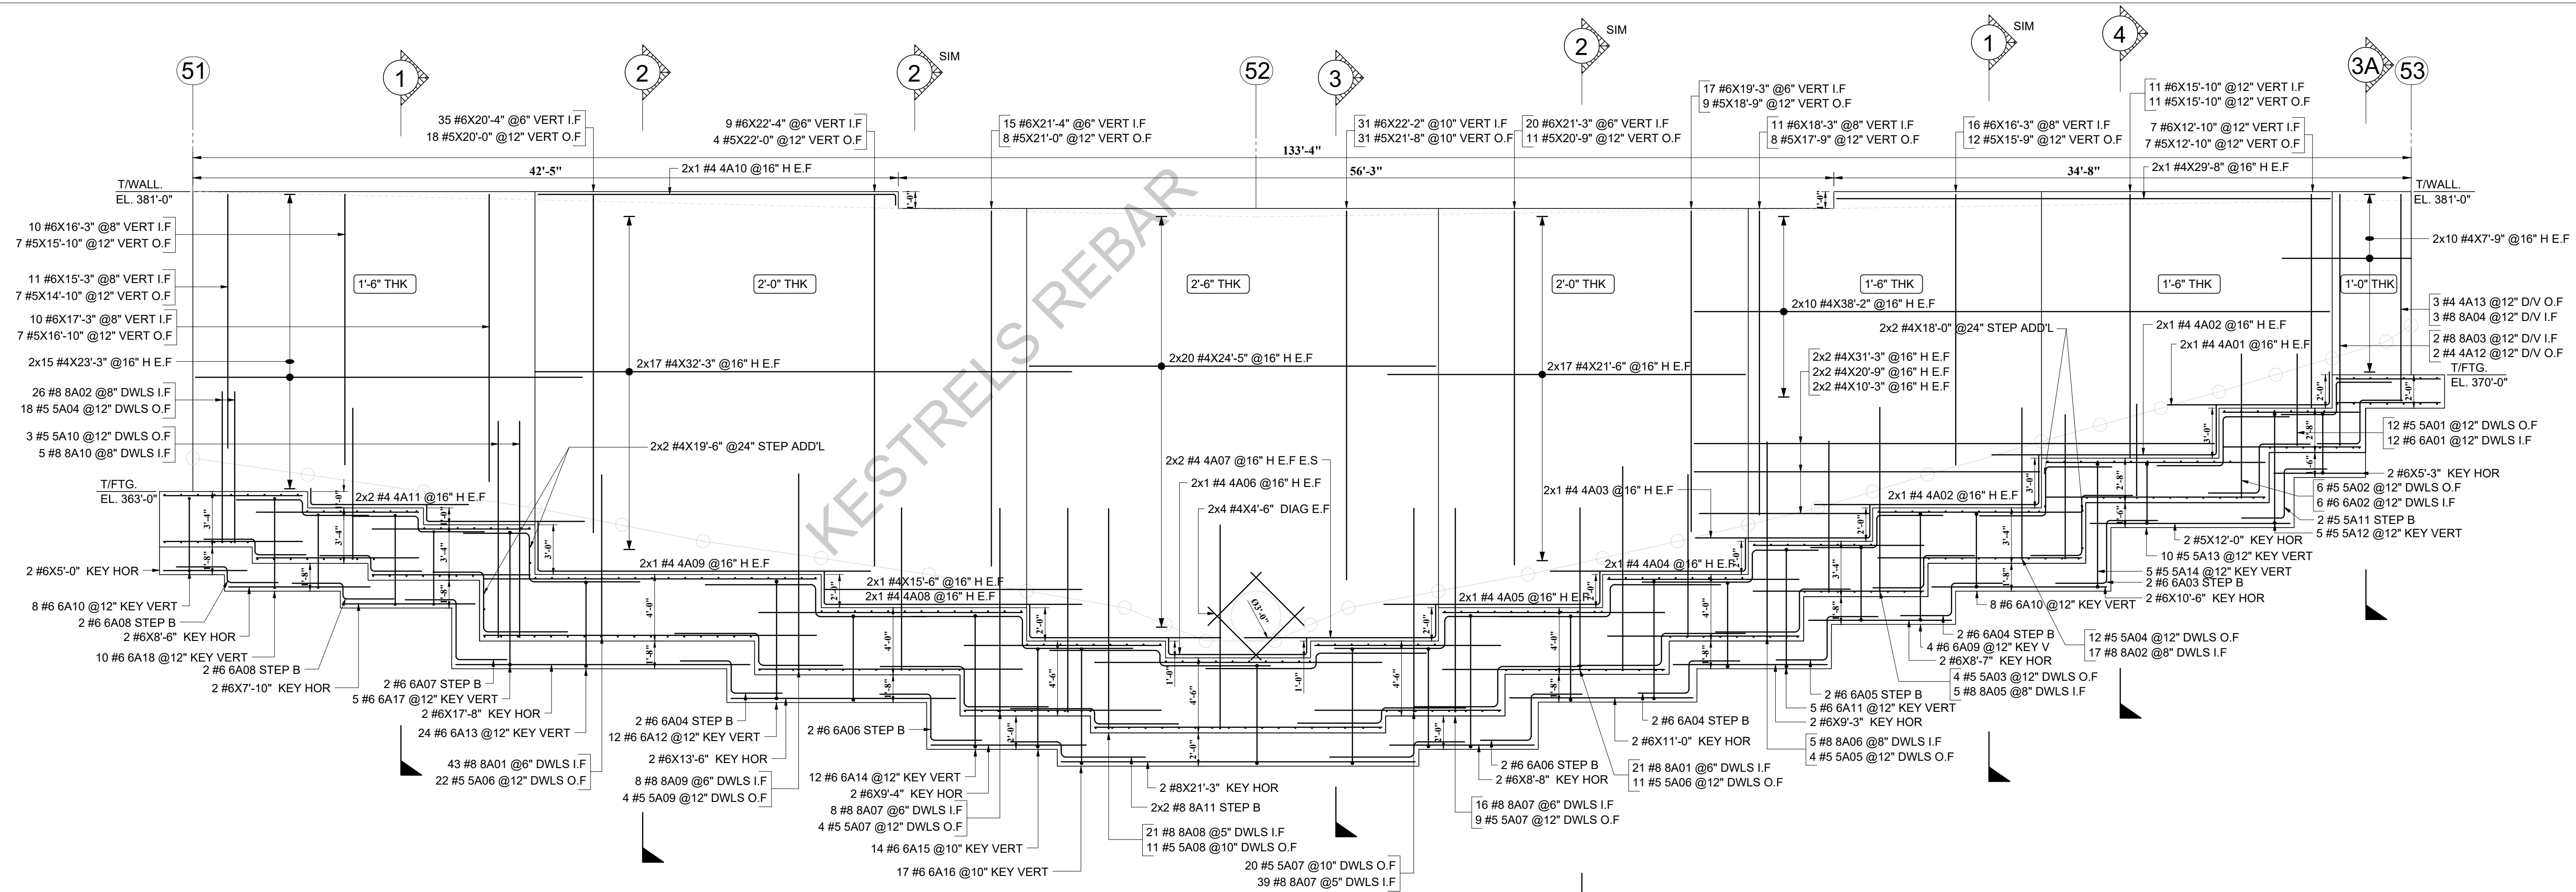


REFERENCE DRAWINGS
FOR SECTION AND BBS DETAILS REFER DRAWING R-02

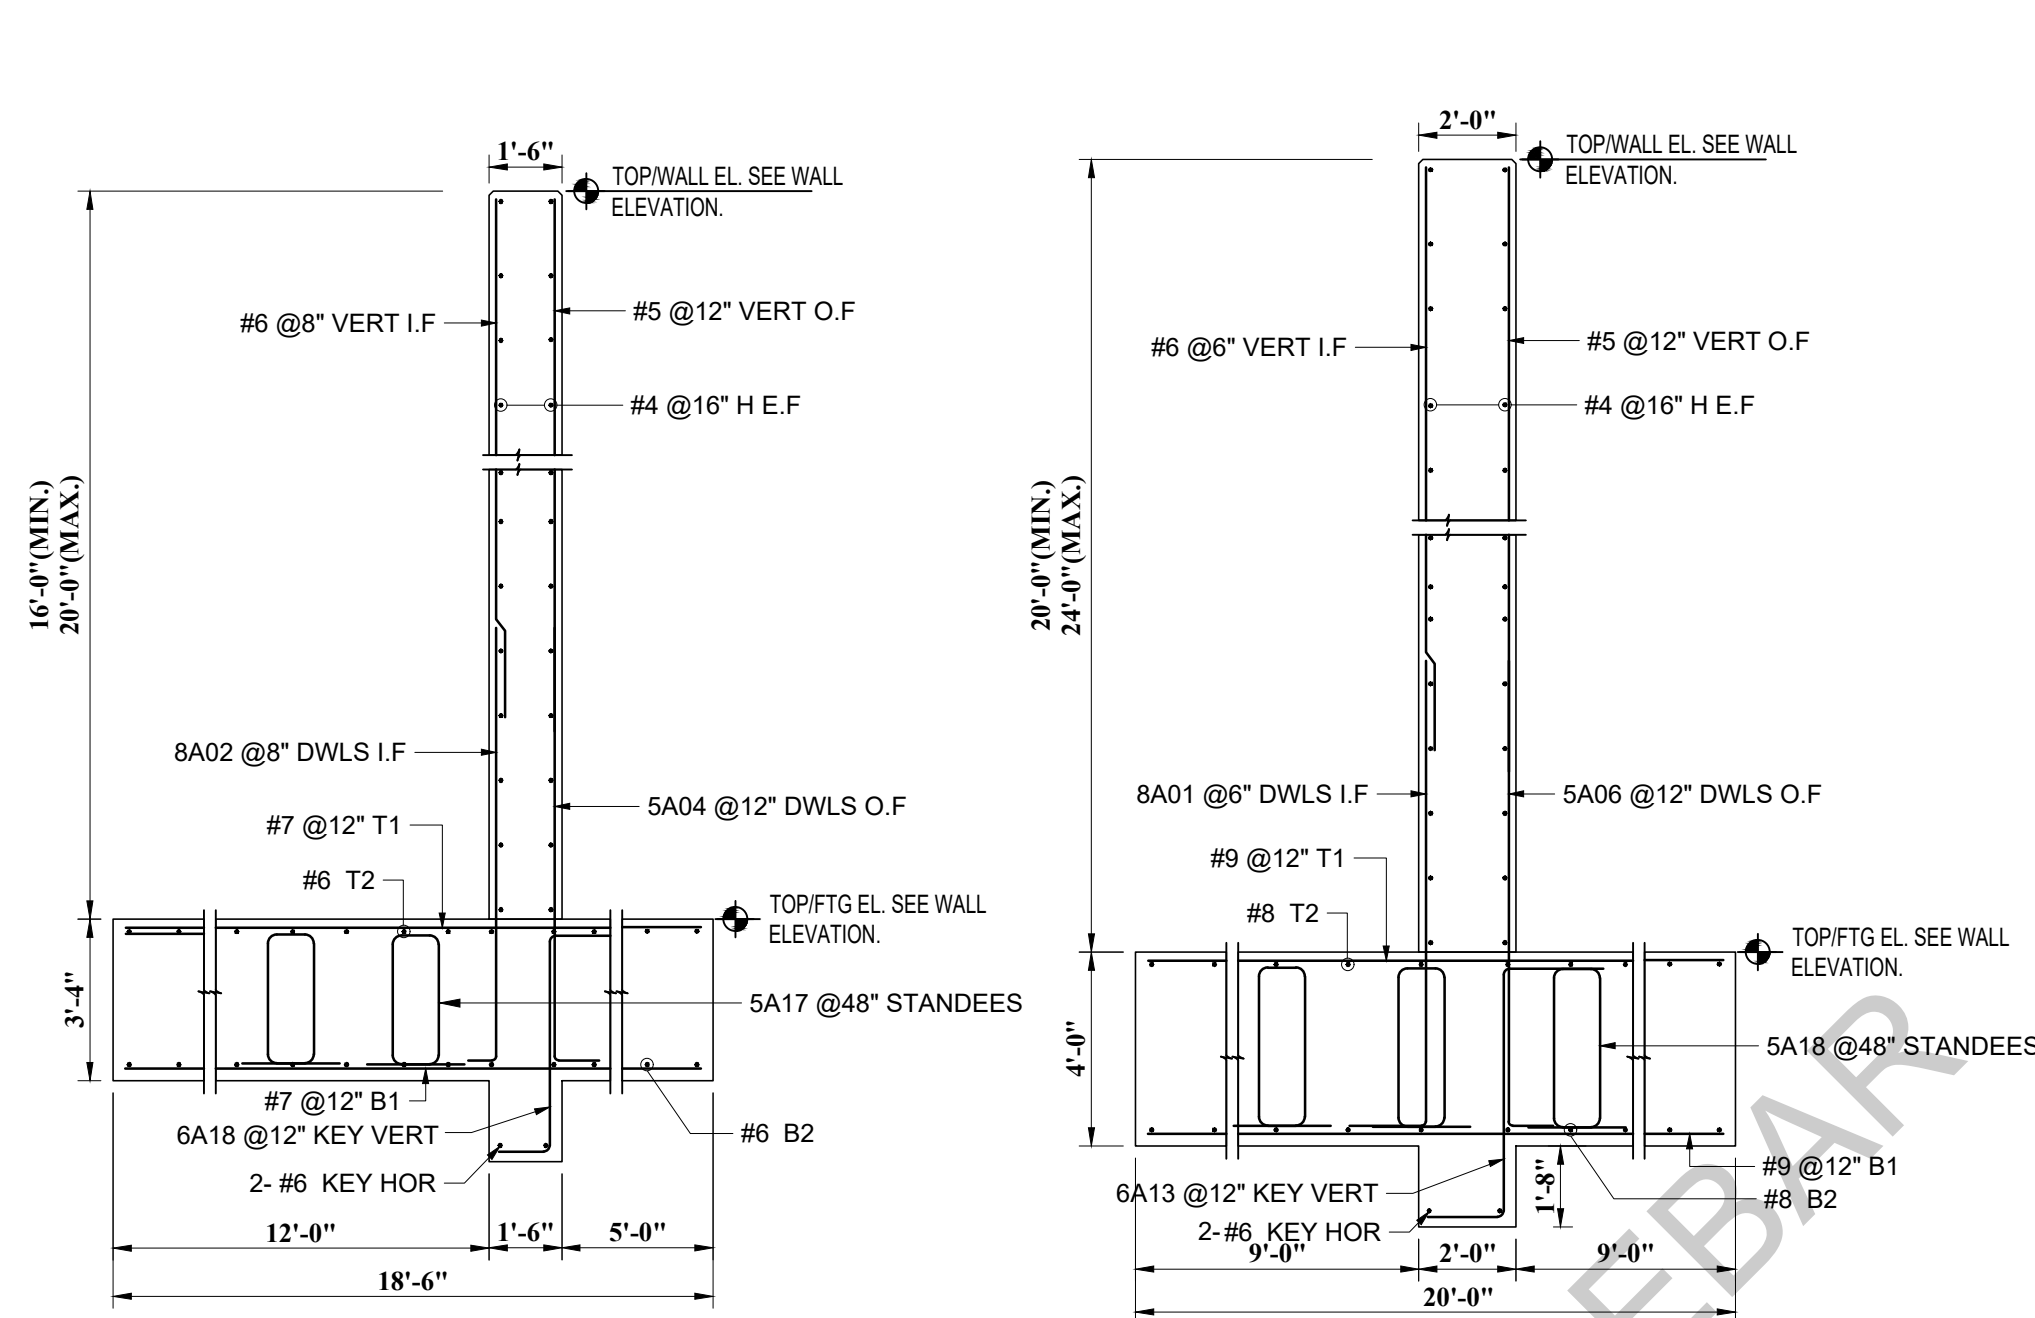


SECTION 1
SCALE: 1/2" = 1'-0"

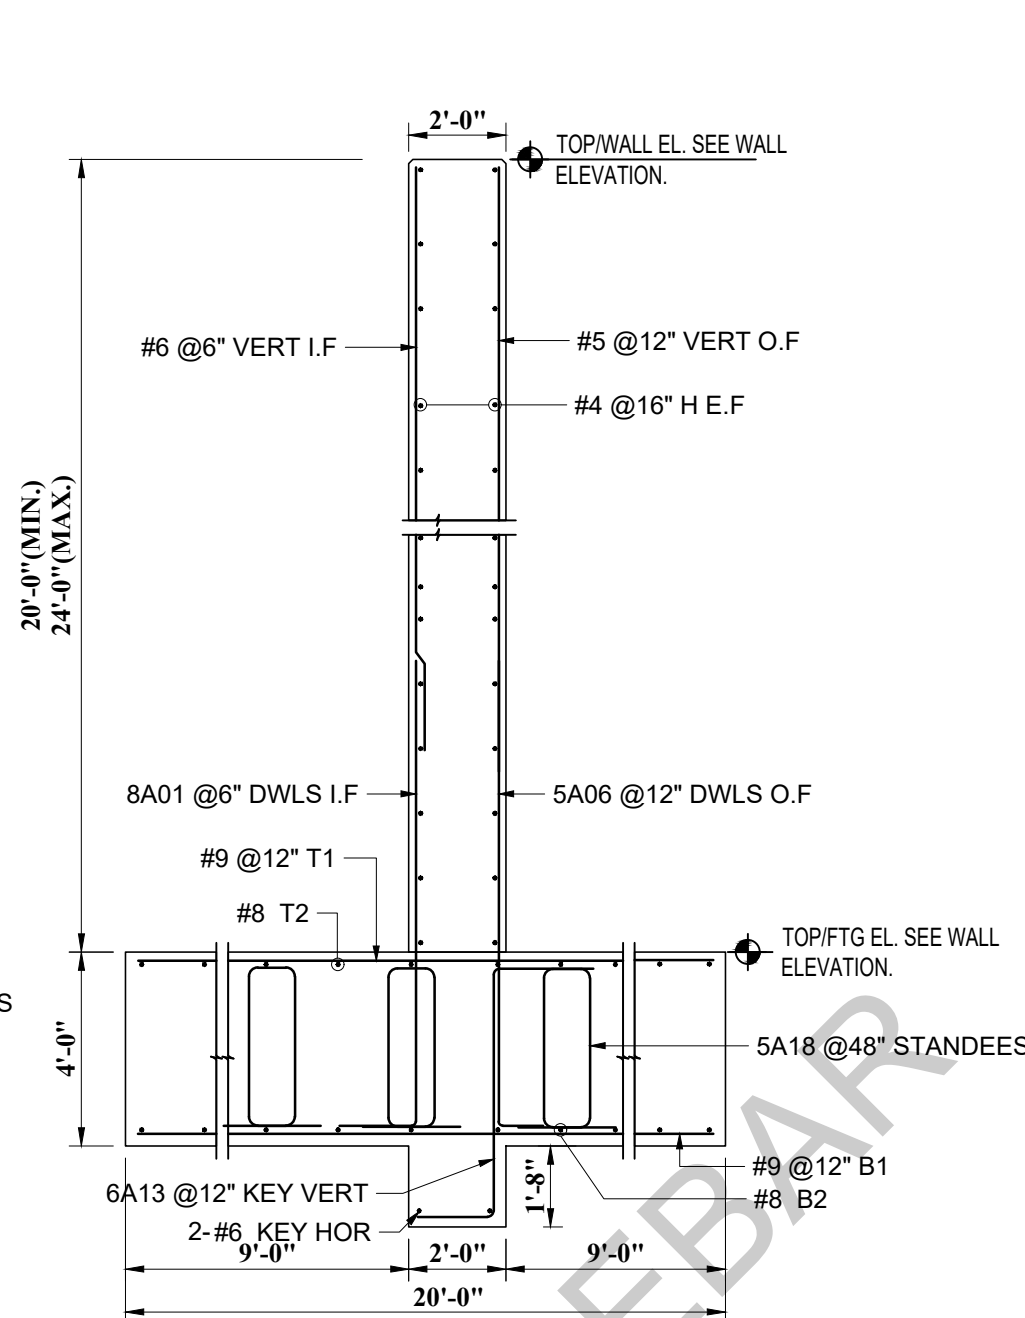


SECTION 2
SCALE: 1/2" = 1'-0"

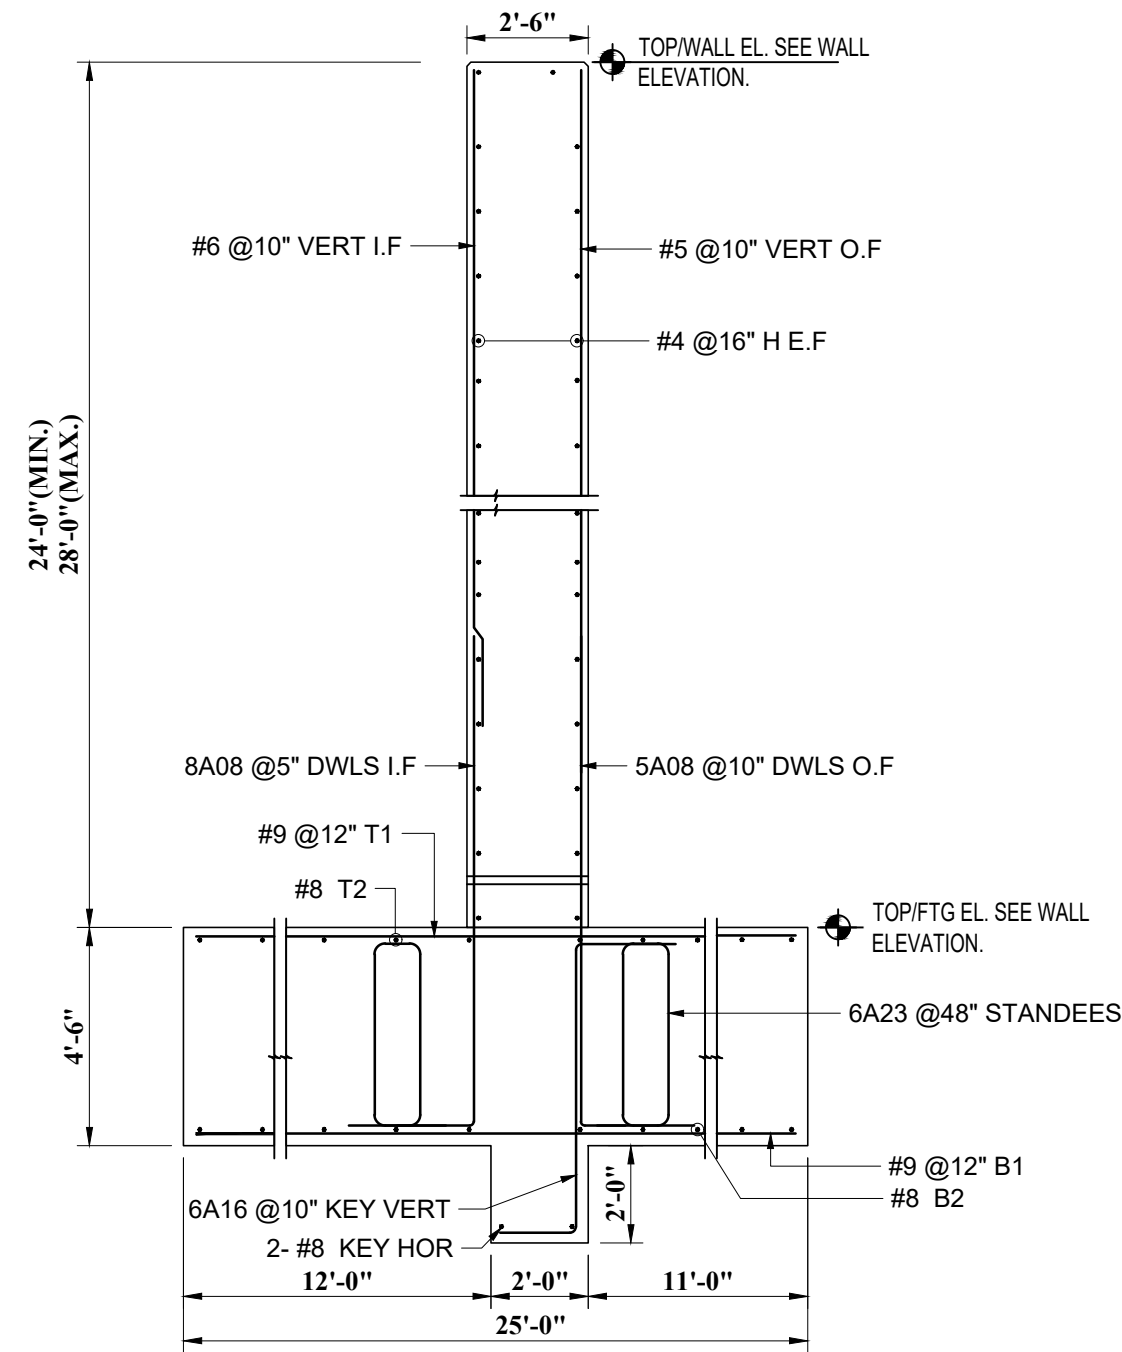

SECTION 3
SCALE: 1/2" = 1'-0"

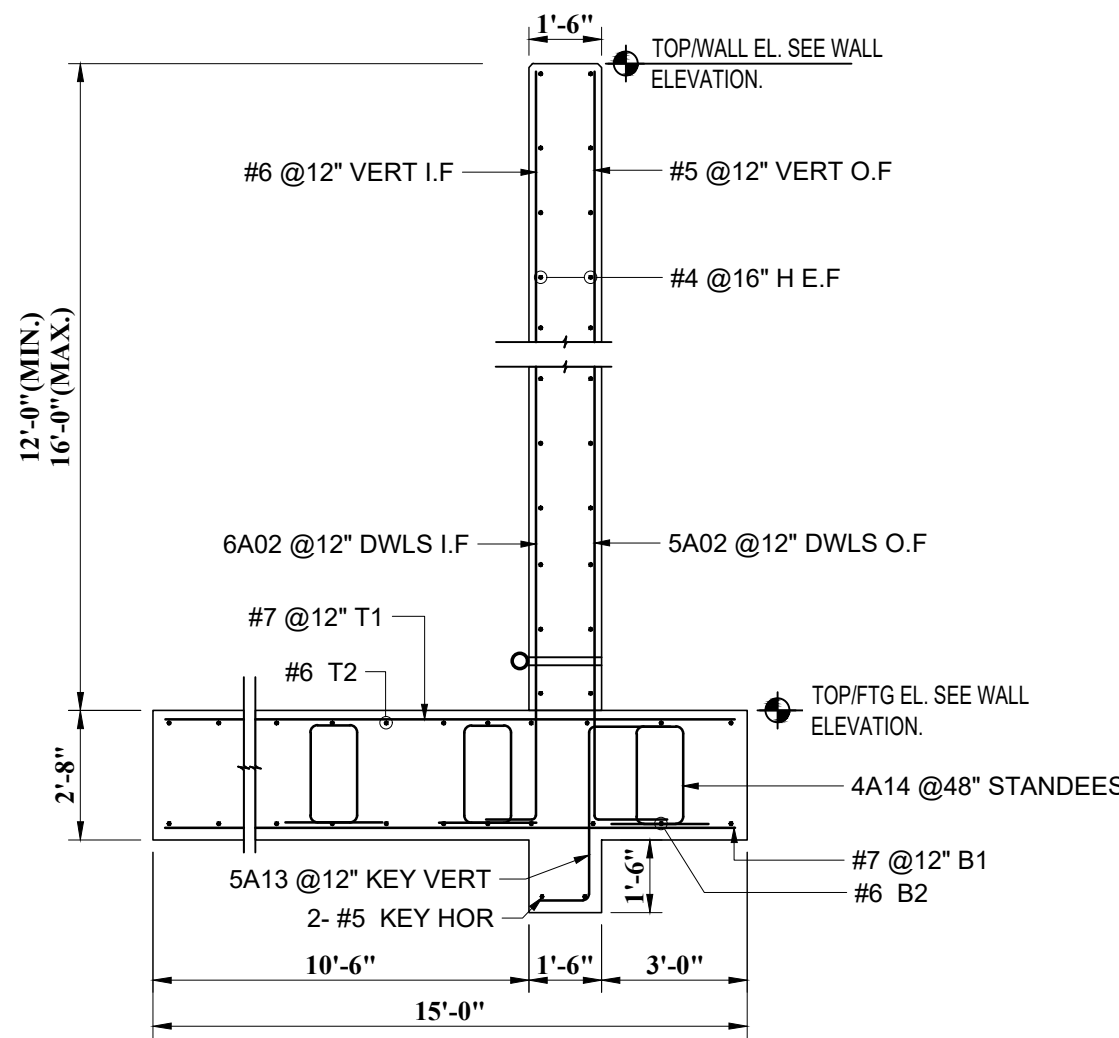

SECTION 4
SCALE: 1/2" = 1'-0"

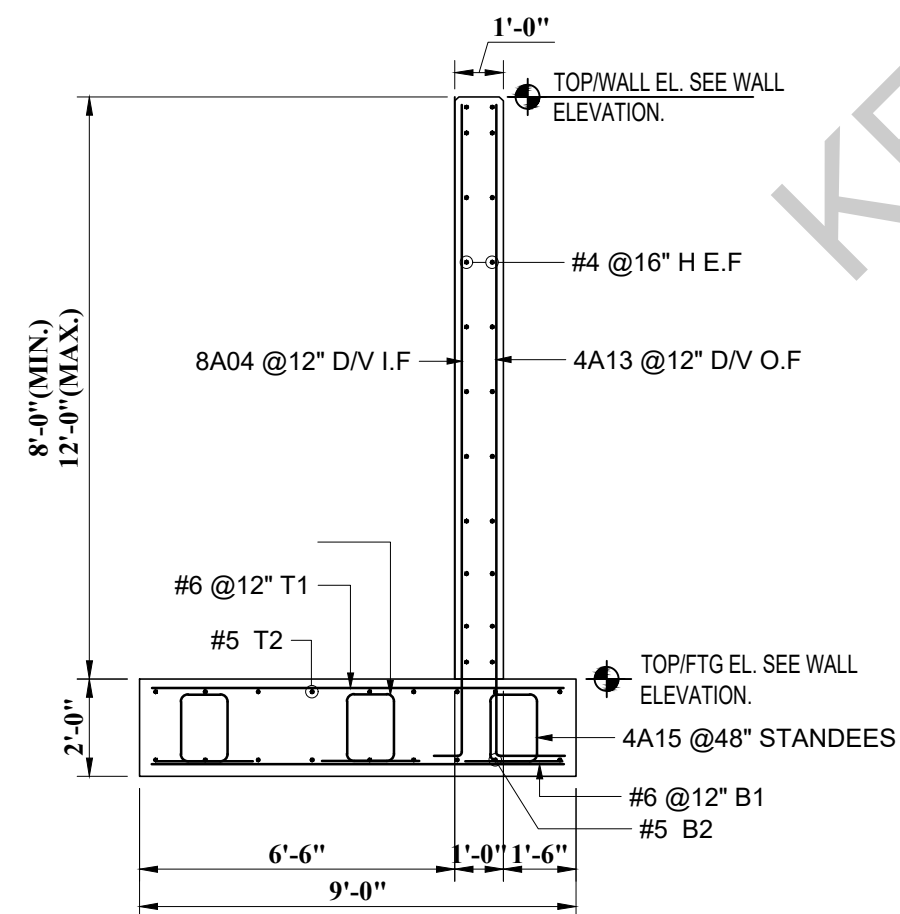


SECTION 3A
SCALE: 1/2" = 1'-0"

REFERENCE DRAWINGS

FOR MAIN WALL ELEVATION DETAILS REFER DRAWING R-01

Release Number: R01		BAR LIST																	
Bar Mark	Qty	Size	Total Length	Type	X'	Y'	Z'	W'	V'	U'	T'	S'	R'	Q'	P'	O'	N'	M'	L'
8A02	43	#8	10'-5"	2	1'-4"														
8A10	5	#8	14'-4"	2	1'-4"														
5A04	30	#5	9'-11"	2	0'-10"														
5A10	3	#5	13'-10"	2	0'-10"														
8A01	64	#8	11'-1"	2	1'-4"														
5A06	33	#5	10'-7"	2	0'-10"														
8A09	8	#8	13'-2"	2	1'-4"														
5A09	4	#5	12'-8"	2	0'-10"														
8A07	63	#8	13'-7"	2	1'-4"														
5A07	33	#5	13'-1"	2	0'-10"														
8A08	21	#8	14'-7"	2	1'-4"														
5A08	11	#5	14'-1"	2	0'-10"														
8A06	5	#8	13'-1"	2	1'-4"														
5A05	4	#5	12'-7"	2	0'-10"														
5A03	4	#5	11'-11"	2	0'-10"														
8A05	5	#8	12'-5"	2	1'-4"														
5A02	6	#5	9'-6"	2	0'-10"														
6A02	6	#6	10'-2"	2	1'-0"														
5A01	12	#5	5'-10"	2	0'-10"														
6A01	12	#6	6'-6"	2	1'-0"														
4A13	3	#4	13'-1"	2	0'-8"														
8A04	3	#8	13'-9"	2	1'-4"														
8A03	2	#8	16'-5"	2	1'-4"														
4A12	2	#4	15'-9"	2	0'-8"														
4A10	2	#4	22'-2"	2	0'-8"														
4A11	4	#4	10'-6"	17	1'-0"														
4A09	2	#4	23'-0"	17	3'-0"														
4A08	2	#4	17'-6"	17	2'-0"														
4A07	4	#4	13'-6"	17	2'-0"														
4A06	2	#4	10'-4"	17	1'-0"														
4A05	2	#4	15'-0"	17	2'-0"														
4A04	2	#4	13'-9"	17	2'-0"														
4A03	2	#4	12'-6"	17	2'-0"														
4A02	4	#4	16'-6"	17	3'-0"														
4A01	2	#4	11'-9"	17	2'-0"														
6A06	4	#6	9'-0"	20	3'-1"														
6A04	26	#6	8'-2"	20	3'-1"														
6A05	2	#6	8'-10"	20	3'-1"														
6A03	2	#6	10'-0"	20	3'-1"														
5A11	2	#5	8'-2"	20	2'-7"														
6A08	44	#6	7'-2"	20	3'-1"														
6A22	40	#6	9'-0"	20	4'-0"														
8A20	17	#8	11'-10"	20	3'-1"														
8A19	17	#8	13'-8"	20	4'-0"														
8A15	30	#8	12'-2"	20	5'-1"														
8A14	60	#8	15'-4"	20	6'-8"														
8A16	30	#8	12'-8"	20	5'-1"														
8A18	36	#8	14'-4"	20	6'-8"														
8A17	36	#8	11'-2"	20	5'-1"														
8A13	11	#8	12'-8"	20	4'-0"														
8A12	11	#8	10'-10"	20	3'-1"														
6A21	20	#6	10'-0"	20	4'-0"														
6A20	26	#6	11'-0"	20	4'-0"														
6A07	15	#6	9'-10"	20	3'-1"														
6A19	13	#6	9'-2"	20	3'-1"														
5A16	9	#5	8'-8"	20	3'-4"														
5A15	9	#5	7'-10"	20	2'-7"														
6A10	16	#6	9'-5"	20	1'-0"														
6A18	10	#6	10'-5"	20	1'-0"														
6A17	5	#6	13'-0"	20	1'-0"														
6A13	24	#6	10'-7"	20	1'-6"														
6A12	12	#6	12'-1"	20	1'-0"														
6A14	12	#6	12'-11"	20	1'-0"														
6A15	14	#6	10'-11"	20	1'-0"														
6A16	17	#6	11'-11"	20	1'-0"														
6A11	5	#6	12'-7"	20	1'-6"														
6A09	4	#6	11'-5"	20	1'-0"														
5A14	5	#5	11'-9"	20	1'-0"														
5A13	10	#5	7'-11"	20	1'-0"														
5A12	5	#5	10'-11"	20	1'-0"														
8A11	4	#8	9'-2"	20	3'-1"														
5A17	45	#5	9'-6 3/4"	25	1'-6"														
5A18	67	#5	10'-9 3/4"	25	1'-6"														
6A23	48	#6	11'-10"	25	1'-6"														
4A14	16	#4	8'-2"	25	1'-6"														
4A15	6	#4	6'-10 3/4"	25	1'-6"														

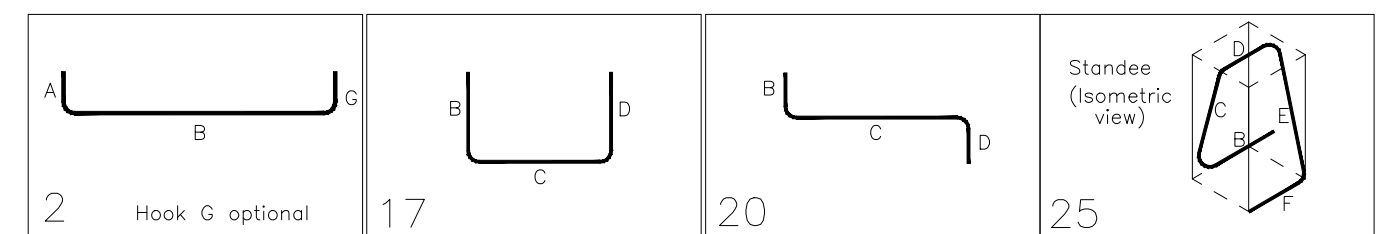

LAP SCHEDULE FOR FDN & WALLS (CLASS-B)		
SIZE	4000 PSI	OTHER
#3	24"	19"
#4	32"	25"
#5	40"	31"
#6	48"	37"
#7	70"	54"
#8	80"	61"
#9	91"	69"
#10	102"	76"
#11	113"	87"

NOTES:-

1. TYPICAL CLEARANCES

FOUNDATION	WALLS
A). TOP - 2"	A). TOP - 2"
B). BOTTOM - 3"	B). END - 2"
C). END - 3"	C). SIDE = 1 1/2"

2. A/E/C PLEASE VERIFY THE ALL CLOUDED ITEMS

3. PROVIDE FIELD CUT AS REQUIRED LOCATIONS

4. BARS TO BE PLACED AT EQUAL SPACING U.O.N.

5. TILT HOOK TO ACCOMODATE THE COVER, IF NEEDED

ALL BARS ARE ASTM A615 GRADE 60 BLACK